


SECTION 1  
Scale: 1/4" = 1'-0"

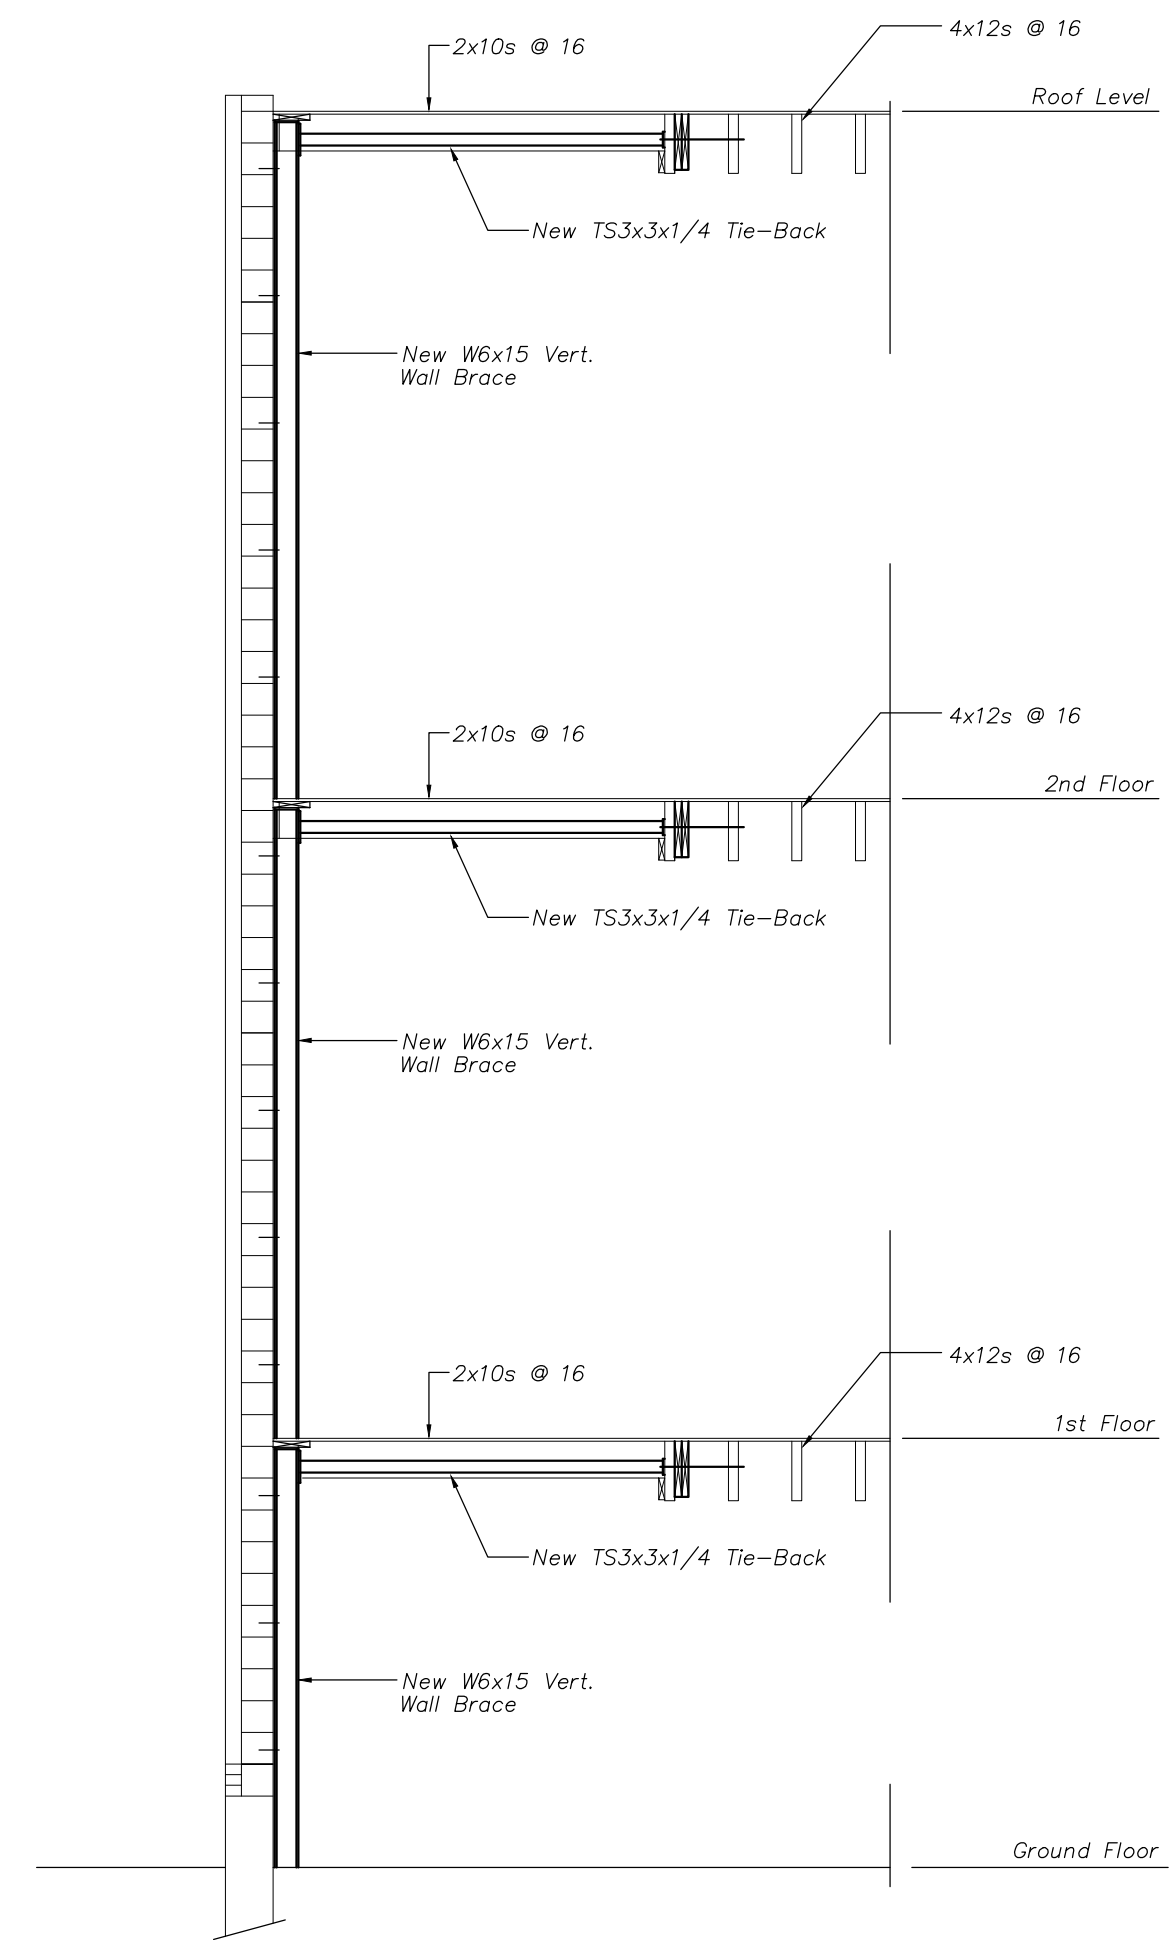

SECTION 2  
Scale: 1/4" = 1'-0"


SEI  
Shelley Engineering, Inc.  
Structural Consultants  
P.O. Box 1030  
Gray, Maine 04039  
Phone (207) 667-8031  
www.ShelleyEngineering.com

BUILDING RENOVATIONS  
6 CITY CENTER

ME

Portland

Issue	Date
For Permit	8/31/16

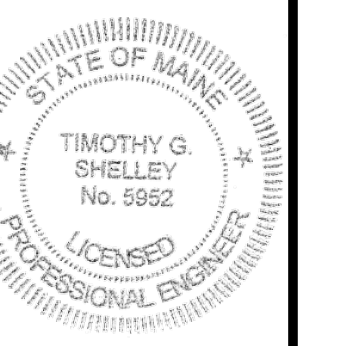

SHEET TITLE:

Framing Sections

S3 of 3

SEI Job # 2016-141