


**1** PARTITION TYPE P1  
 SCALE: 3/4" = 1'-0"  
 4" 8" 1'-4" 2'-8"

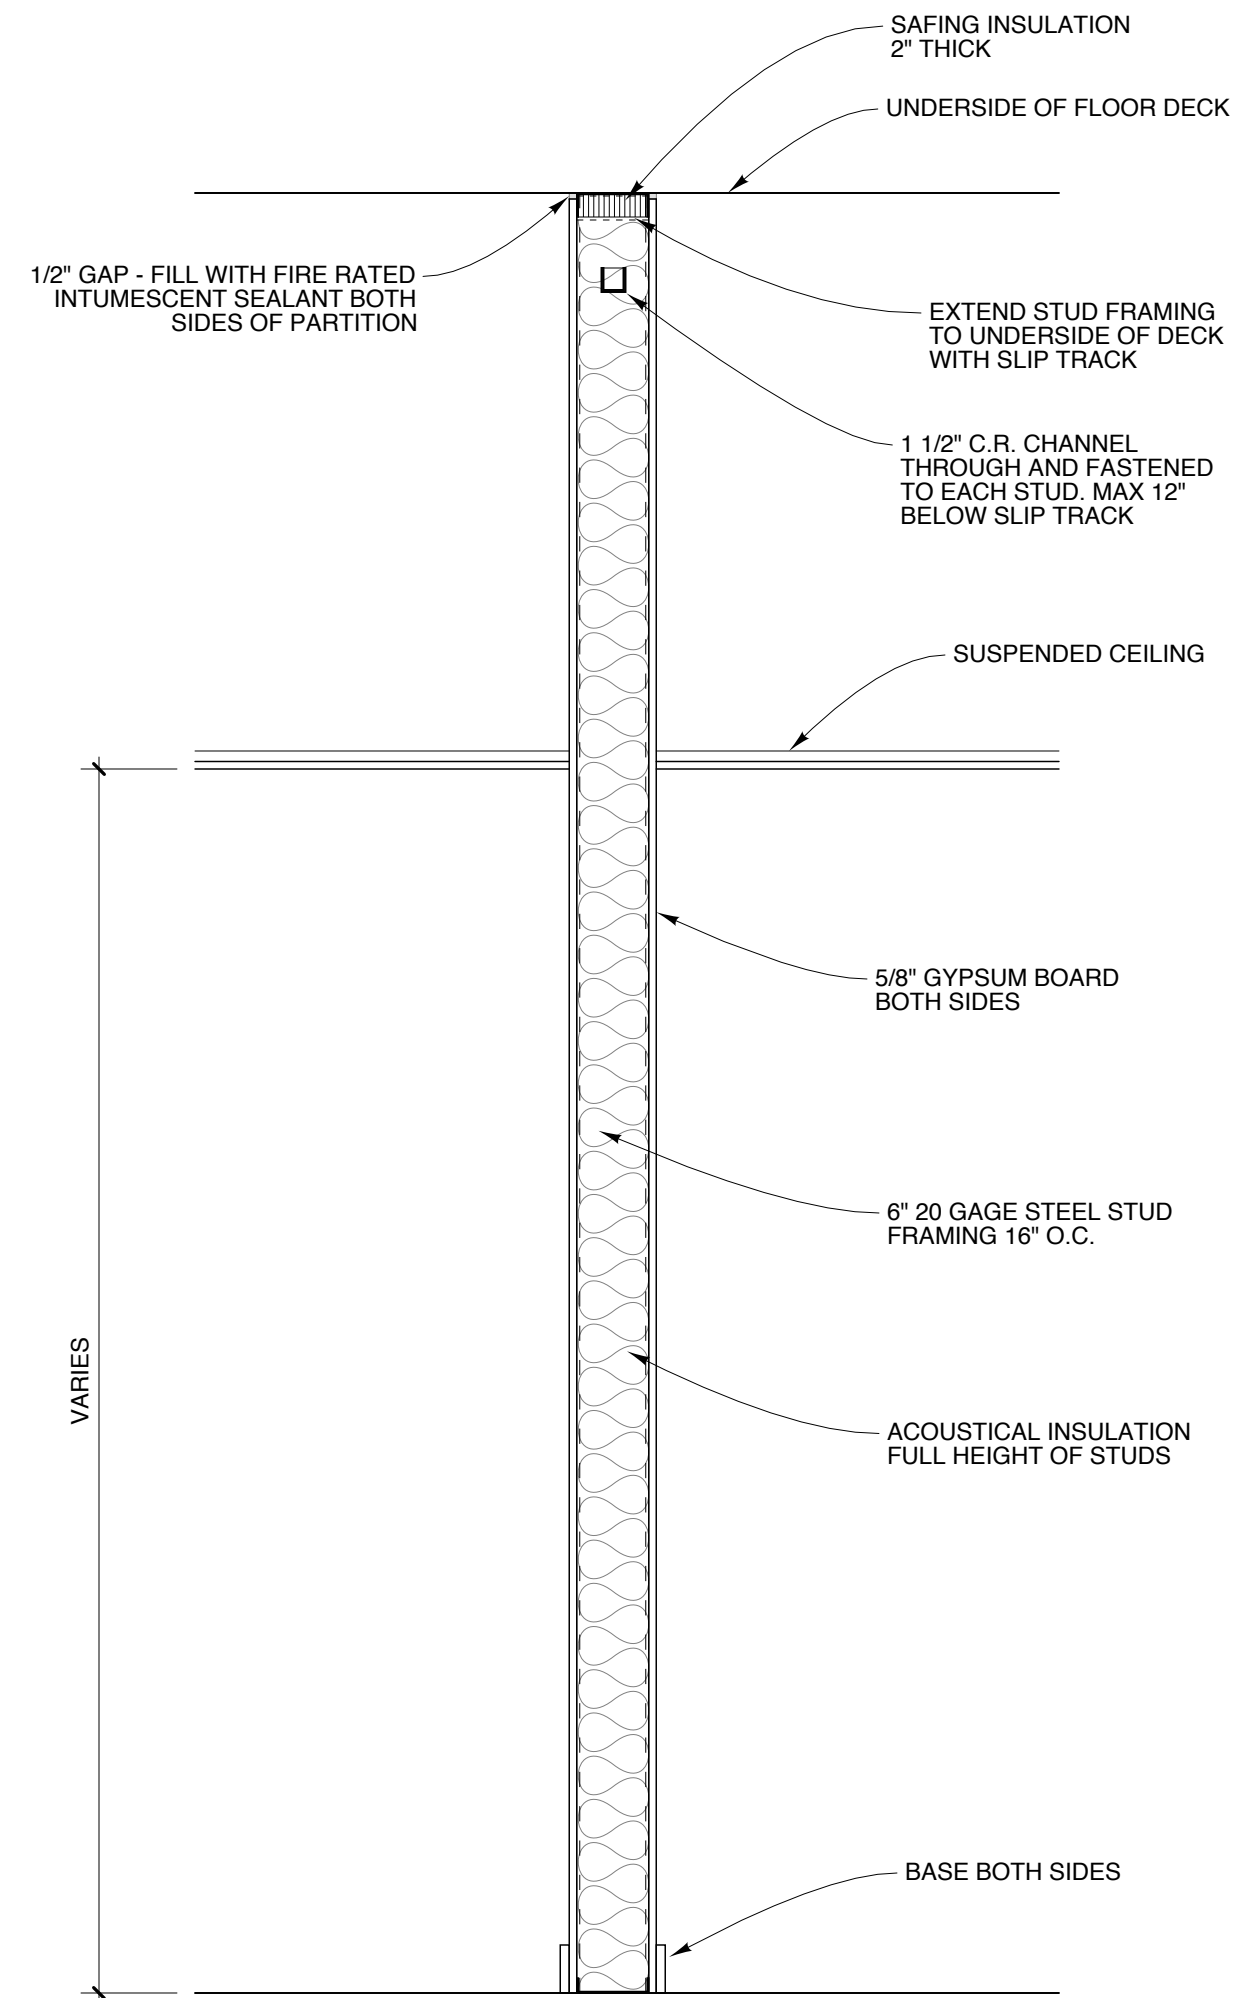


**2** PARTITION TYPE P2  
 SCALE: 3/4" = 1'-0"  
 4" 8" 1'-4" 2'-8"

ONE HOUR FIRE RATED  
 SIM. TO UL DESIGN W415

**Michael Charek  
 Architects**

25 Hartley Street  
 Portland, Maine 04103  
 (207) 761-0556

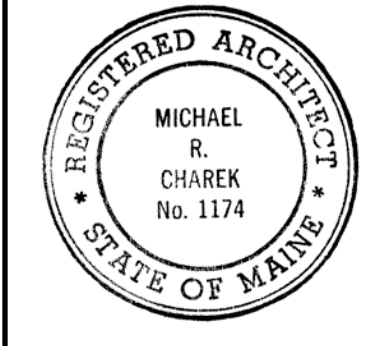

**6 City Center  
 Exterior Renovations**

6 City Center  
 Portland, ME 04101

**Title**

PARTITION TYPES

**Scale:** AS NOTED

**Date:** 9/15/16

**Sheet**

**A1.4**