
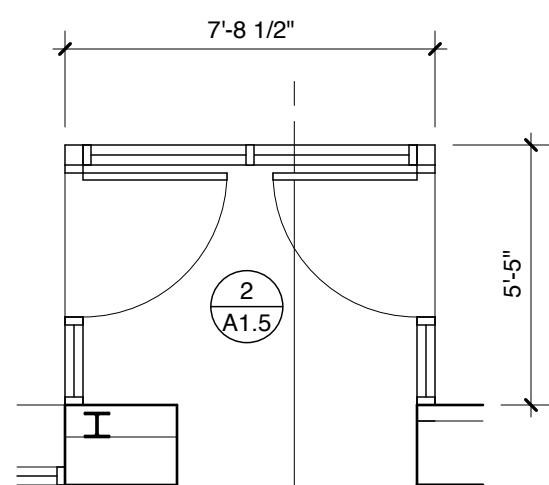




2 INTERIOR ELEVATIONS

SCALE: 1/4" = 1'-0"

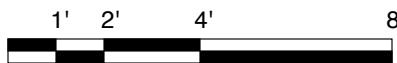


1 PLAN

SCALE: 1/4" = 1'-0"

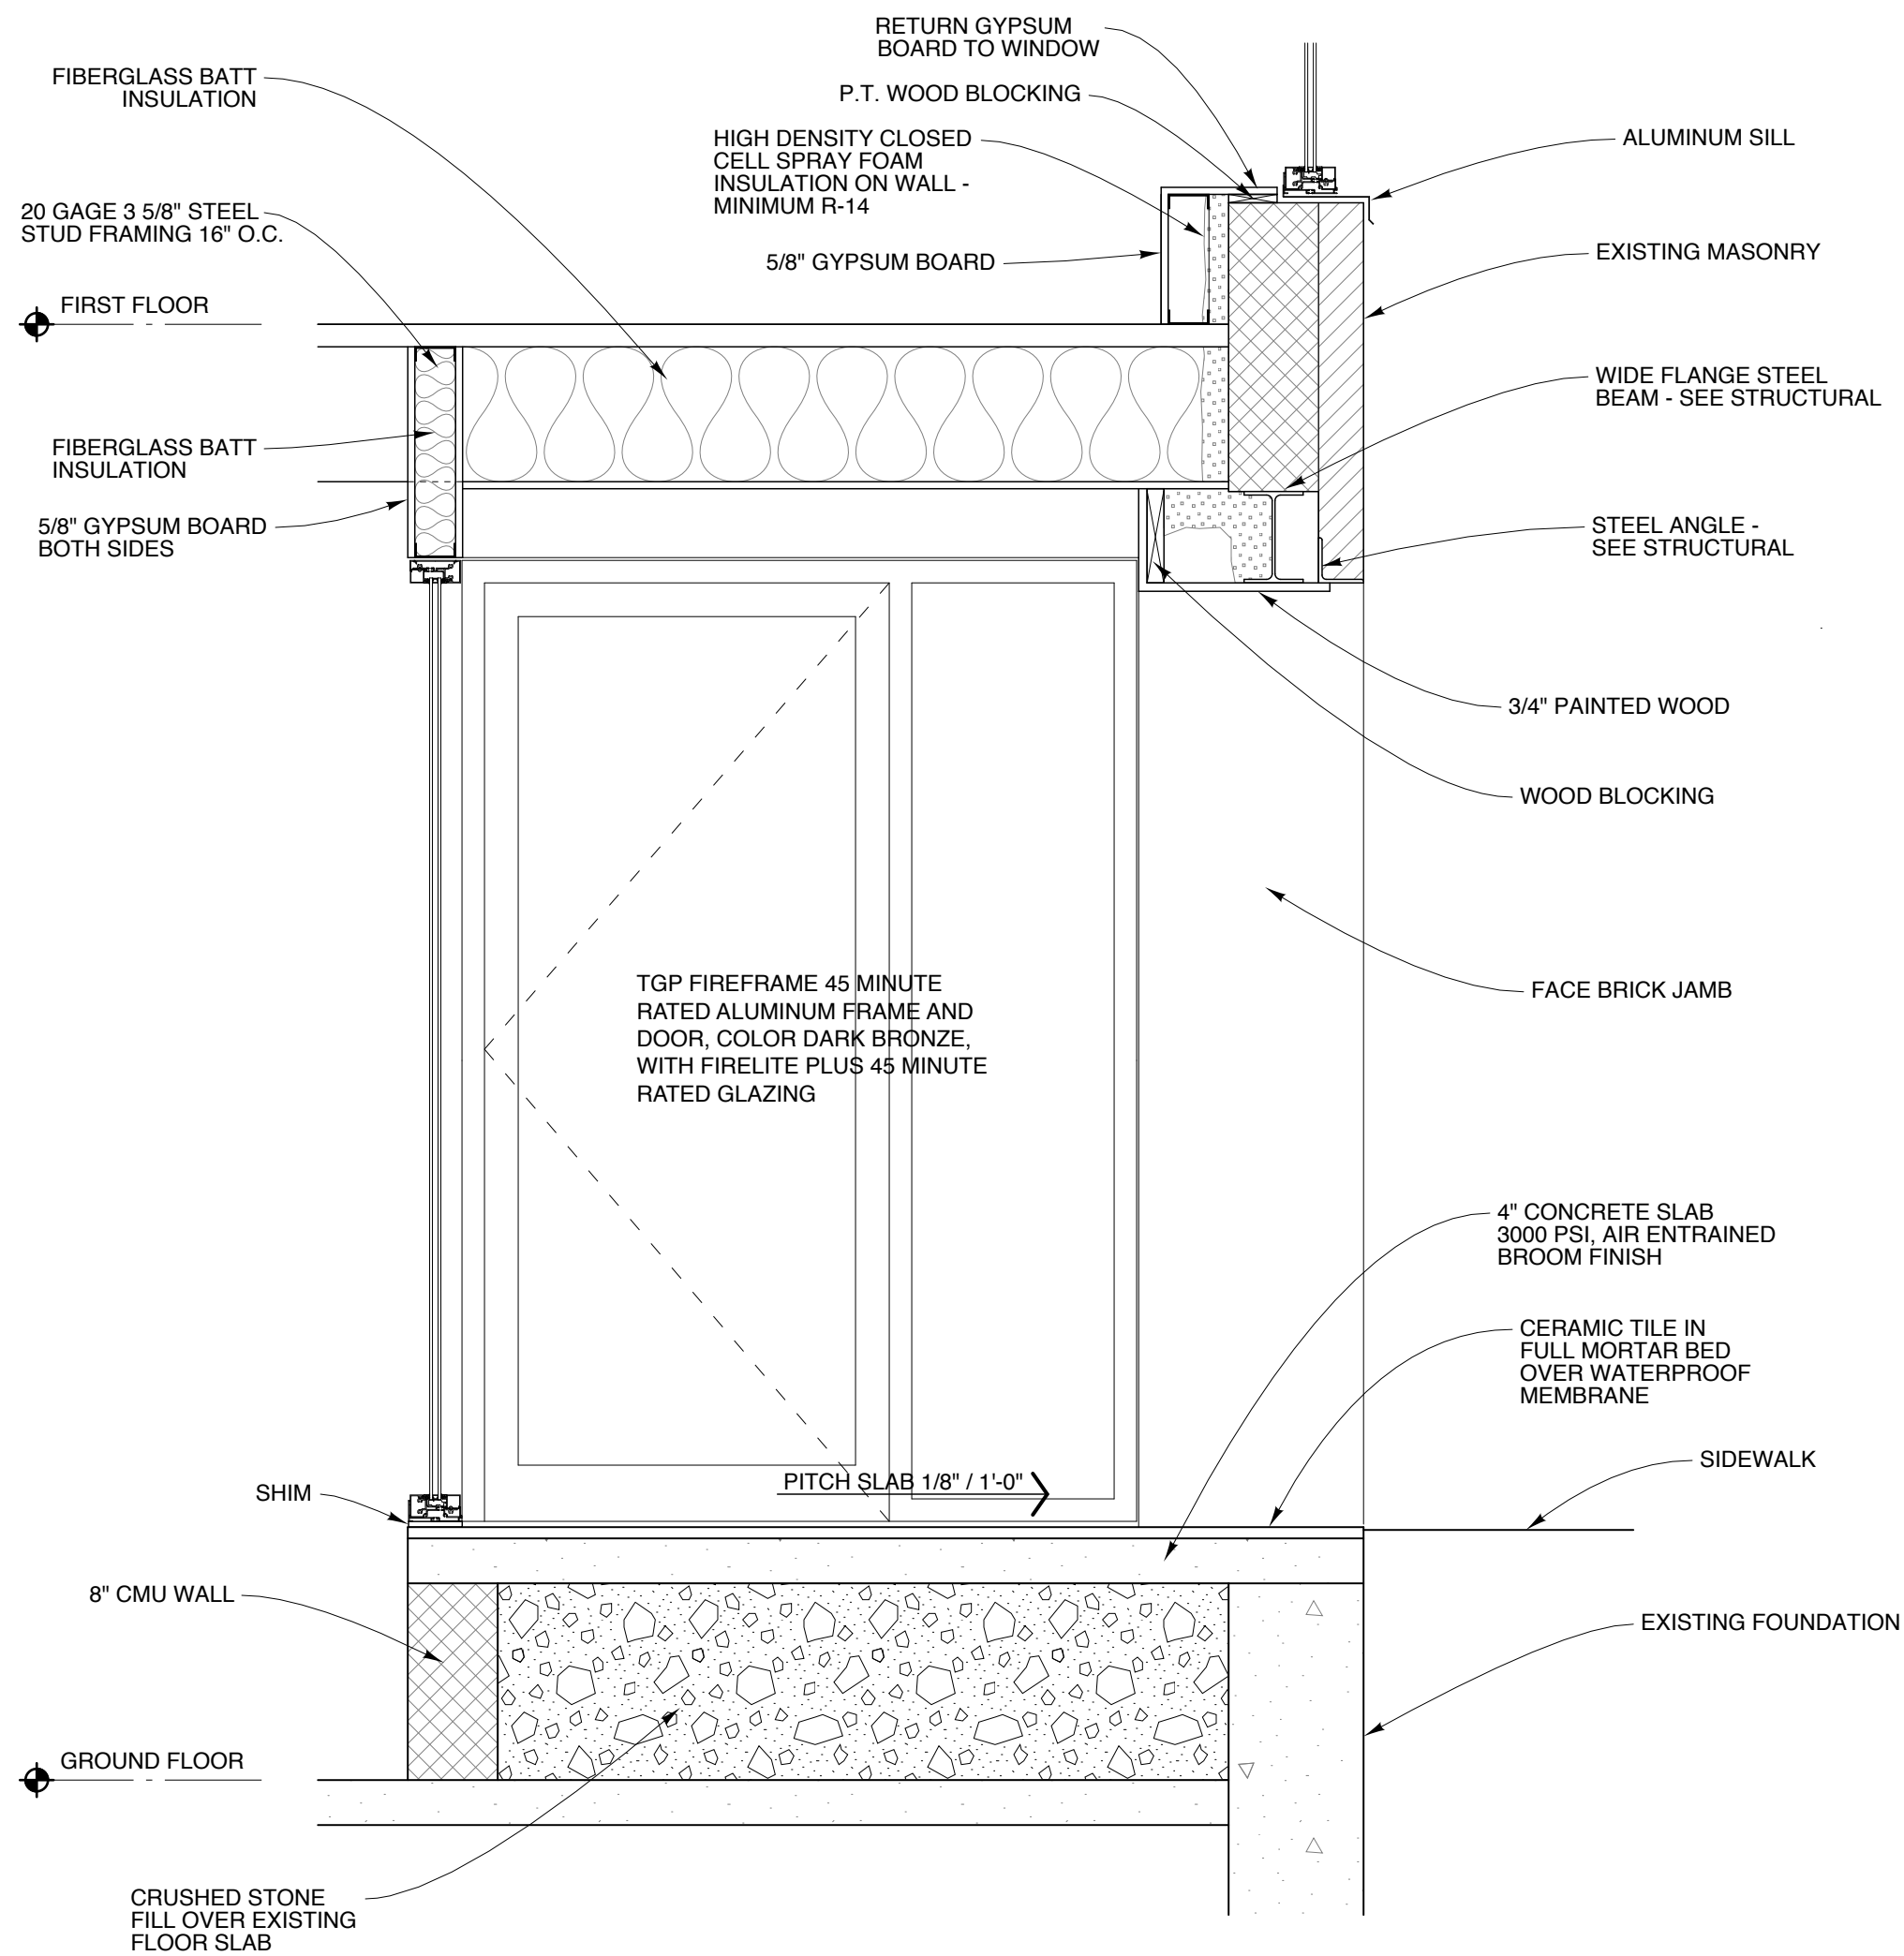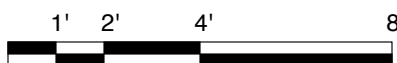


3 SECTION

SCALE: 3/4" = 1'-0"

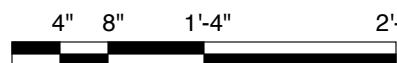

Michael Charek Architects

25 Hartley Street
Portland, Maine 04103
(207) 761-0556

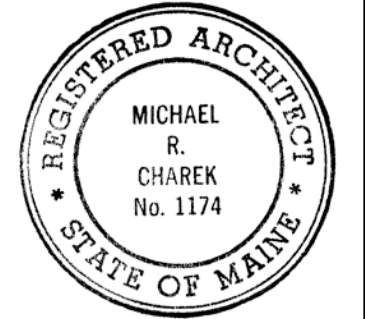

6 City Center Exterior Renovations

6 City Center
Portland, ME 04101

Title

SPRING STREET ENTRY DETAILS

Scale: AS NOTED

Date: 9/19/16

Sheet

A1.5