




**2 FIRST FLOOR DEMO PLAN**  
 SCALE: 1/8" = 1'-0"  
 2' 4' 8' 16'

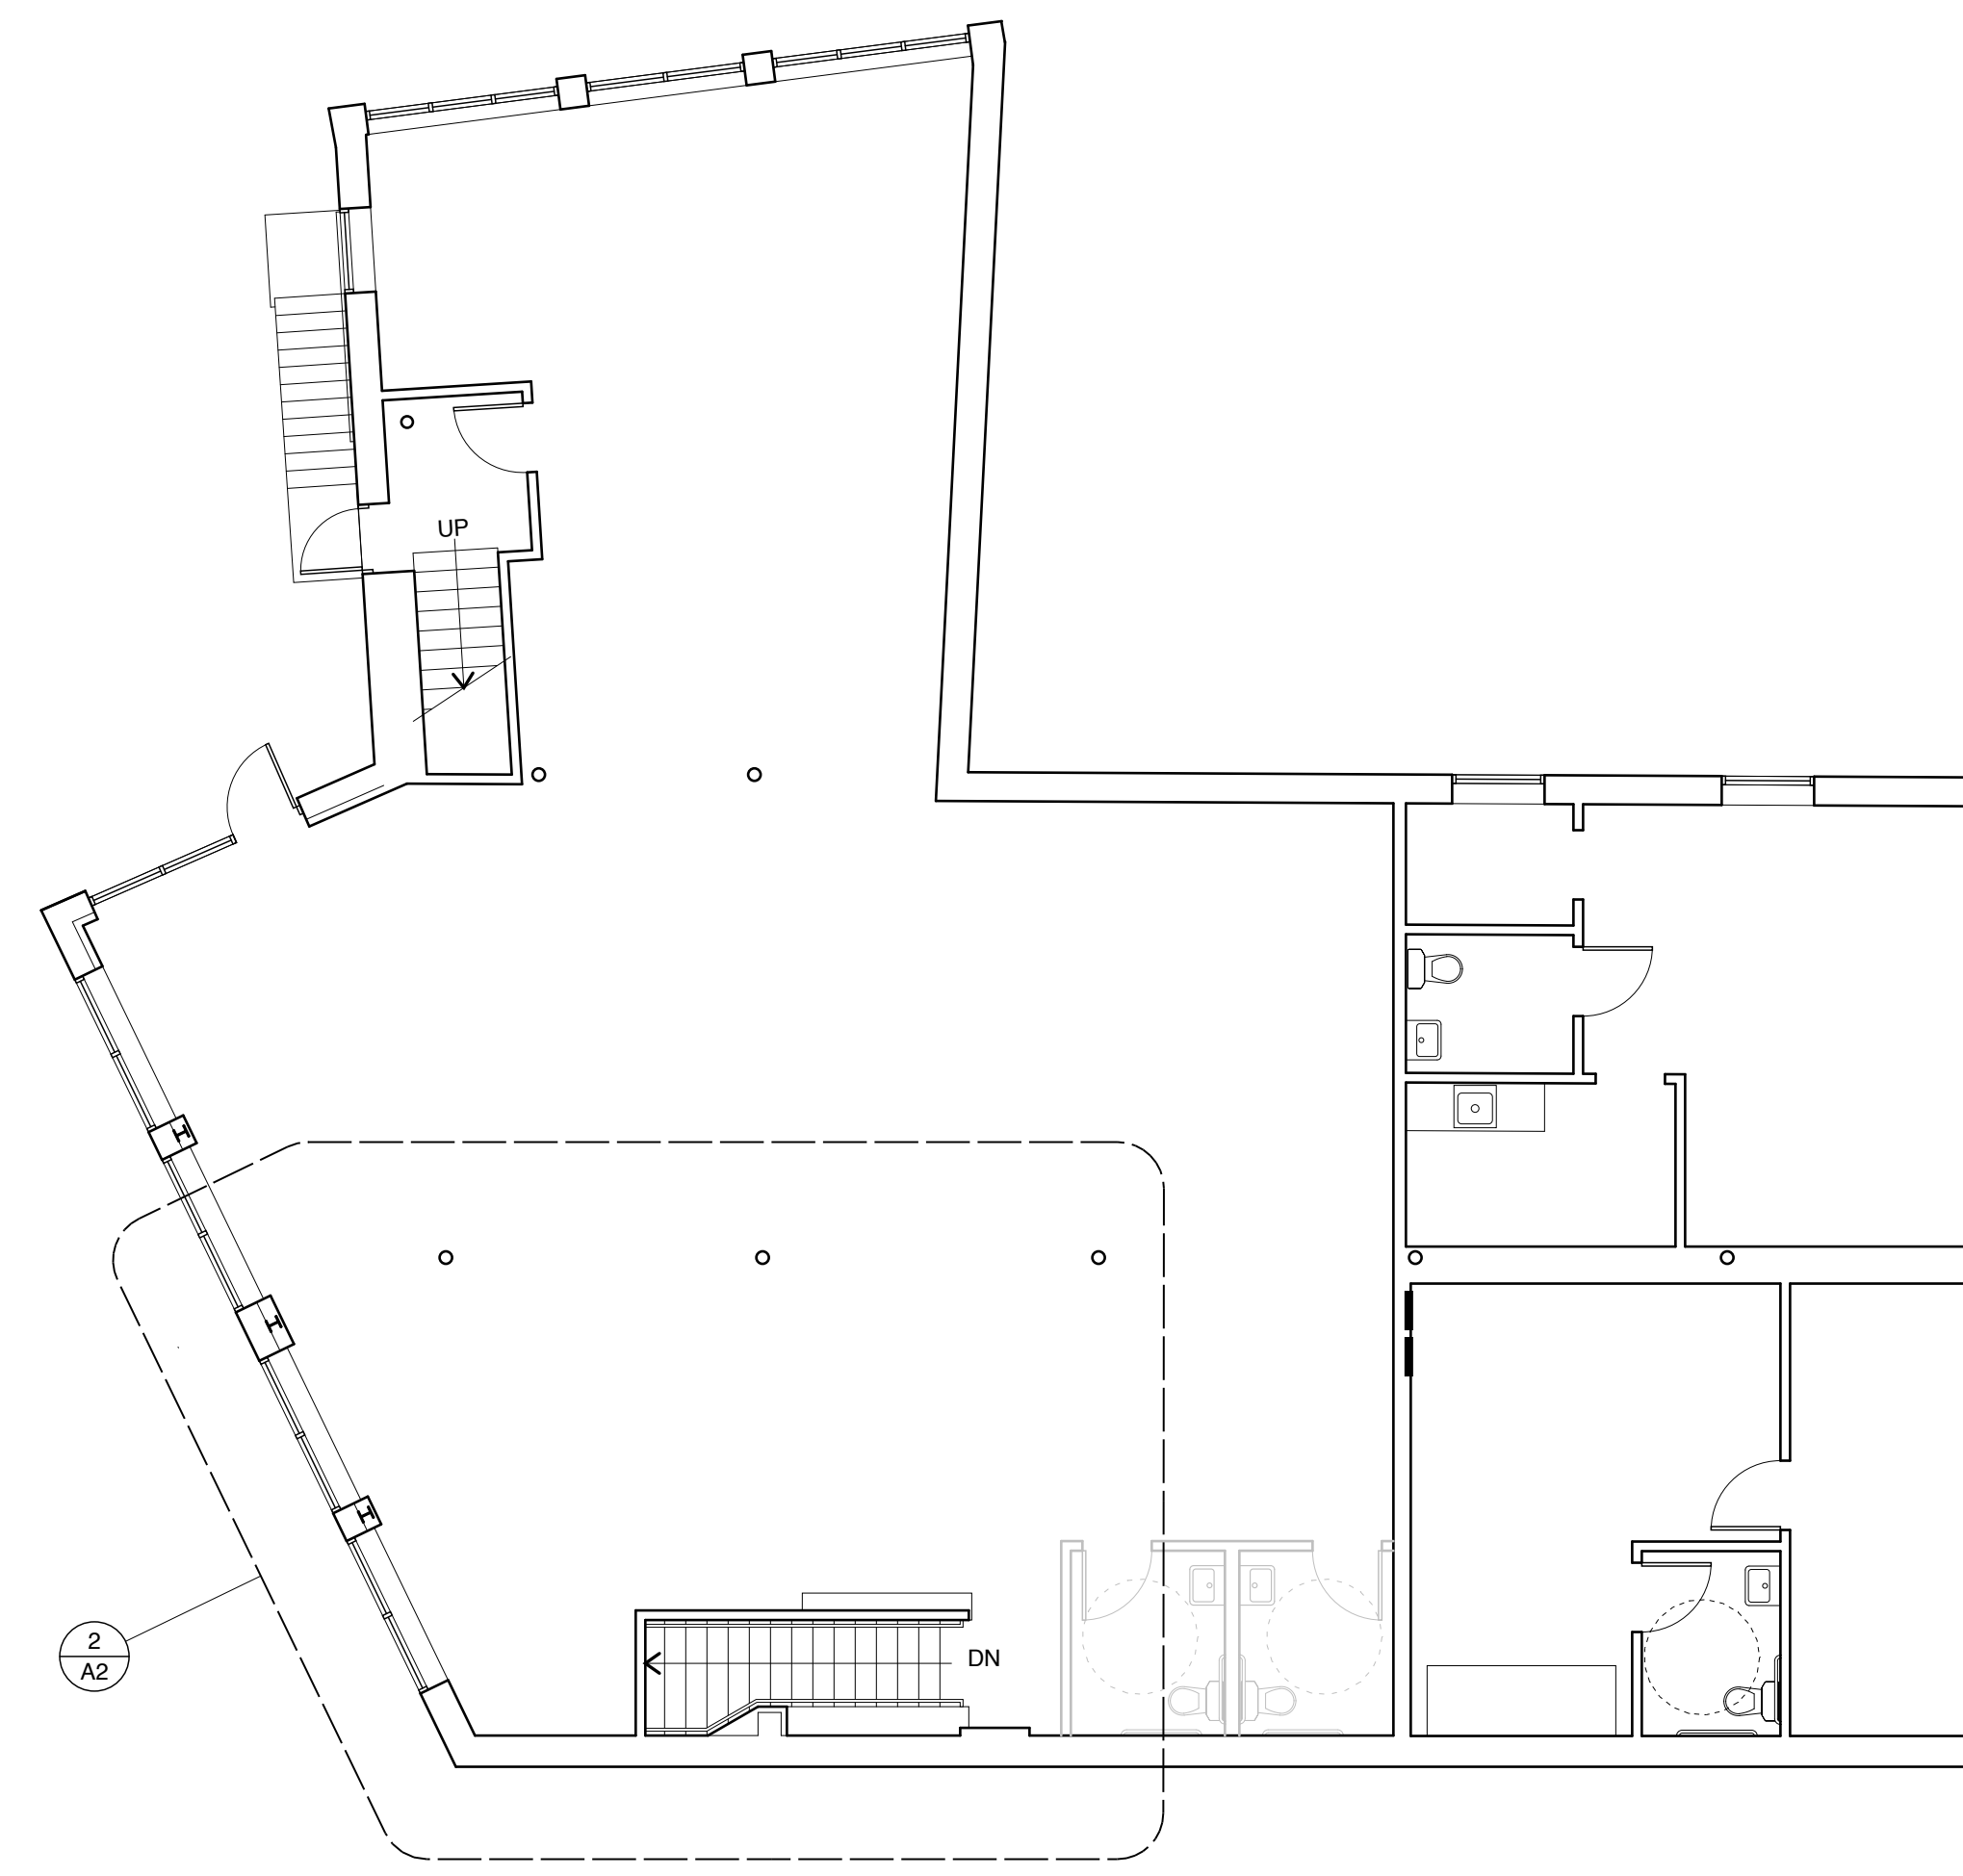


**4 FIRST FLOOR KEY PLAN**  
 SCALE: 1/8" = 1'-0"  
 2' 4' 8' 16'

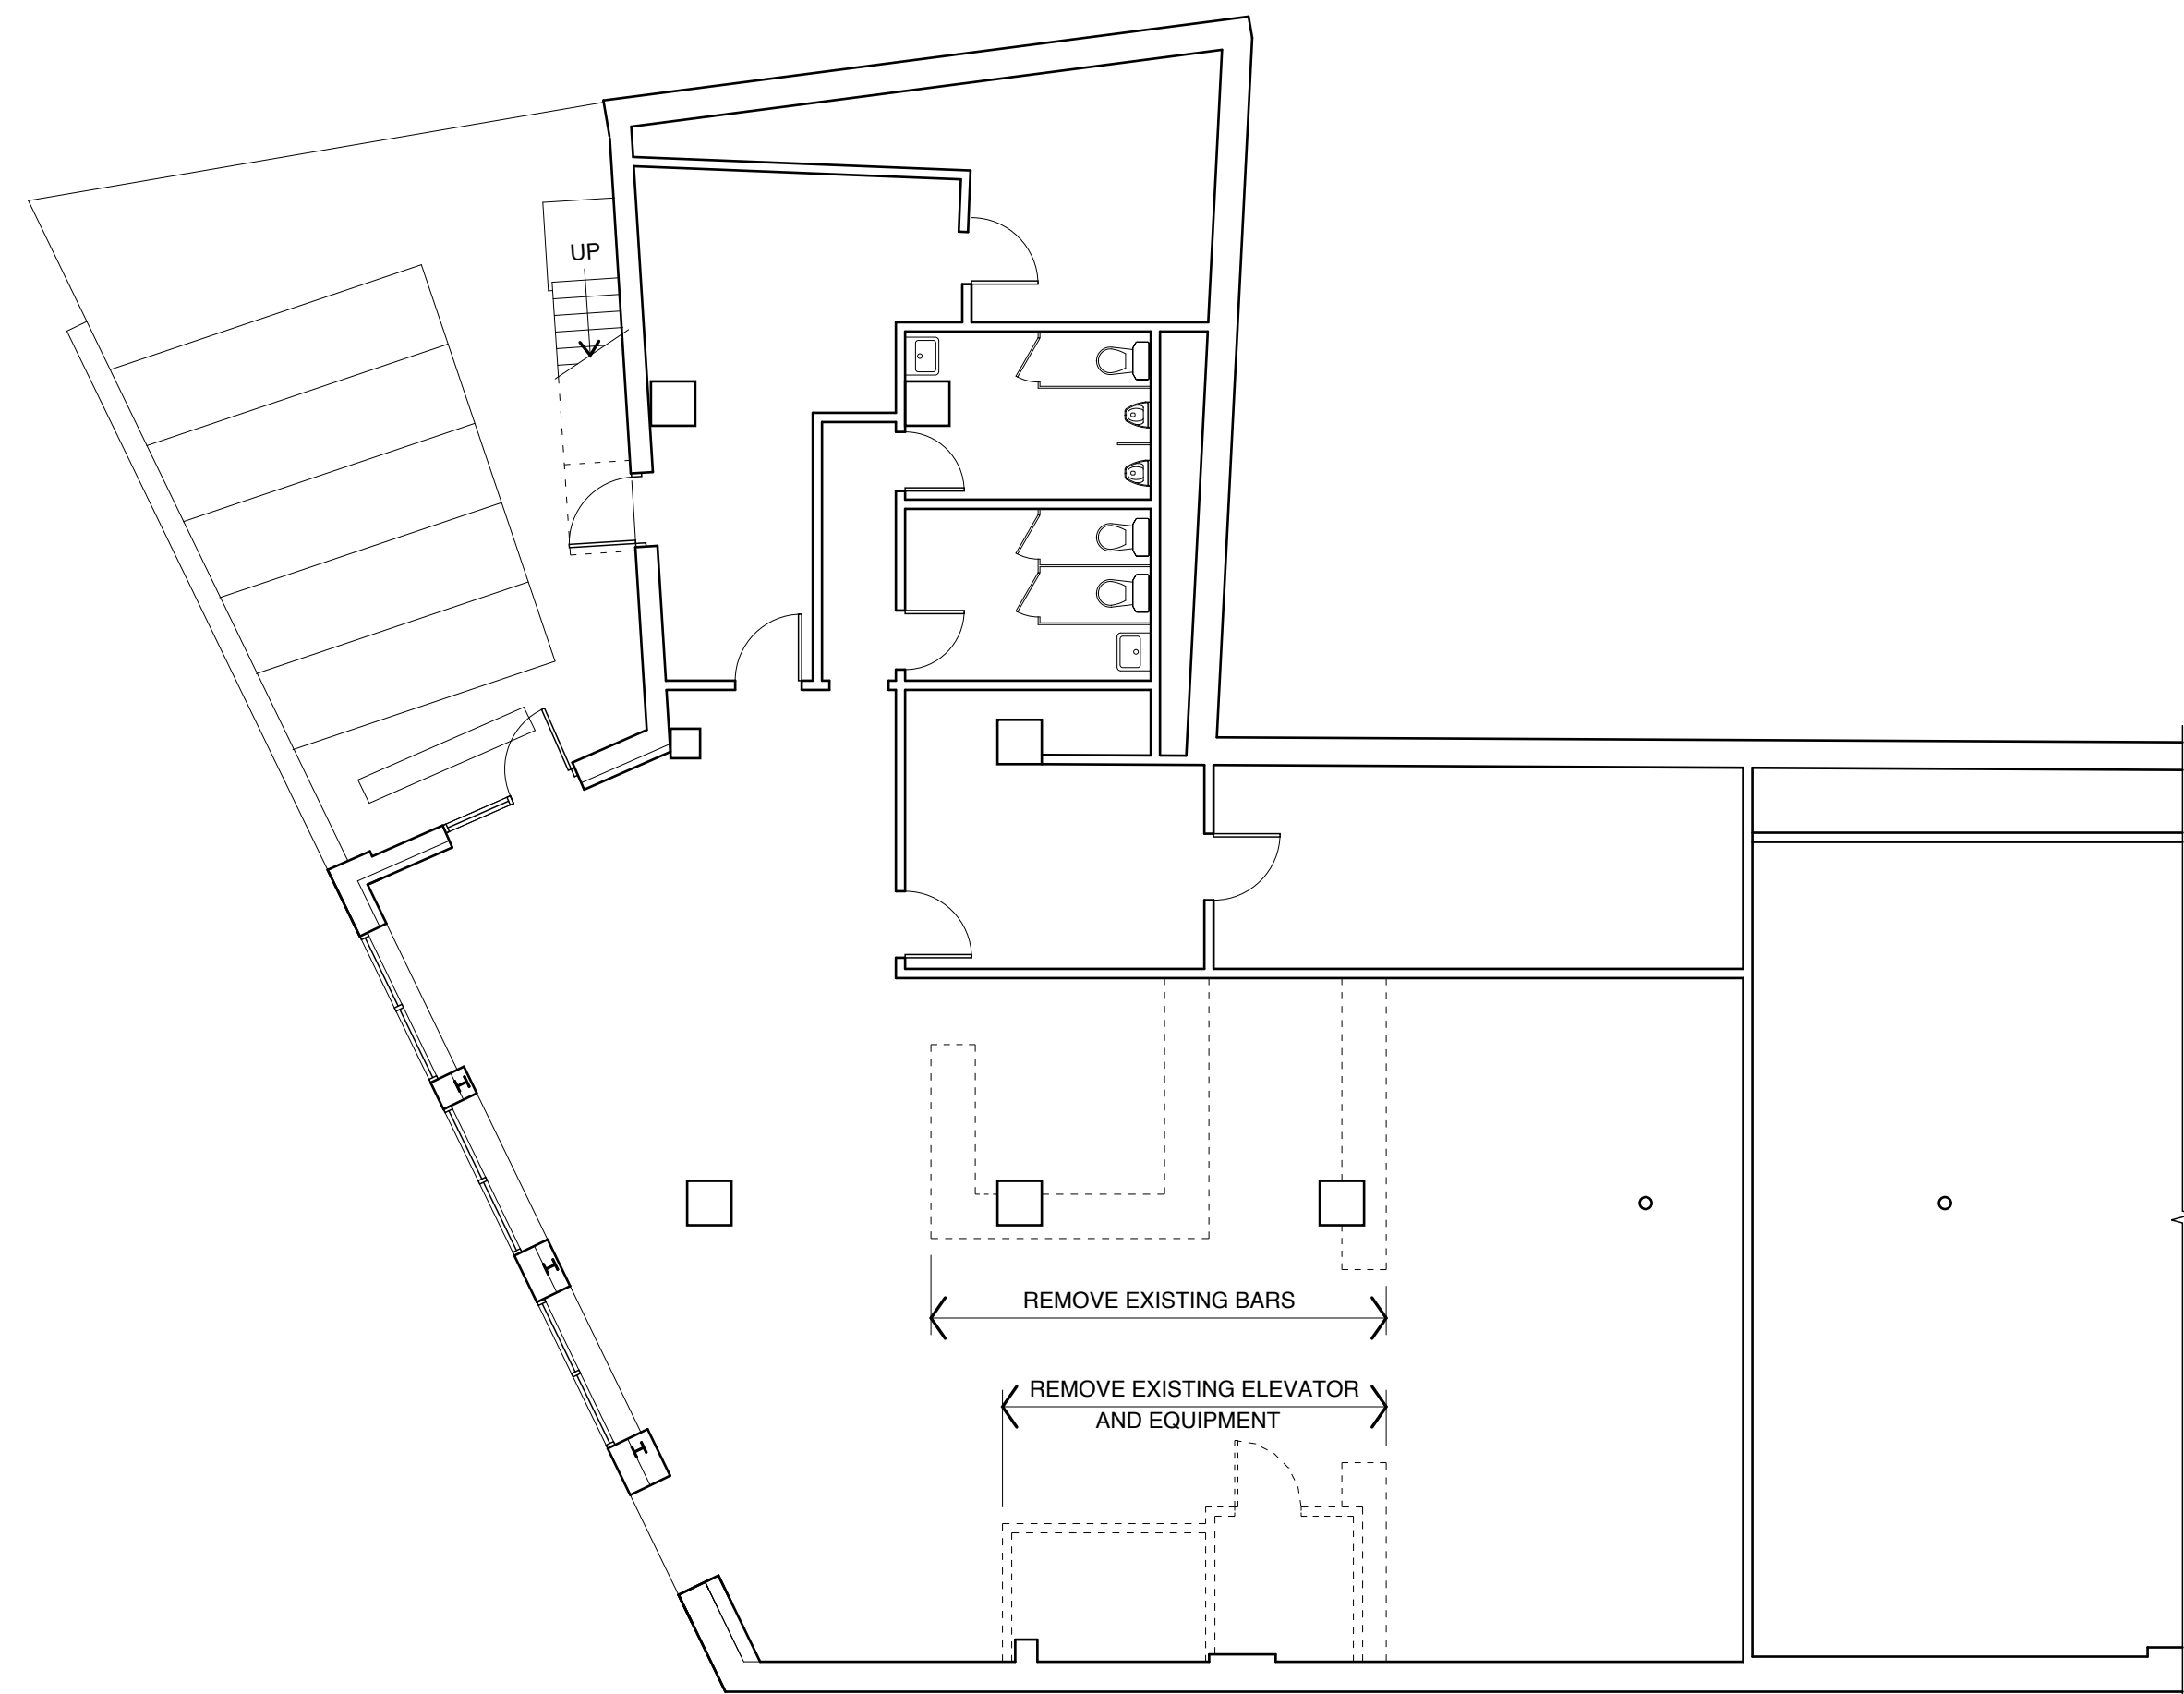

**1 GROUND FLOOR DEMO PLAN**  
 SCALE: 1/8" = 1'-0"  
 2' 4' 8' 16'

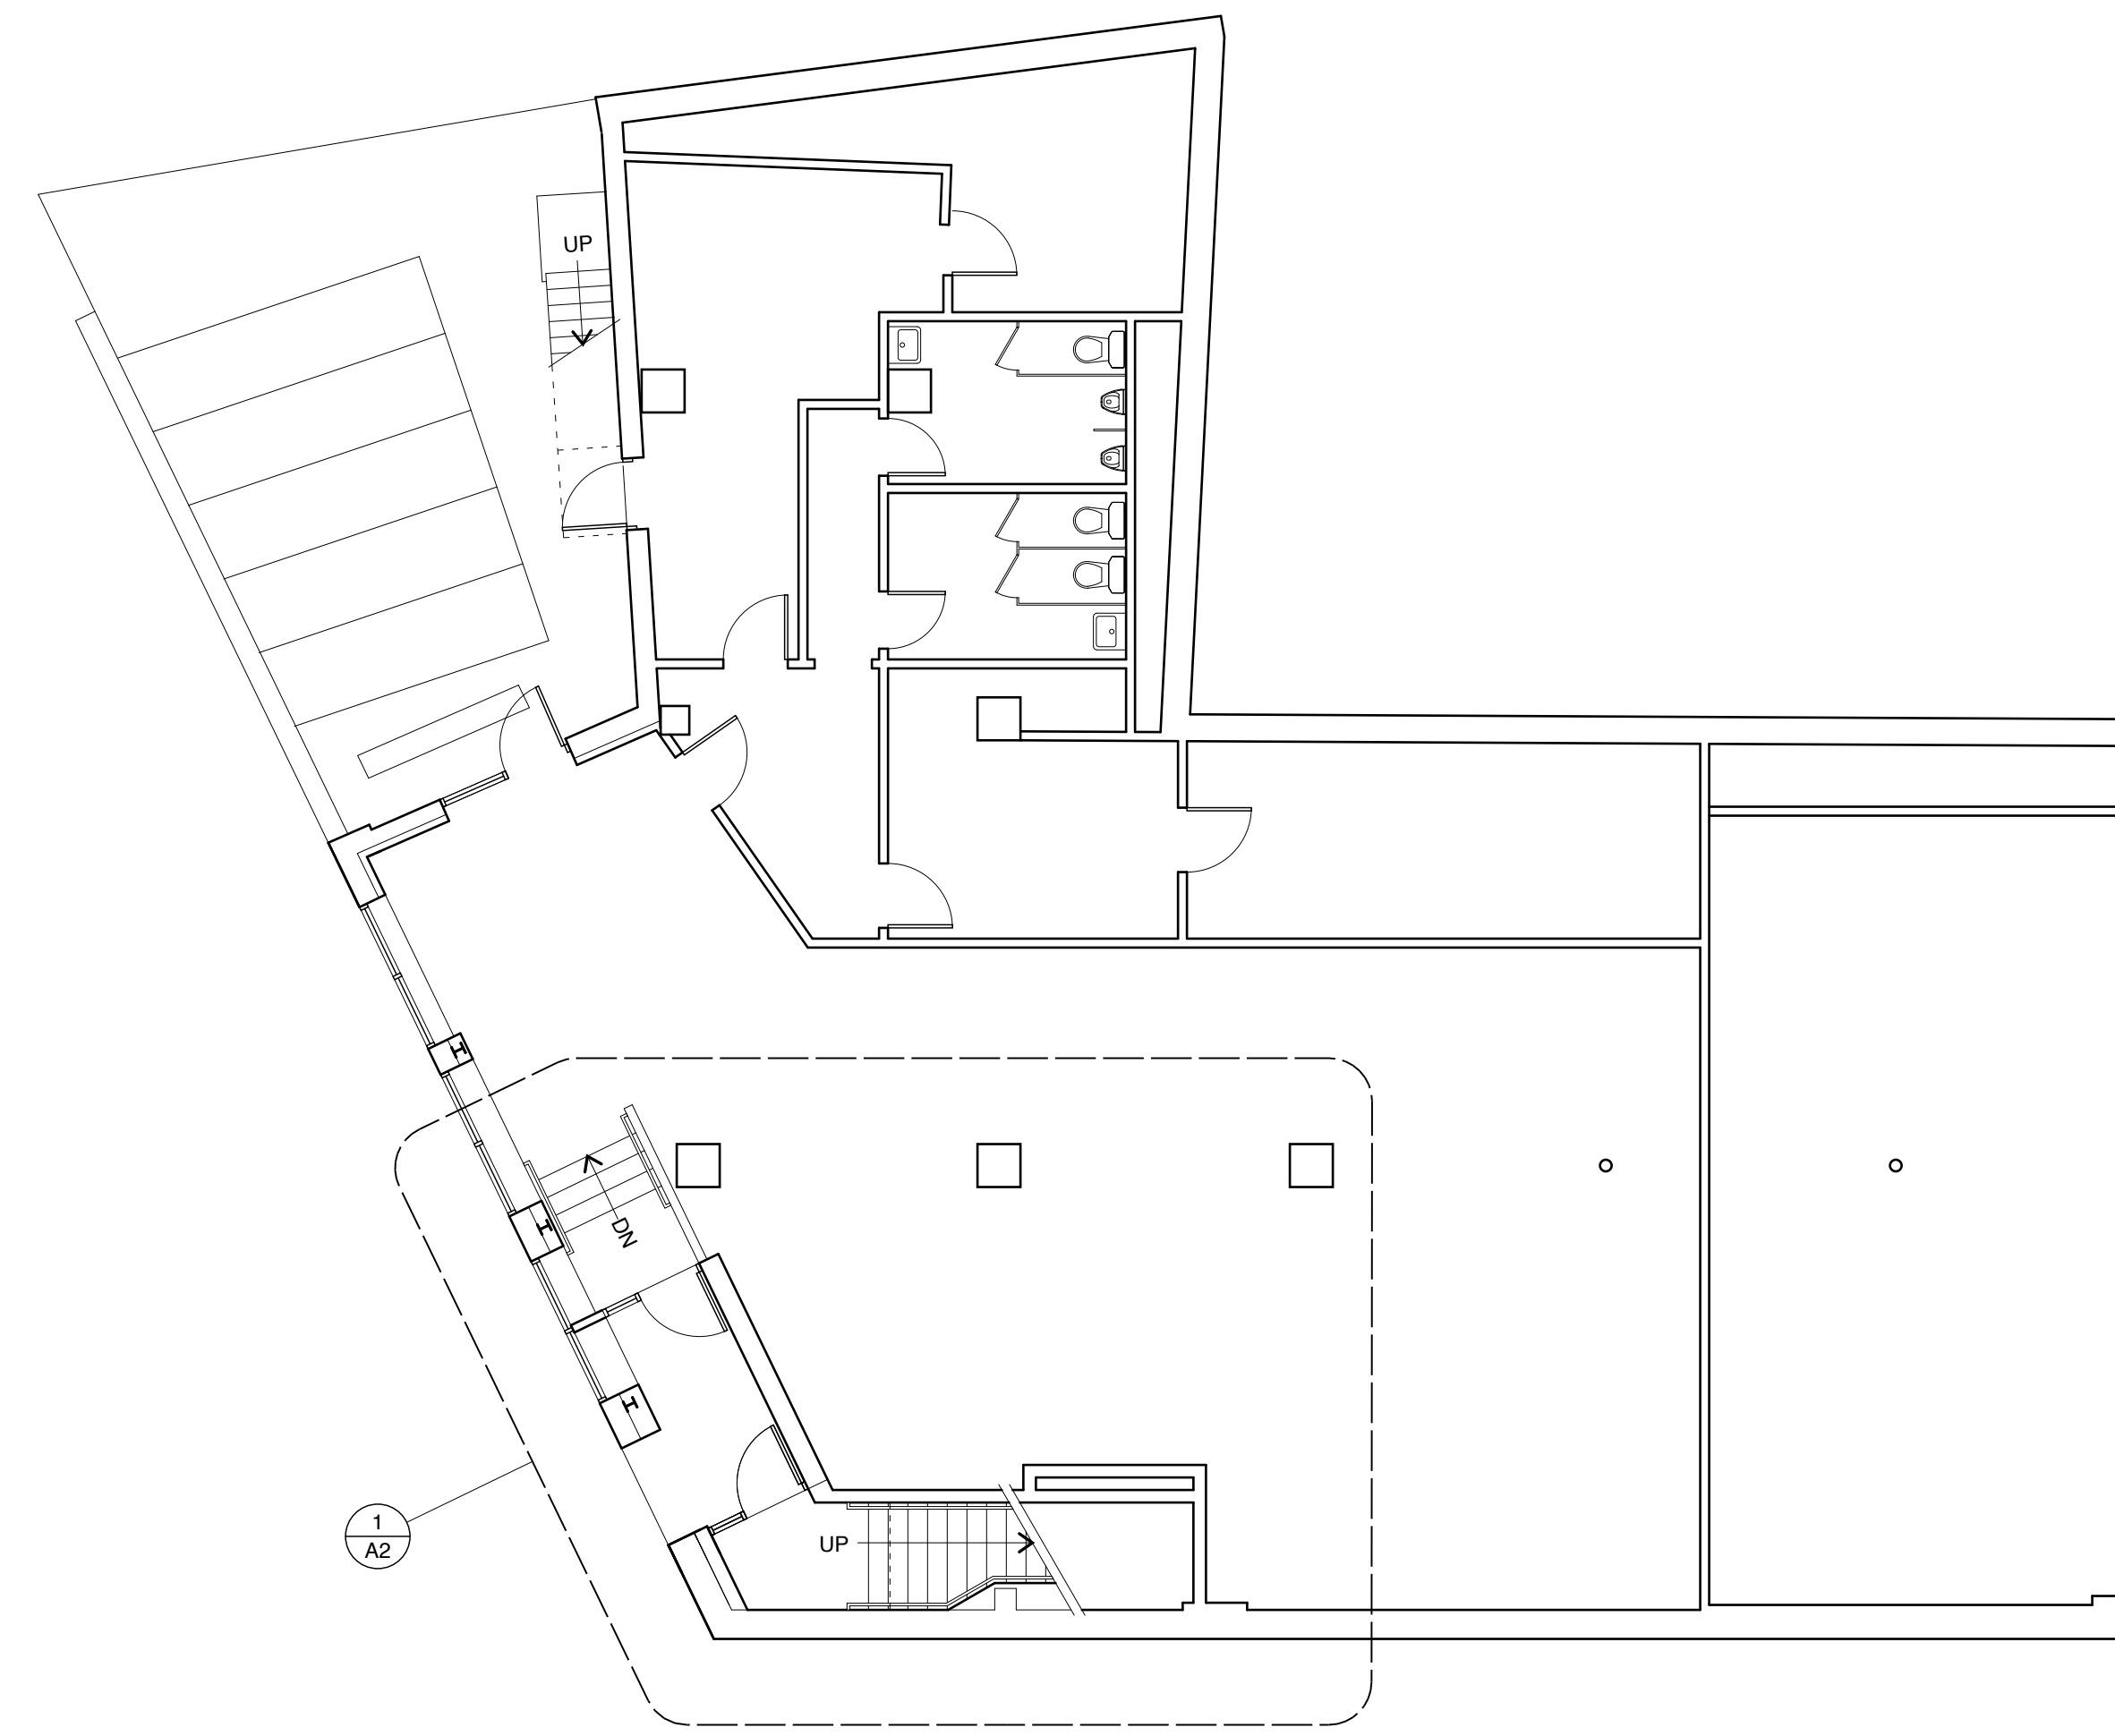

**3 GROUND FLOOR KEY PLAN**  
 SCALE: 1/8" = 1'-0"  
 2' 4' 8' 16'

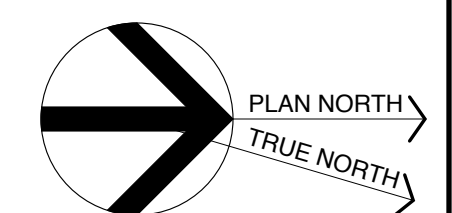

© 2016 Michael R. Charek, Architect

**Michael Charek Architects**

25 Hartley Street  
 Portland, Maine 04103  
 (207) 761-0656



**Tenant Fit-Up  
 Ground and First Floors**

6 City Center,  
 Portland, ME 04101

**Title**

DEMOLITION  
 PLANS AND  
 KEY PLANS

**Scale:** 1/8" = 1'-0"

**Date:** 12/9/16

**Revisions**

**ISSUED FOR  
 PERMIT**

**Sheet**

**A1**