



2 ELEVATIONS
SCALE: 1/4" = 1'-0"
1' 2' 4' 8'

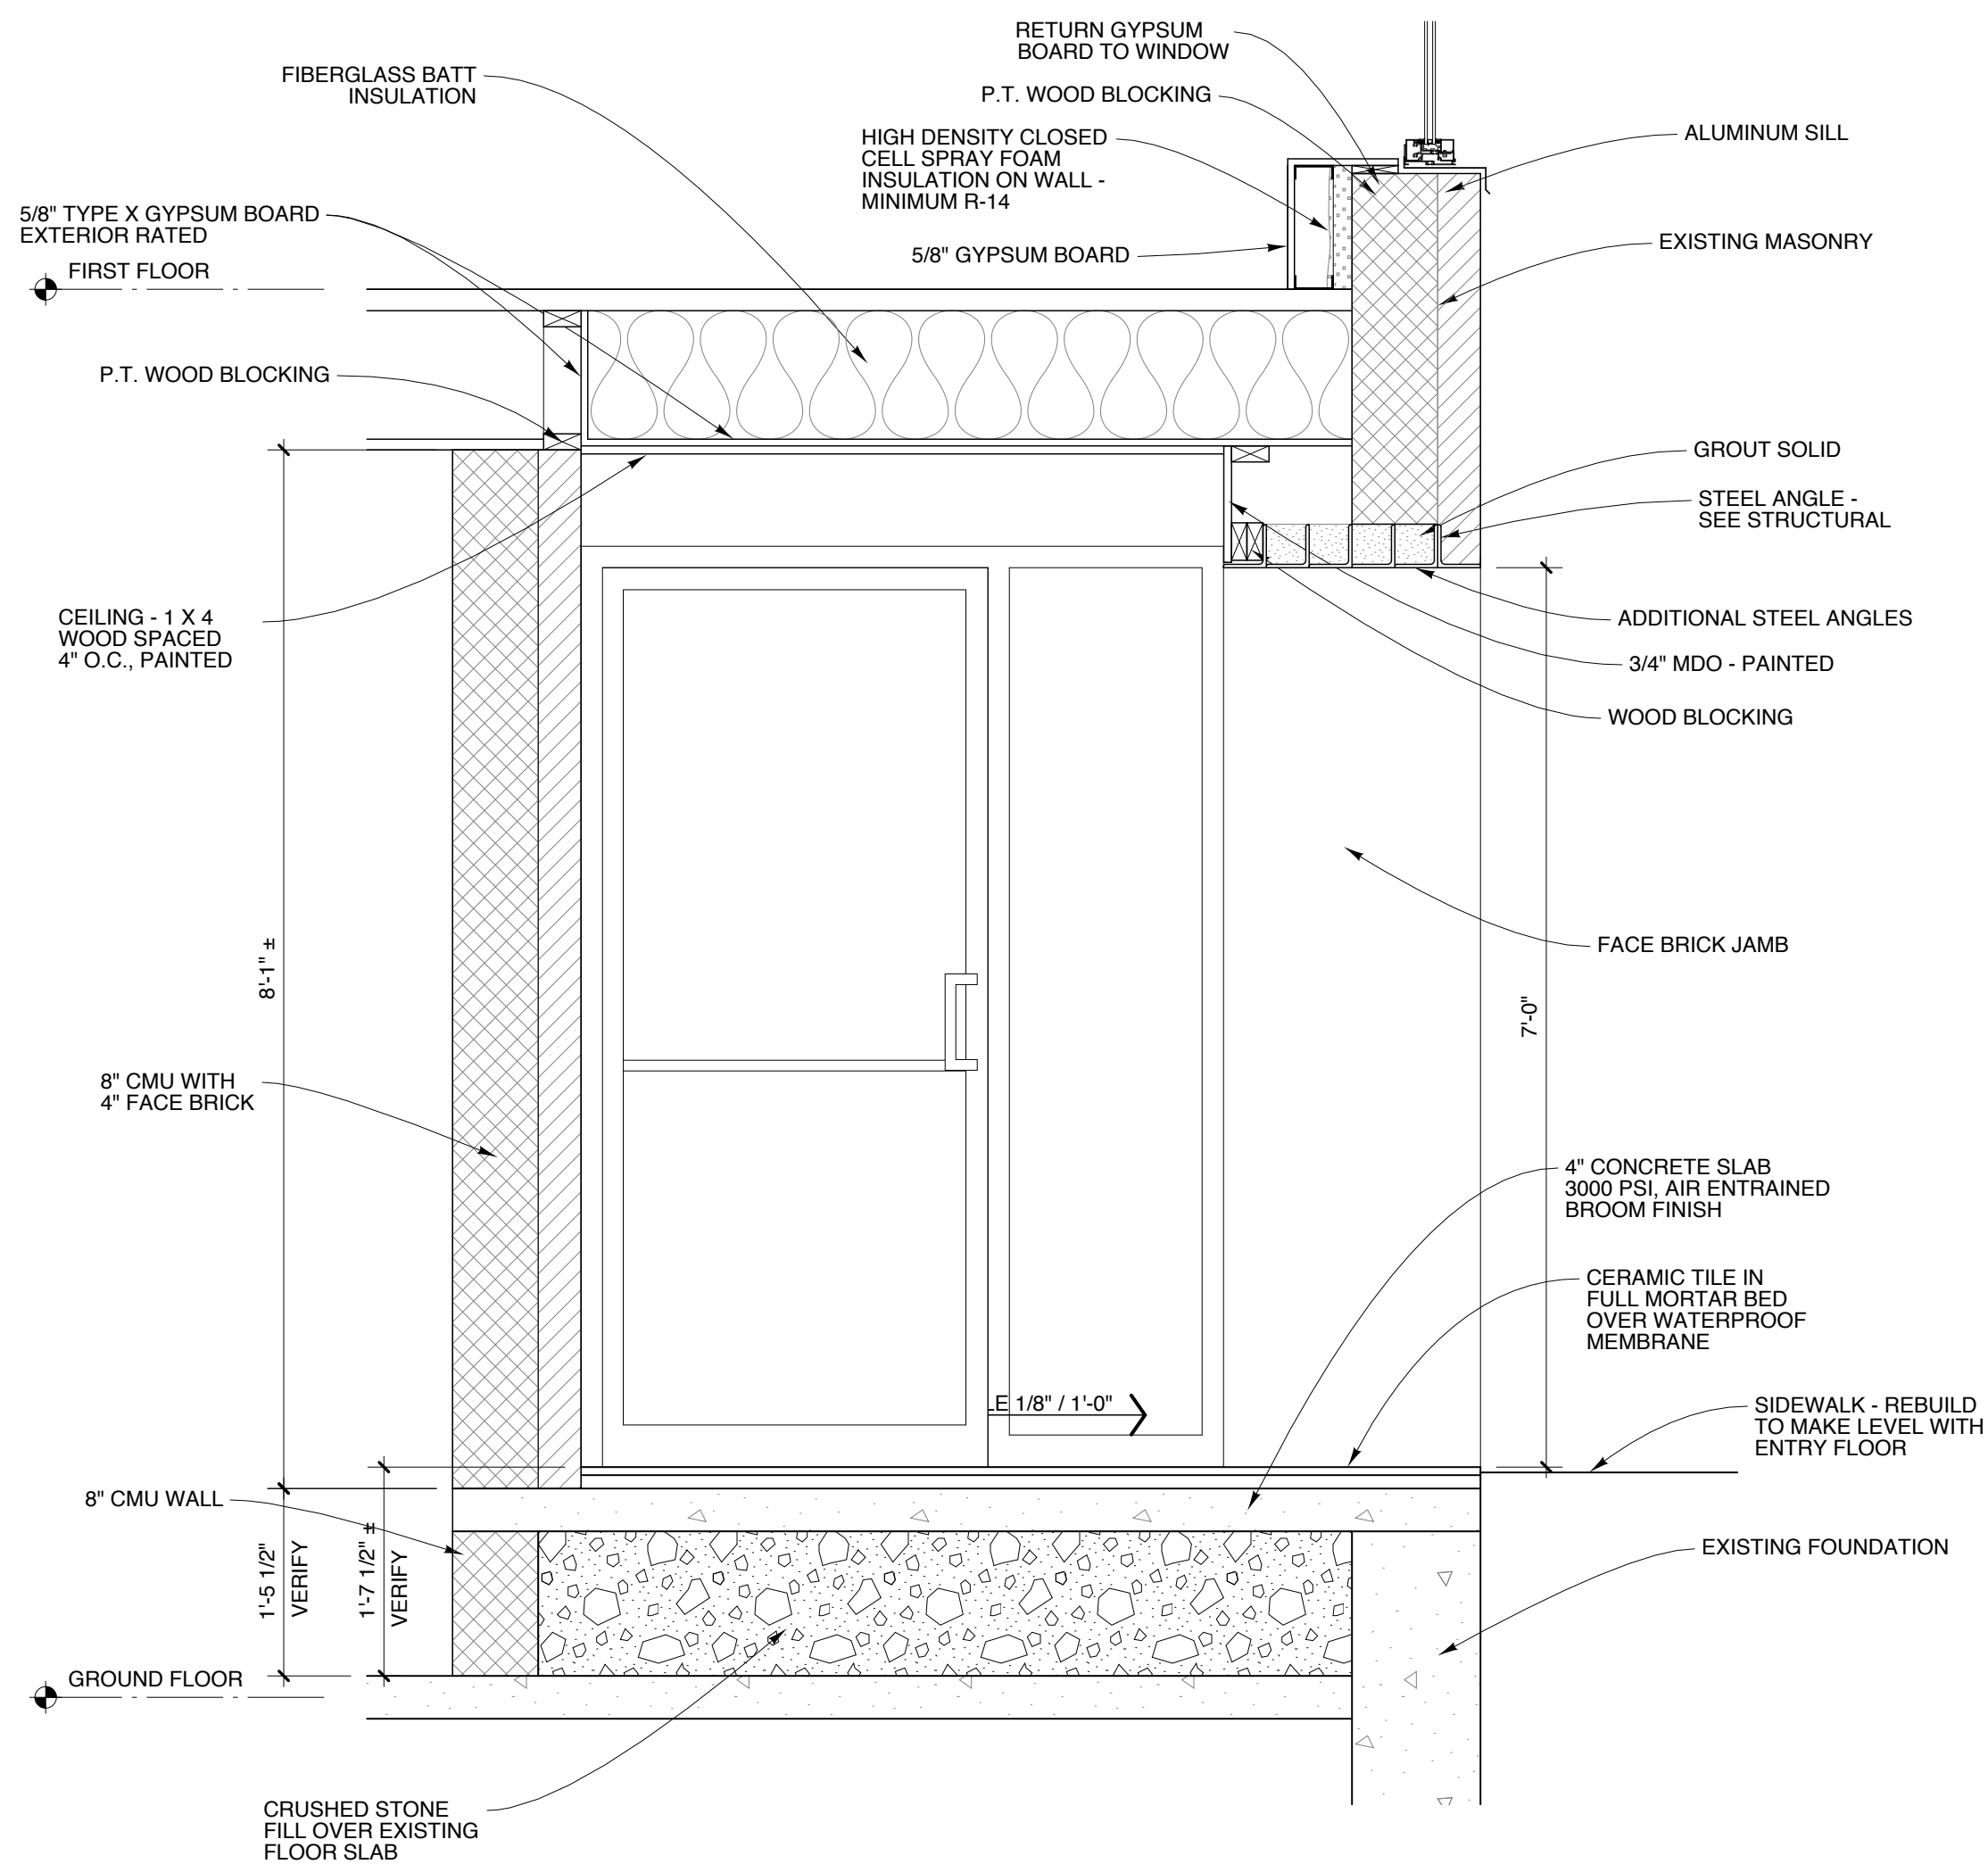


3 SECTION
SCALE: 3/4" = 1'-0"
4' 8' 1'-4" 2'-8"

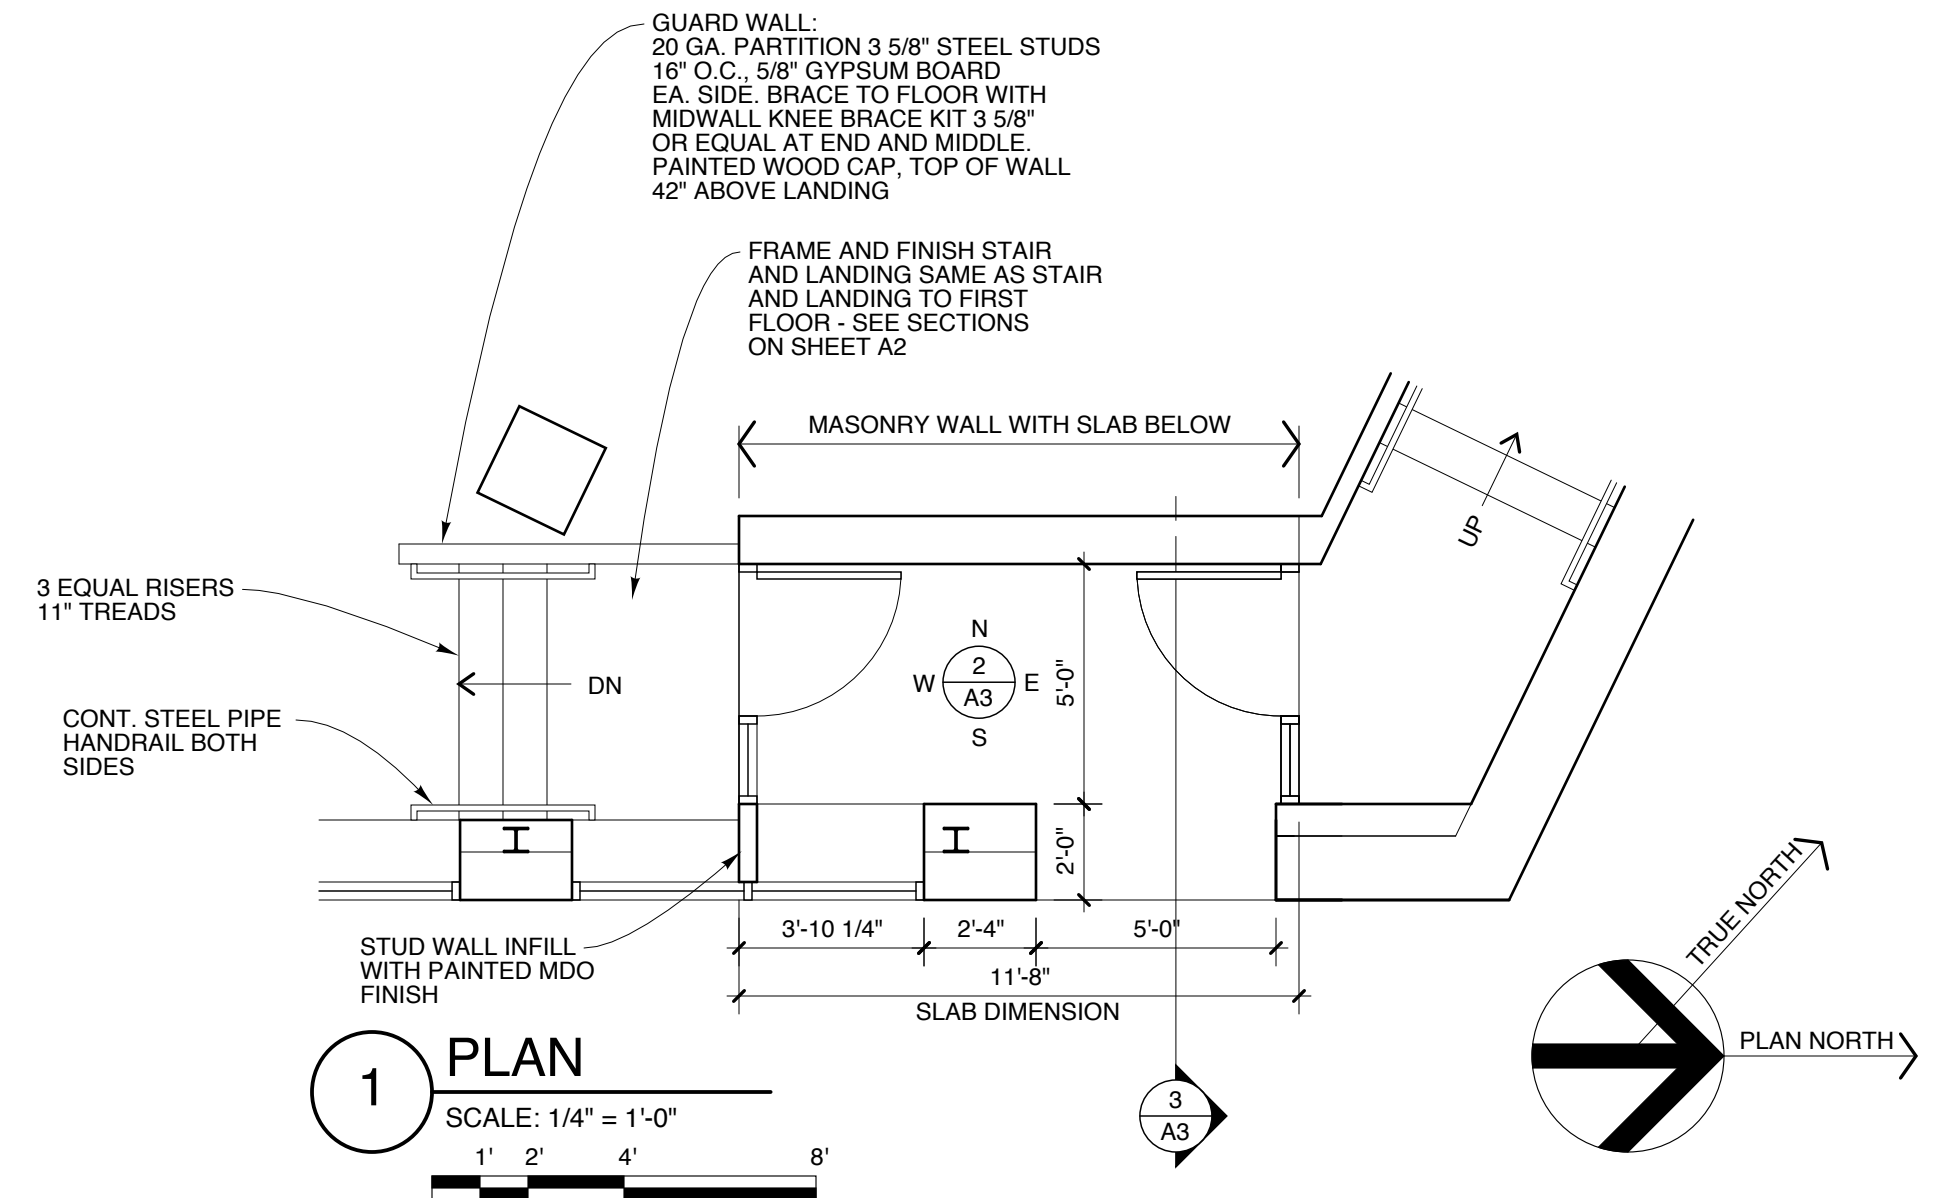

1 PLAN
SCALE: 1/4" = 1'-0"
1' 2' 4' 8'

Michael Charek Architects
25 Hartley Street
Portland, Maine 04103
(207) 761-0656

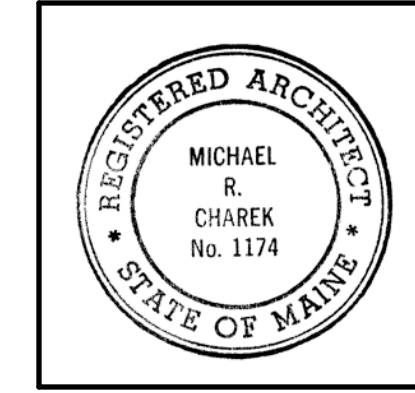

**Tenant Fit-Up
Ground and First Floors**
6 City Center
Portland, ME 04101

Title
ENTRY PLAN
AND DETAILS

Scale: AS NOTED

Date: 12/9/16

Revisions
ISSUED FOR PERMIT

Sheet
A3

NOTE:
WORK SHOWN ON THIS SHEET HAS BEEN PREVIOUSLY PERMITTED UNDER 2016-02384, DATED 9/21/16, AND IS INCLUDED HERE FOR ILLUSTRATION PURPOSES.