

© 2016 RYAN SENATORE ARCHITECTURE

**LIO RESTAURANT AND RETAIL**  
 6 CITY CENTER  
 PORTLAND, MAINE



RYAN SENATORE ARCHITECTURE  
 565 CONGRESS STREET  
 PORTLAND, MAINE 04101  
 207-650-6414  
 senatorearchitecture.com


CONSULTANTS:

REVISIONS:


DATE: 20 DECEMBER 2016  
 PROJECT No. 1646  
 DRAWN BY: RRT, RJS  
 CHECKED BY: RJS  
 SCALE: AS NOTED

SHEET TITLE:  
**SECTIONS**

**A3-0**

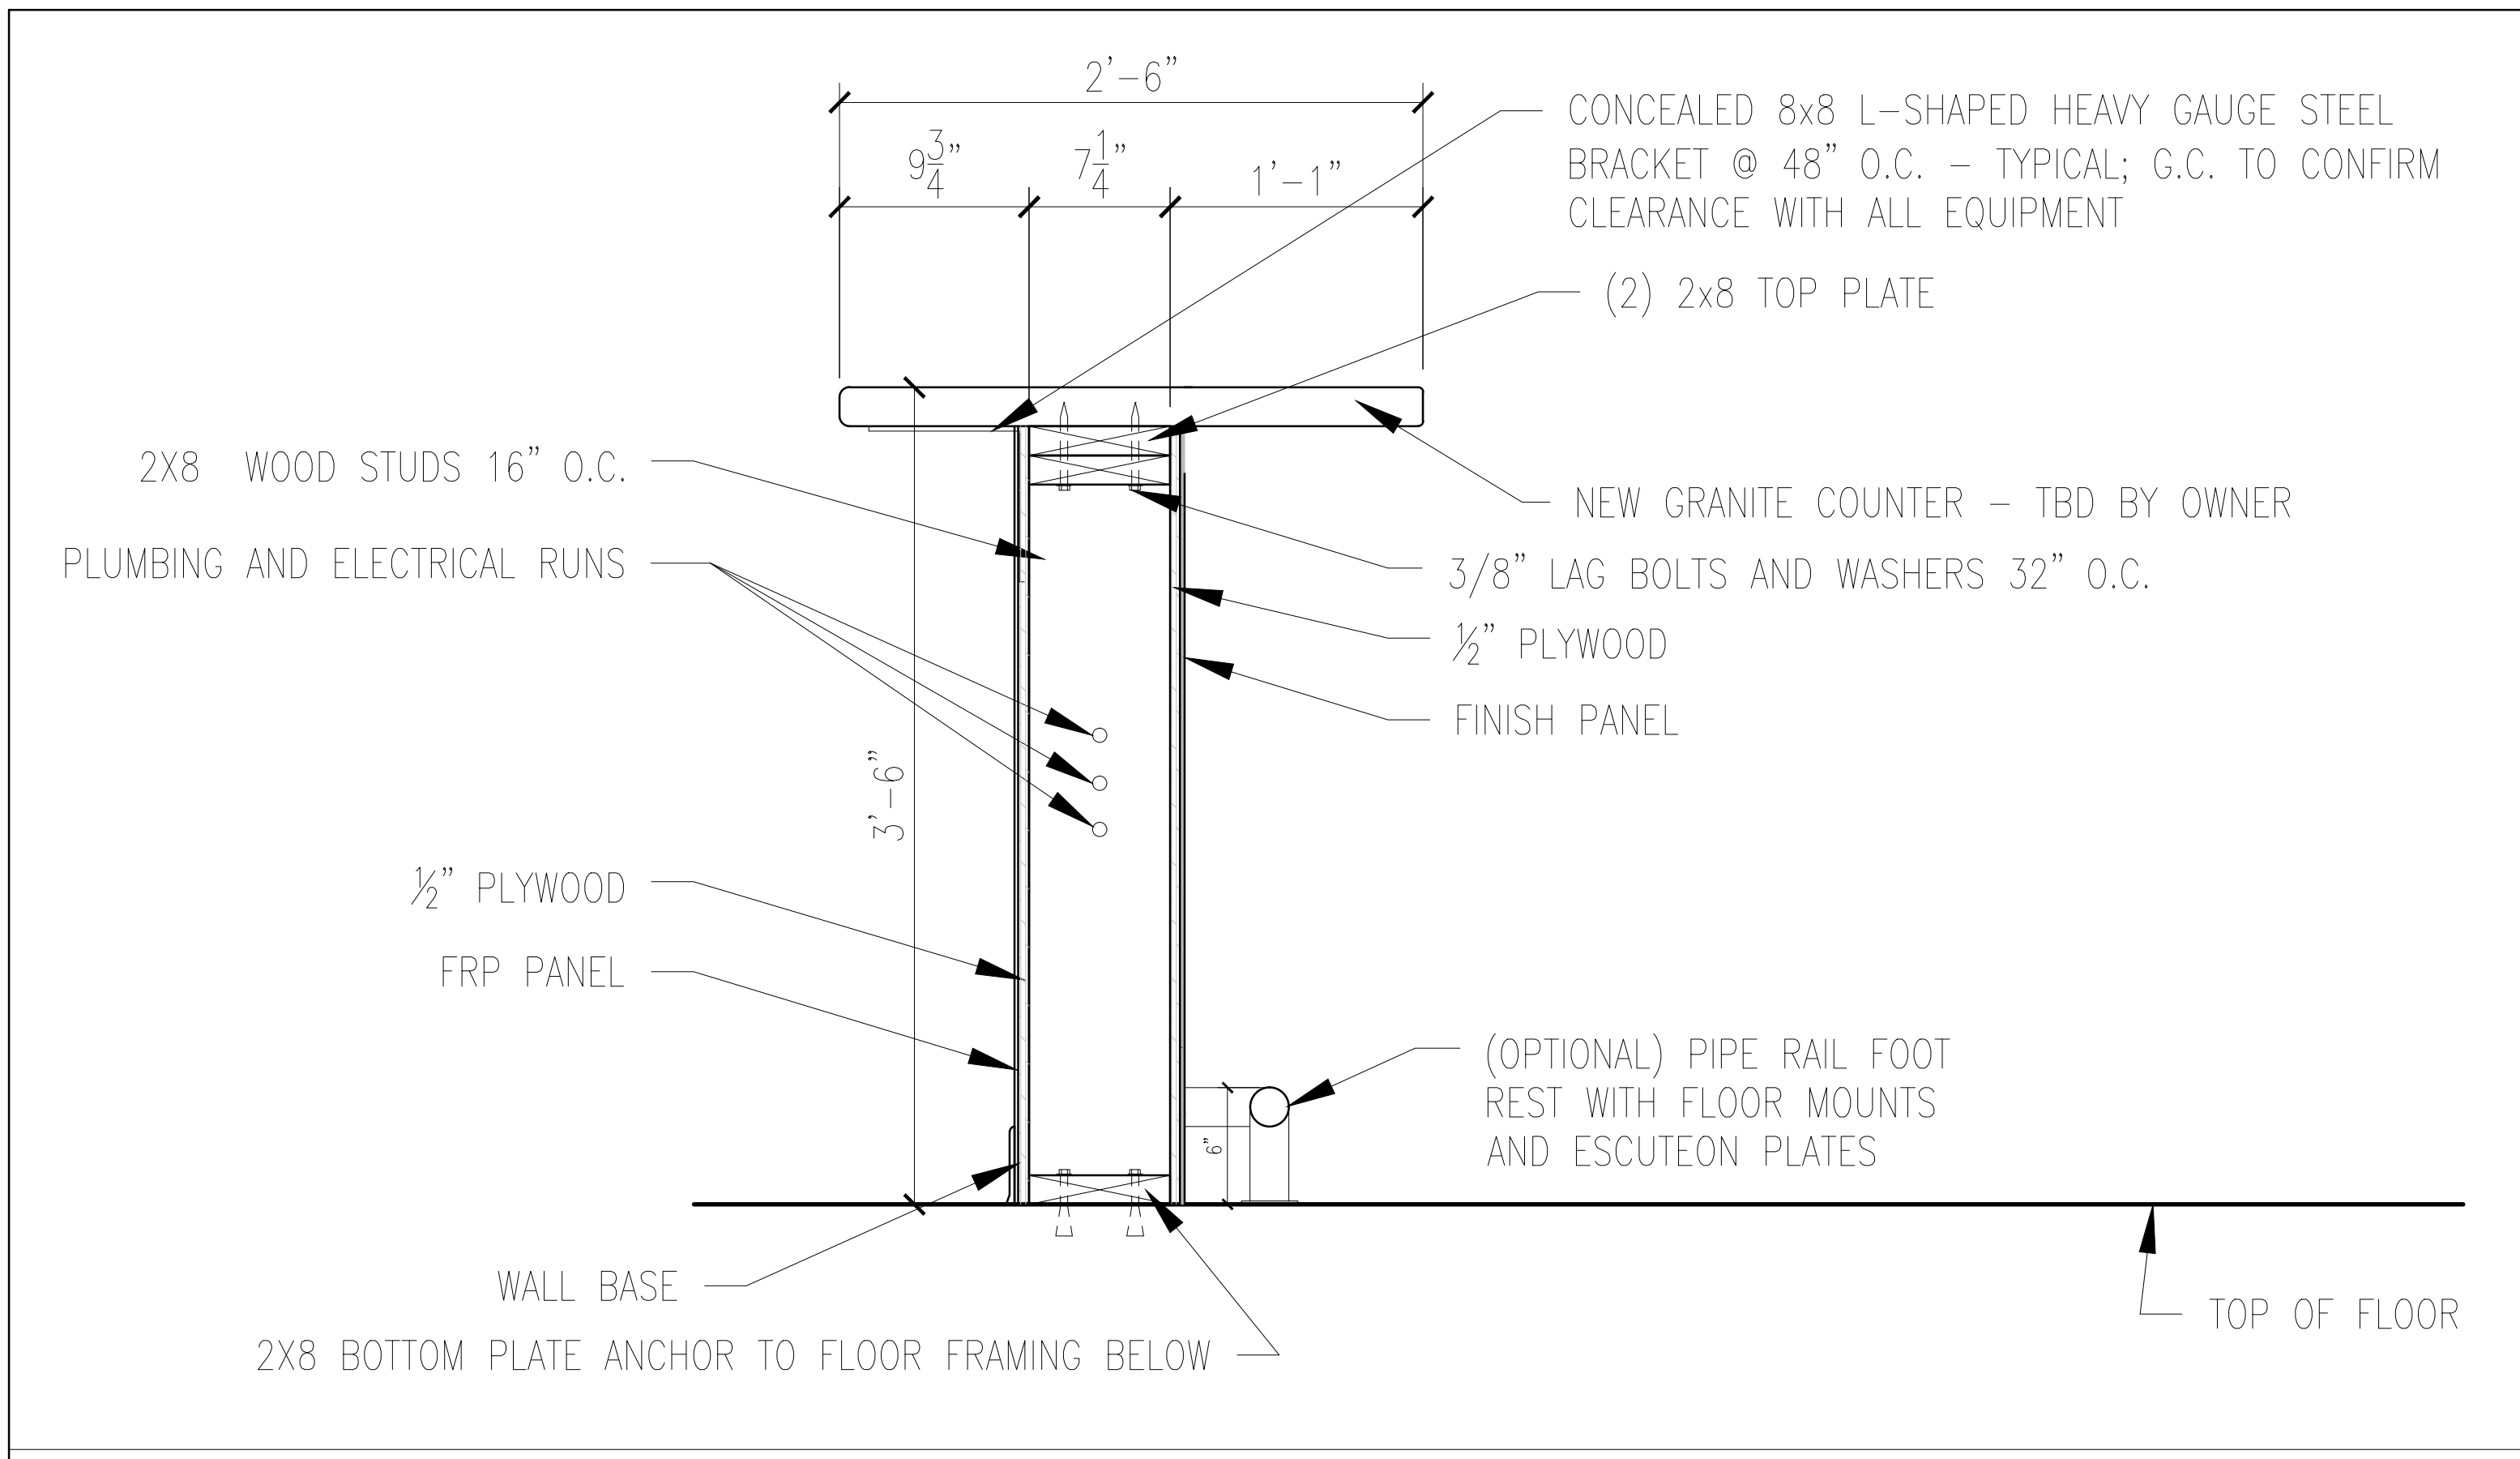

**4** BAR SECTION DETAIL  
 SCALE 1-1/2" = 1'-0"

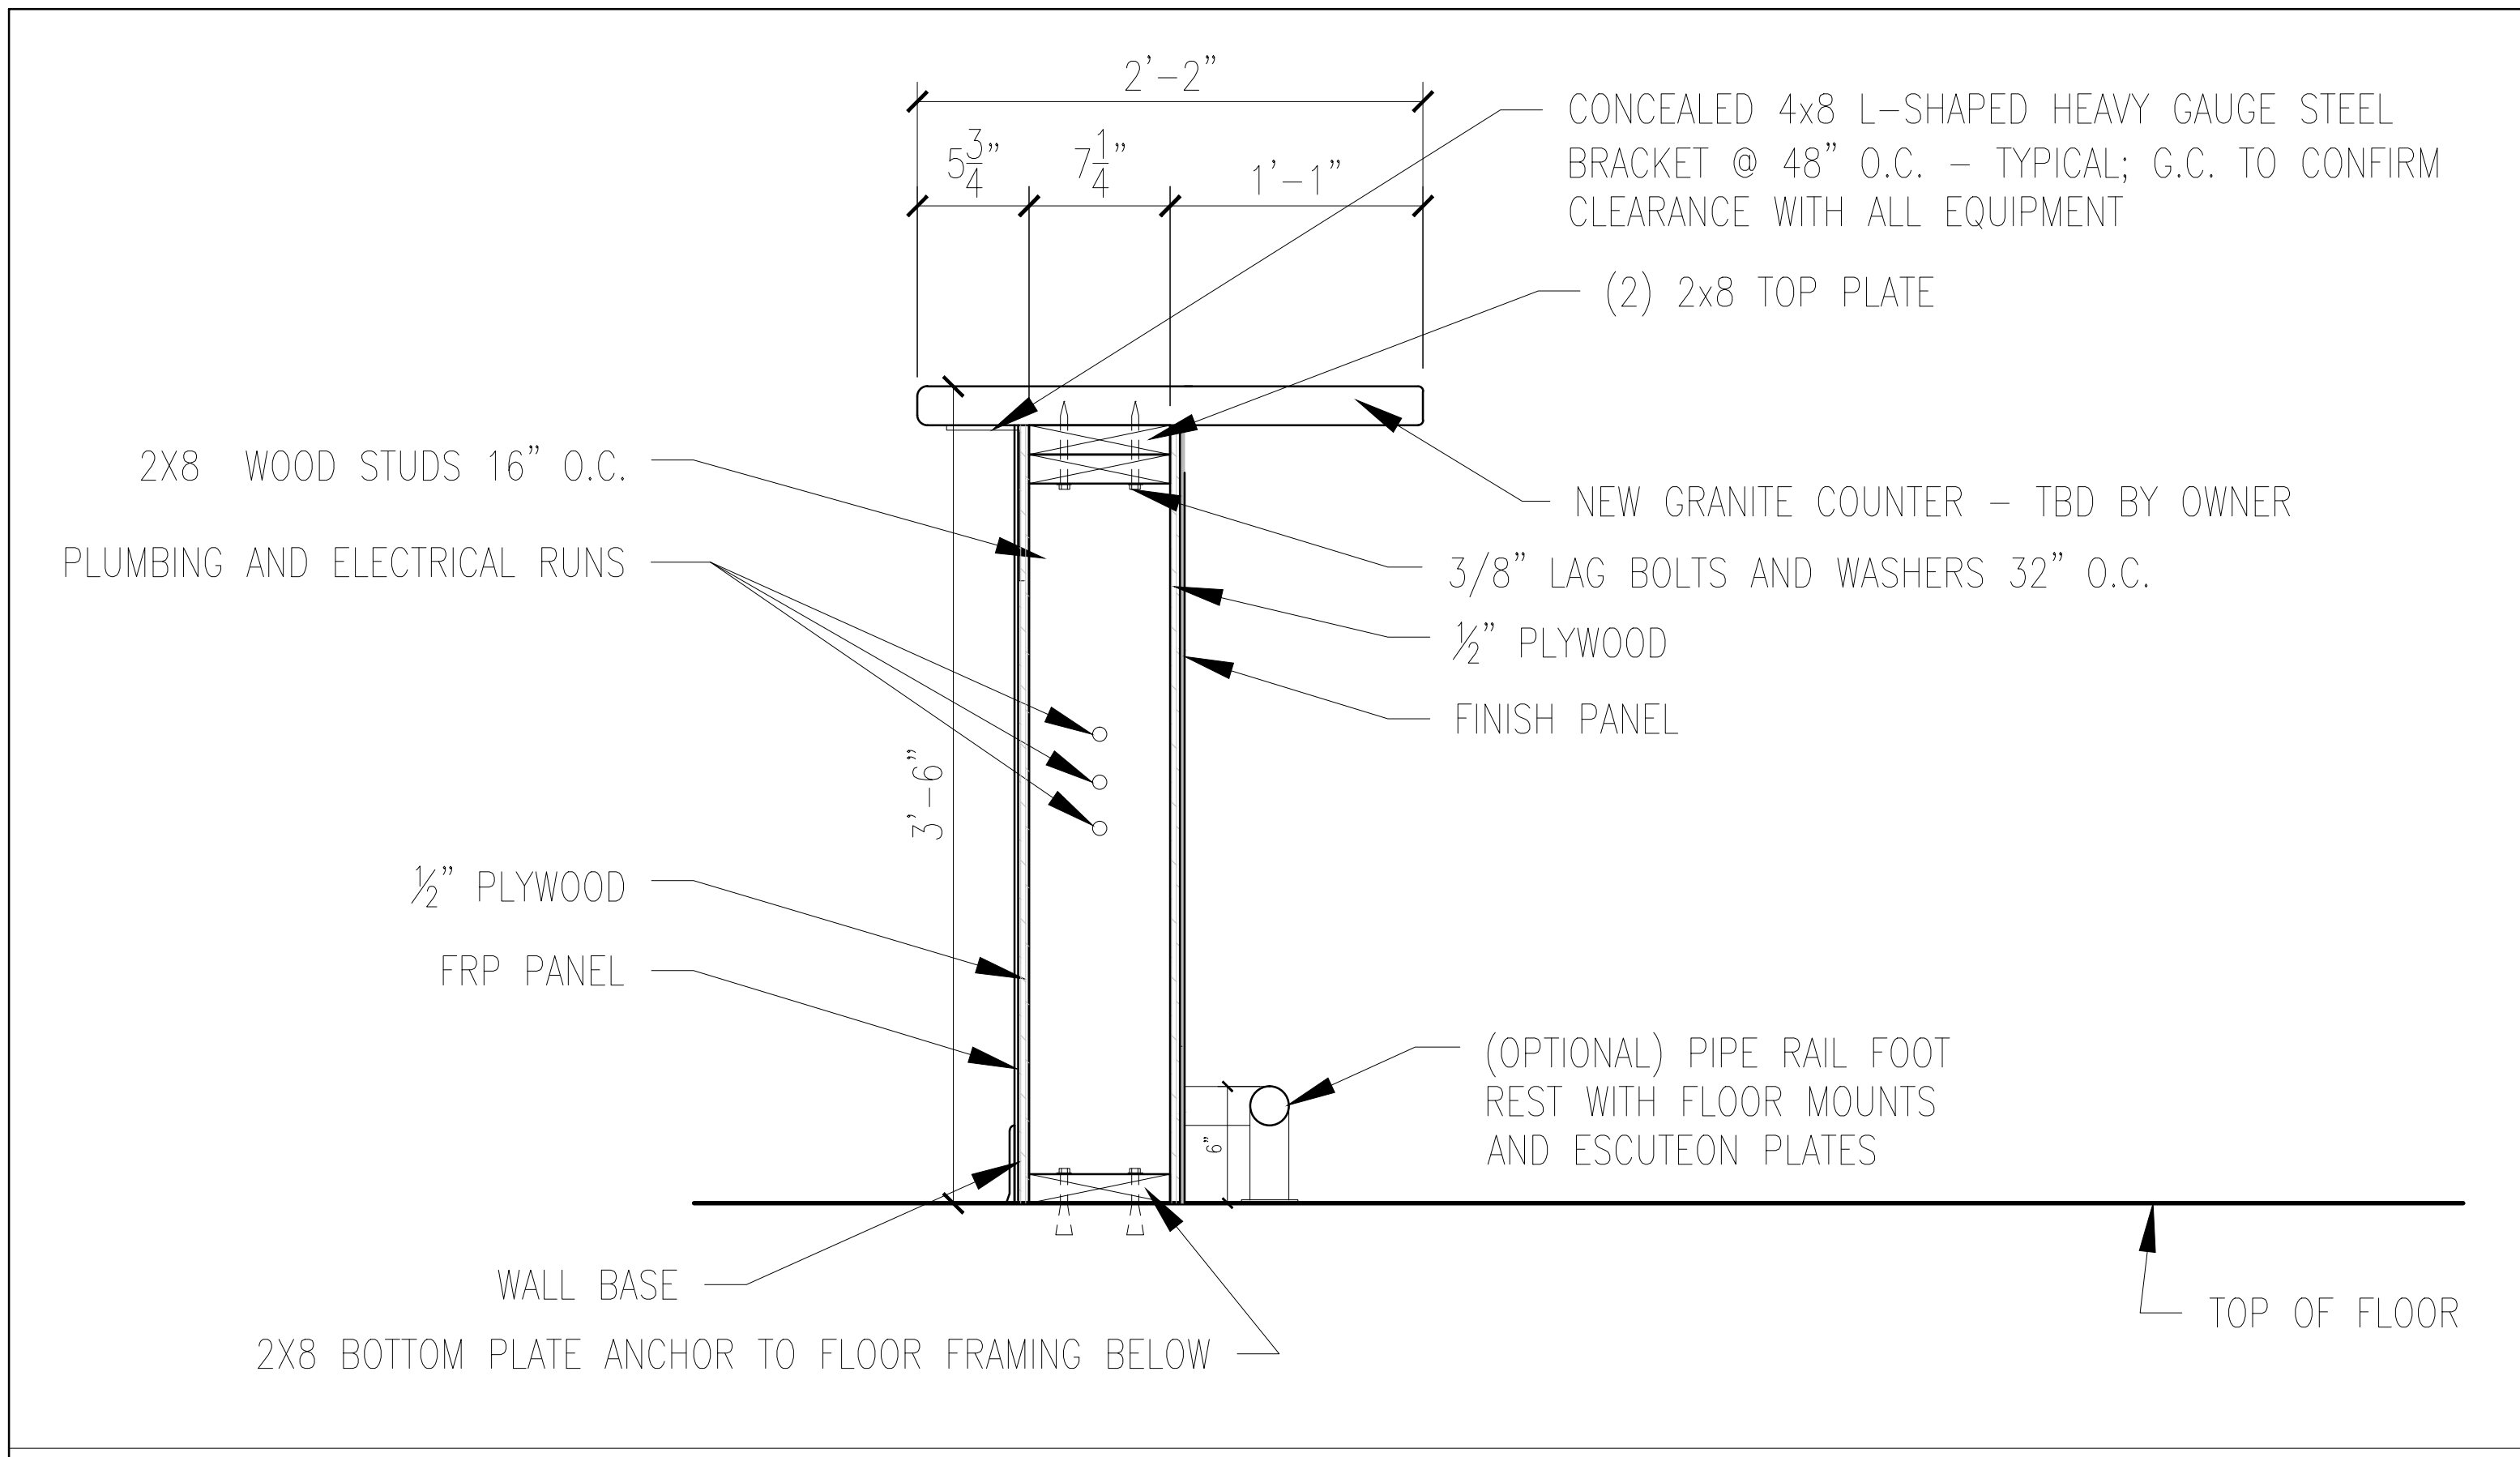

**3** BAR SECTION DETAIL  
 SCALE 1-1/2" = 1'-0"

