

© 2016 RYAN SENATORE ARCHITECTURE

LIO RESTAURANT AND RETAIL  
6 CITY CENTER  
PORTLAND, MAINE



RYAN SENATORE ARCHITECTURE  
565 CONGRESS STREET  
PORTLAND, MAINE 04101  
207-656-6414  
senatorearchitecture.com

CONSULTANTS:

REVISIONS:

DATE: 20 DECEMBER 2016

PROJECT No. 1646


DRAWN BY: RRT, RJS

CHECKED BY: RJS


SCALE: AS NOTED

SHEET TITLE:  
INTERIOR ELEVATIONS


A4-0

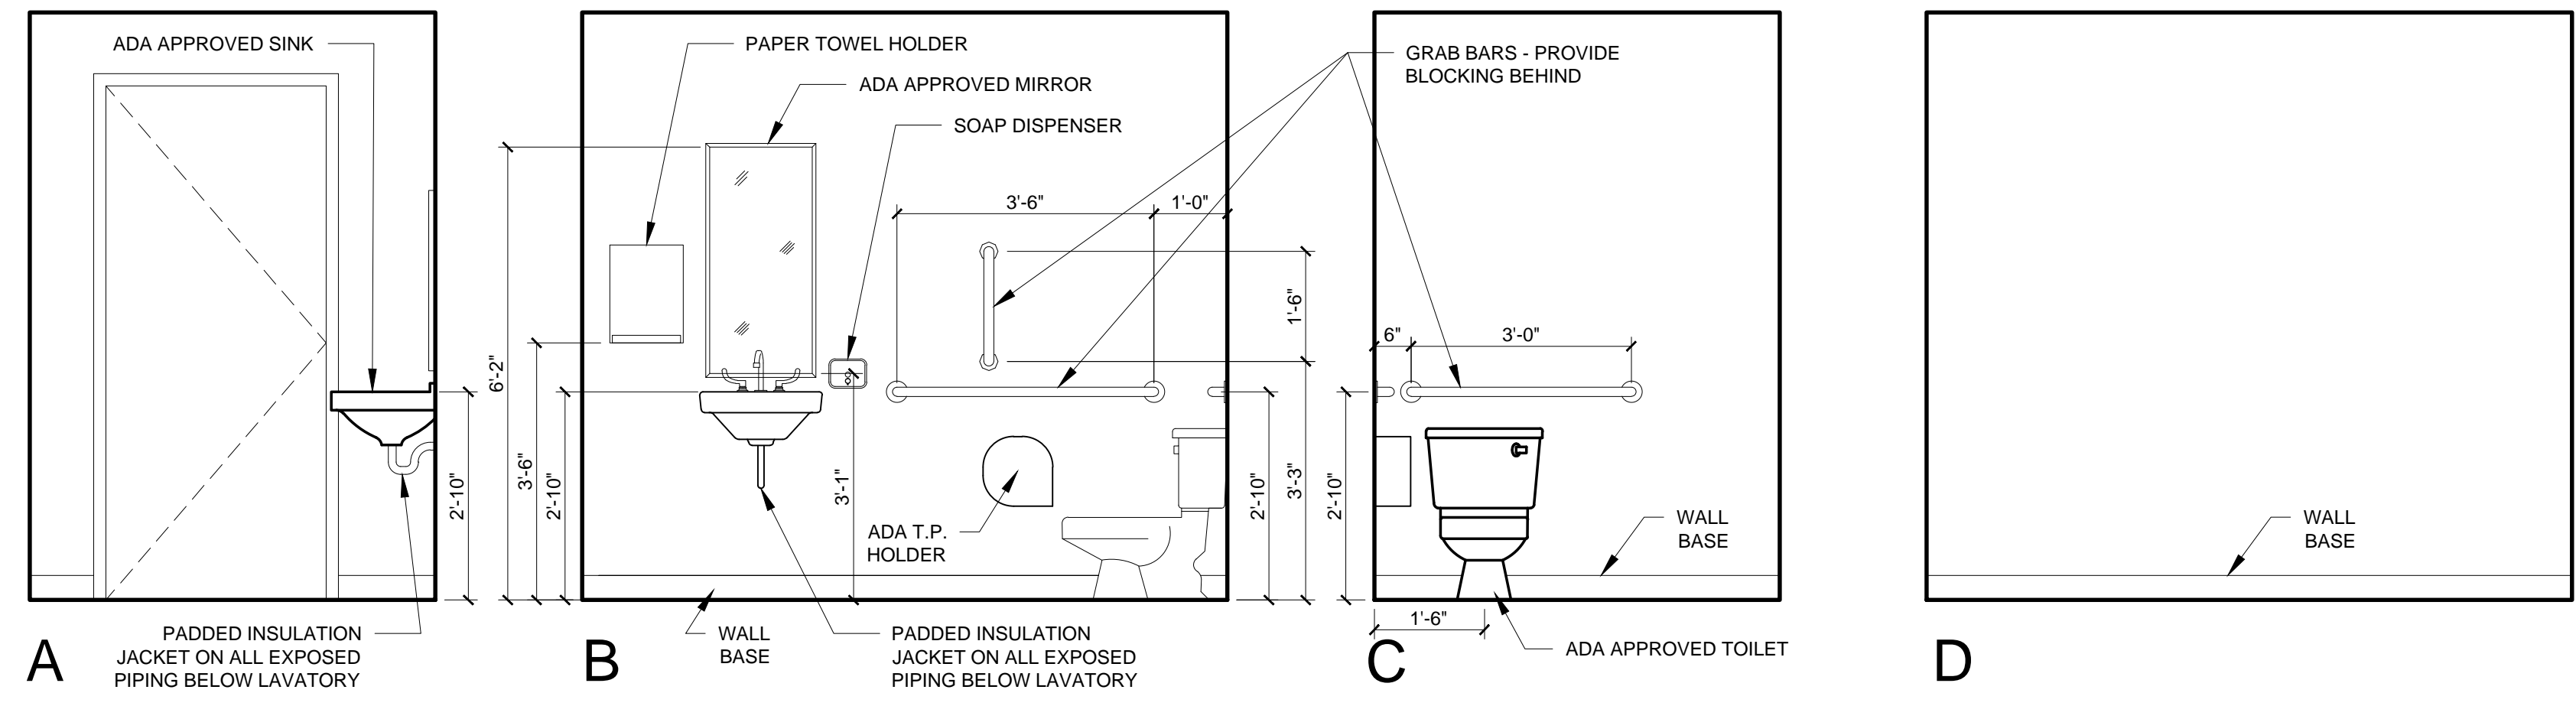

1 BATHROOM INTERIOR ELEVATIONS  
1/2" = 1'-0"

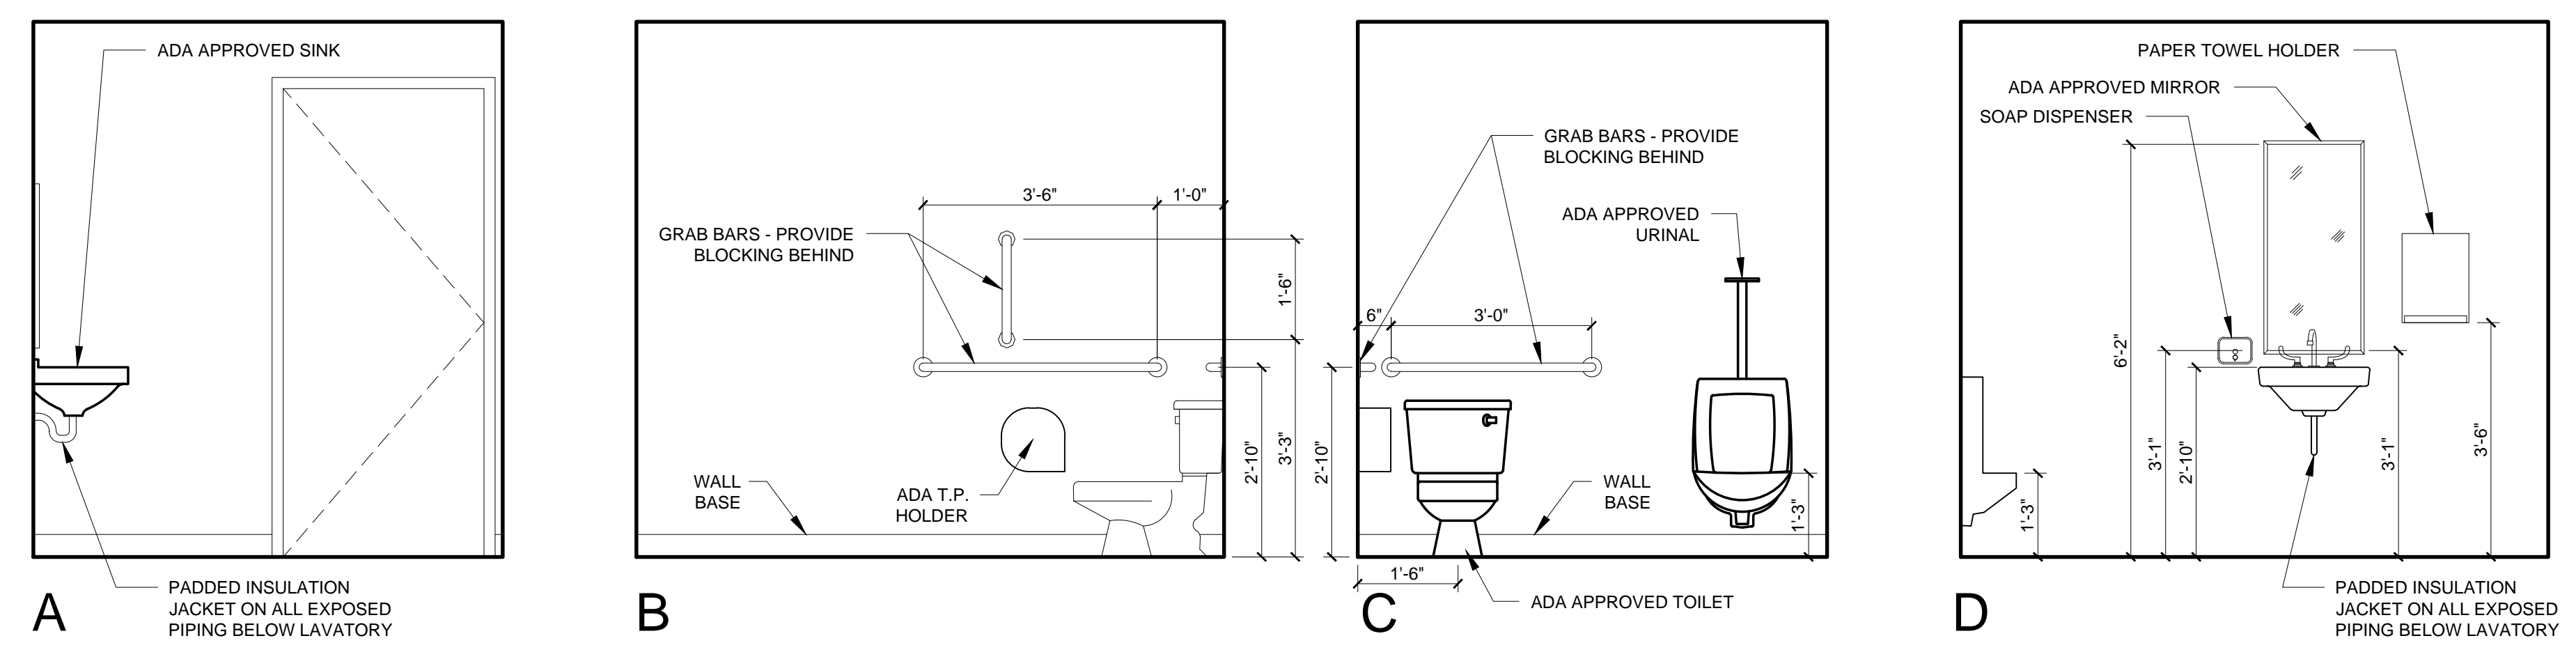

2 BATHROOM INTERIOR ELEVATIONS  
1/2" = 1'-0"

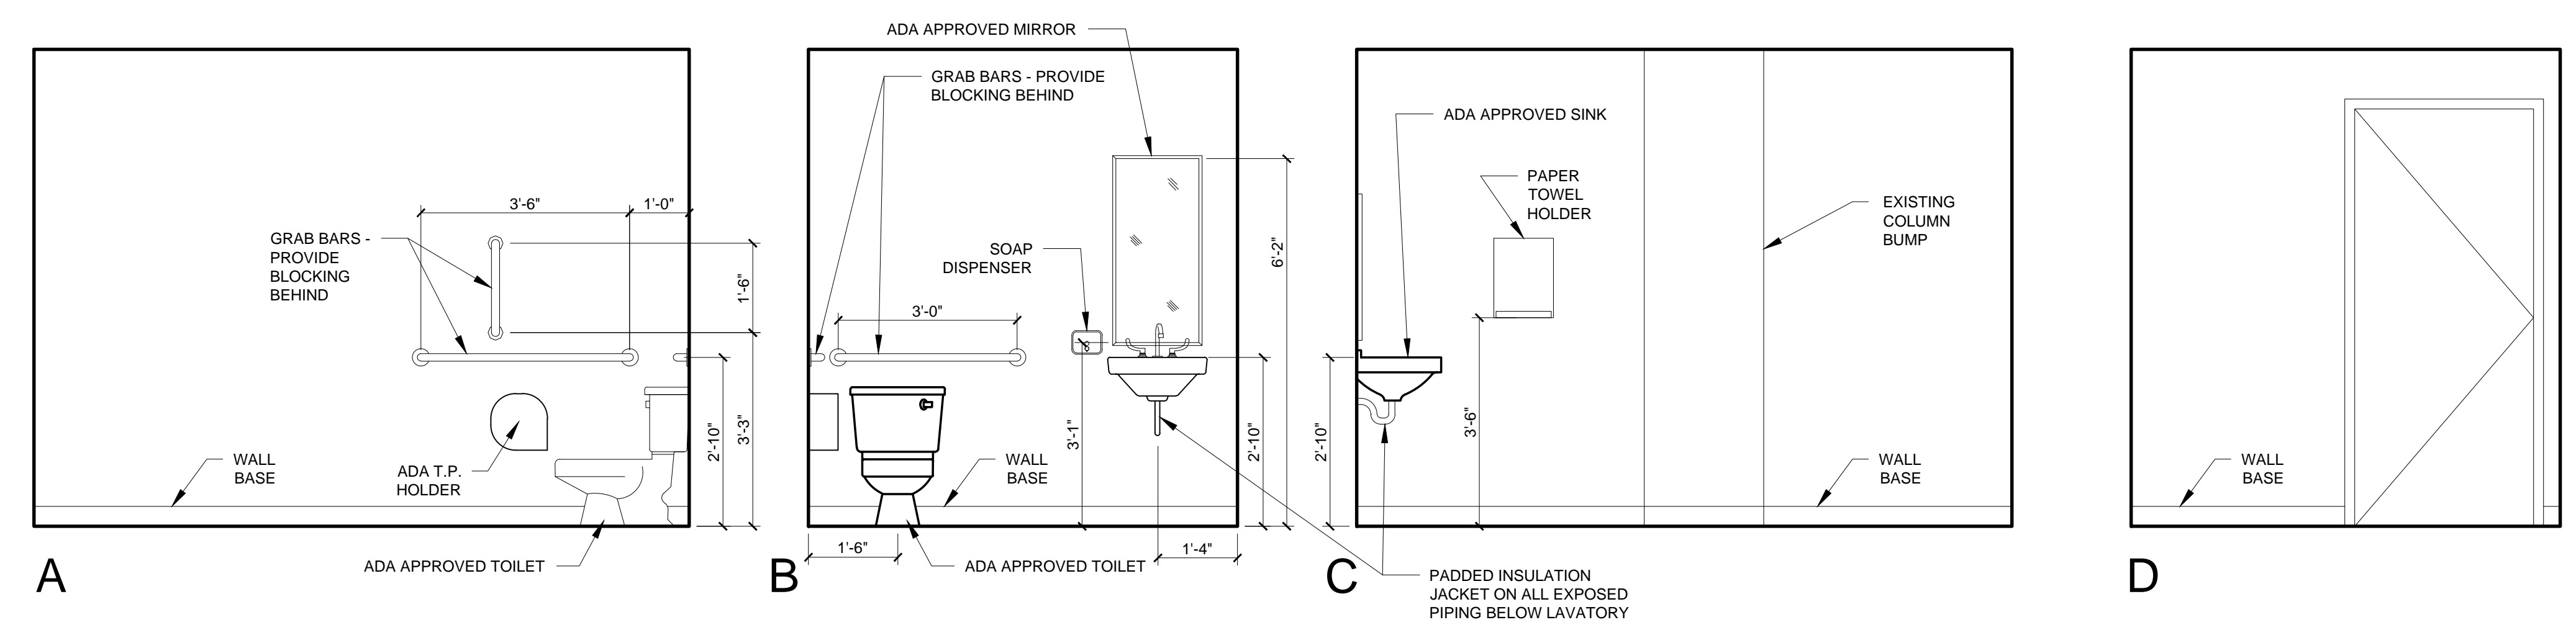

3 BATHROOM INTERIOR ELEVATIONS  
1/2" = 1'-0"