

© 2017 RYAN SENATORE ARCHITECTURE

**LIO RESTAURANT AND RETAIL**  
 6 CITY CENTER  
 PORTLAND, MAINE



**RYAN SENATORE ARCHITECTURE**  
 565 CONGRESS STREET  
 PORTLAND, MAINE 04101  
 207-650-6414  
 senatorearchitecture.com

CONSULTANTS:

REVISIONS:  
 ▲ REVISION 03/13/17

DATE: 2 MARCH 2017

PROJECT No. 1646

DRAWN BY: RRT, RJS

CHECKED BY: RJS


SCALE: AS NOTED

SHEET TITLE:  
**EQUIPMENT PLAN**

**A1-4**

RESTAURANT APPLIANCE SCHEDULE:			
#	QTY	EQUIPMENT	DIMENSION / MODEL
#1	3	WATER DISPENSER	T & S BRASS
#2	3	SPOON DIPPER W/ COUNTER FAUCET	WELLS HDW-2
#3	3	HEAT LAMP	BY OWNER
#4	2	UNDER COUNTER FREEZER	TRUE - TUC-27FHC
#5	1	LOW BOY COOLER / PREP	TRUE - TSSU-72-30M-B-ST
#5A	1	LOW BOY COOLER / PREP	TRUE - TSSU-60-24M-B-DS-ST
#6	1	6 BURNER RANGE WITH OVEN/GRIDDLE	GARLAND - G60-6R24CS
#7	1	POT FILLER	T & S BRASS
#8	1	FRYER	PITCO 40 D
#9	1	STAINLESS STEEL TABLE	48" x 38" BY OWNER
#10	1	FRENCH STYLE COOK TOP	US RANGE C836-10
#11	1	2-DOOR REFRIGERATOR	AVANTCO CFD-2RR-G
#12	5	HAND SINK	REGENCY 600H517
#13	1	SALAMANDER	GARLAND GIR-36
#14		STAINLESS STEEL TABLE	TBD - VARIOUS SIZES
#15	2	PREP SINK	REGENCY
#16		STAINLESS STEEL TABLE	TBD - 54" x 30"
#17	1	VENT-LESS DISH MACHINE	HOBART - AM15VL
#18	2	2-DOOR COOLER	SUMMIT SCR 700

RESTAURANT APPLIANCE SCHEDULE:			
#19		3 BAY SINK - BAR	REGENCY - 600 B 31014
#20	1	ICE BIN	HOSHIZAKI - KM-515MAH / B300PF
#21		3 BAY SINK - DISH PIT	REGENCY - 91"
#21A	1	3-BAY WASH DOWN	T & S BRASS
#22	1	MOP SINK	BY PLUMBING TRADE
#23	1	KEG COOLER / BEER DISPENSER	PERLUCK - DDS108
#24	1	GLASS DOOR COOLER ON SHELF	TRUE TBB-2G-S-LD
#25	1	UNDER-COUNTER DISHWASHER - BAR	JACKSON - AVENGER HT-E
#26	1	GLASS RACK STORAGE UNITS	ADVANCE TABCO - CRCR-24-CT
#27	1	BACK BAR COOLER	AVANTCO - 178UBB4G- 90"
#28	2	WINE DISPENSERS	VINOTEMP STANDARD
#29	1	ICE WELL	REGENCY 18" X 36" UNDER-BAR ICE BIN
#31	1	ESPRESSO GRINDER	RANCILIO - KRYO 65 OD
#32		COFFEE GRINDER	BUNN - 36400 FPG-2 DBC
#33		ESPRESSO MACHINE	RANCILIO - CLASS 5-US B-1 GROUP
#34		HOT WATER DISPENSER	5 GALLON
#36		BACK BAR 2 DOOR	TRUE - TBB- 24 GAL - 48G - LD

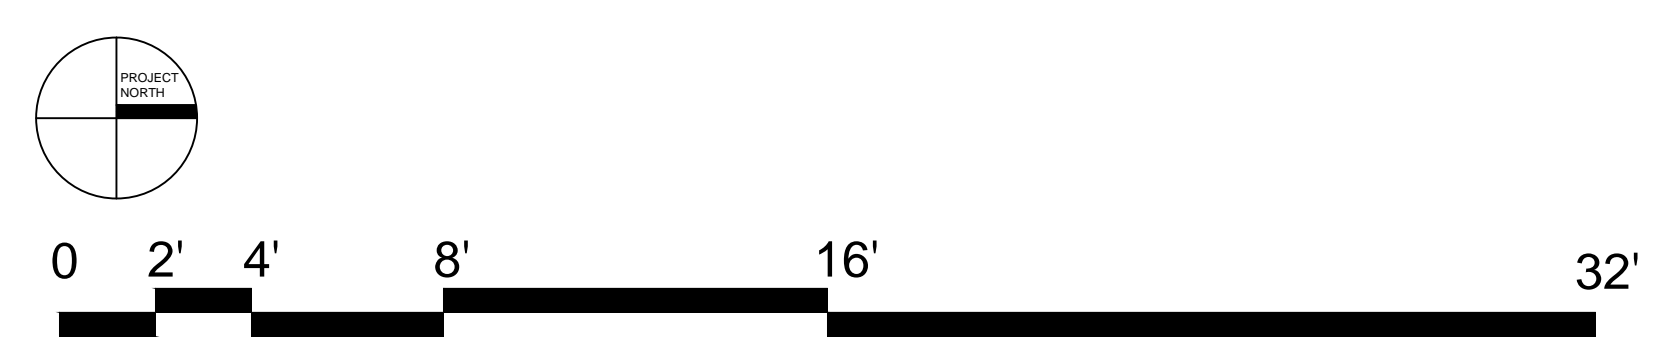

1 SECOND FLOOR EQUIPMENT PLAN  
 1/4" = 1'-0"