

© 2017 RYAN SENATORE ARCHITECTURE

LIO RESTAURANT AND RETAIL
 6 CITY CENTER
 PORTLAND, MAINE



RYAN SENATORE ARCHITECTURE
 565 CONGRESS STREET
 PORTLAND, MAINE 04101
 207-650-6414
 senatorearchitecture.com

CONSULTANTS:

REVISIONS:

DATE: 2 MARCH 2017

PROJECT No. 1646


DRAWN BY: RRT, RJS

CHECKED BY: RJS


SCALE: AS NOTED

SHEET TITLE:
SECTIONS


A3-0

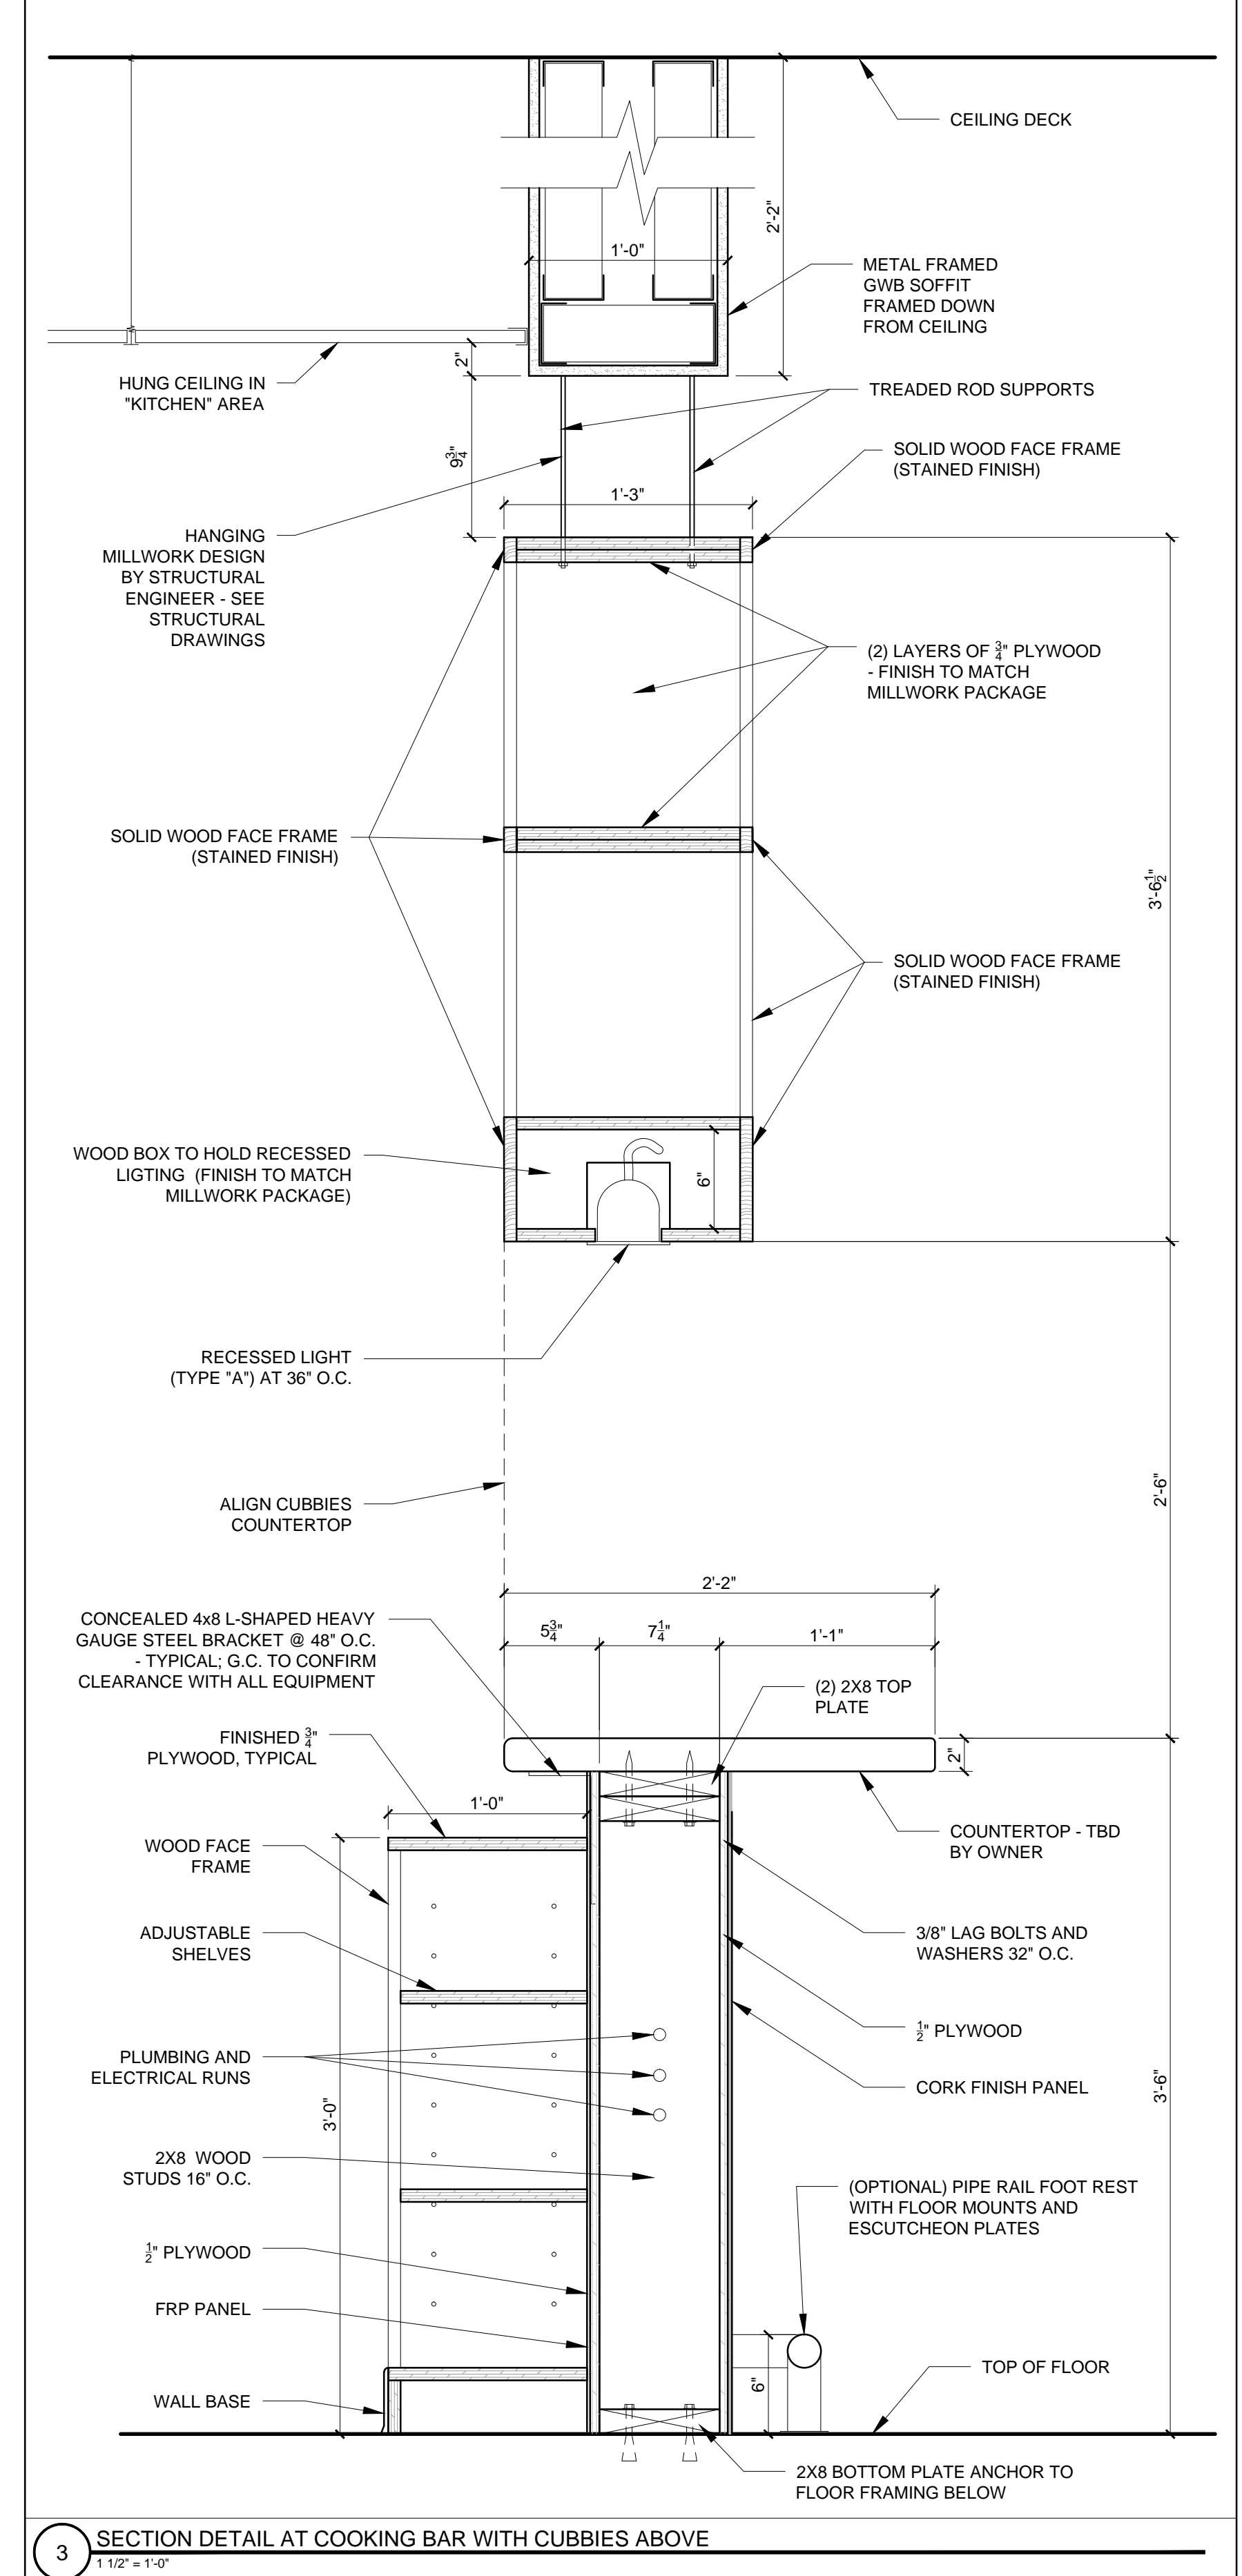


3 SECTION DETAIL AT COOKING BAR WITH CUBBIES ABOVE
 1 1/2" = 1'-0"

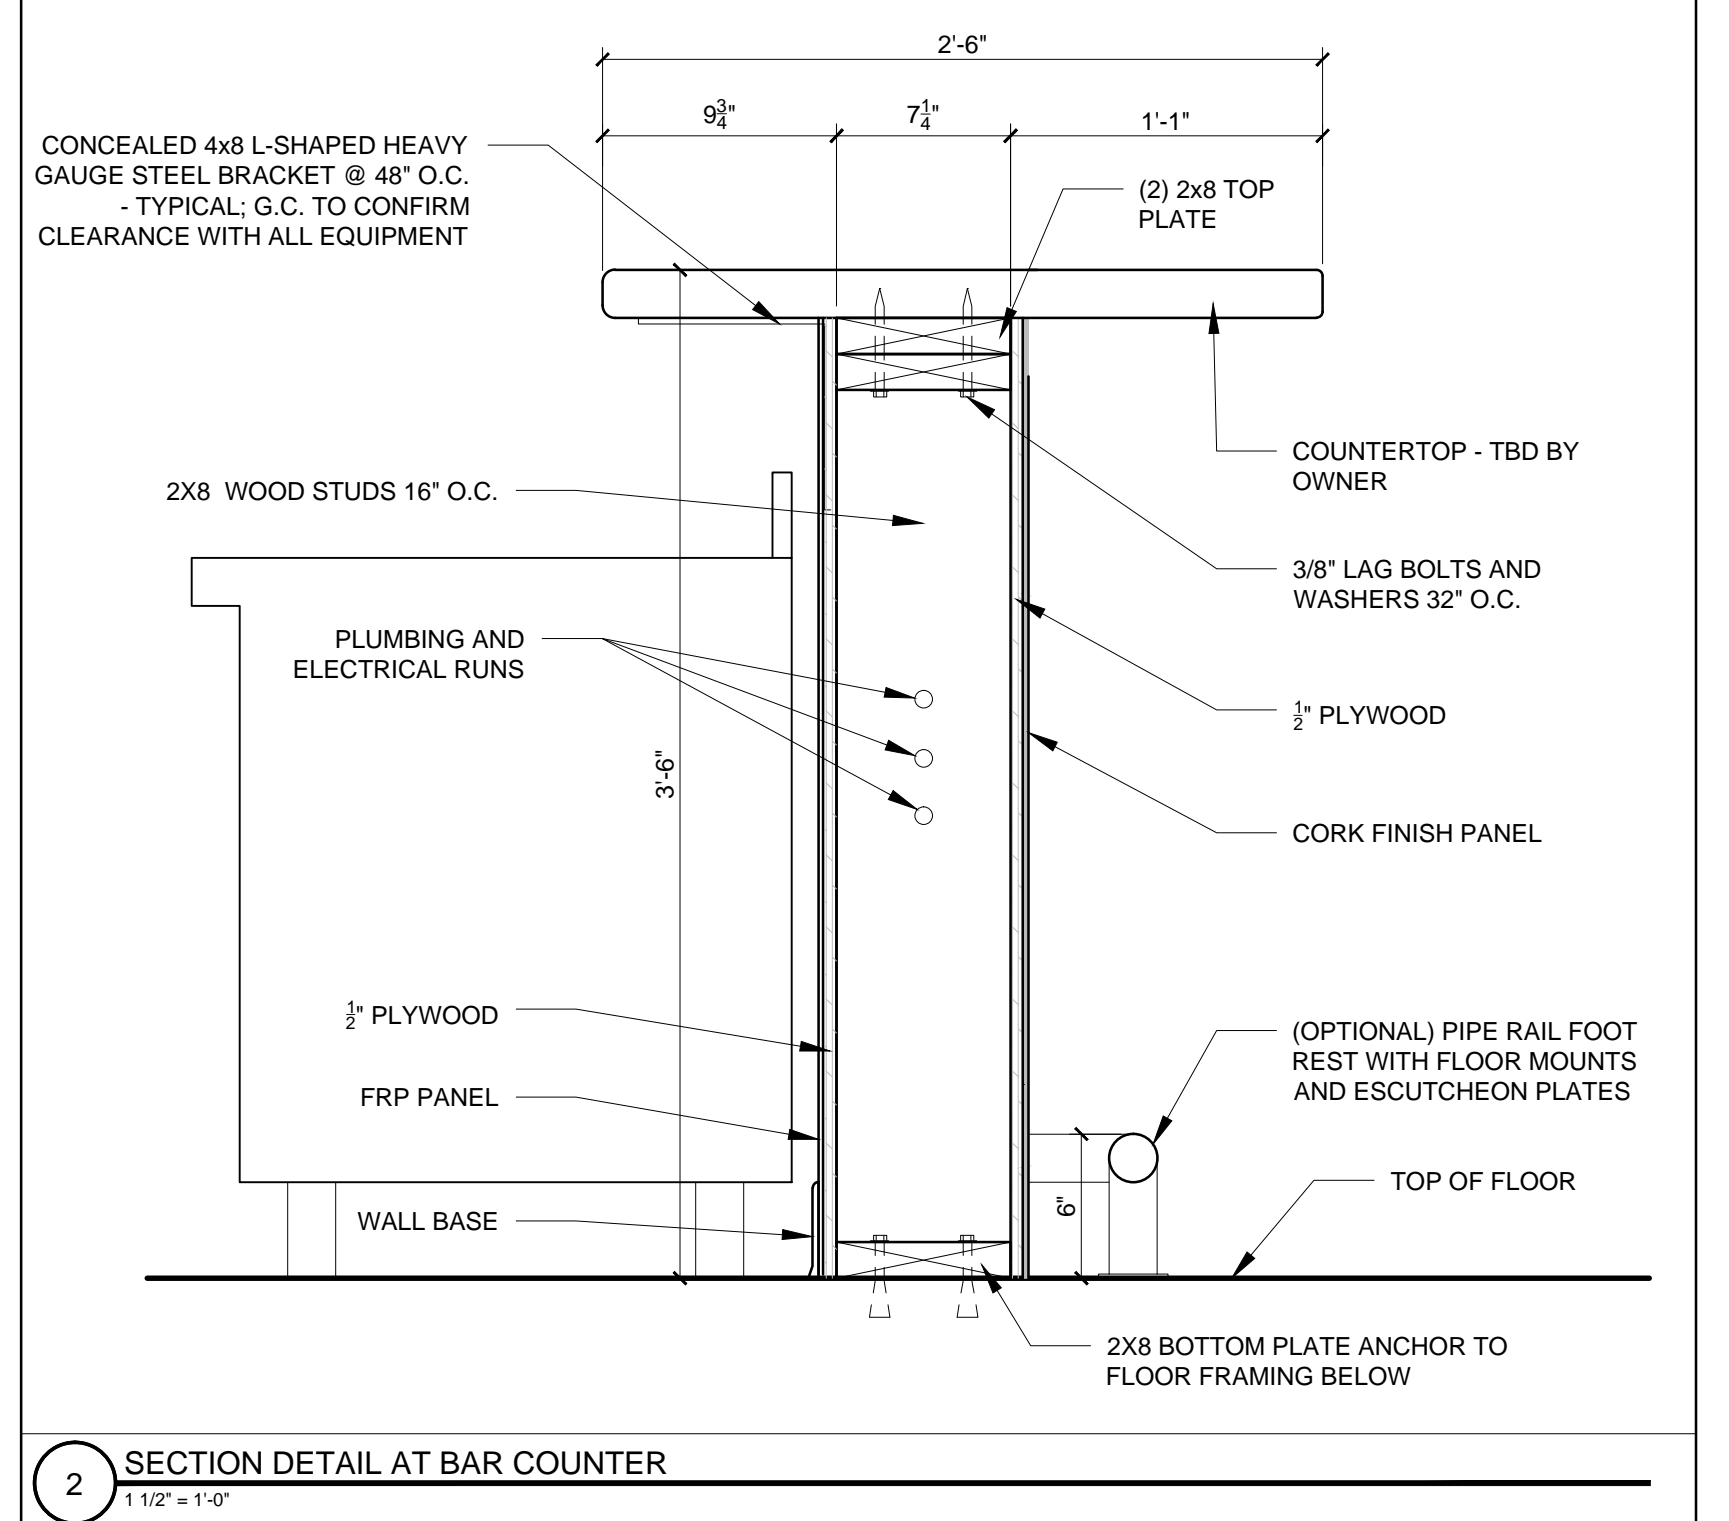

2 SECTION DETAIL AT BAR COUNTER
 1 1/2" = 1'-0"

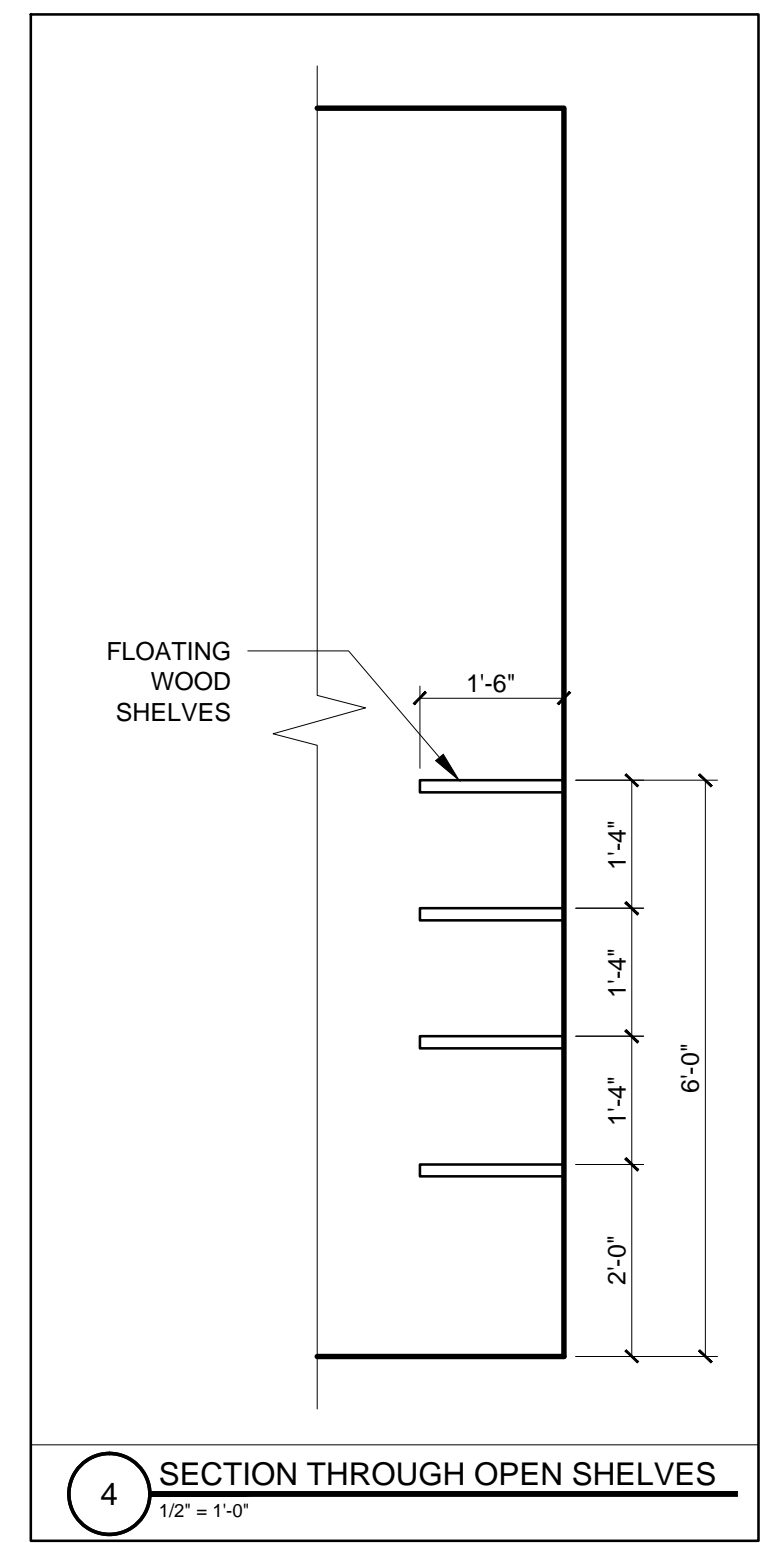

4 SECTION THROUGH OPEN SHELVES
 1/2" = 1'-0"

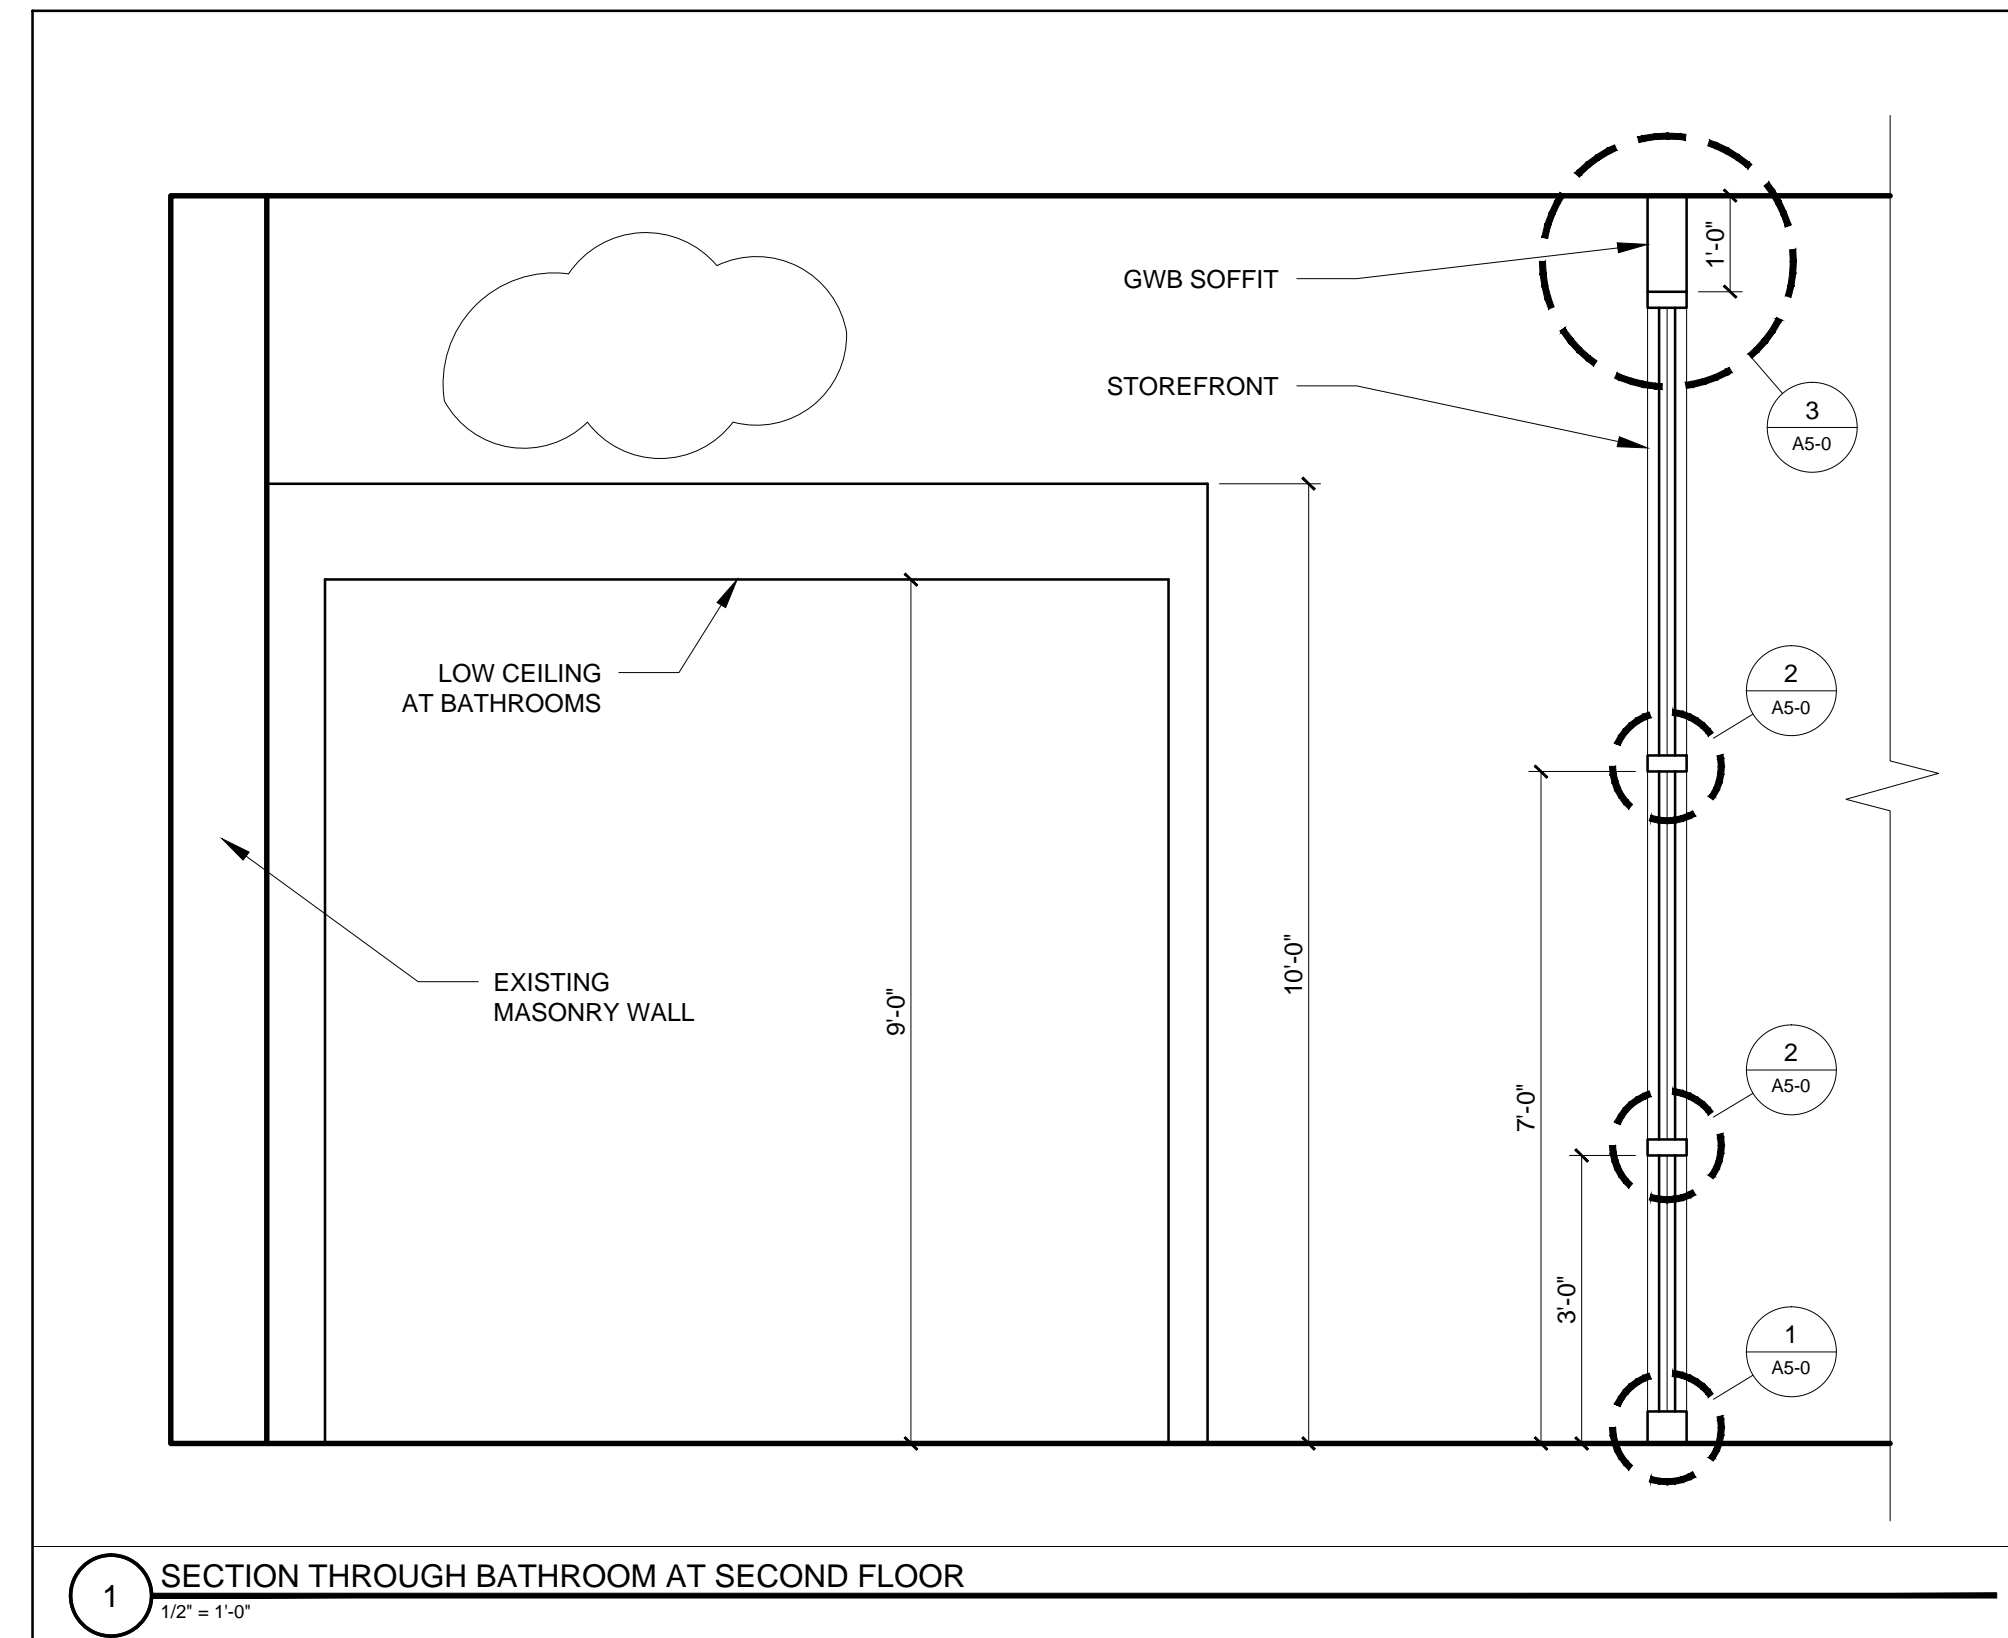

1 SECTION THROUGH BATHROOM AT SECOND FLOOR
 1/2" = 1'-0"