



1 SECTION
SCALE: 1/4" = 1'-0"
1' 2' 4' 8'

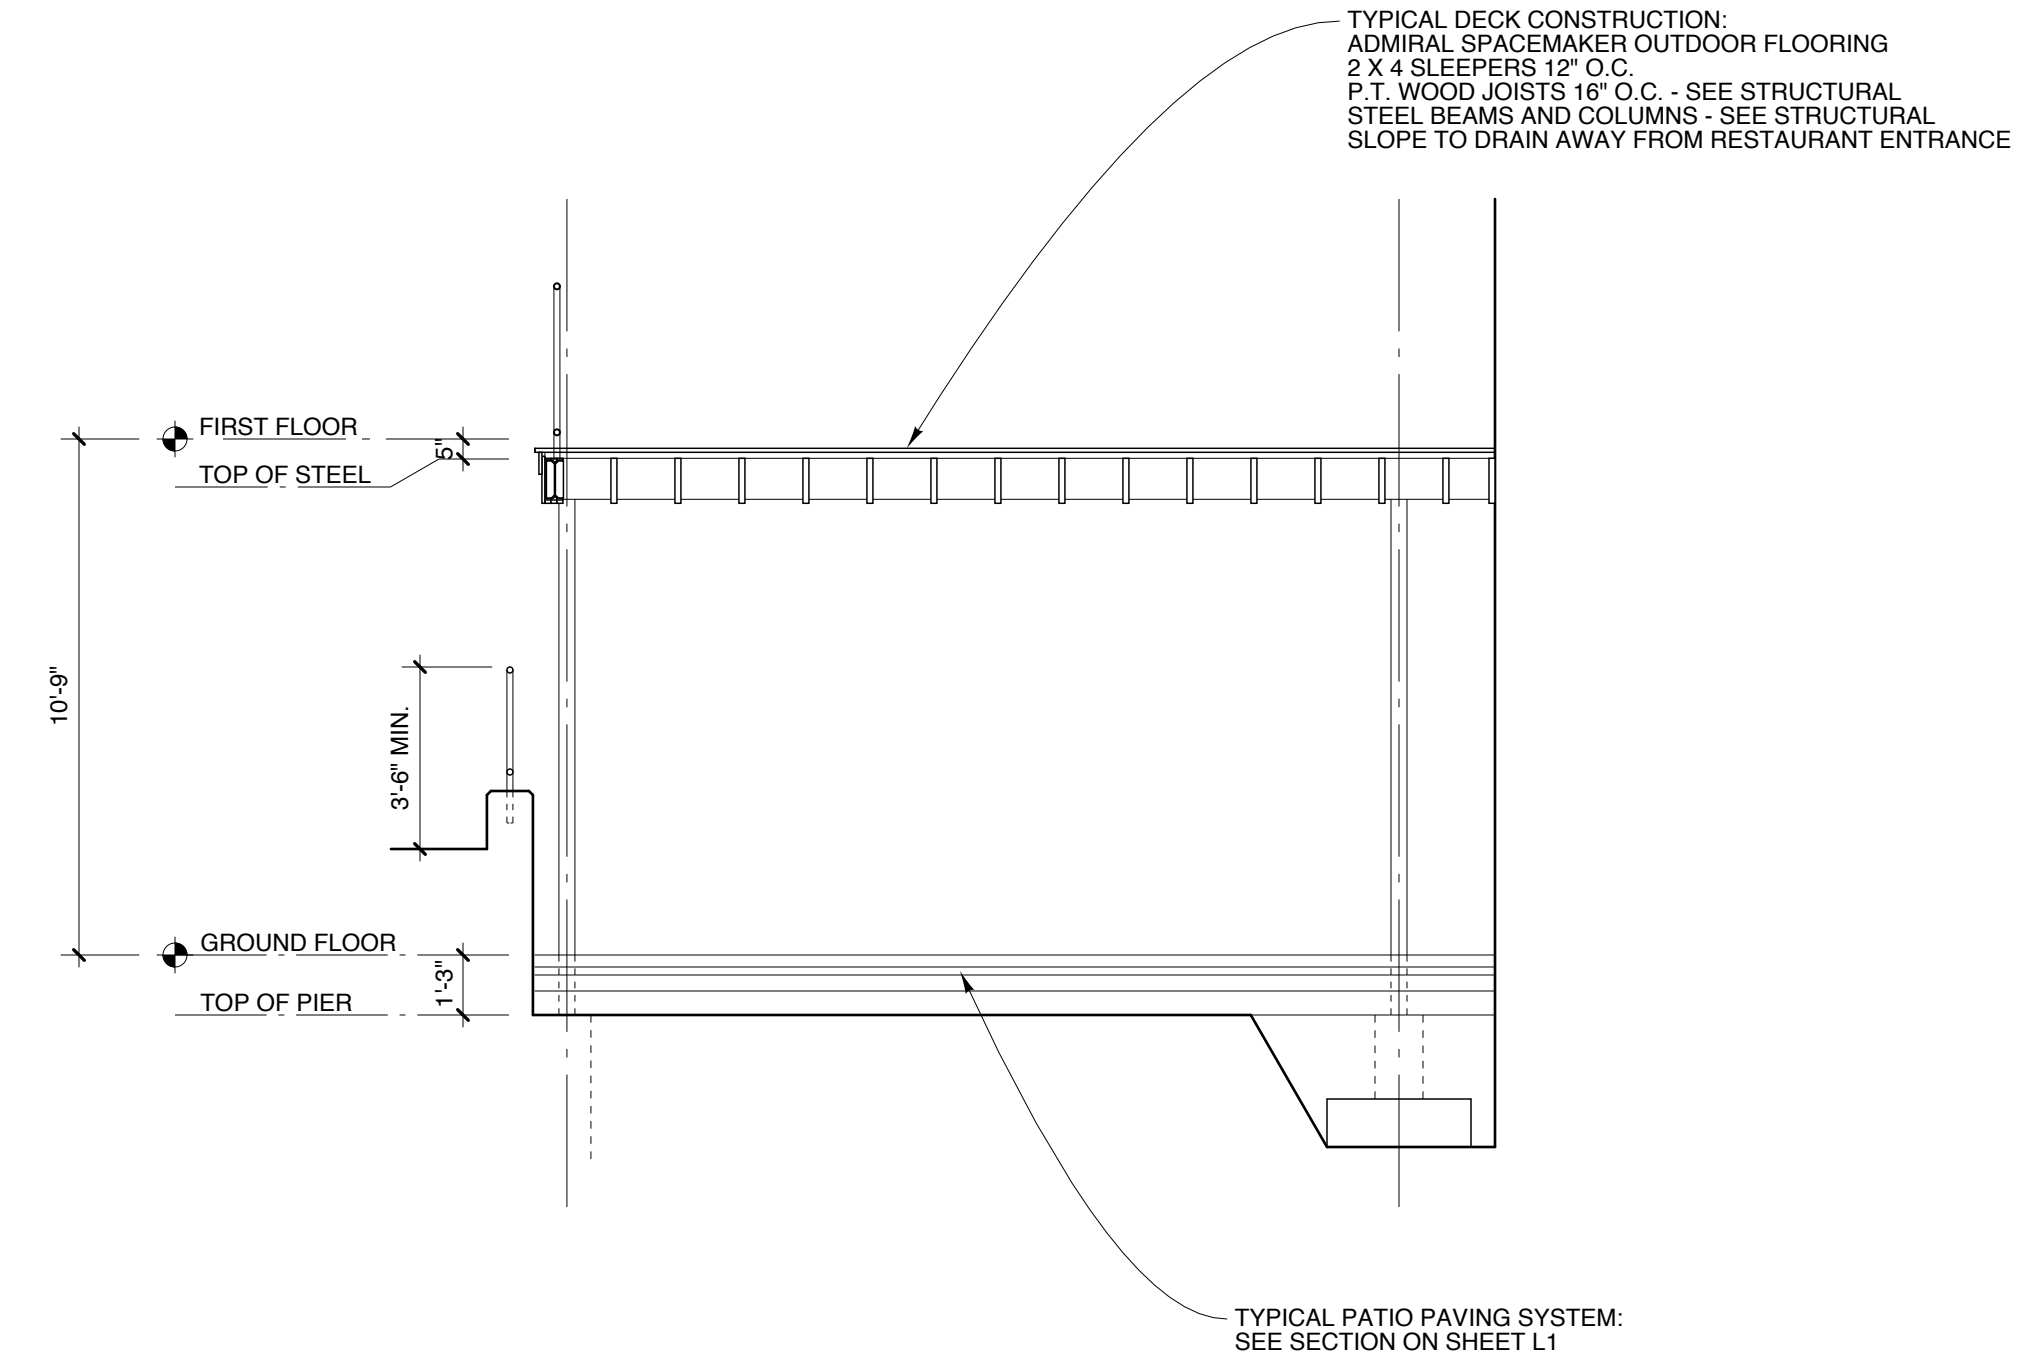

3 SECTION
SCALE: 1/4" = 1'-0"
1' 2' 4' 8'

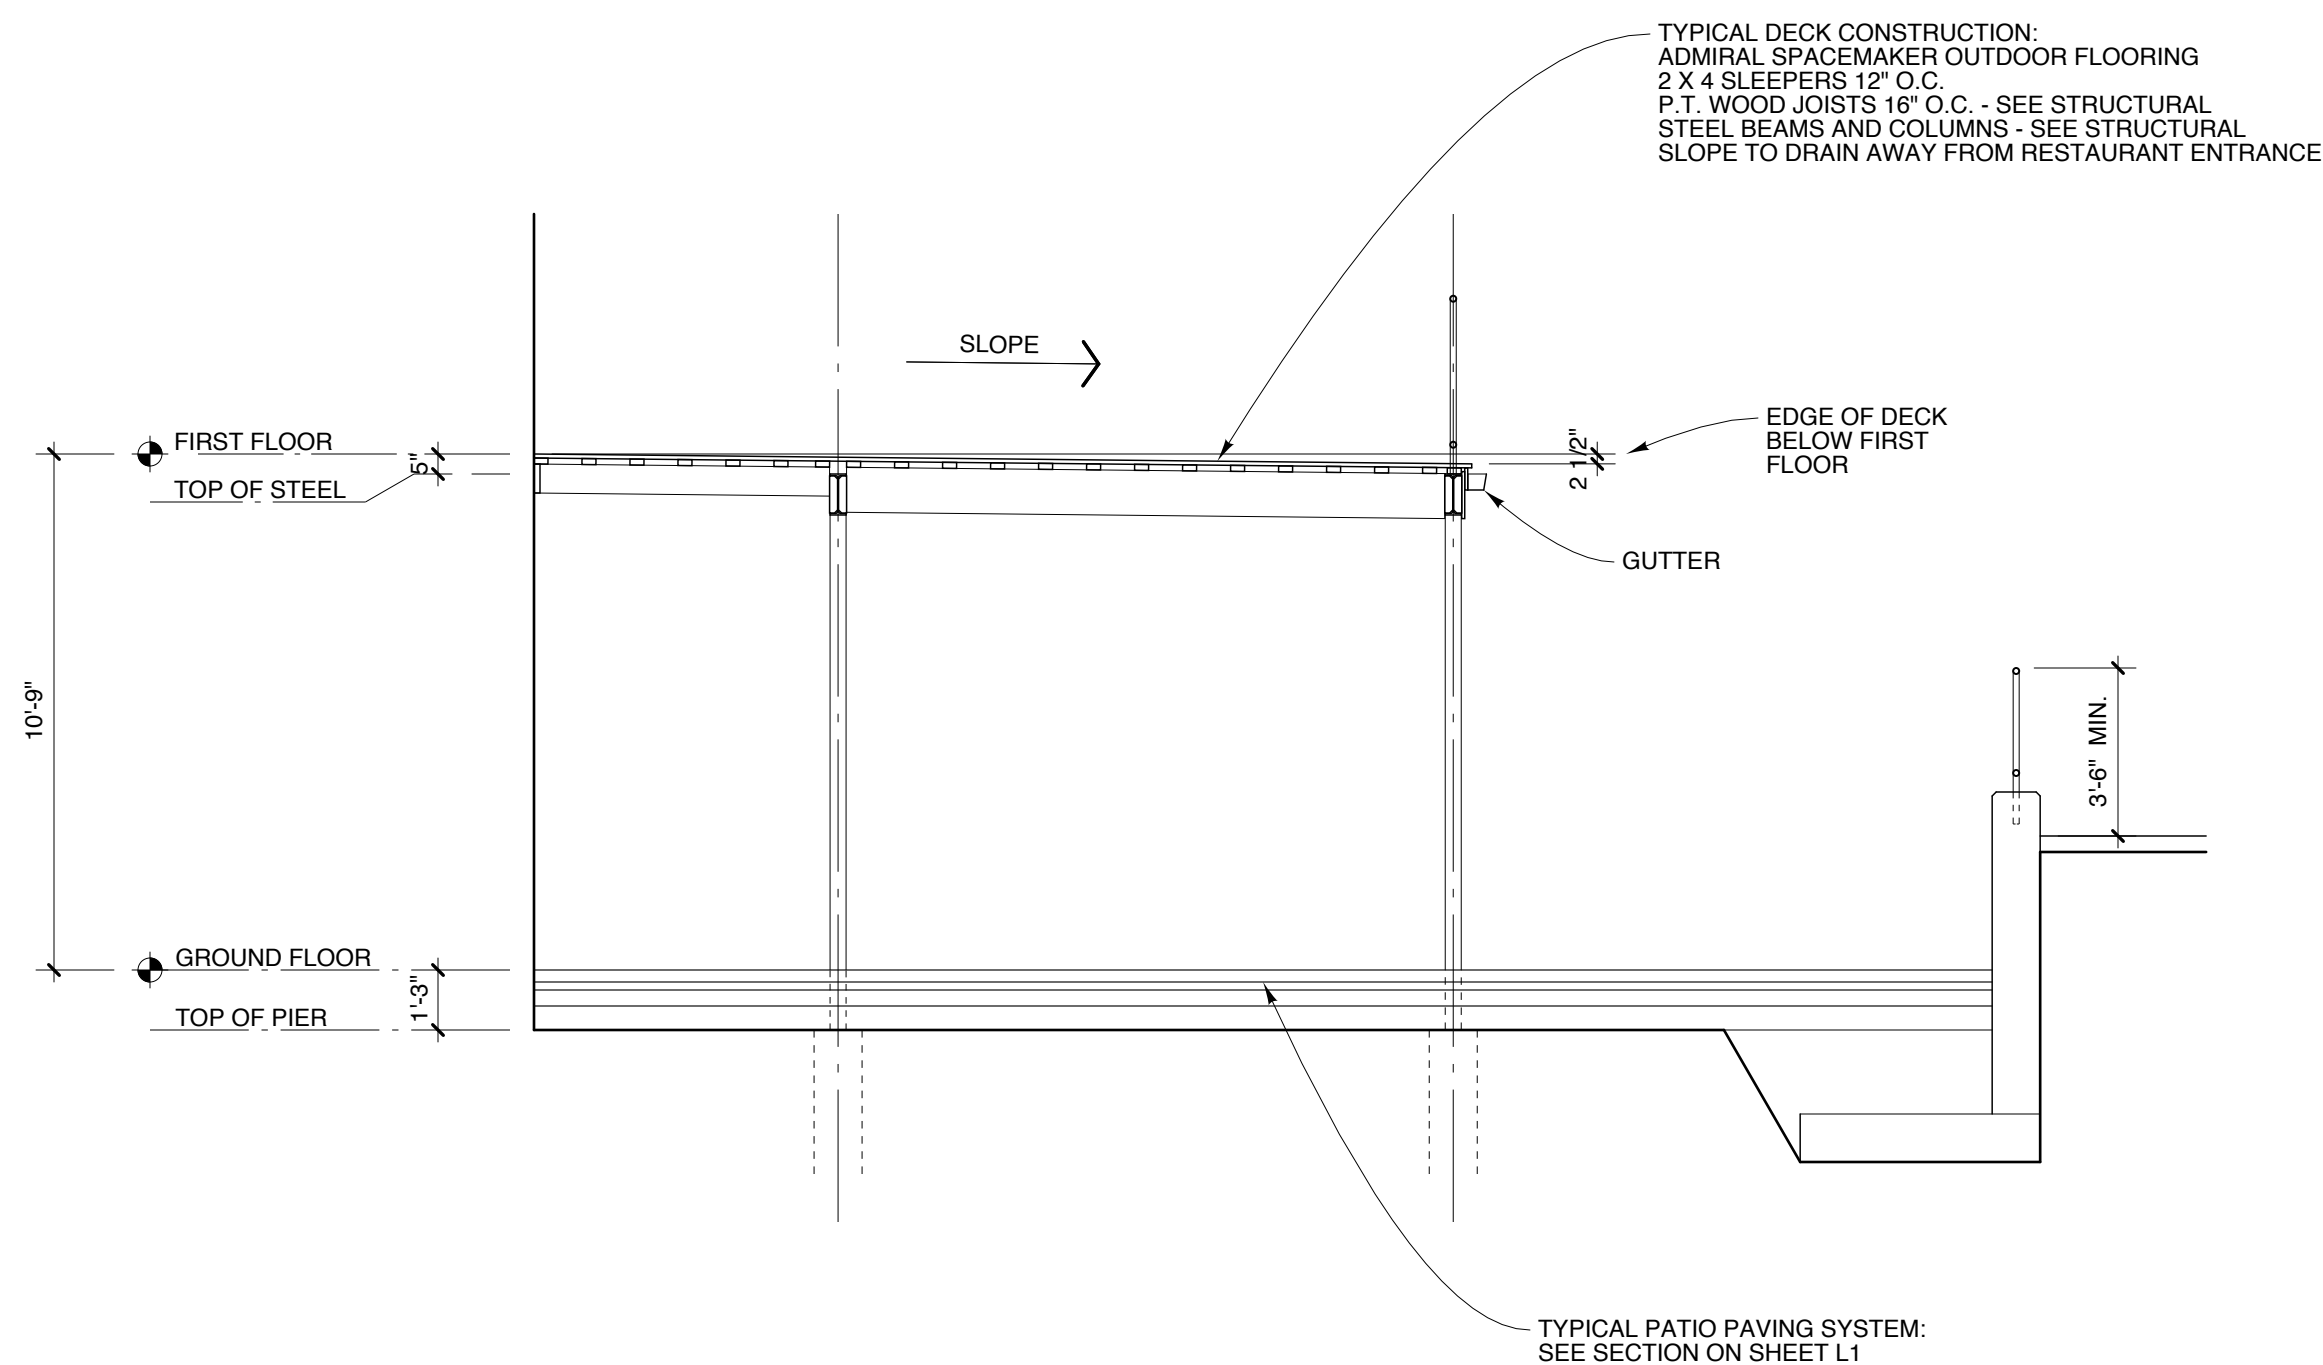

2 SECTION
SCALE: 1/4" = 1'-0"
1' 2' 4' 8'

Michael Charek Architects

25 Hartley Street
Portland, Maine 04103
(207) 761-0656



Deck and Patio Addition

5 Spring Street
Portland, ME 04101

Title

SECTIONS

Scale: 1/4" = 1'-0"

Date: 3/10/17

Revisions

Sheet

A2