




1 ELEVATION - GROUND LEVEL ONLY
 SCALE: 1/4" = 1'-0"
 1' 2' 4' 8'

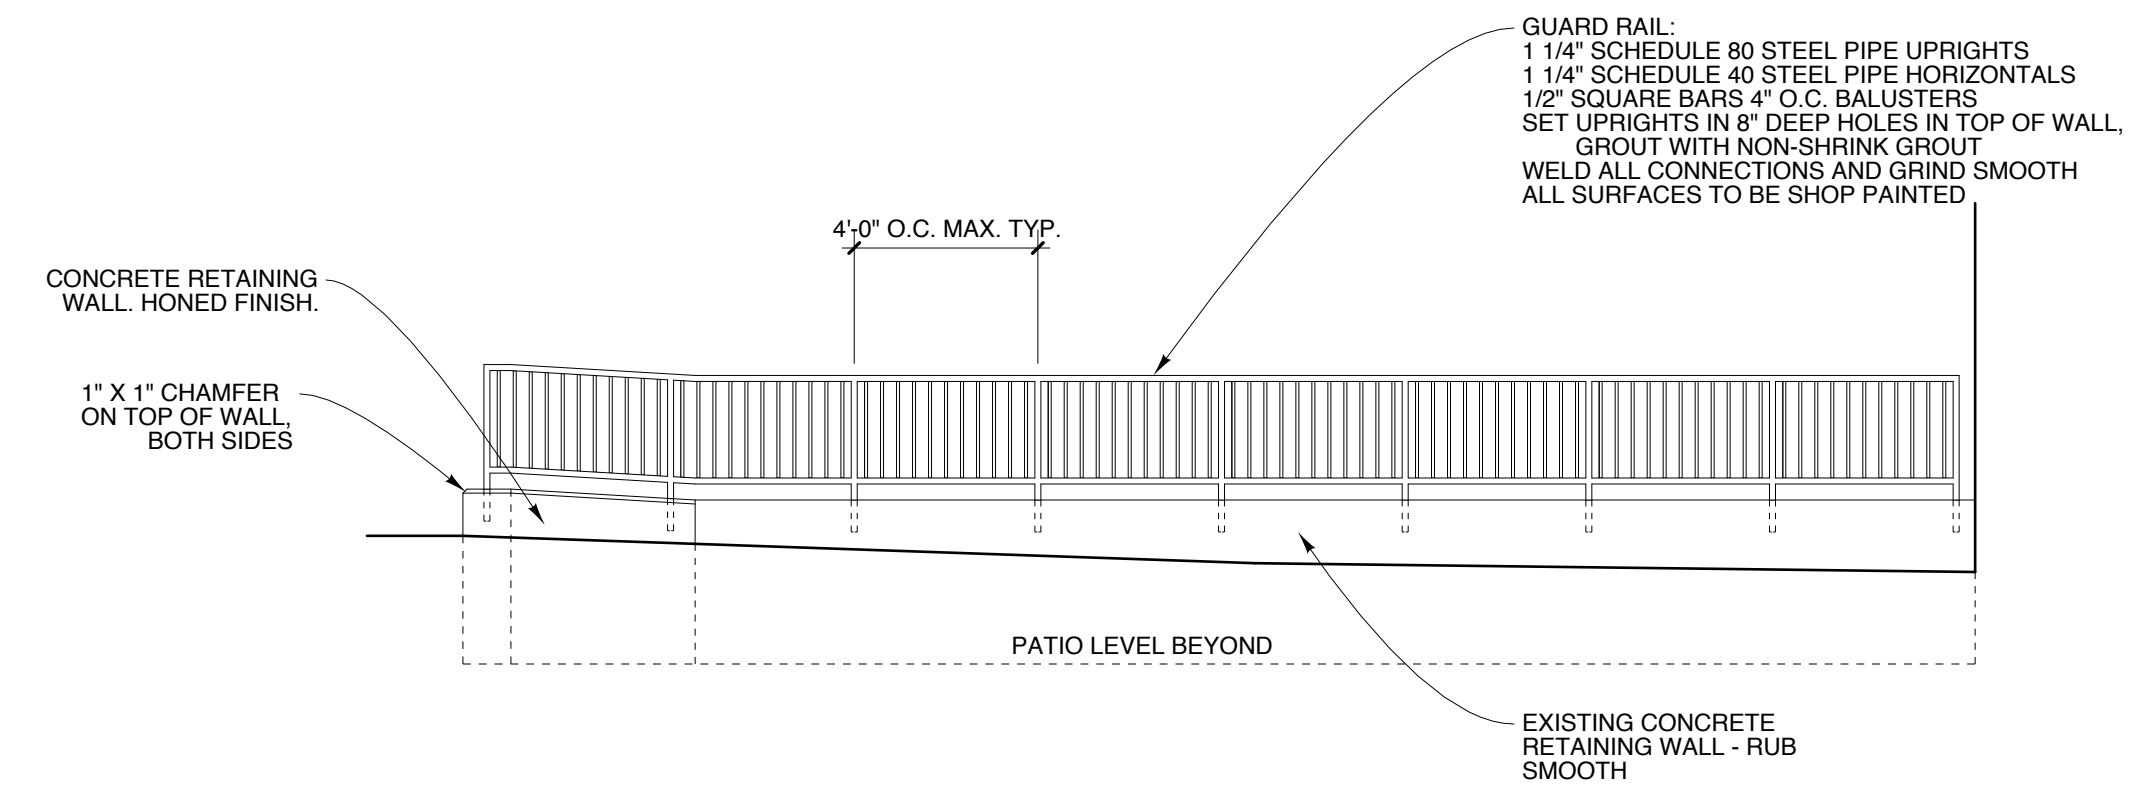

2 ELEVATION - GROUND LEVEL ONLY
 SCALE: 1/4" = 1'-0"
 1' 2' 4' 8'

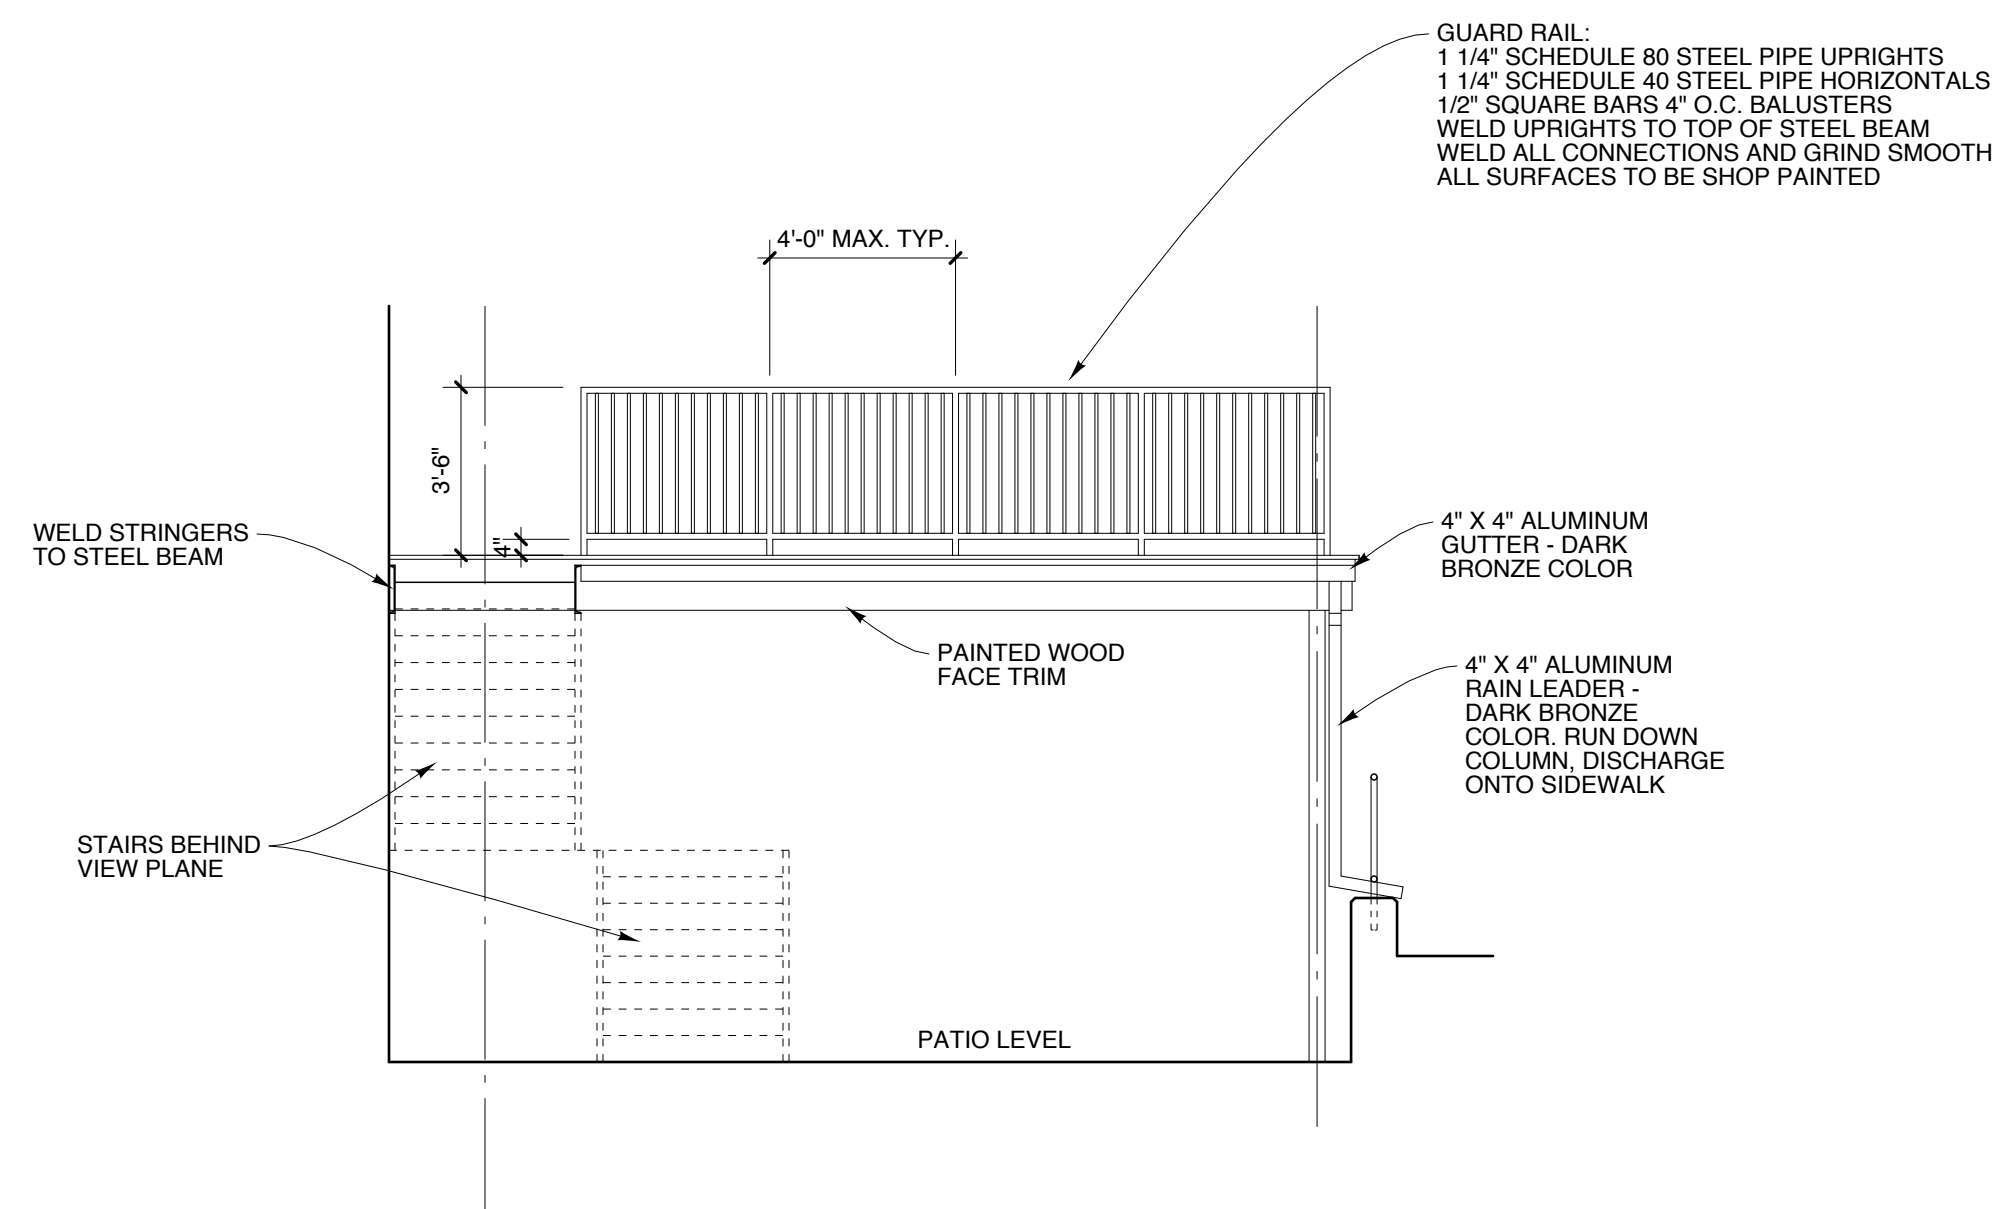

3 ELEVATION - DECK LEVEL ONLY
 SCALE: 1/4" = 1'-0"
 1' 2' 4' 8'

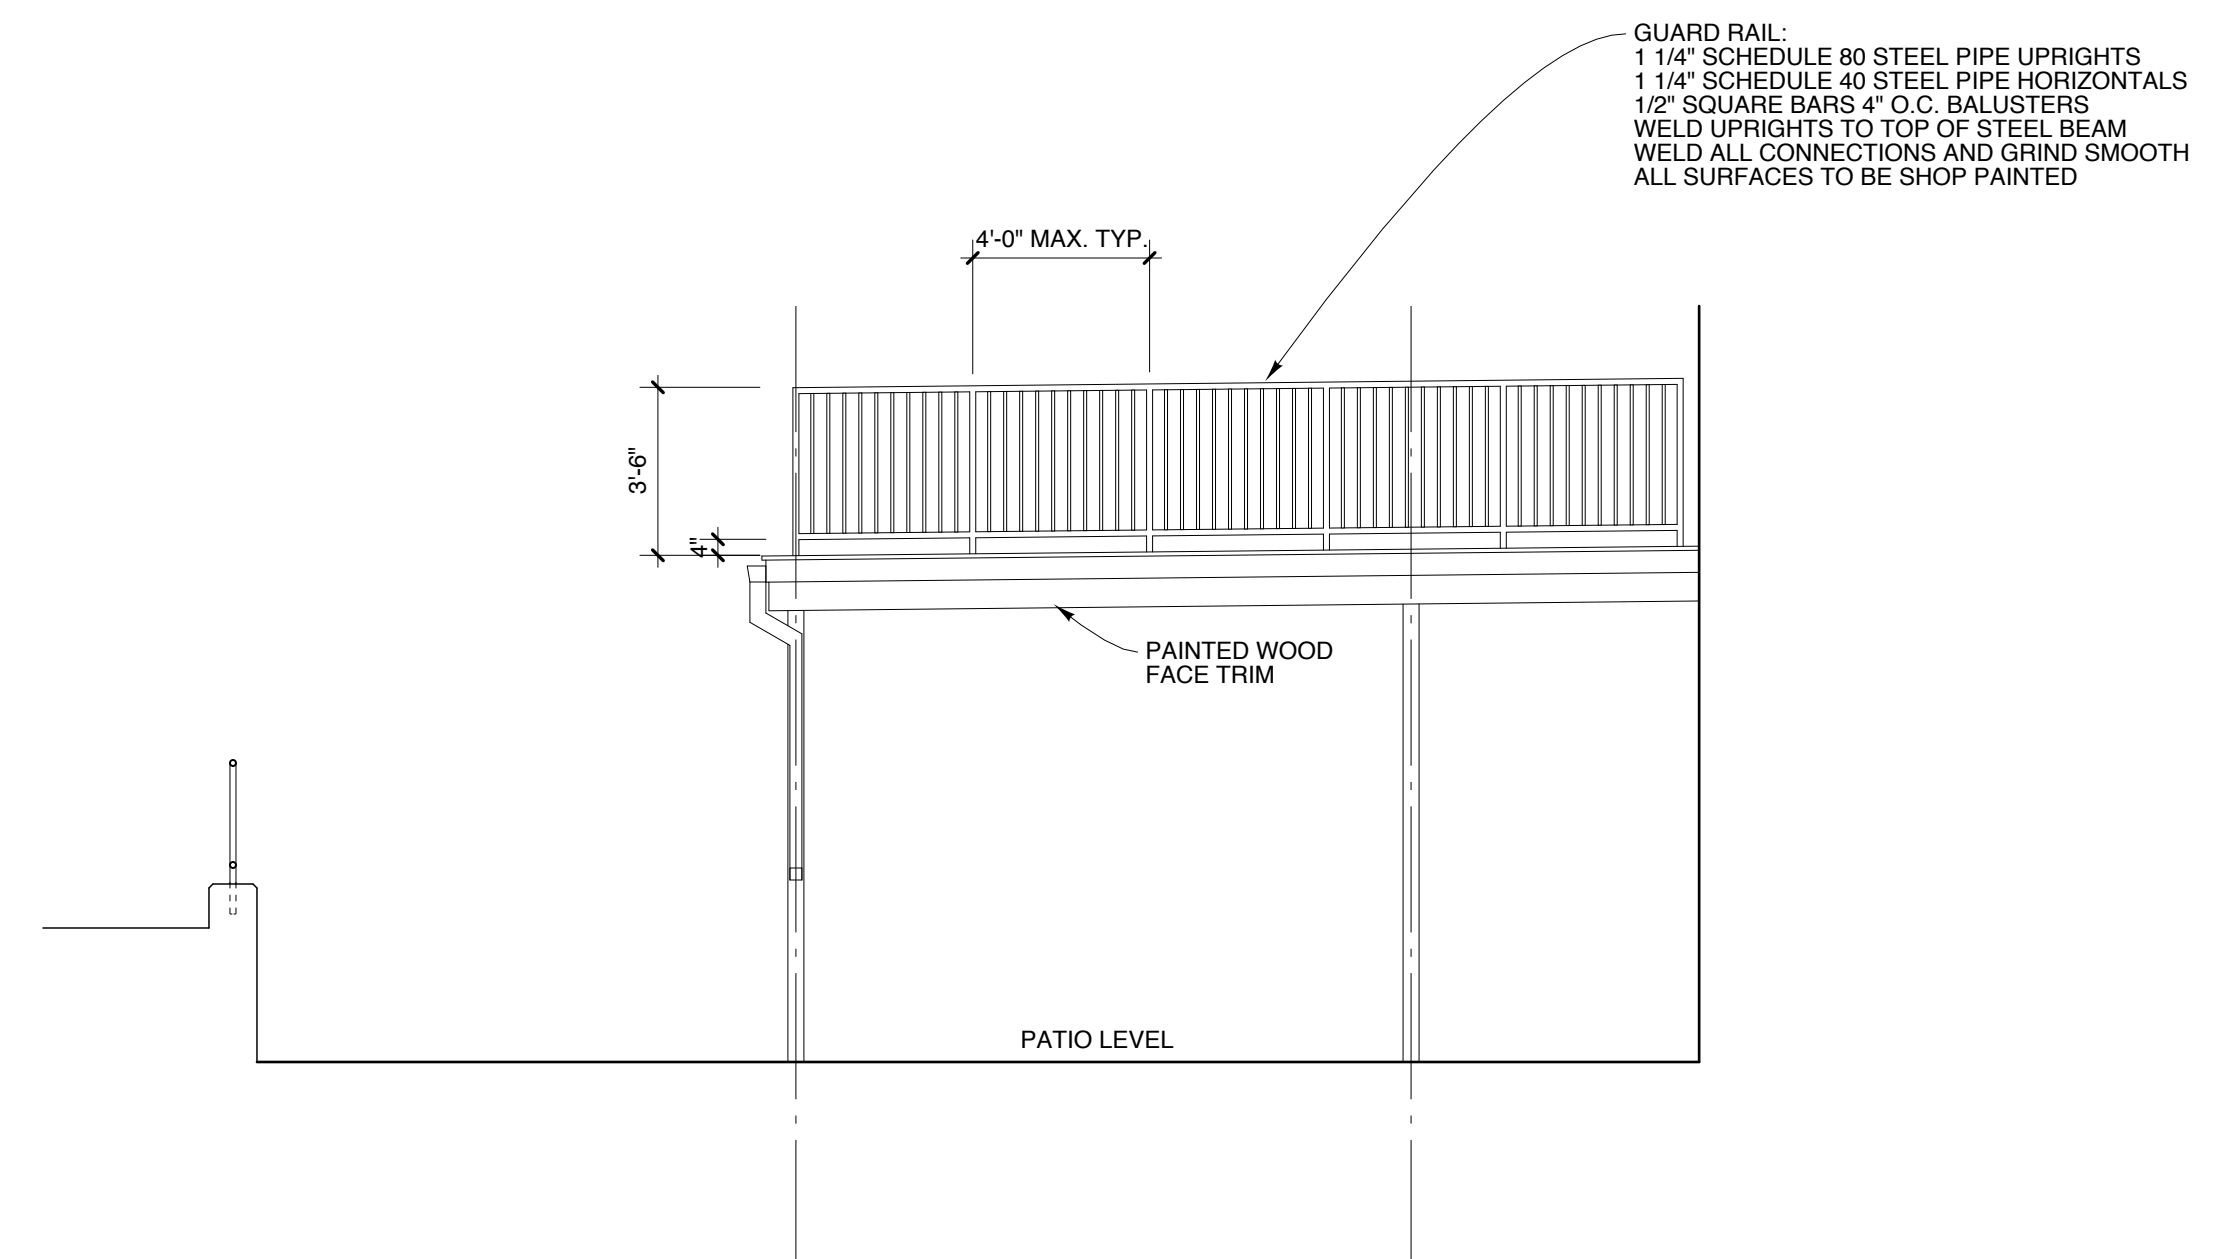

4 ELEVATION - DECK LEVEL ONLY
 SCALE: 1/4" = 1'-0"
 1' 2' 4' 8'



Title

ELEVATIONS

Scale: 1/4" = 1'-0"

Date: 3/10/17

Revisions

Sheet

A3