



Reviewed for Code Compliance
Permitting and Inspections Department
Approved with Conditions

05/02/2018



www.baileysign.com
9 Thomas Drive
Col. Westbrook Executive Park
Westbrook, ME 04092
207-774-2843 / 1-800-539-SIGN
Fax: 774-1193
E-Mail: sales@baileysign.com

PLEASE NOTE:

THIS IS A PROGRESS PRINT - FIELD MEASUREMENTS MAY OR MAY NOT NEED TO BE VERIFIED.

THIS DESIGN IS THE EXCLUSIVE PROPERTY OF BAILEY SIGN INCORPORATED AND ALL RIGHTS TO ITS USE OR REPRODUCTION ARE RESERVED.

THE ACCURACY OF THIS COLOR RENDERING IS LIMITED BY MEDIA AND OUTPUT DEVICES AND IS INTENDED FOR REPRESENTATIONAL USE ONLY. ACTUAL MANUFACTURING GRAPHIC COLORS ALSO VARY DEPENDING ON PROCESSES & MATERIALS USED. 100% COLOR MATCHES OF SUBMITTED SPECIFICATIONS CAN NOT BE GUARANTEED.

IF AN ELECTRIC SIGN, THEN INSTALLATION MUST BE ACCOMPLISHED IN TOTAL COMPLIANCE WITH ARTICLE 600 OF THE NATIONAL ELECTRIC CODE, THE REQUIREMENTS OF UNDERWRITERS LABORATORY, CANADIAN STANDARDS ASSOCIATION AND/OR ANY APPLICABLE LOCAL CODES. THIS INCLUDES PROPER GROUNDING AND BONDING OF THE SIGN.

ALL ELECTRICAL SIGNS REQUIRE ROUTINE MAINTENANCE.

VOLTAGE

APPROVAL

CLIENT

APPROVED _____ DATE _____

BAILEY SIGN REPRESENTATIVE

APPROVED _____ DATE _____

DESIGNATED COPY FOR:

	ESTIMATING/OUTSOURCING
	GRAPHICS
	FABRICATION
	ROUTER
	PAINT
	INSTALLATION

CUSTOMER / SIGN LOCATION

PAINT BAR
6 CITY CENTER
PORTLAND, MAINE

SALESPERSON: _____ DRAWN BY: DAB

P.S. # SC W.O. # 1832.3


SCALE 1" = 1' DATE 2/28/2018

REVISION # | DATE | NOTES | INITIALS

DRAWING #

08001 PERMIT

SHEET _____ OF _____

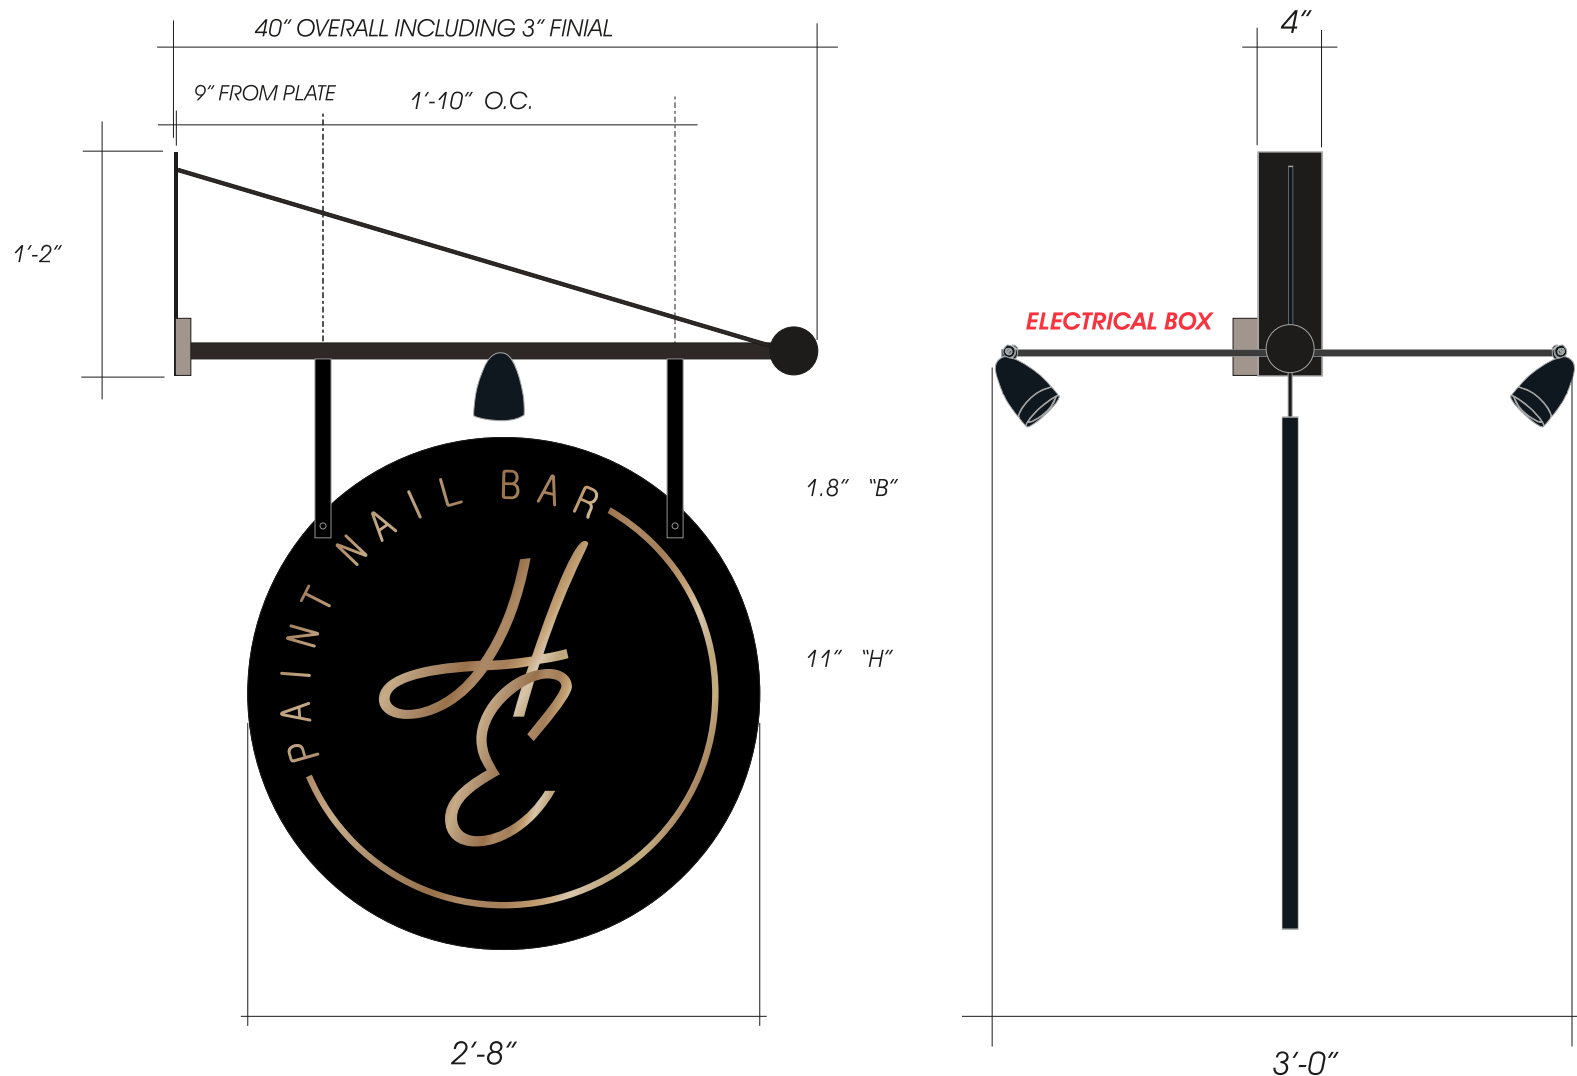

EXTERIOR SIGN - NOT TO SWING

(1) D.F. 2'-8" X 1" COMPOSITE PANEL SIGN

SIGN: SIGN PANEL BACKGROUND: BLACK
COPY: 3M METALLIC GOLD VINYL (TO BEST MATCH BRONZE LETTER OVER ENTRANCE)

BRACKET W/ LED LIGHTING: BLACK

REF. DR. _____



Reviewed for Code Compliance
Permitting and Inspections Department
Approved with Conditions

05/02/2018



8" "R"

11" DIA. CIRCLE LOGO

(1) S.F. 1'-3" X 9'-6" X _____" BIG WITH 1/4" CUSTOM CUT METAL LETTERS

ALUMINUM BACK GROUND: BLACK
1/4" CUT ALUMINUM LETTERS / ANODIZED LIGHT BRONZE BRUSH FINISH / FLUSH MOUNT TO BIG
FONT:



www.baileysign.com
9 Thomas Drive
Col. Westbrook Executive Park
Westbrook, ME 04092
207-774-2843 / 1-800-539-SIGN
Fax: 774-1193
E-Mail: sales@baileysign.com

PLEASE NOTE:

THIS IS A PROGRESS PRINT - FIELD MEASUREMENTS MAY OR MAY NOT NEED TO BE VERIFIED.

THIS DESIGN IS THE EXCLUSIVE PROPERTY OF BAILEY SIGN INCORPORATED AND ALL RIGHTS TO ITS USE OR REPRODUCTION ARE RESERVED.

THE ACCURACY OF THIS COLOR RENDERING IS LIMITED BY MEDIA AND OUTPUT DEVICES AND IS INTENDED FOR REPRESENTATIONAL USE ONLY. ACTUAL MANUFACTURING GRAPHIC COLORS ALSO VARY DEPENDING ON PROCESSES & MATERIALS USED. 100% COLOR MATCHES OF SUBMITTED SPECIFICATIONS CAN NOT BE GUARANTEED.

IF AN ELECTRIC SIGN, THEN INSTALLATION MUST BE ACCOMPLISHED IN TOTAL COMPLIANCE WITH ARTICLE 600 OF THE NATIONAL ELECTRIC CODE, THE REQUIREMENTS OF UNDERWRITERS LABORATORY, CANADIAN STANDARDS ASSOCIATION AND/OR ANY APPLICABLE LOCAL CODES. THIS INCLUDES PROPER GROUNDING AND BONDING OF THE SIGN

ALL ELECTRICAL SIGNS REQUIRE ROUTINE MAINTENANCE.

VOLTAGE

APPROVAL

CLIENT

APPROVED _____ DATE _____

BAILEY SIGN REPRESENTATIVE

APPROVED _____ DATE _____

DESIGNATED COPY FOR:

	ESTIMATING/OUTSOURCING
	GRAPHICS
	FABRICATION
	ROUTER
	PAINT
	INSTALLATION

CUSTOMER / SIGN LOCATION

PAINT BAR
6 CITY CENTER
PORTLAND, MAINE

SALESPERSON: _____ DRAWN BY: DAB

PS. # SC W/O. # 1832.3


SCALE 1" = 1' DATE 2/28/2018

REVISION # / DATE / NOTES / INITIALS
R1 - 3/9/2018 ADD OUTLINE TO VERSION ONE

DRAWING #

08001 A R1 PERMIT

SHEET _____ OF _____

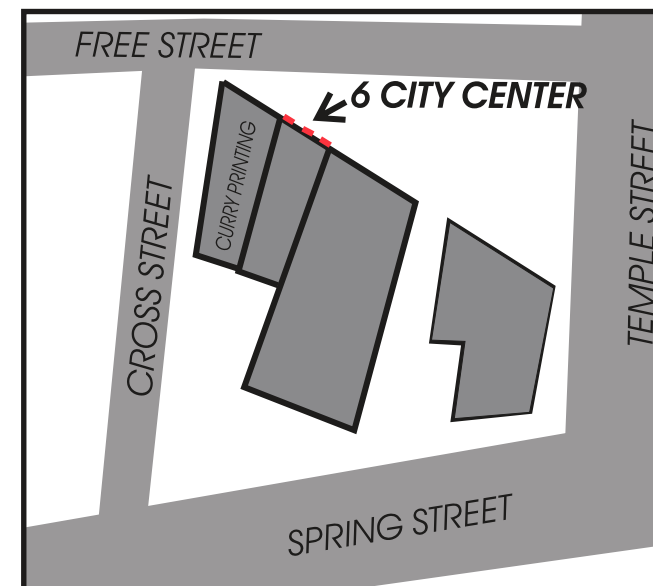

REF. DR. _____