




1



2



3

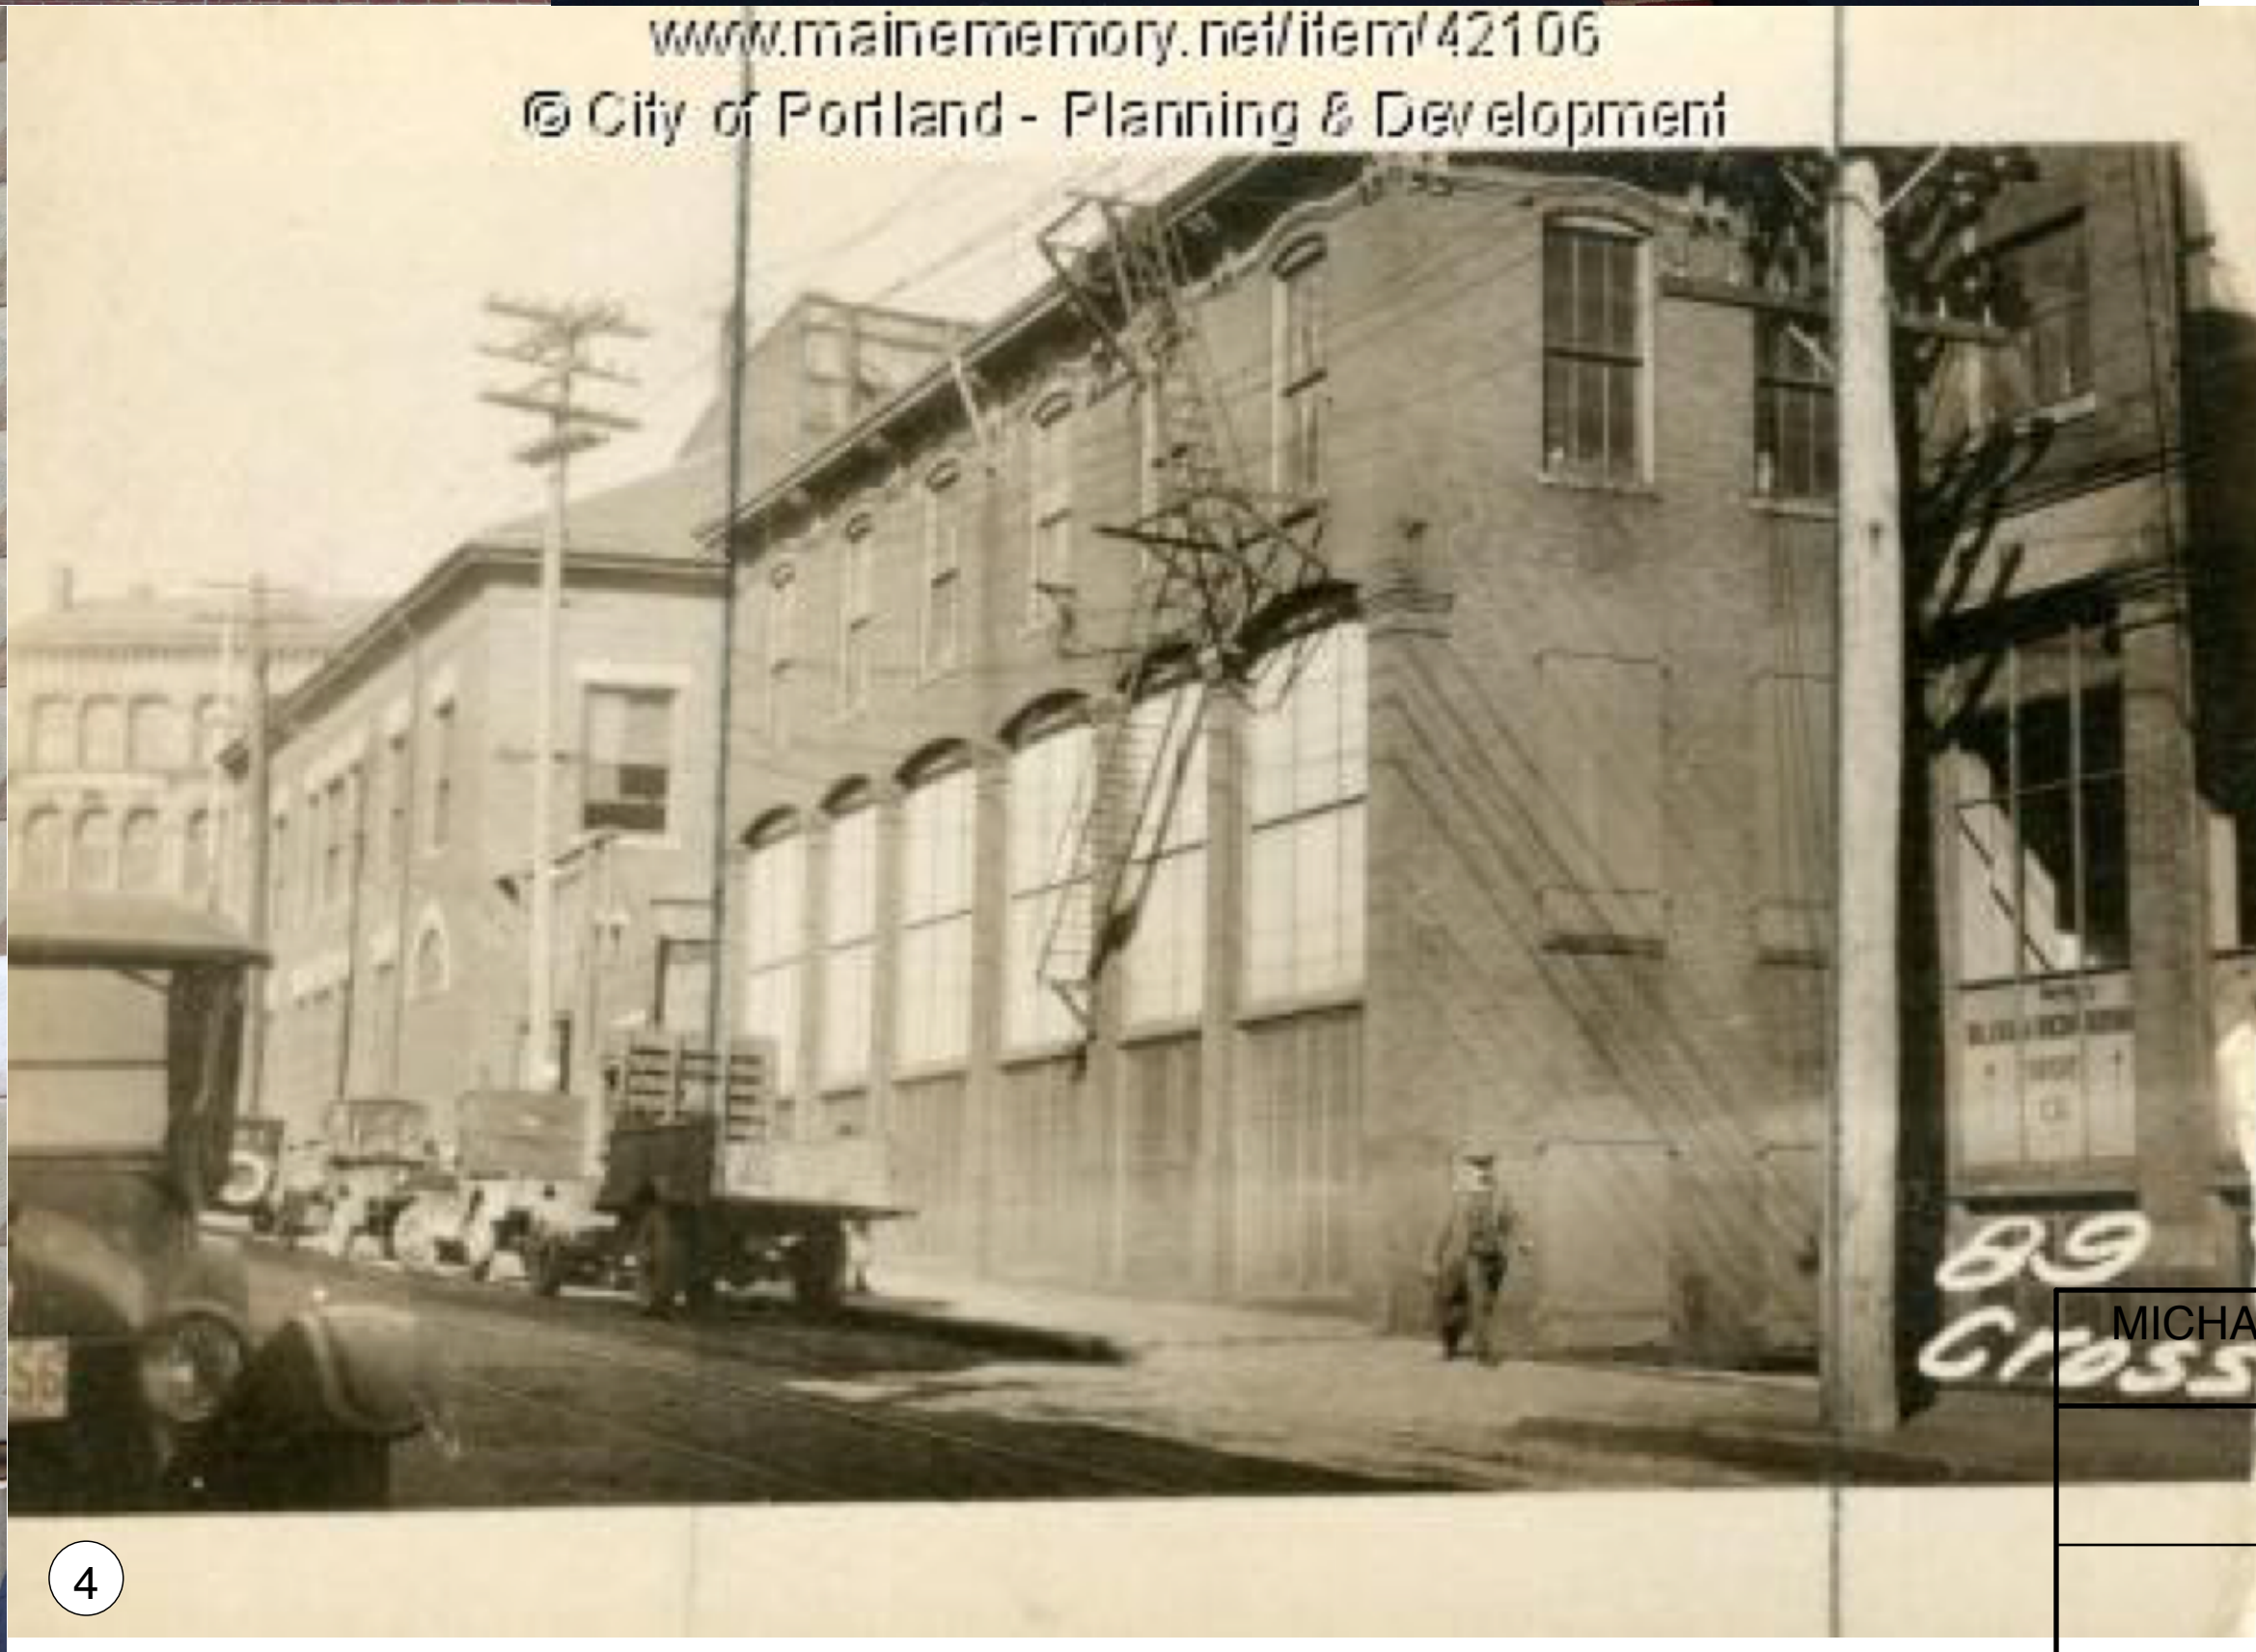

4

www.mainmemory.net/item/42106
 © City of Portland - Planning & Development

MICHAEL CHAREK ARCHITECTS PORTLAND, MAINE			
BUILDING RENOVATIONS 6 CITY CENTER PORTLAND, ME 04101			
PHOTO SHEET 2			
BY	CKD	SCALE	DATE
		NO SCALE	3/28/16
JOB NO.	DWG.		