


SPRING ST. SIDEWALK

32'-11 1/2"

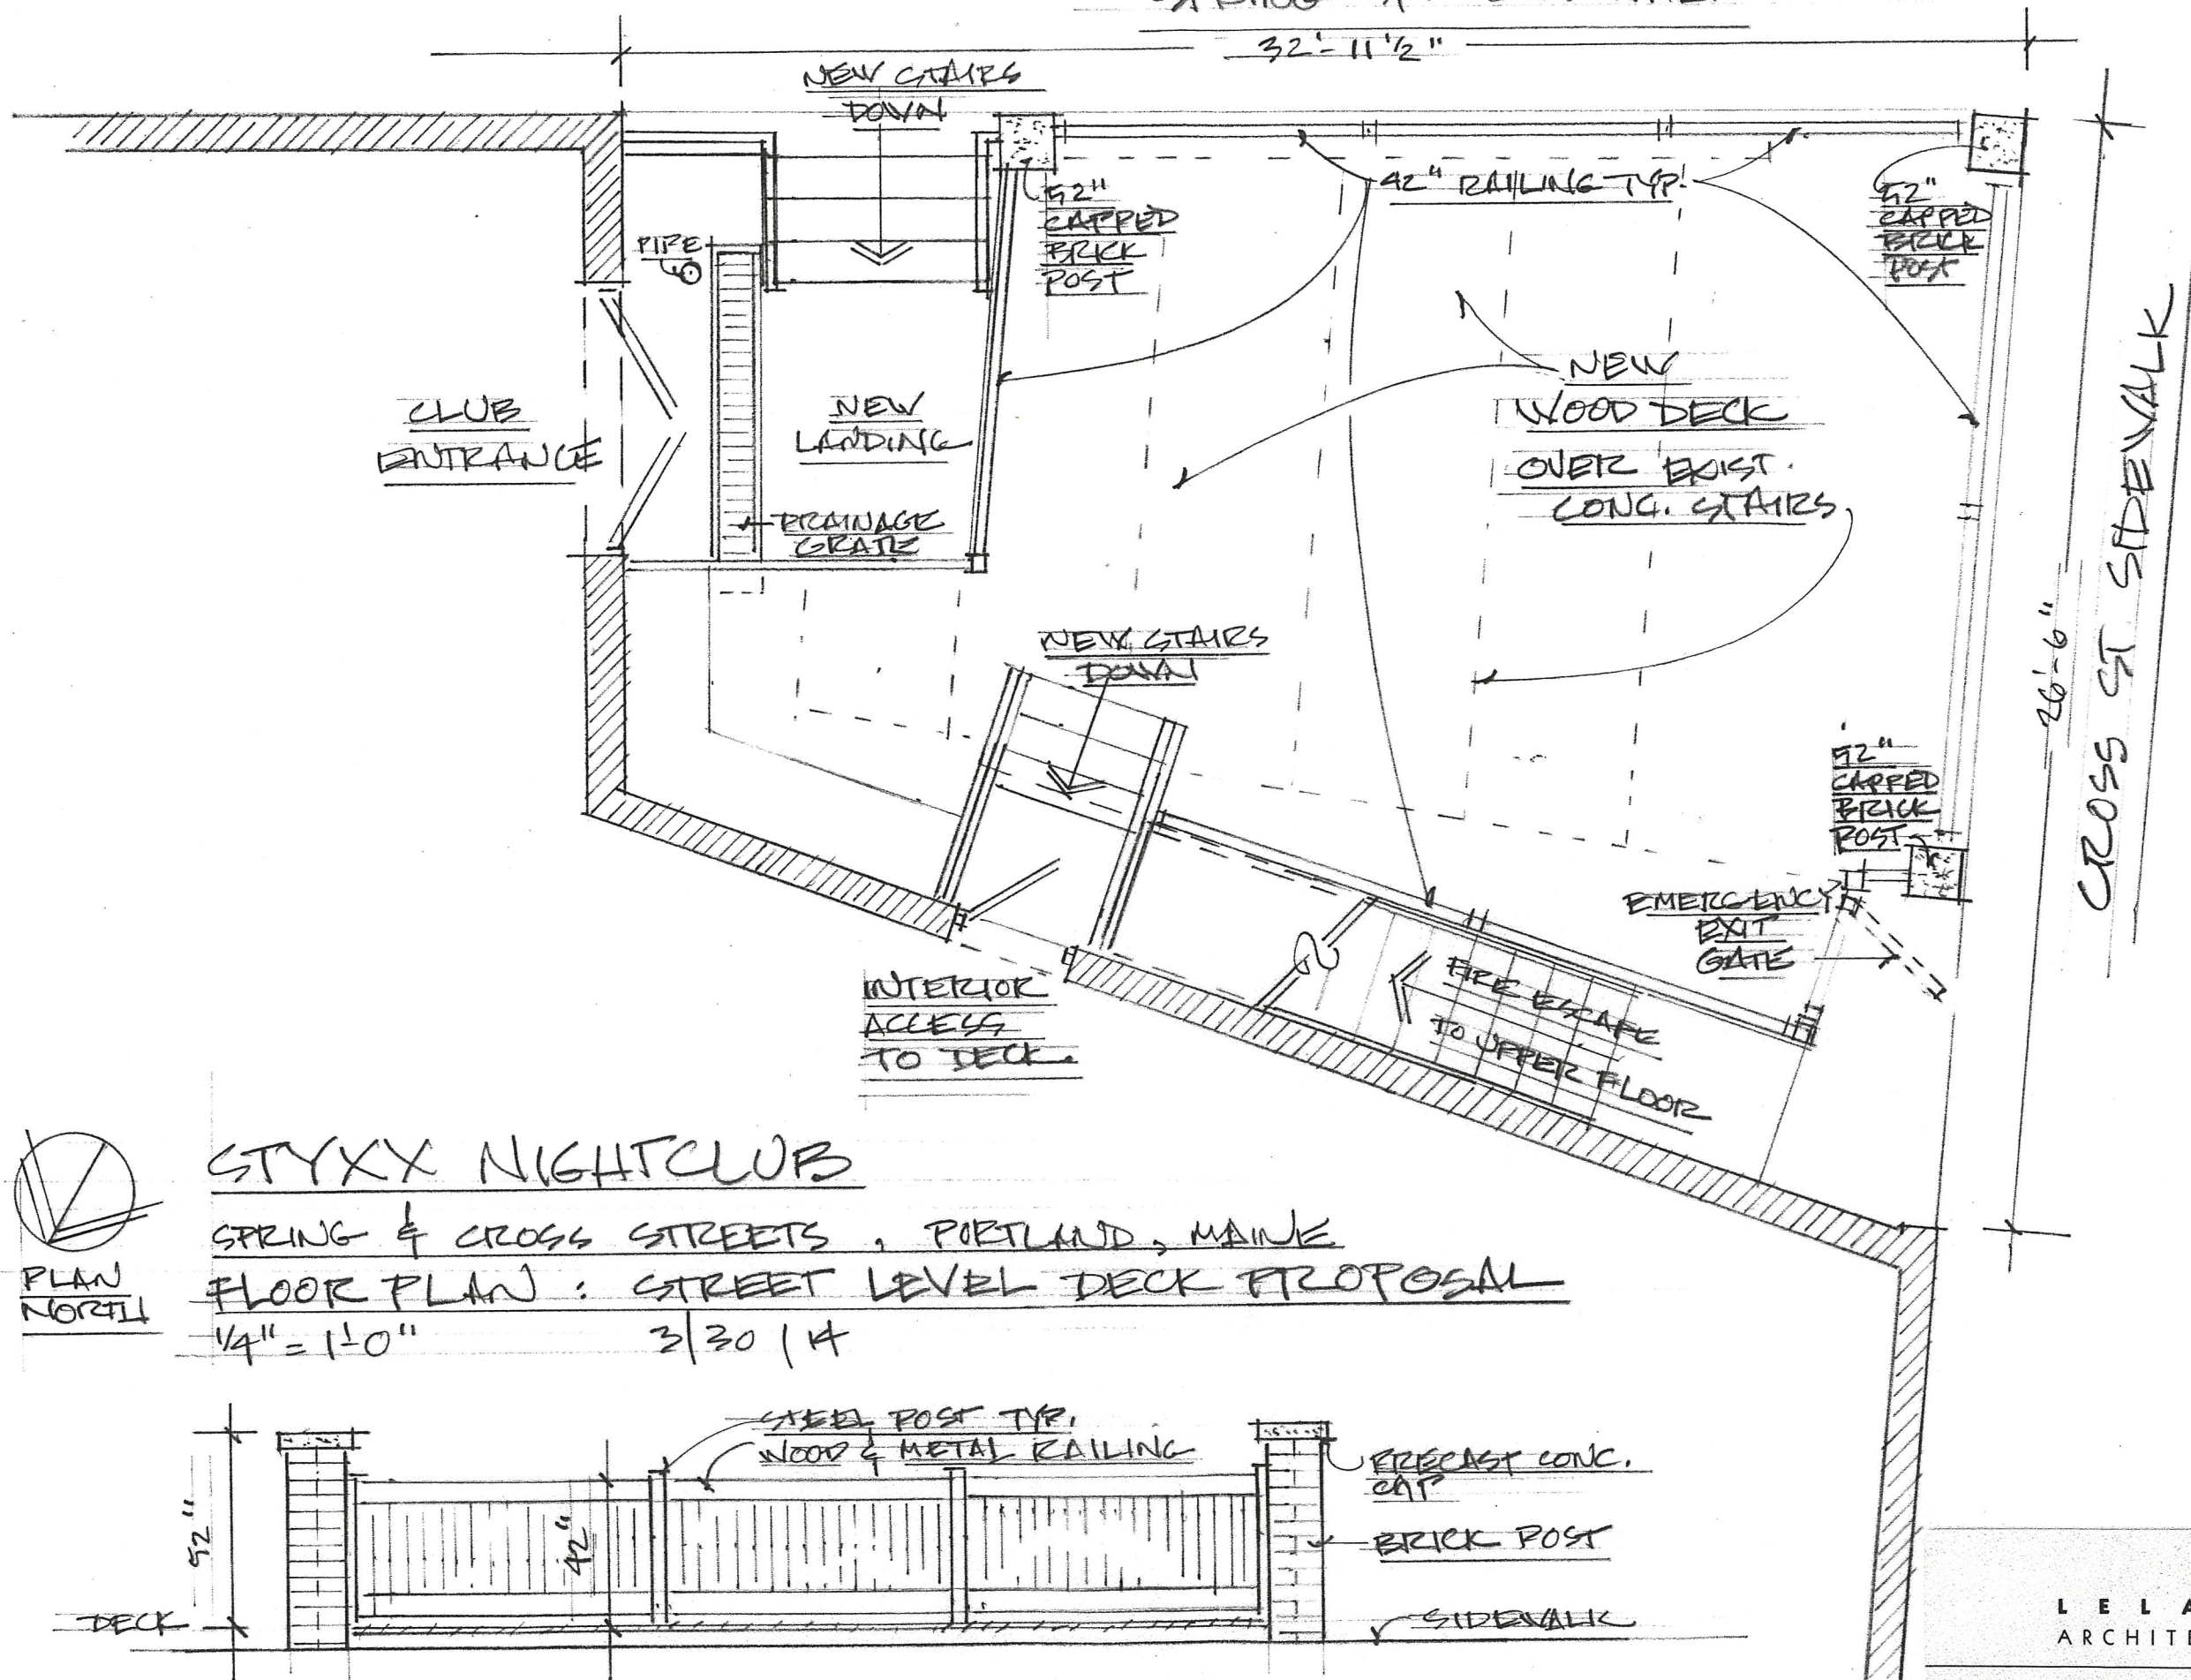


STYXX NIGHTCLUB

SPRING & CROSS STREETS, PORTLAND, MAINE


FLOOR PLAN: STREET LEVEL DECK PROPOSAL

1/4" = 1'-0"

3/30/14

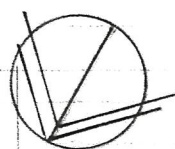

PLAN NORTH

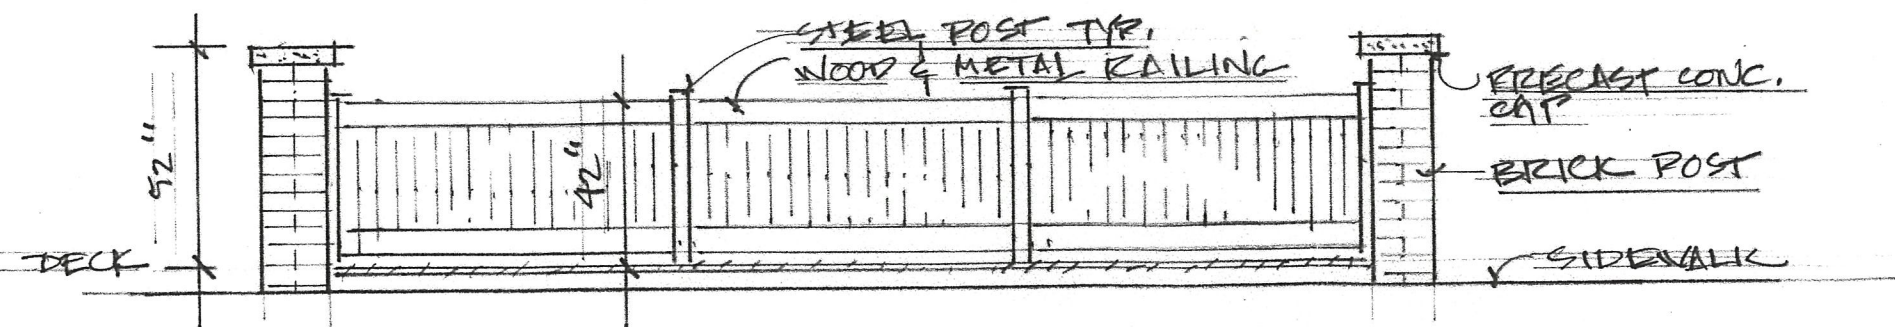

CROSS ST SIDEWALK
26'-6"