


Emergency Light

Emergency Light

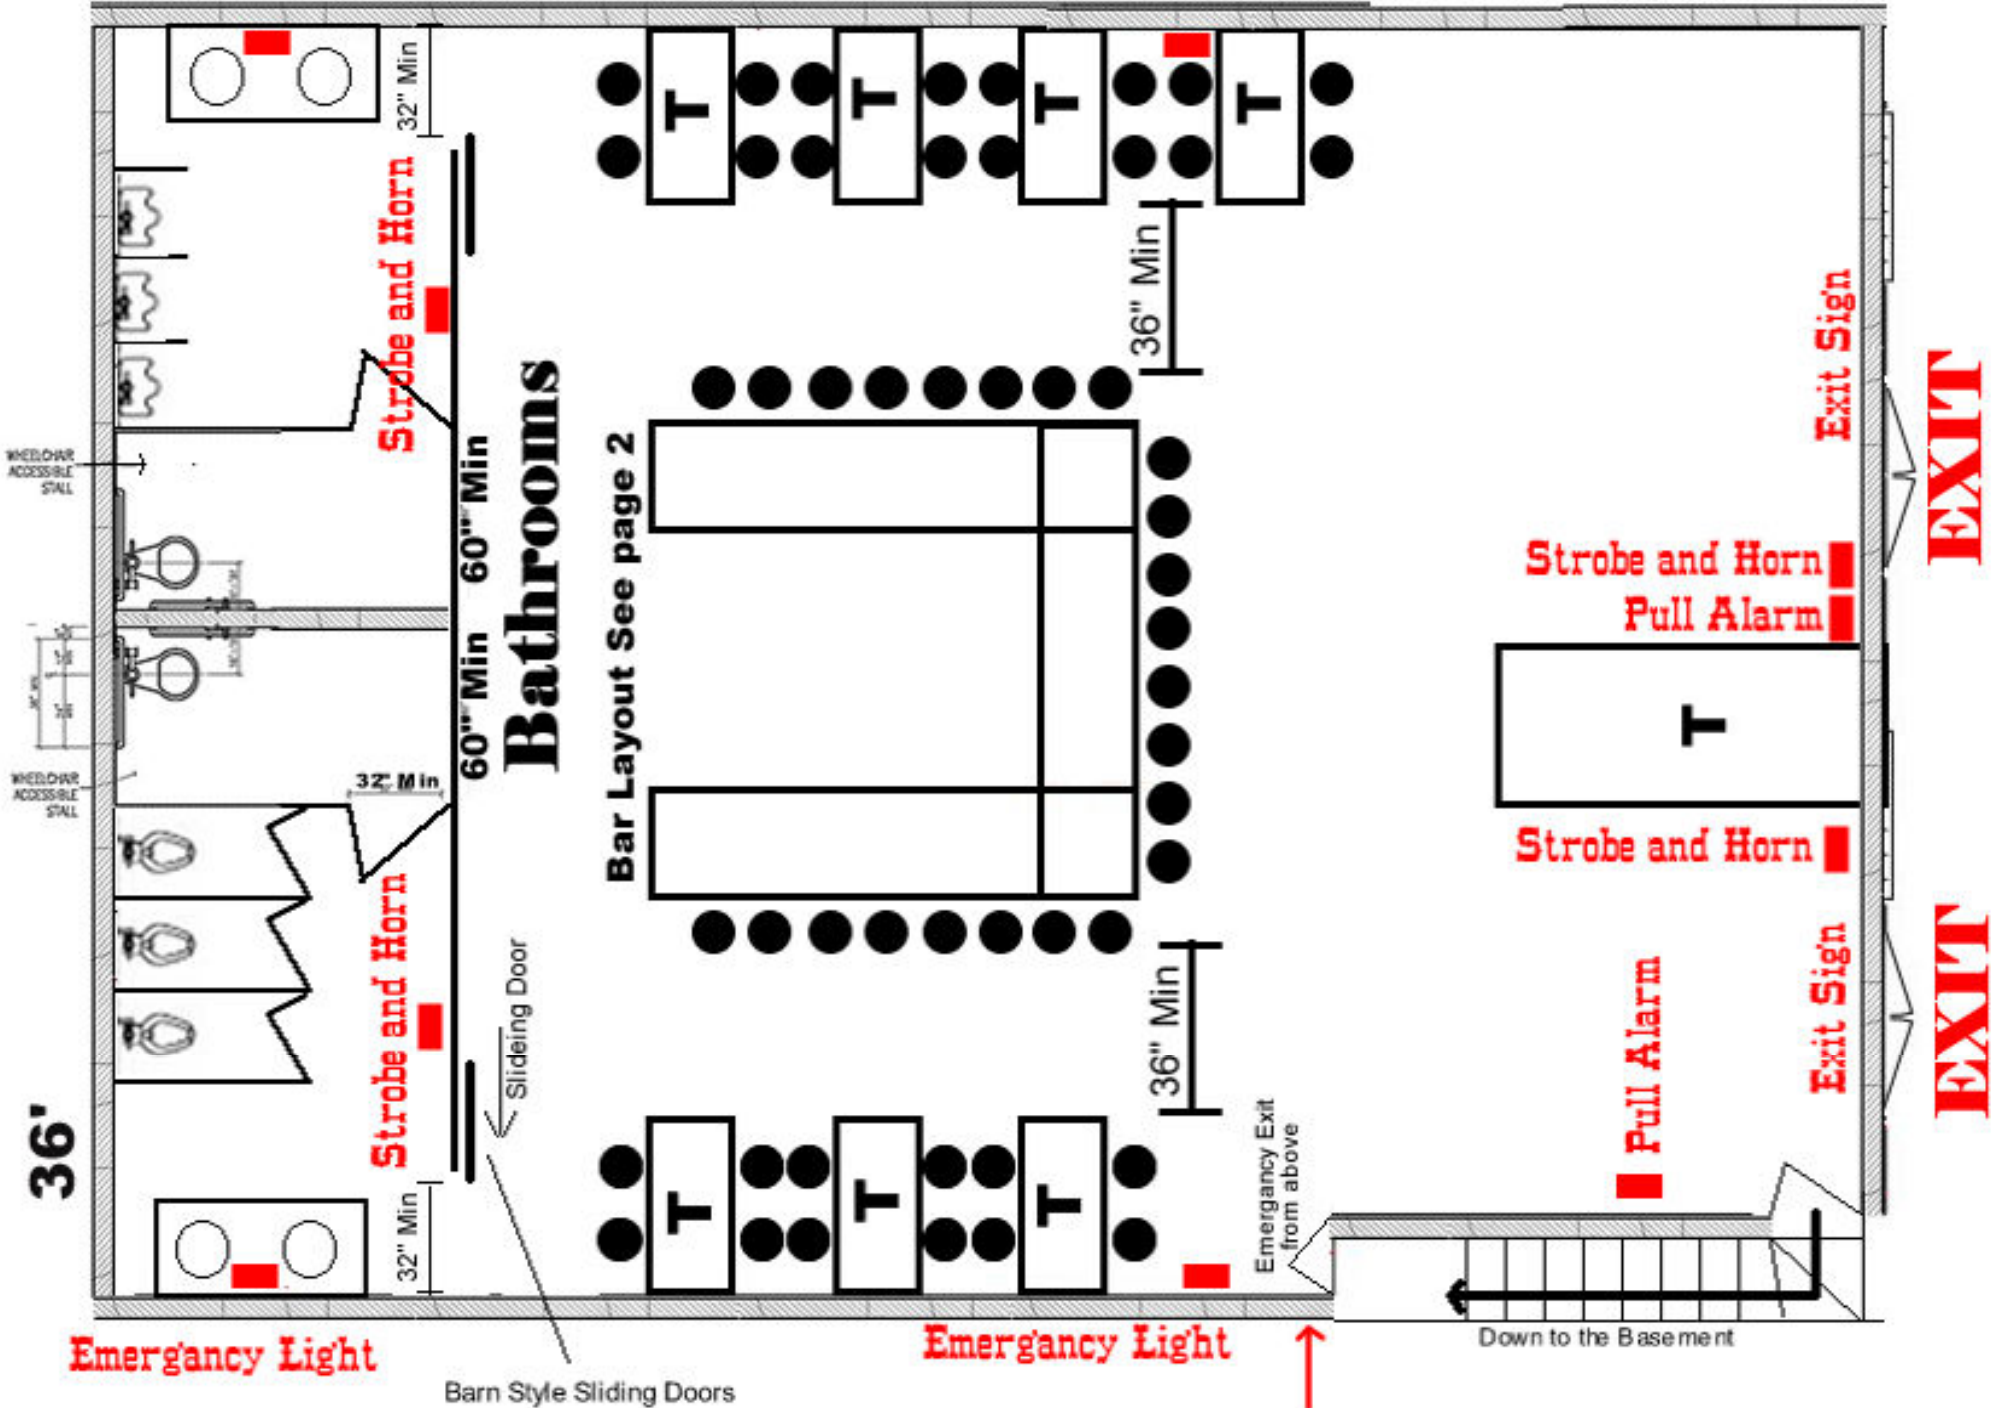

36'

Strobe and Horn

Strobe and Horn

# Bathrooms

60" Min 60" Min

Sliding Door

Bar Layout See page 2

36" Min

36" Min

Emergency Exit from above

Strobe and Horn  
Pull Alarm

Strobe and Horn

Pull Alarm

Exit Sign

Exit Sign

# EXIT

# EXIT

Down to the Basement

Emergency Light

Emergency Light

Barn Style Sliding Doors