



City of Portland  
 Department of Planning and Urban Development  
 Room 211 City Hall, 389 Congress Street  
 Portland, Maine 04101 207-874-8300

FORM 31.00

**HISTORIC PRESERVATION  
 APPLICATION FOR CERTIFICATE OF APPROPRIATENESS**

Pursuant to review under the City of Portland's Historic Preservation Ordinance (Chapter 14, Article IX of the Portland City Code), application is hereby made for a Certificate of Appropriateness for the following work on the specified historic property:

Property Name and Address: Moriners Church Bannock-Catr. 11 Moulton St.

Applicant: (name) Custom Canvas (telephone) 799-0922  
 (company) of Portland  
 (address) 80 Second St  
PO Portland

Property Owner, if different: (name) Portland Glass Shop  
 (address) Same 11 Moulton St  
 (telephone) 774-0444

Architect (if any): \_\_\_\_\_  
 Contractor or Builder (if any): \_\_\_\_\_

Local Designation:  within historic district: (name) \_\_\_\_\_  
 Landmark.  Contributing.  Non-contributing.  
 National Register Status:  Landmark.  District.  Not Applicable.

Description of Proposed Work (Use additional sheets as necessary. Submit architectural sketches, plans, scale drawings, photographs, specifications, or other supporting documentation as required. All submission materials will be retained by the City. In the case of demolition or removal of a structure, the following indicates the proposed condition and appearance of the property thereafter): \_\_\_\_\_  
 \_\_\_\_\_  
 \_\_\_\_\_

Work is proposed in conjunction with:  Major site plan application.  Minor site plan application.  
 Building permit application.  None of the above.

Applicant's Signature: \_\_\_\_\_  
 Owner's Signature (if different): [Signature]

Note: No application fee. Applicant is responsible for costs of sending notices and placement of legal ad. Such costs shall be paid prior to issuance of Certificate/Building Permit or upon denial of Application.

FOR CITY USE ONLY  
 Historic Resource Inventory Number: \_\_\_\_\_ Assessor's Chart/Block/Lot: \_\_\_\_\_  
 Date Application Submitted: \_\_\_\_\_ Date Application Complete: \_\_\_\_\_

contractor: Custom Canvas of Portland  
P.O. Box 2122  
So. Portland, Me. 04106  
(799-0902)



Location: Mariners Church Banquet Center  
corner Fore & Moulton Sts,  
Portland, Me.

Bldg owner: Portland Grog Shop  
774-0444

Installation: lagged into mortar and wood

Cost est: 3900.00

Material: Awning # 4521 (green)

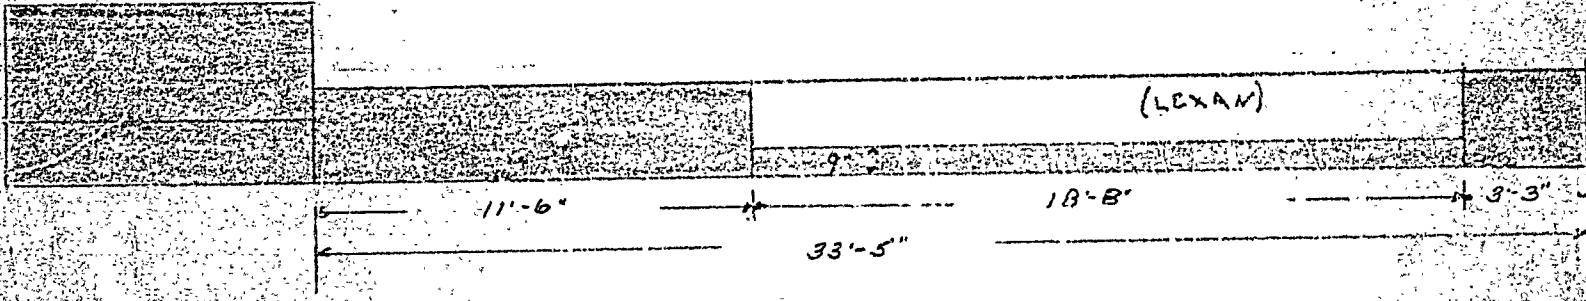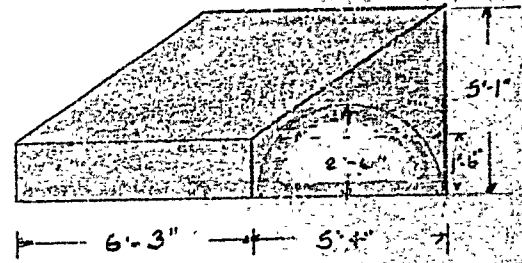

1/4" = 1'-0"  
DAS

