


FIRST


- - - - - EXISTING WALL TO BE REMOVED
- THERE ARE NO PARTITIONS TO BE REMOVED ON THE 4th, 5th & 6th FLOORS.

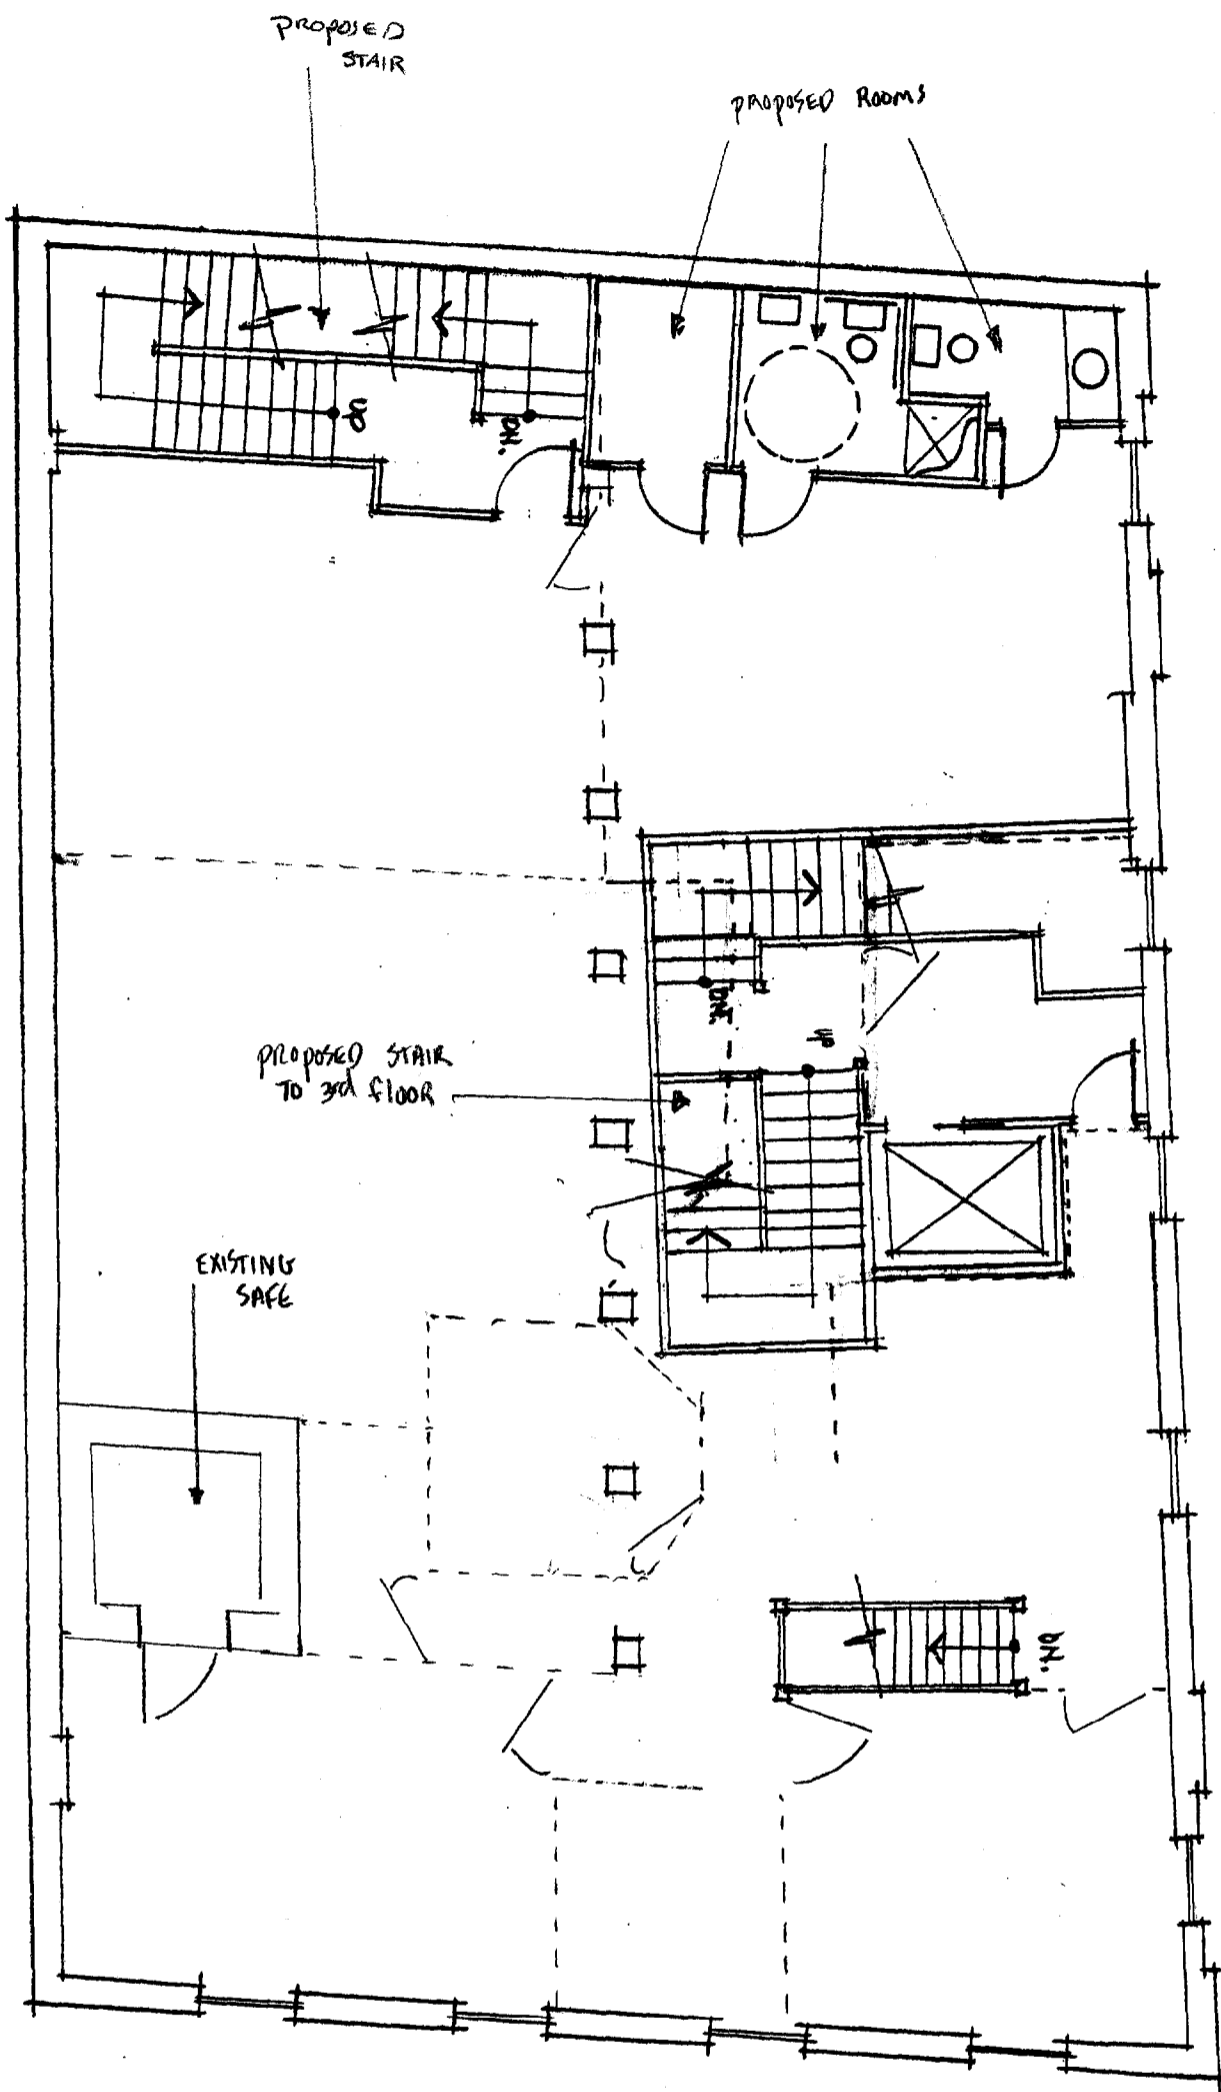

SECOND

E1

E1

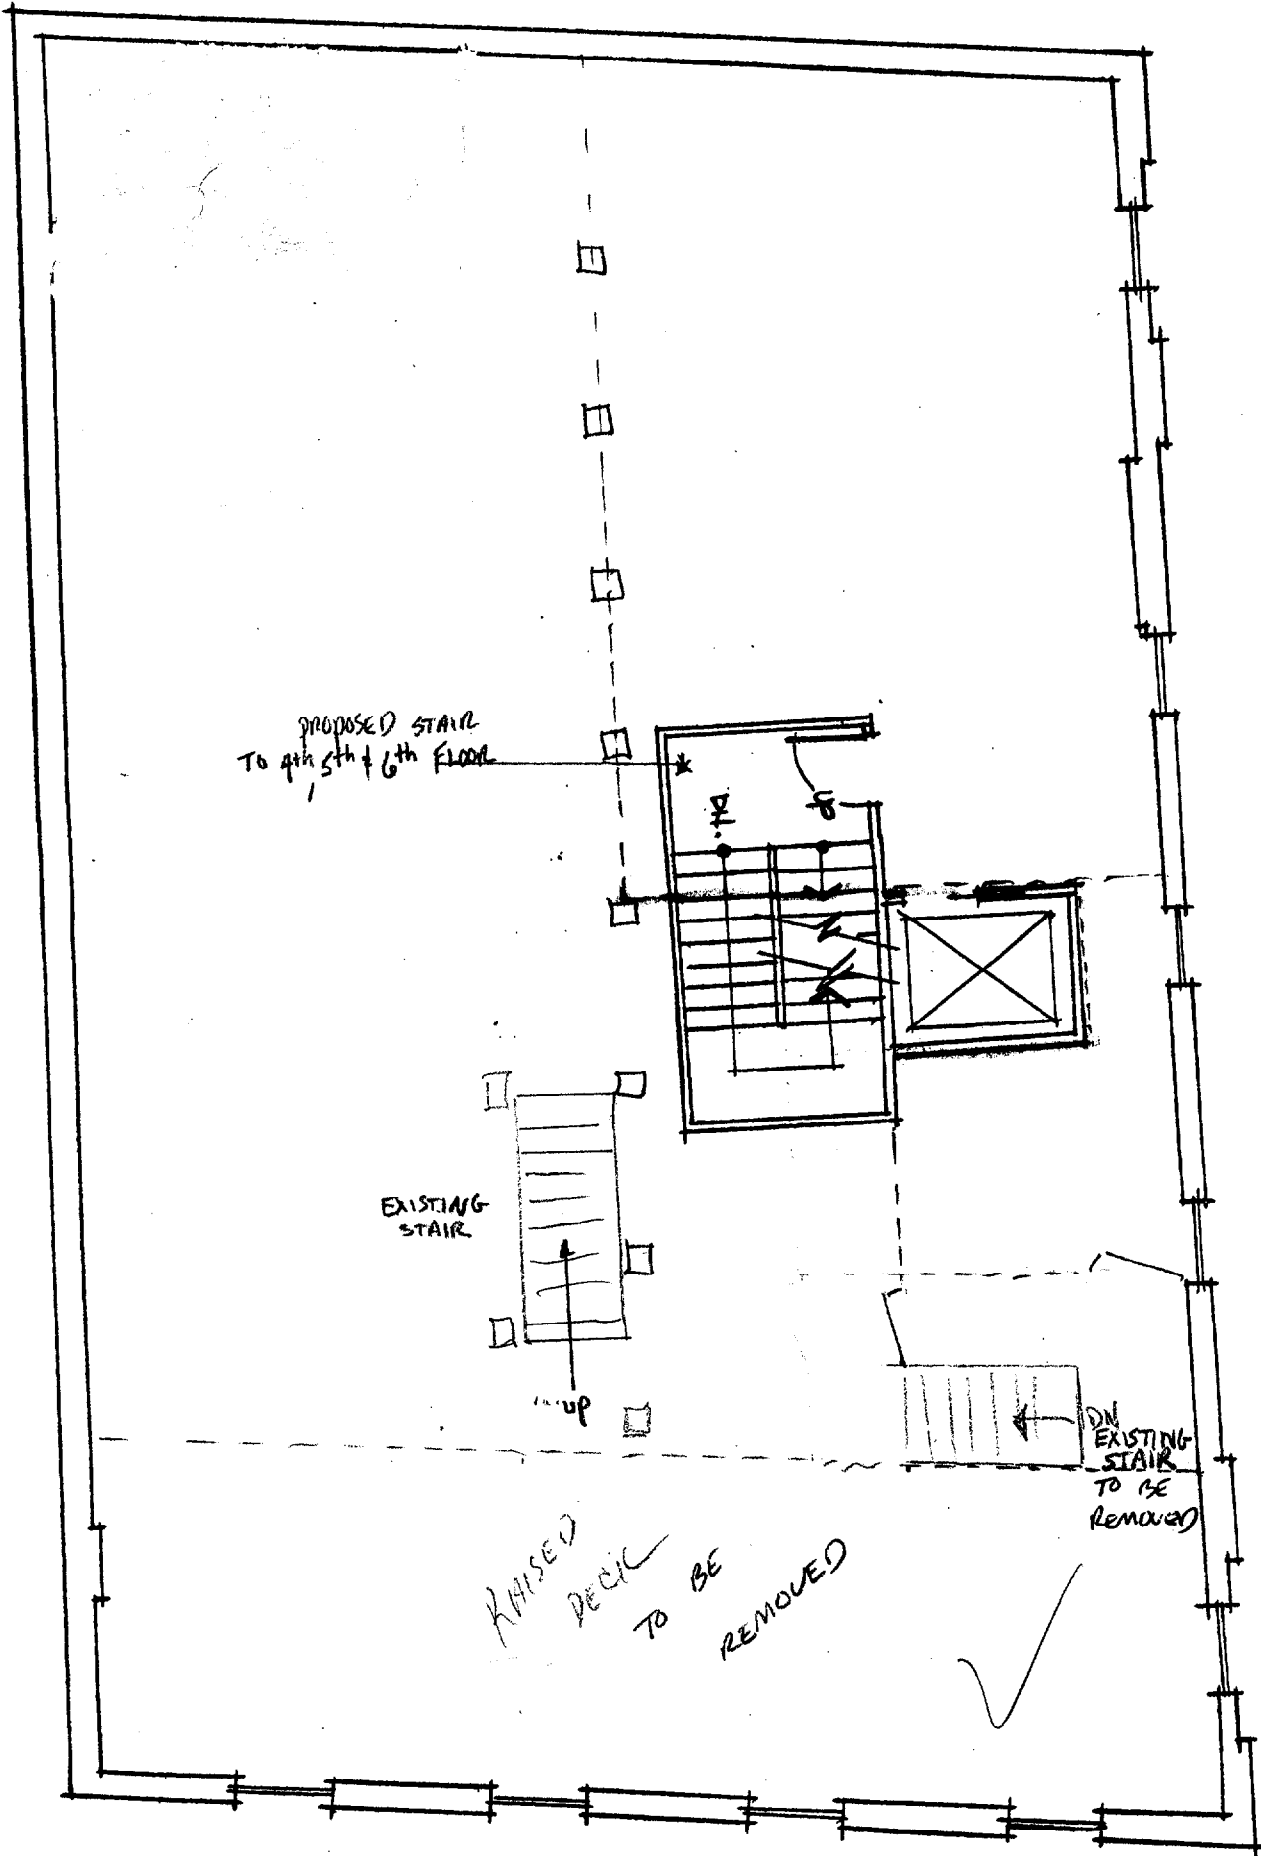

THIRD