


WALL SECTION

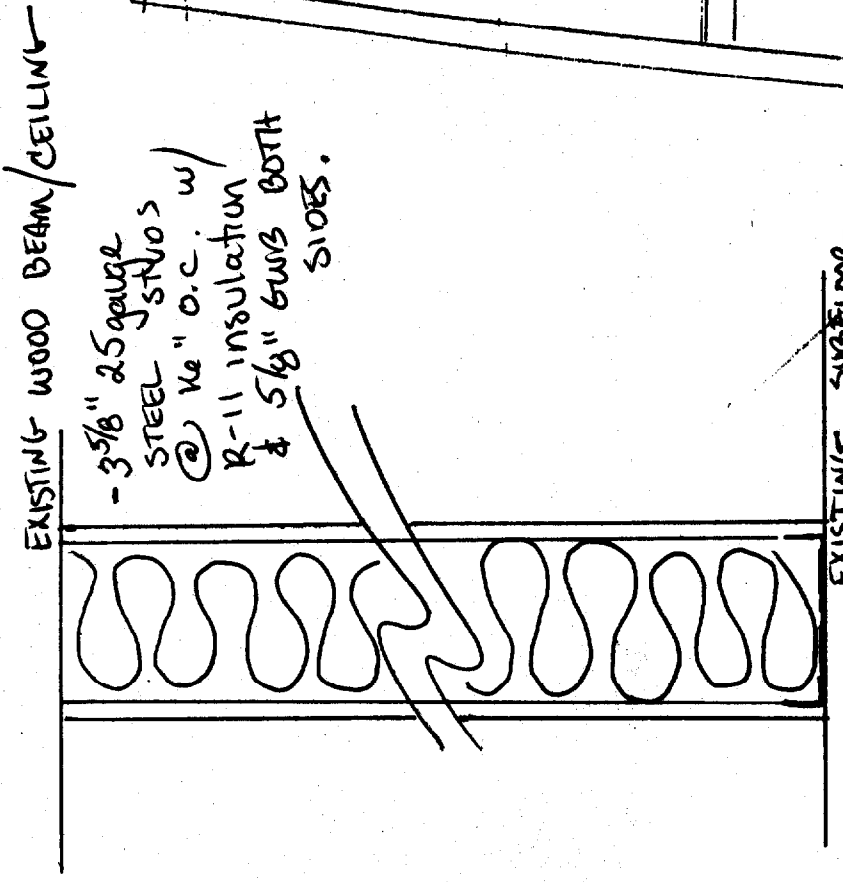


- 3/8" 25 gauge  
STEEL STUDS  
@ 16" O.C. w/  
R-11 INSULATION  
& 5/8" GWS BOTH  
SIDES.

NO DEMO  
EXISTING WALLS  
NEW 3/8" 25ga  
STEEL WALLS  
@ 16" O.C.

FINISHES

- HMF DOORS
- VCT IN BATH / CARPET ELSEWHERE

MARKET STREET

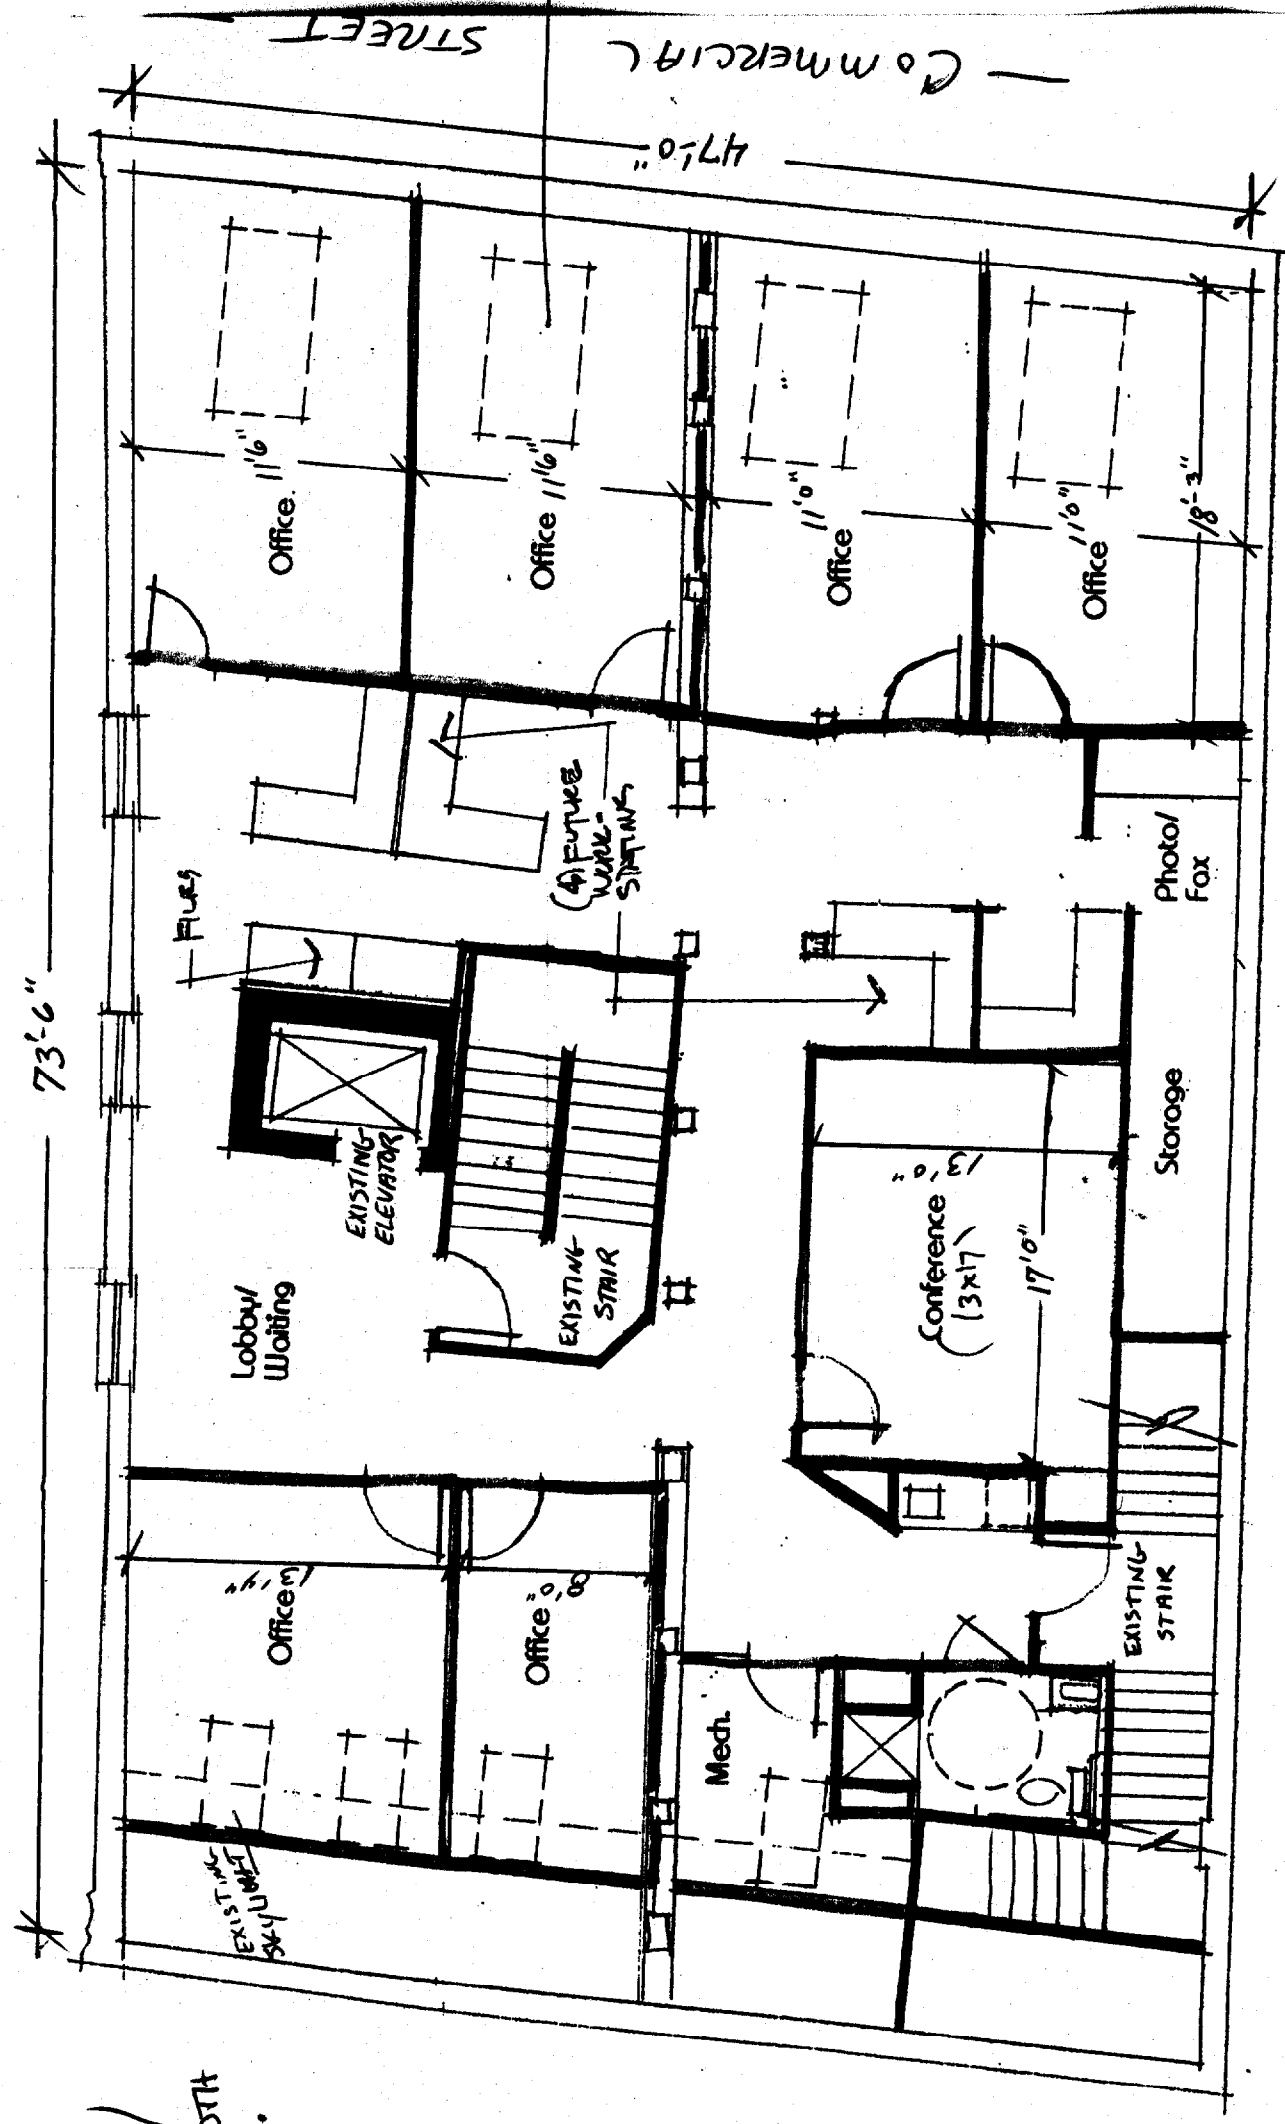

Fifth Floor Plan

Scale: 1/8" Equals 1'-0"  
Date: Oct. 30, 2003

Tangent  
TWO MARKET STREET

Commercial STREET

EXISTING SKYLIGHT

47'-0"

Office 11'-6"

Office 11'-6"

Office 11'-6"

Office 11'-6"

18'-3"

Lobby/Waiting

EXISTING ELEVATOR

EXISTING STAIR

(A) FUTURE WORK STATION

Conference (13x17)

Storage

Photo/Fox

Office 11'-6"

Office 11'-6"

Med.

EXISTING STAIR

EXISTING SKYLIGHT

EXISTING SUGFLOOR