

NEW BLACK ALUMINUM FRAME
WINDOWS IN EXST'G OP'GS (TYP)

NEW METAL DOOR IN EXST'G OP'G (TYP)


LIGHTS

GLASS AND STEEL CANOPY

NEW MAPLE and GLASS DOORS
IN EXST'G OP'G - SEE DETAIL

NEW RAMP / STAIR -
STEEL FRAME / WOOD PLATFORM &
WOVEN STEEL CABLE BALLUSTRADE

INFILL PLUM STREET AND PAVE
TO FLUSH WITH WHARF STREET

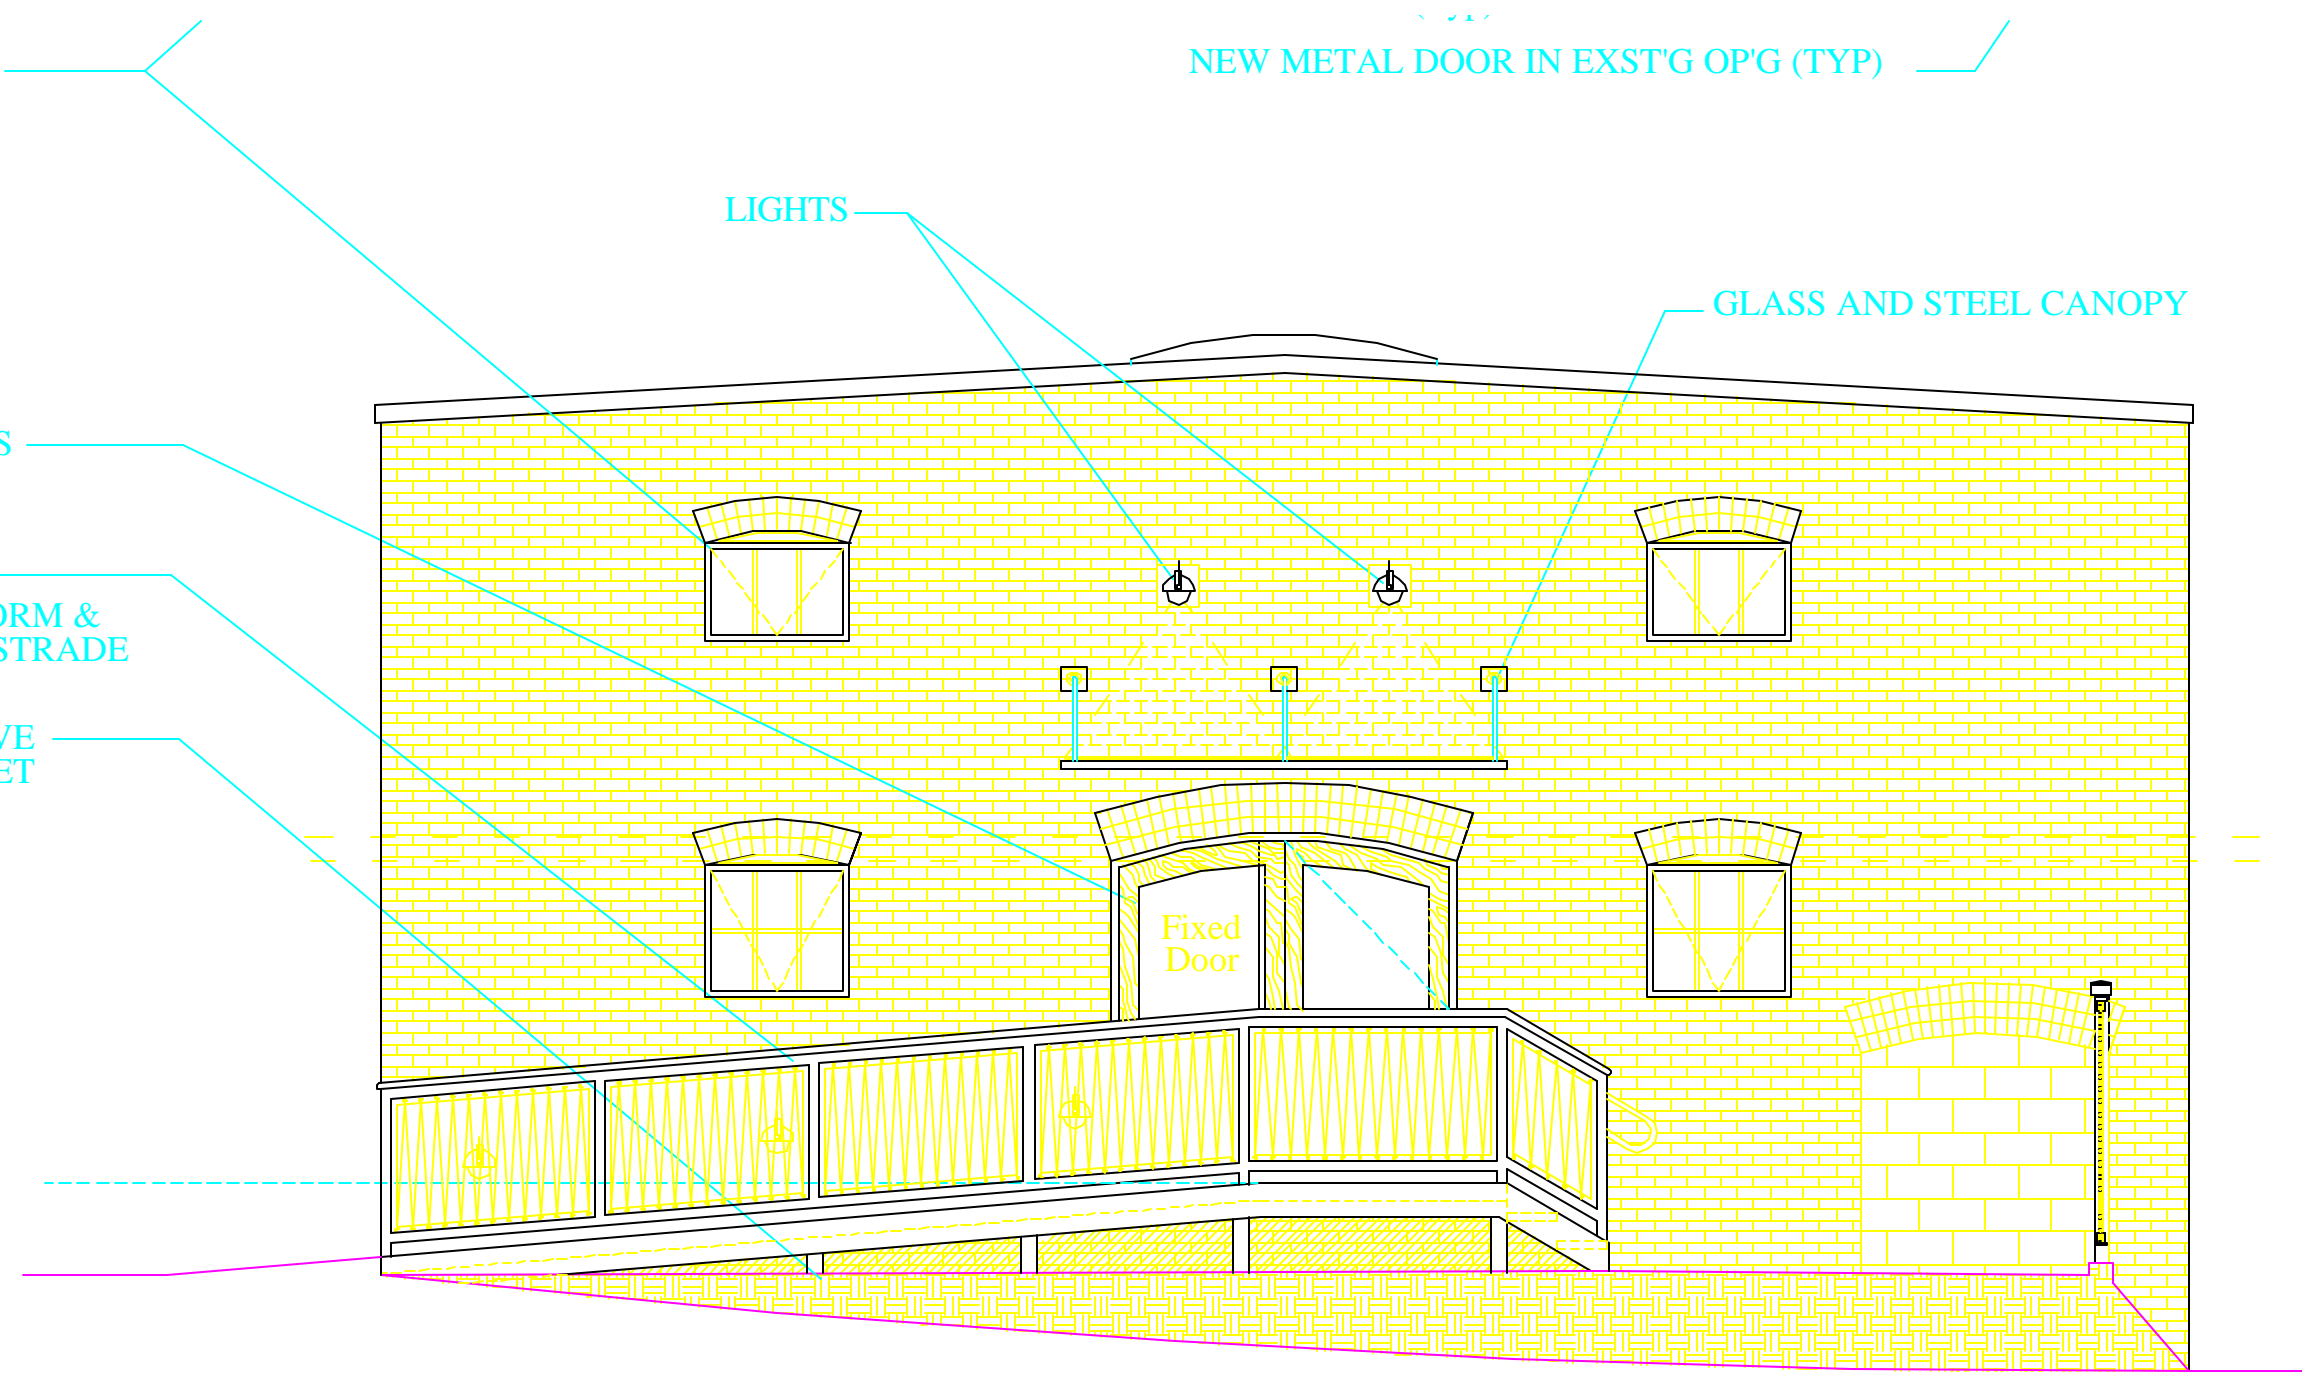

① WEST (Plum Street) ELEVATION