


NEW MAPLE and GLASS DOORS
IN EXST'G OP'G - SEE DETAIL

NEW RAMP / STAIR -
STEEL FRAME / WOOD PLATFORM &
WOVEN STEEL CABLE BALUSTRADE

INFILL PLUM STREET AND PAVE
TO FLUSH WITH WHARF STREET

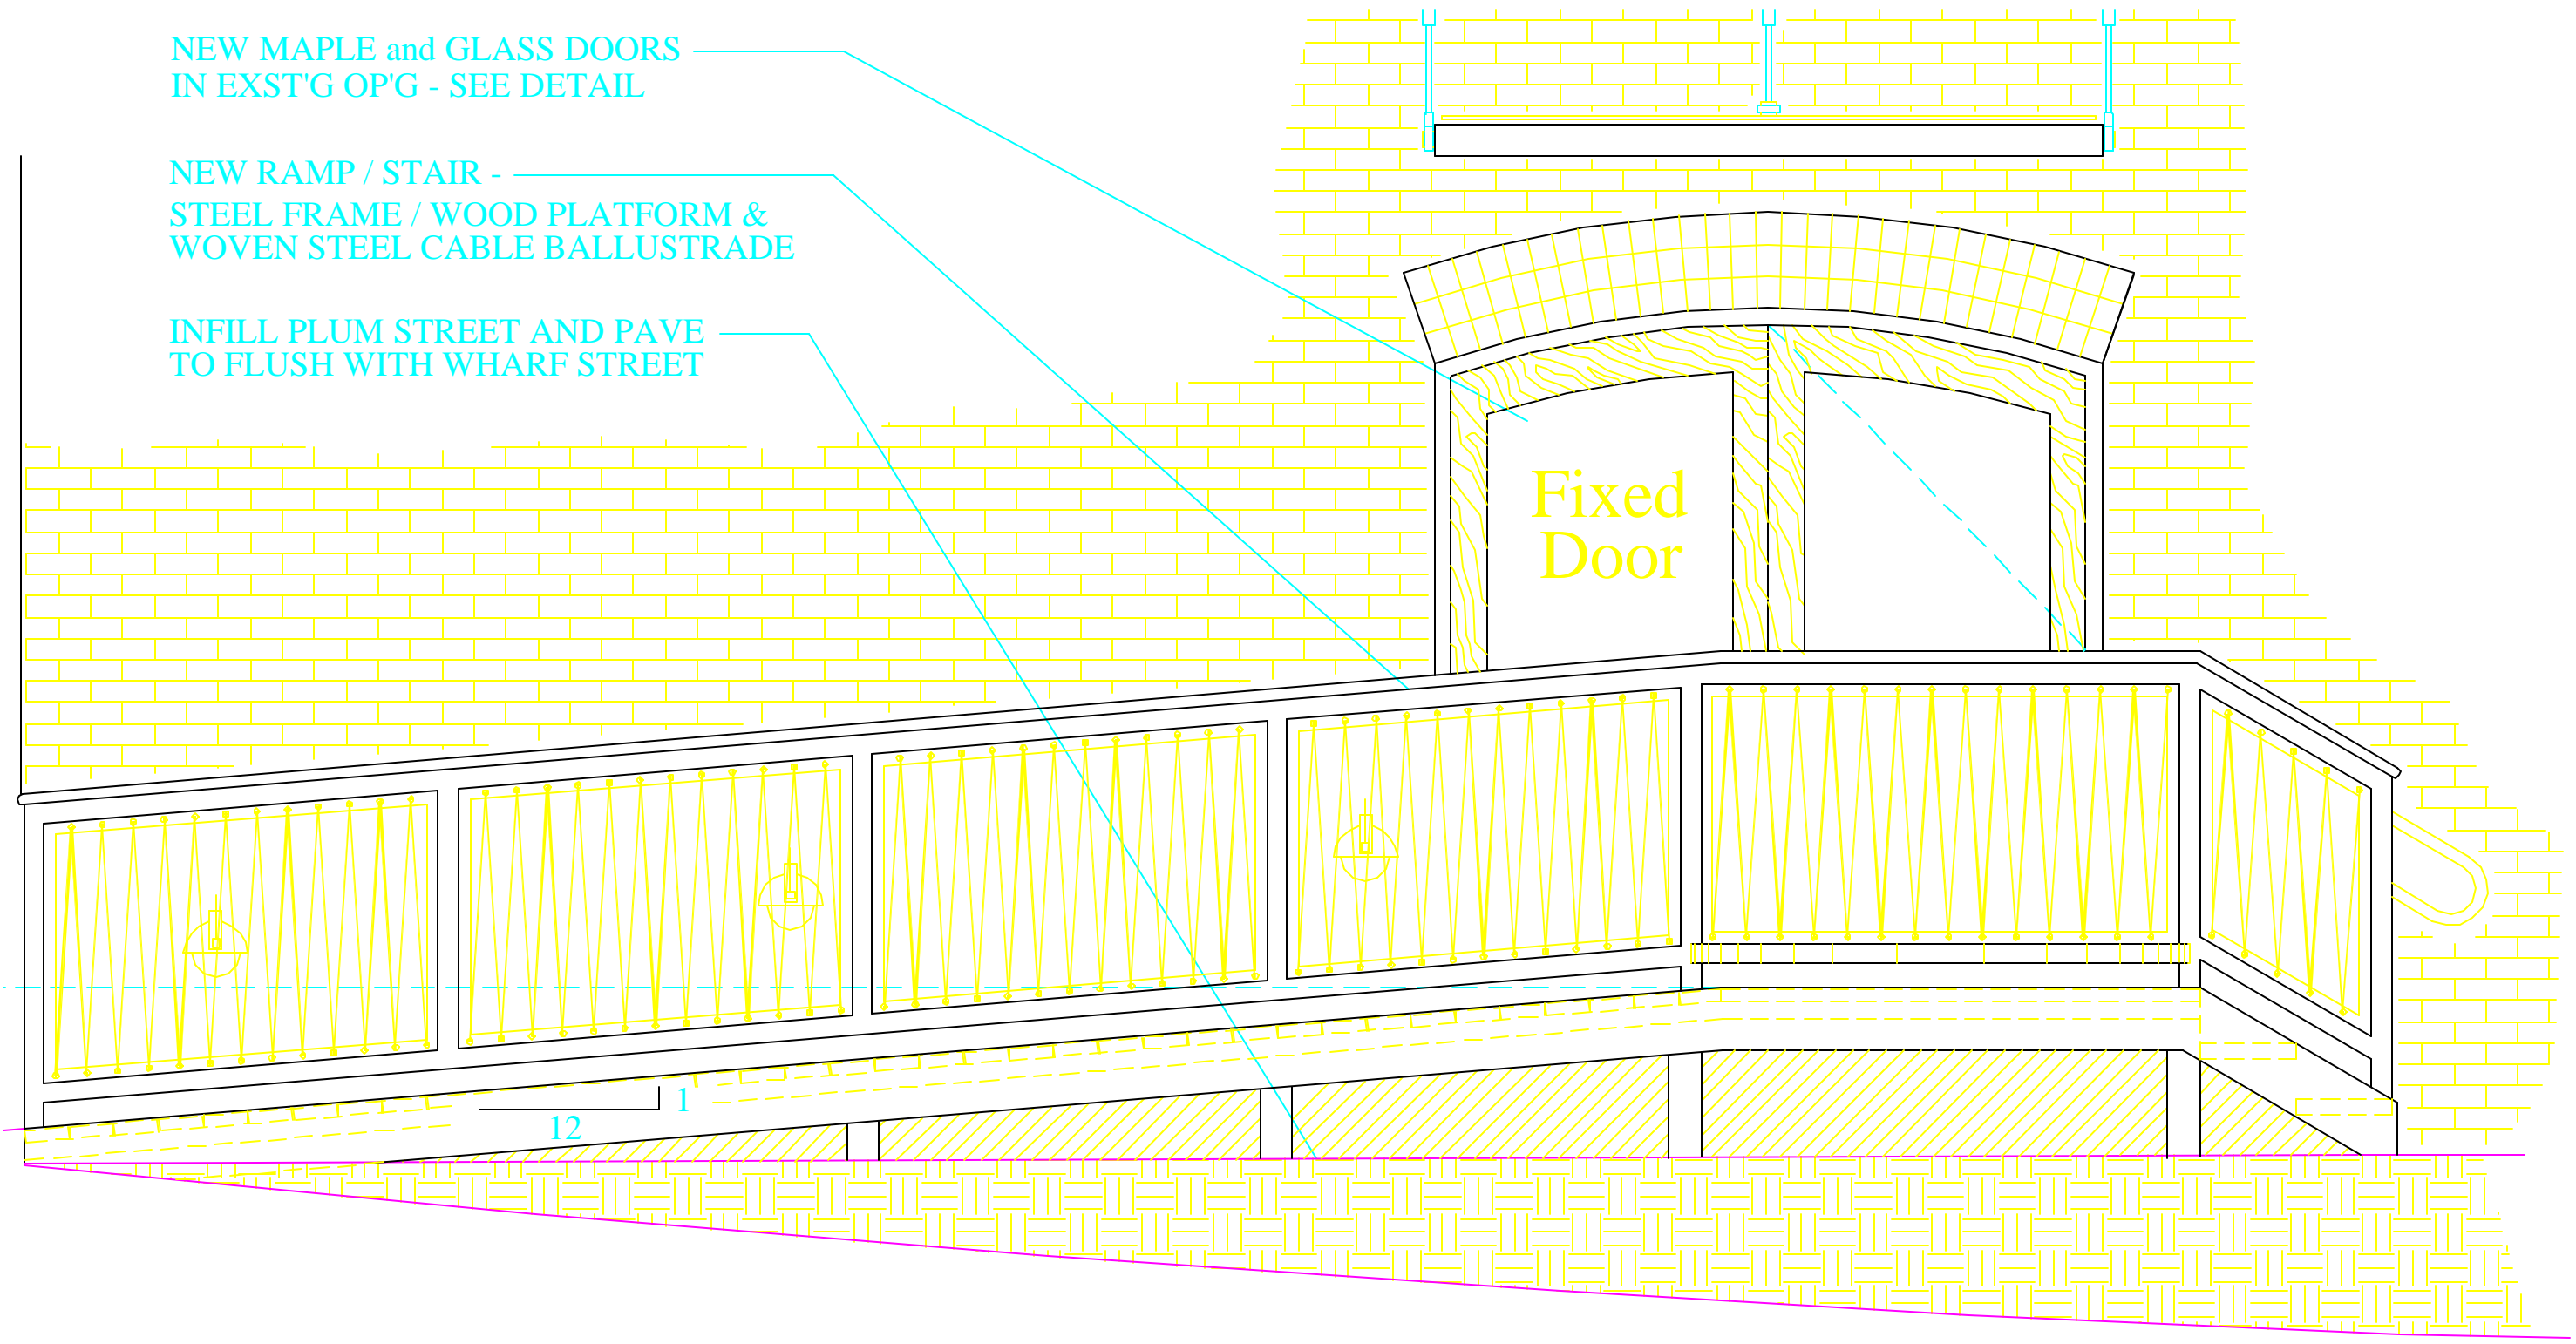

RAMP ELEVATION