




© 2018 RYAN SENATORE ARCHITECTURE

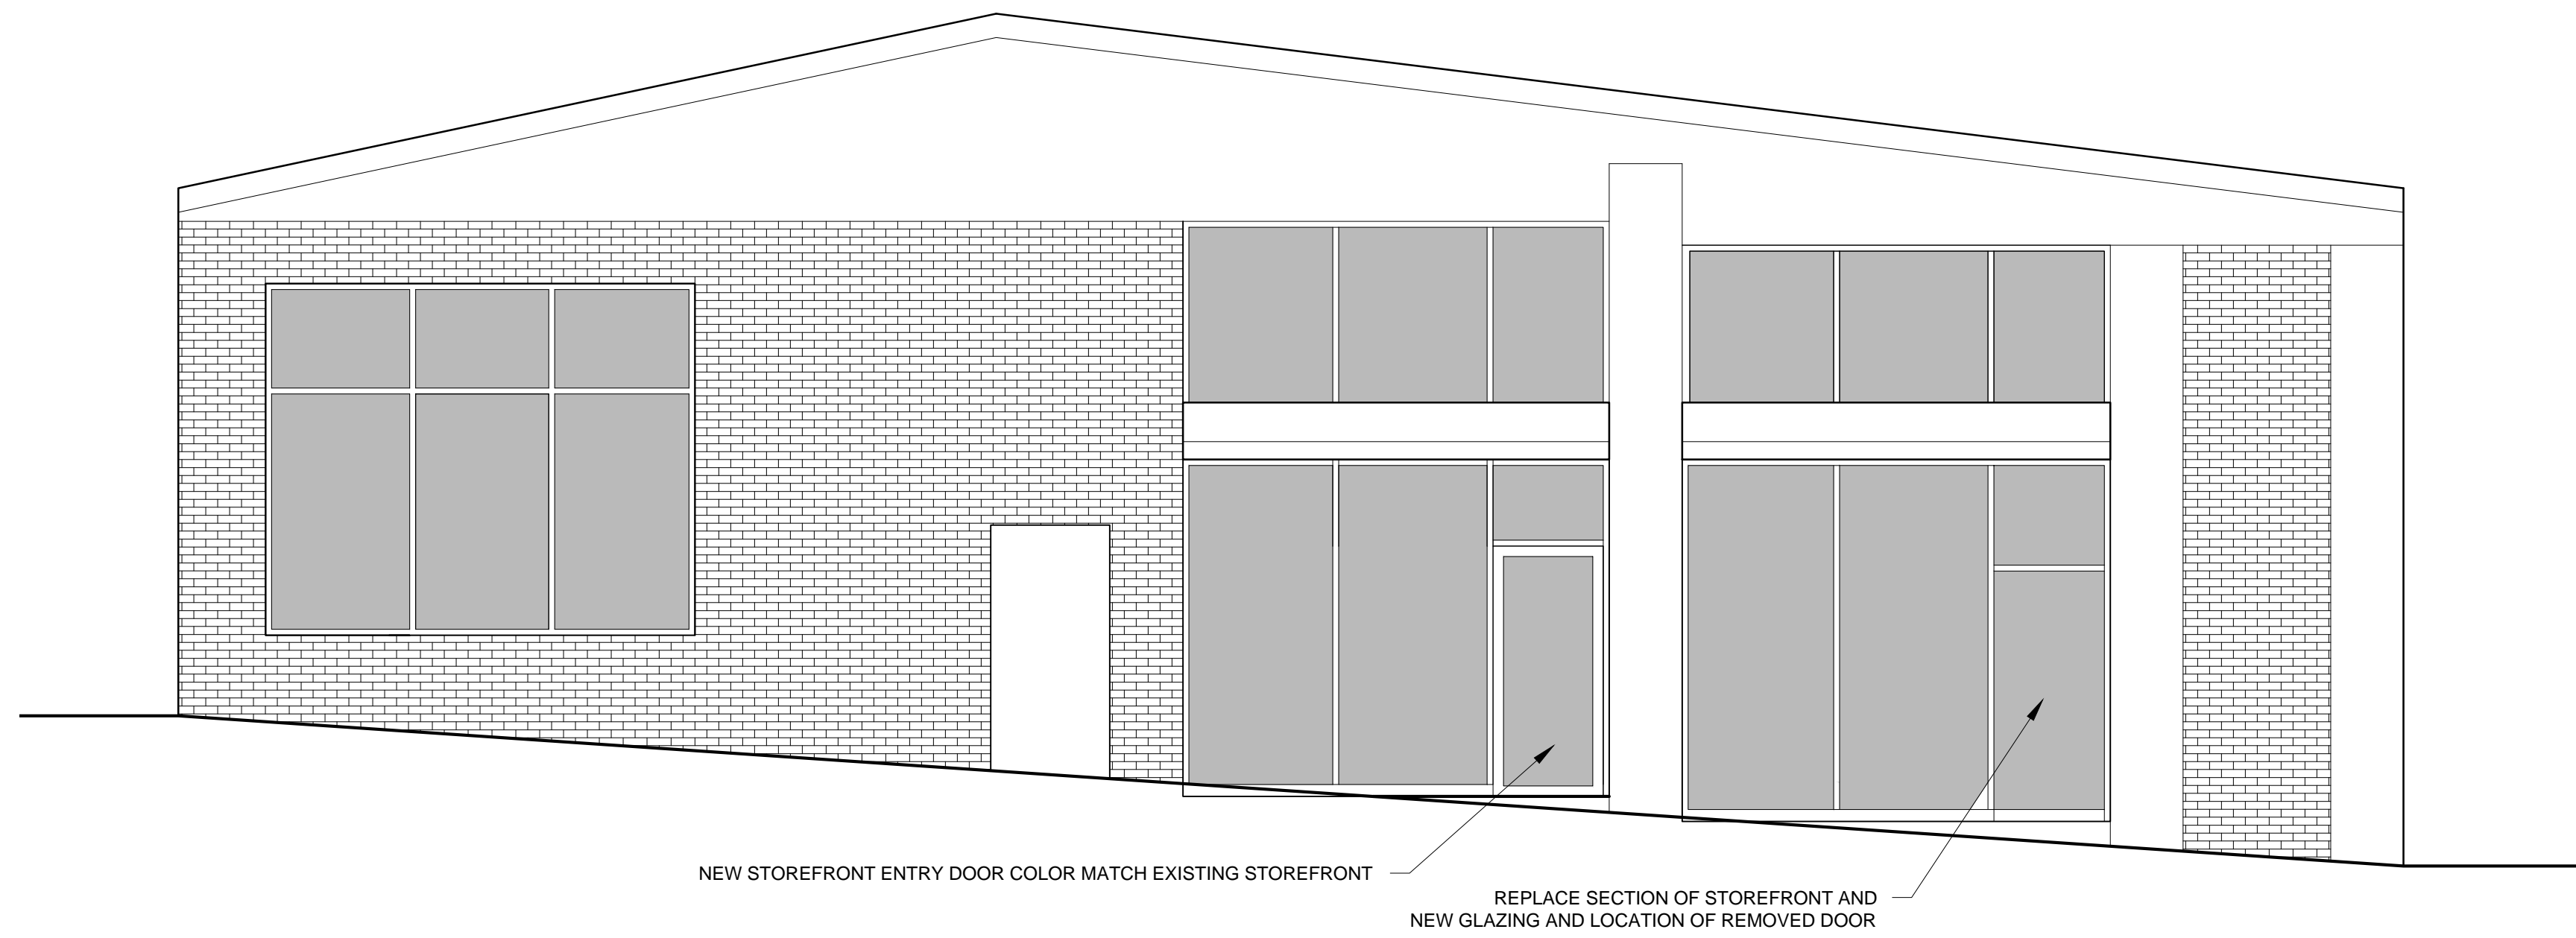

NEW STOREFRONT ENTRY DOOR COLOR MATCH EXISTING STOREFRONT

REPLACE SECTION OF STOREFRONT AND NEW GLAZING AND LOCATION OF REMOVED DOOR

2 UNION STREET ELEVATION
1/4" = 1'-0"

DELI FIT-UP
UNION STREET
PORTLAND, MAINE



RYAN SENATORE
ARCHITECTURE
565 CONGRESS STREET
PORTLAND, MAINE 04101
207-650-6414
senatorearchitecture.com

CONSULTANTS:

REVISIONS:

DATE: 20 FEBRUARY 2018

PROJECT No. 1778

DRAWN BY: RRT, RJS, JPF

CHECKED BY: RJS

SCALE: AS NOTED

SHEET TITLE:
ELEVATIONS

A2-0