



# PROPOSE NEW RESTAURANT

PORTLAND, ME 04101  
SUZIE ST. PIERRE  
79 PORTLAND ST.  
PORTLAND, ME 04101  
207-590-9388

MARTIN B. DASSA, AIA  
ARCHITECT - LICENSE #3365  
5 COTTONWOOD LANE  
FALMOUTH, ME 04105  
207-899-0574

CLIFFORD TREMBLAY, LEED AP  
ASSOCIATE  
59 STATE STREET APT 52  
PORTLAND, ME 04101  
617-942-0884

CBL: 033 A005, A006, & A007  
PROJECT NUMBER:

DATE: 08/11/2014


REVISIONS:  
1 BUILDING PER. 07/29/14  
2 BUILDING PER. 08/11/14

SCALE: 1/4" = 1'-0" OR AS NOTED


DRAWING NAME:  
**WALL TYPES  
& HOOD  
DETAILS**

DRAWING NUMBER:


**A102**

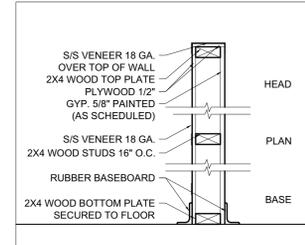


**1** WALL TYPE 1 - NEW  
SCALE: 1" = 1'-0" 2 HR. FIRE RATED HEAD

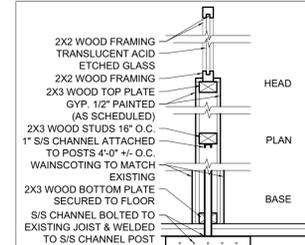


**4** WALL TYPE 4 - NEW HALF WALL  
SCALE: 1" = 1'-0" 2 HR. FIRE RATED

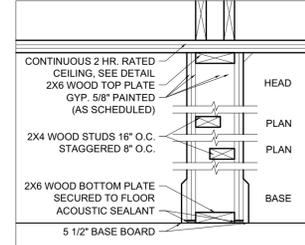


**3** WALL TYPE 3 - NEW HALF WALL  
SCALE: 1" = 1'-0" NON FIRE RATED

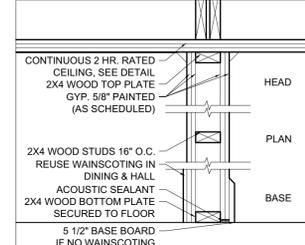


**2B** WALL TYPE 2B - NEW (WP390)  
SCALE: 1" = 1'-0" 2 HR. FIRE RATED

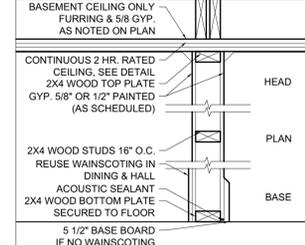


**2A** WALL TYPE 2A - NEW (U301)  
SCALE: 1" = 1'-0" 2 HR. FIRE RATED

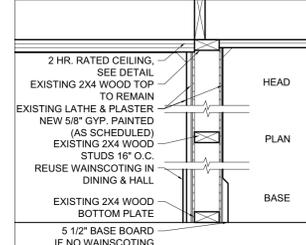


**6** WALL TYPE 6 - MODIFIED EXISTING  
SCALE: 1" = 1'-0" 2 HR. FIRE RATED (SIM. TO U301)

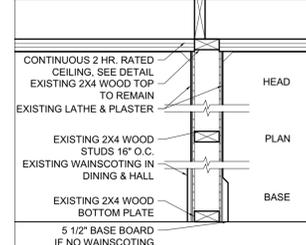

**5** WALL TYPE 5 - MODIFIED EXISTING  
SCALE: 1" = 1'-0" 2 HR. FIRE RATED HEAD

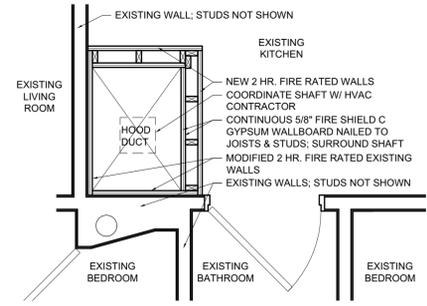

**8** 2ND LEVEL PARTIAL PLAN - HOOD DUCT  
SCALE: 1/2" = 1'-0"

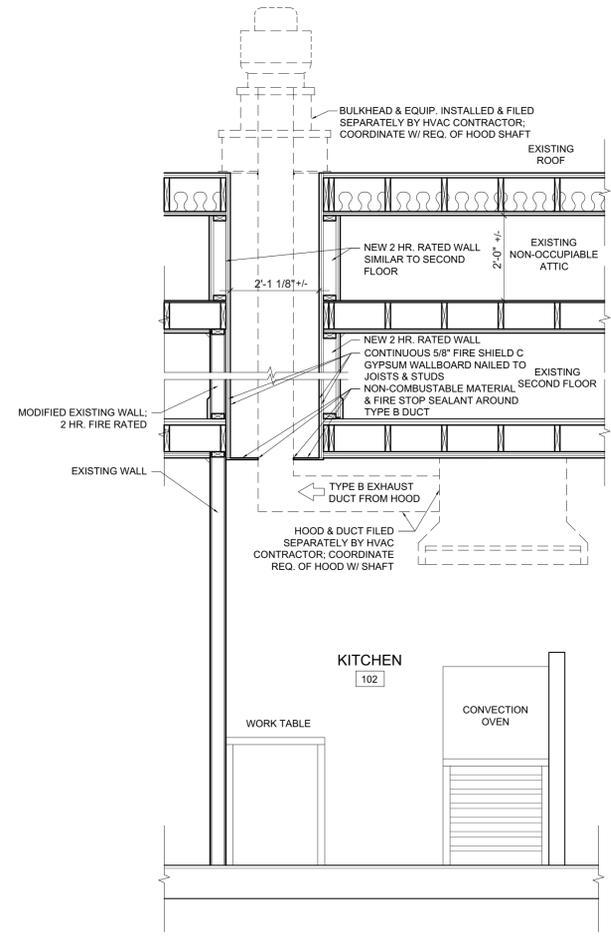

**7** HOOD SECTION AT KITCHEN  
SCALE: 1/2" = 1'-0"