




**1**  
C402 VALVE AND VALVE BOX INSTALLATION DETAIL  
NOT TO SCALE

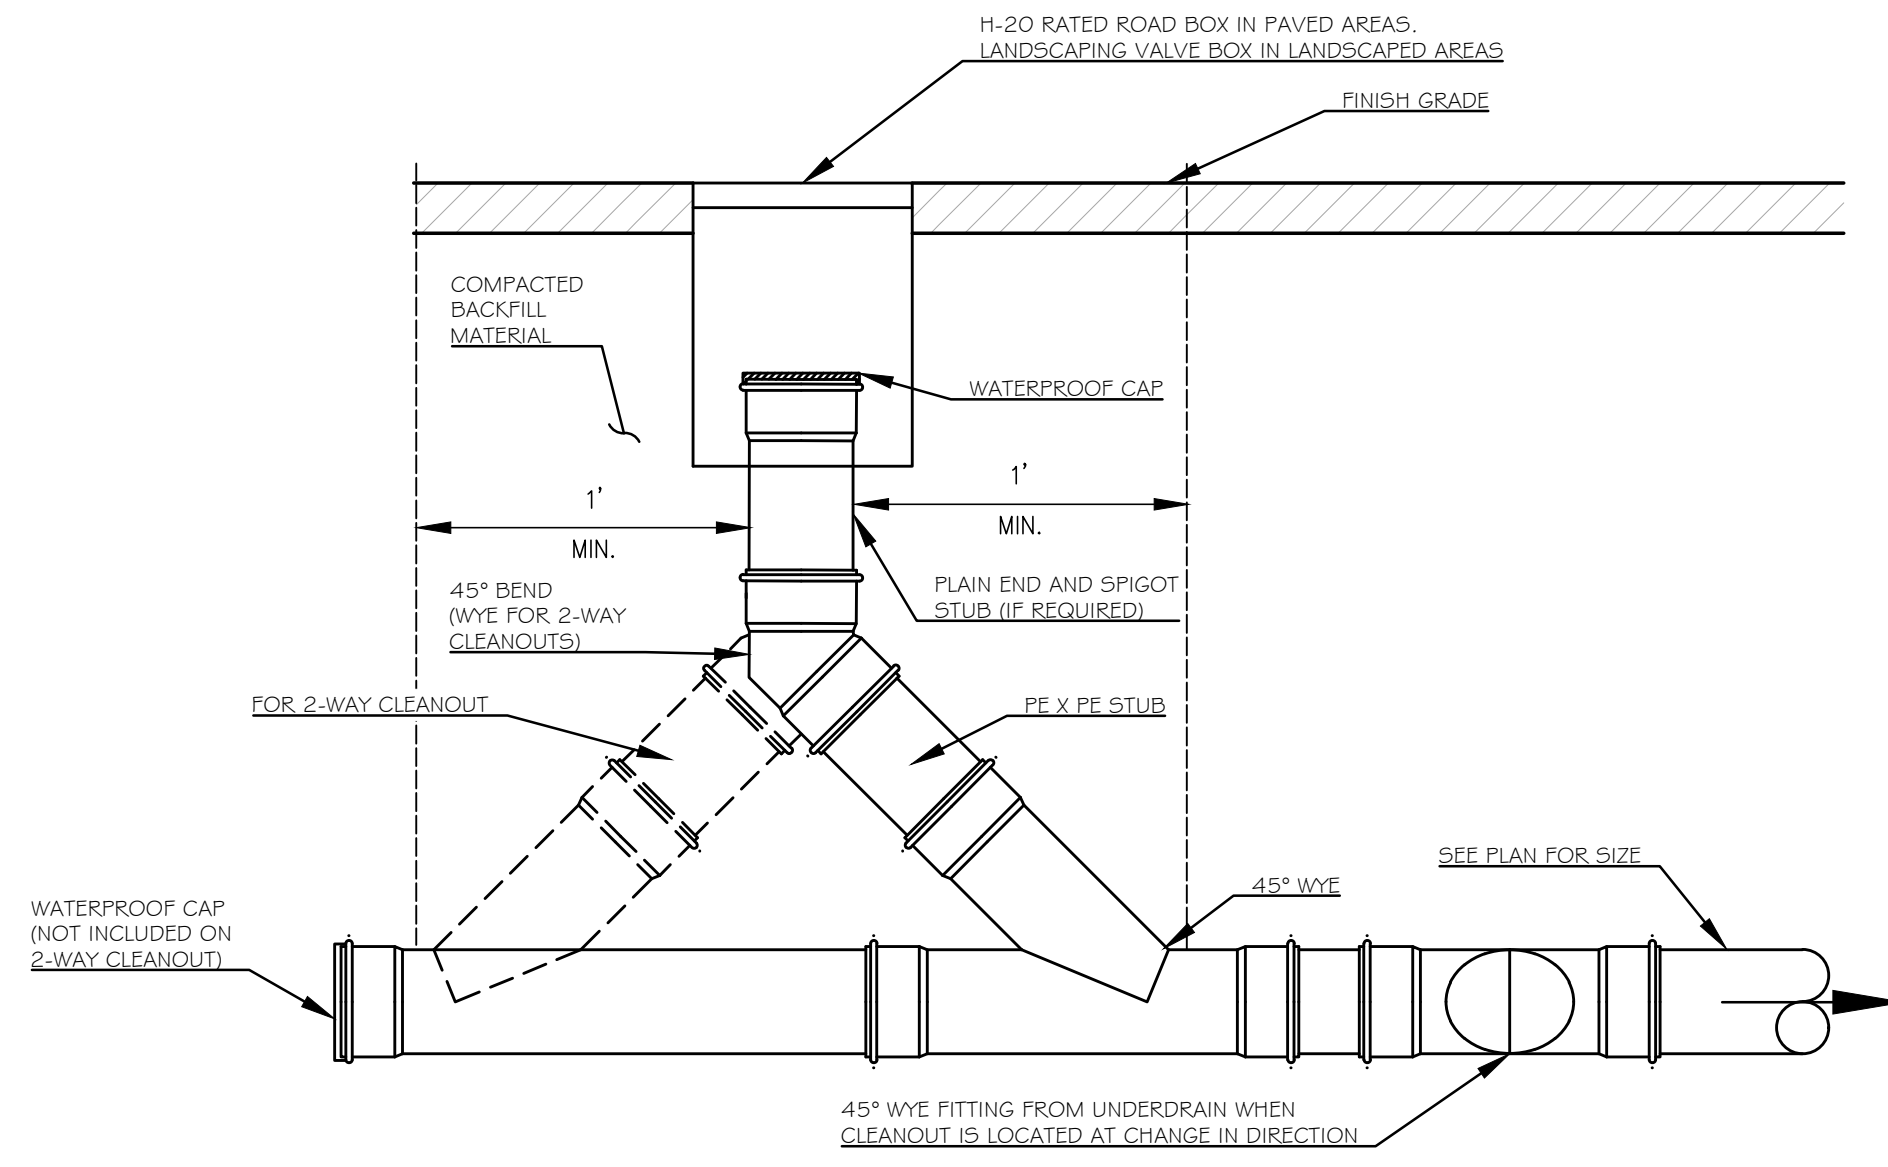


**2**  
C402 SEWER/STORM DRAIN CLEANOUT  
NOT TO SCALE

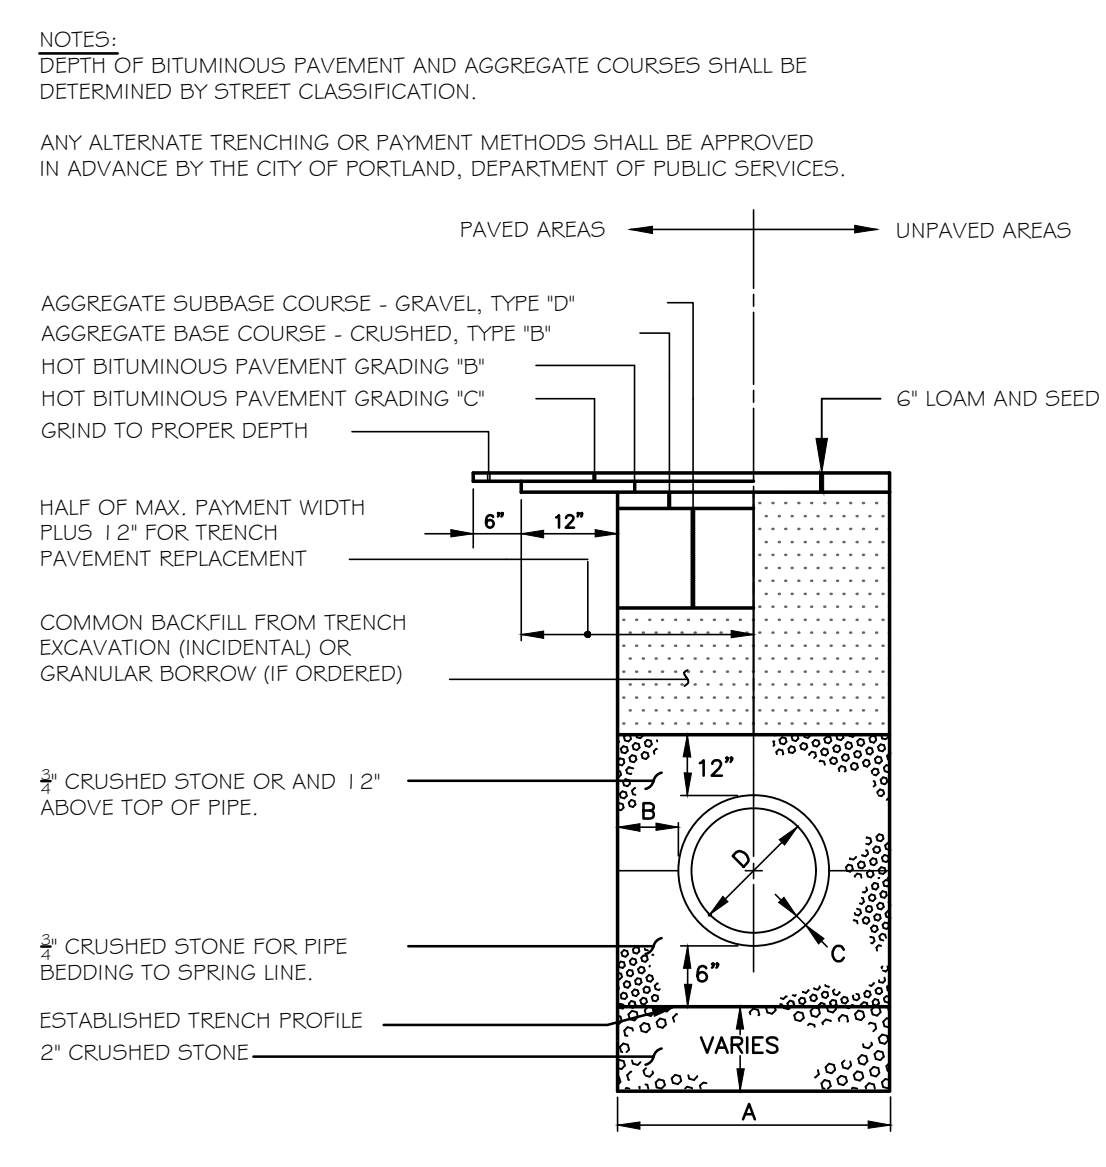


**3**  
C402 TYPICAL PIPE TRENCH & ROAD REPAIR DETAIL  
NOT TO SCALE

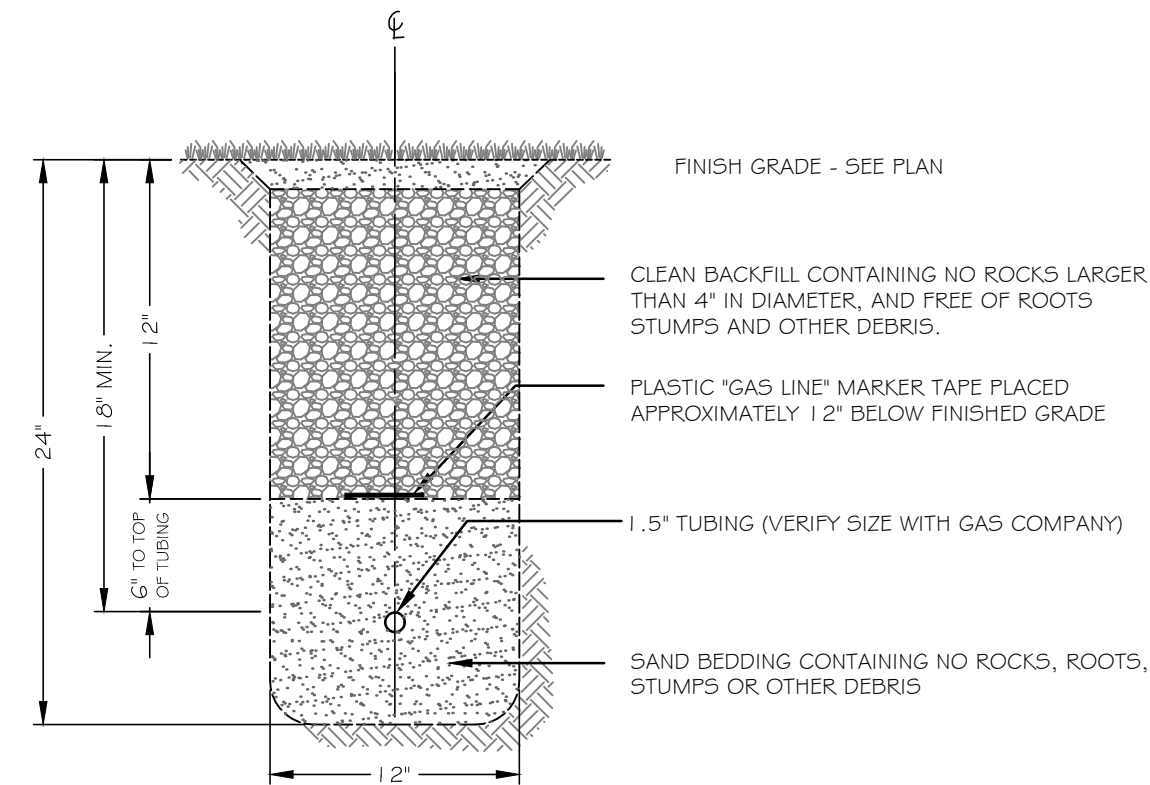


**4**  
C402 GAS LINE TRENCH SECTION  
NOT TO SCALE

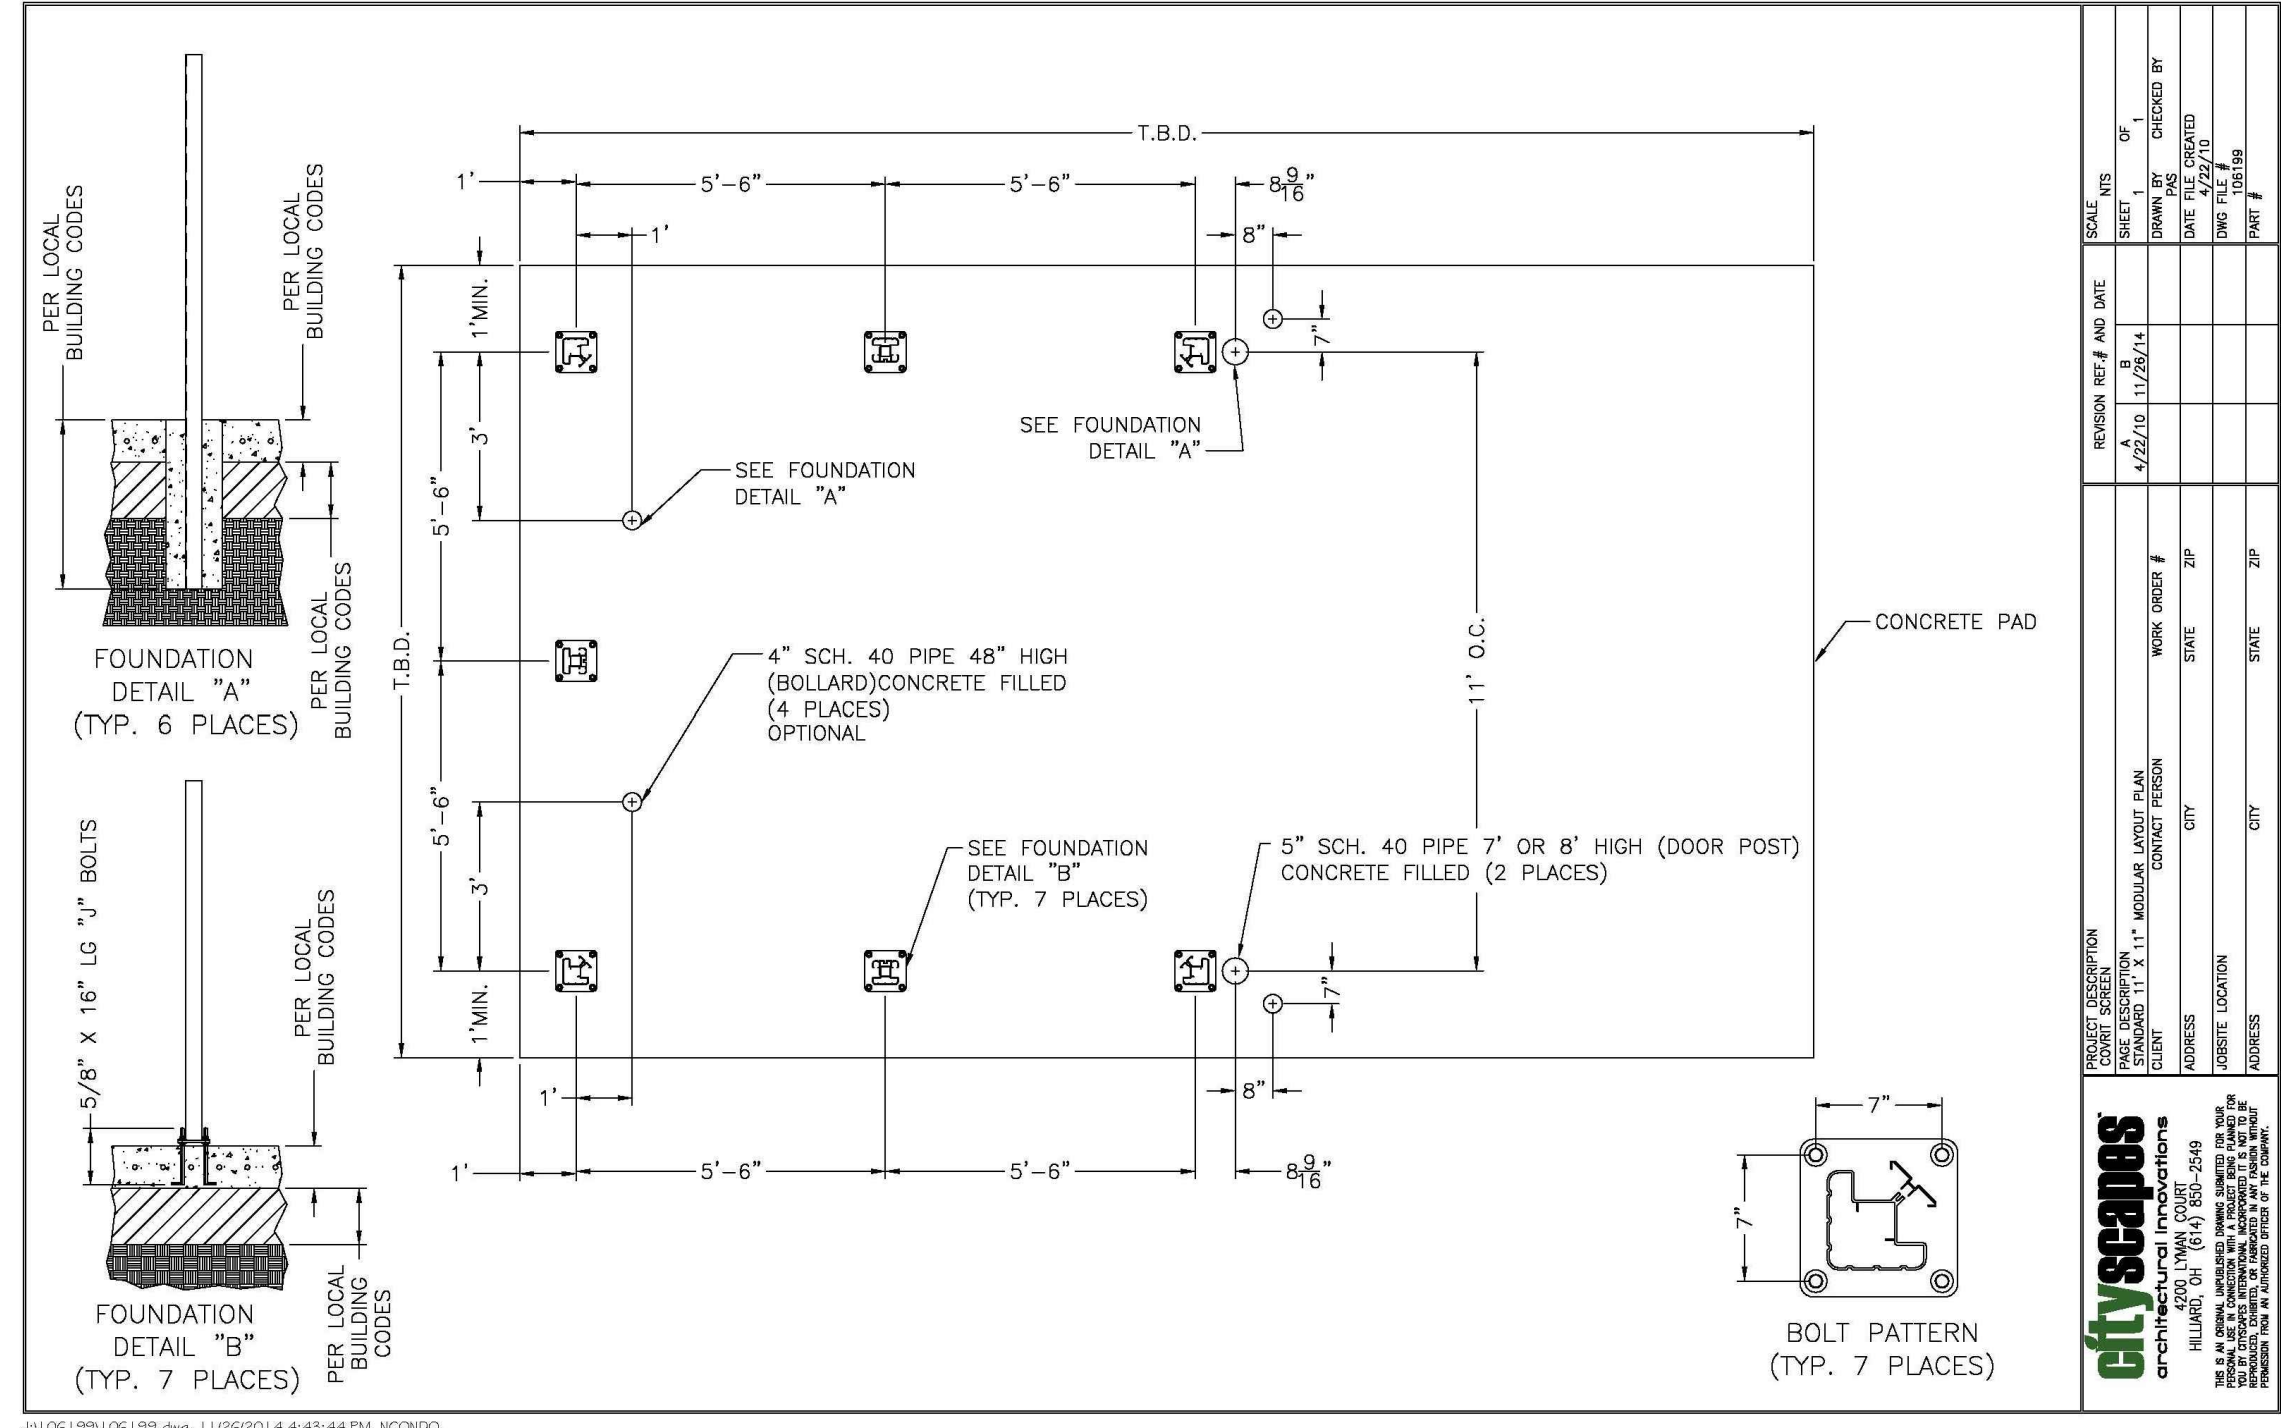


**5**  
C402 DUMPSTER ENCLOSURE DETAIL  
NOT TO SCALE

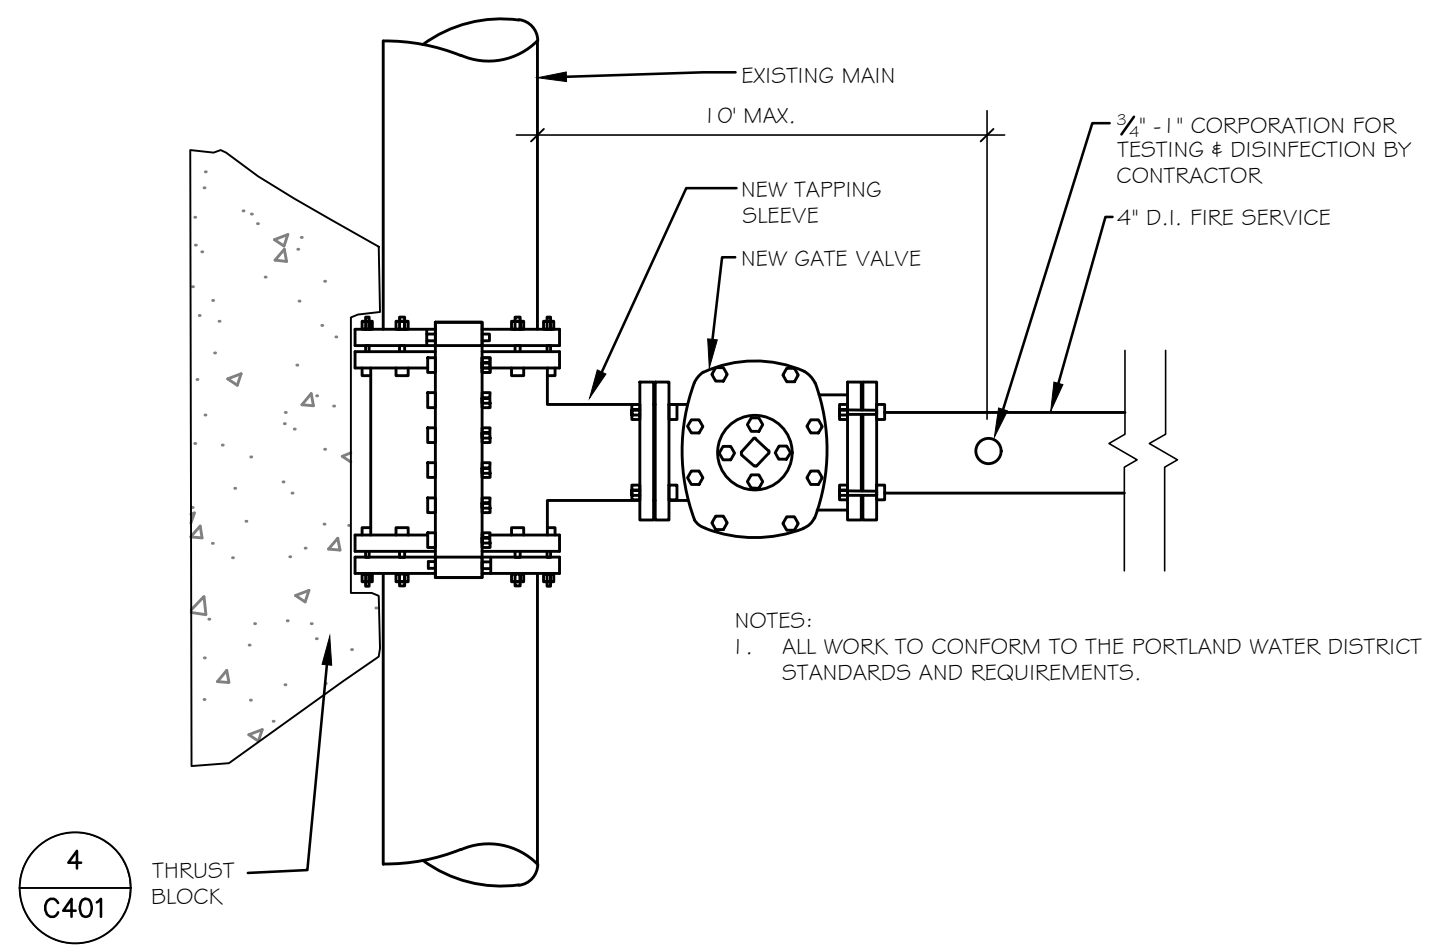


**6**  
C402 STANDARD TAPPING SLEEVE DETAIL (ALTERNATE #1)  
NOT TO SCALE

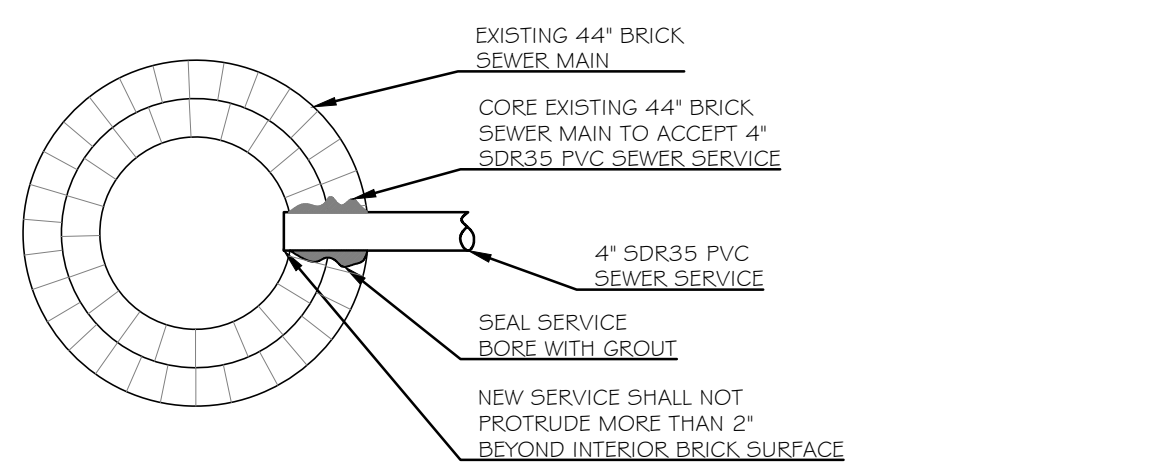


**7**  
C402 SEWER CONNECTION DETAIL  
NOT TO SCALE

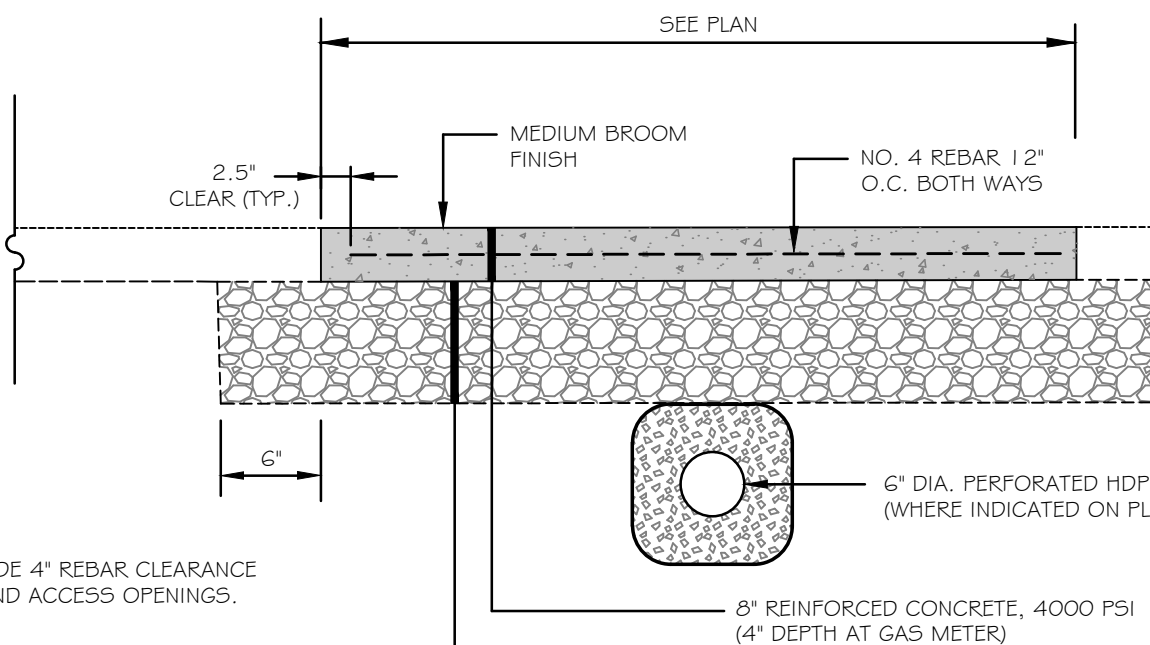


**8**  
C402 CONCRETE PAD  
NOT TO SCALE

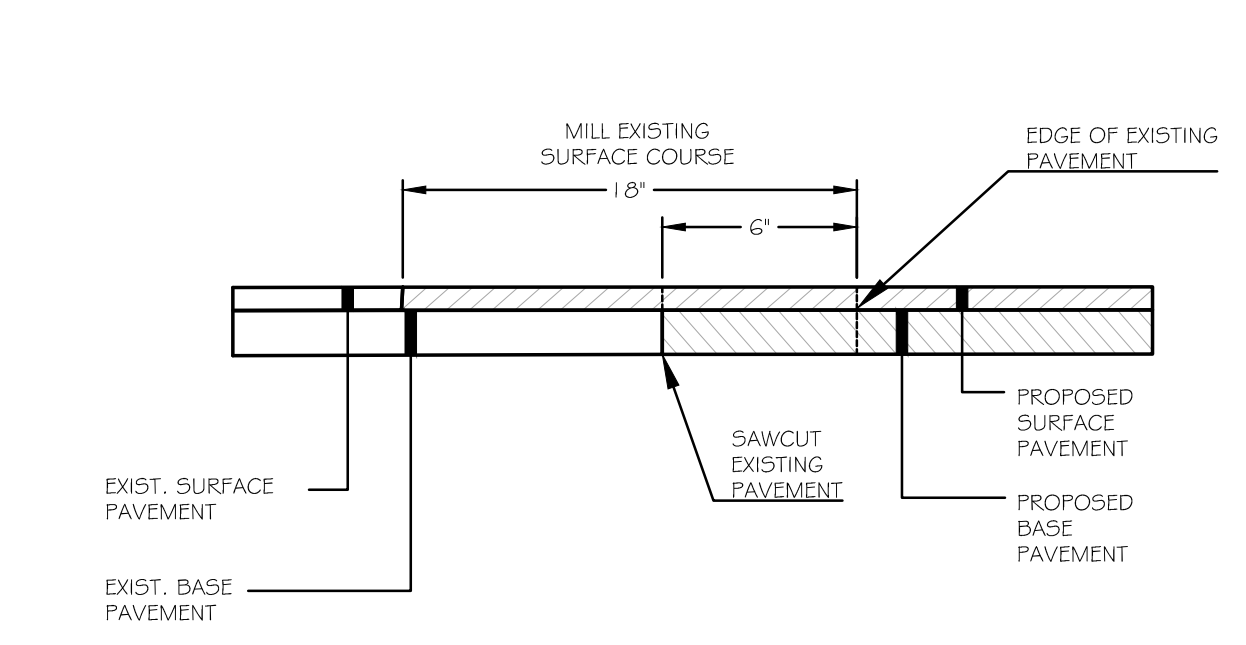


**9**  
C402 HMA PAVEMENT BUTT JOINT DETAIL  
NOT TO SCALE

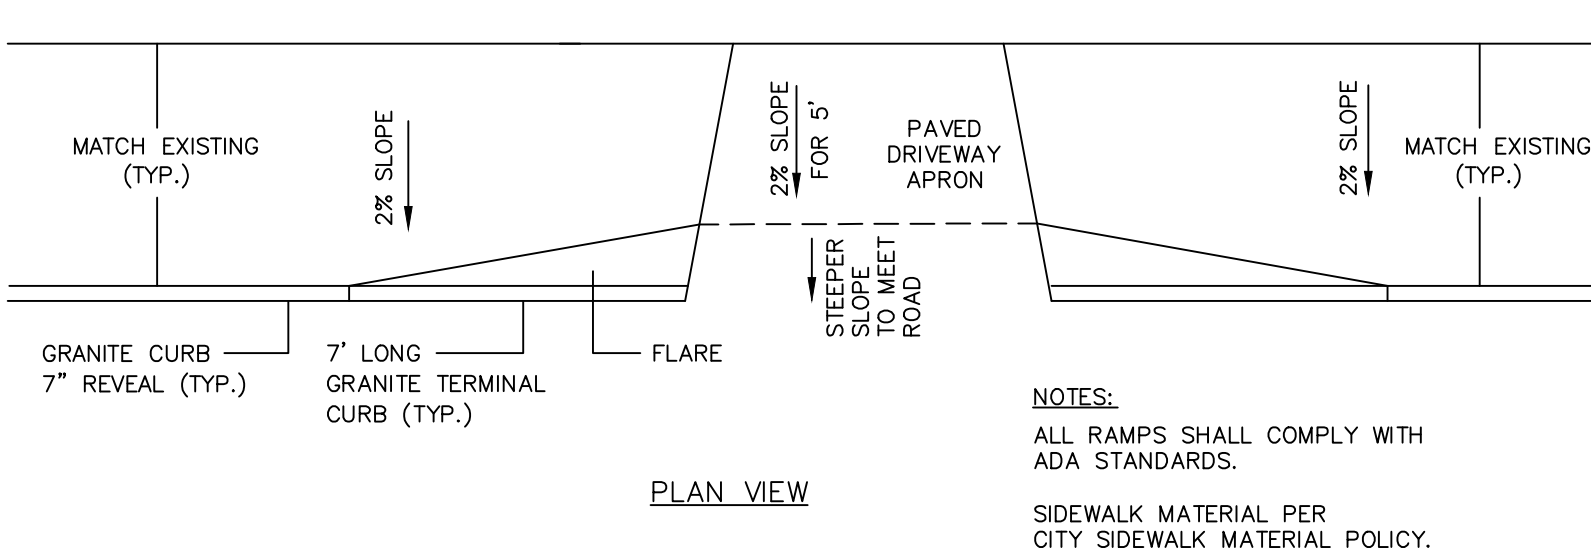

**10**  
C402 CURB RAMP DETAIL AT DRIVEWAY APRON  
NOT TO SCALE

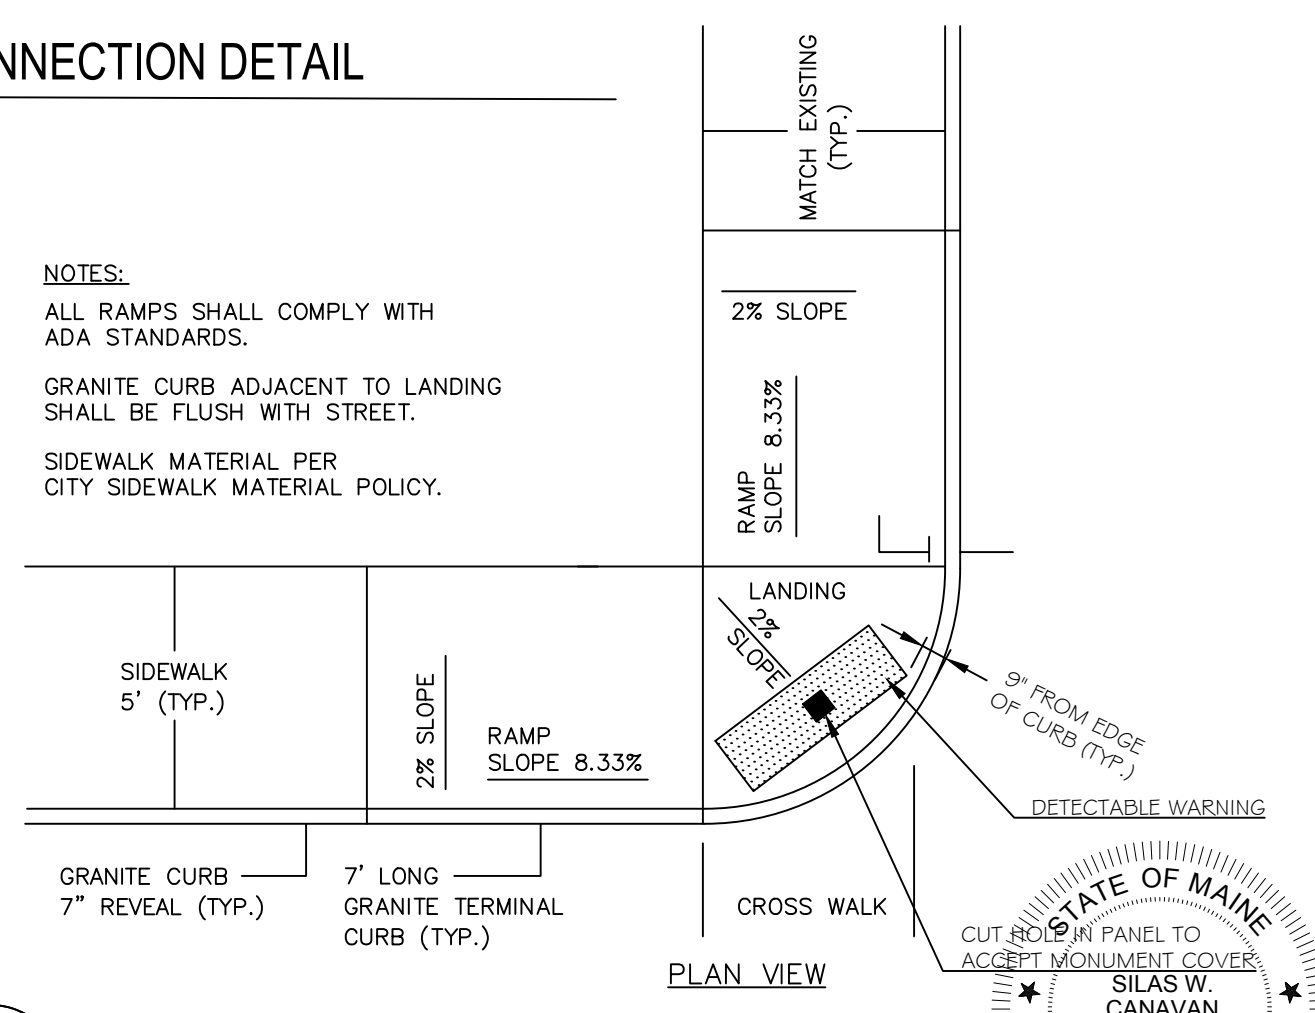

**11**  
C402 CURB RAMP DETAIL AT CROSSWALK  
NOT TO SCALE

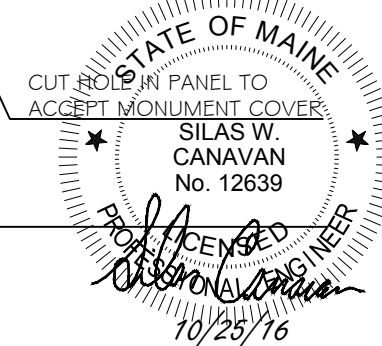

**Bild Architecture**  
PO Box 8235  
Portland, ME  
04104  
207.740.0168  
evan@bildarchitecture.com

**WALSH ENGINEERING ASSOCIATES, INC.**  
INCORPORATING ASSOCIATES, INC.  
Copyright © 2016  
www.walsh-inc.com

PROJECT NO. **15031**  
PROJECT NAME **SALVATION ARMY**  
PORTLAND, MAINE

REVISIONS

NO.	DATE	DESCRIPTION
1	10/25/16	ISSUE FOR PERMITS
2	10/25/16	REVISE CITY COMMENTS
3	10/25/16	CONSTRUCTION DOCUMENTS
4		
5		

CONSTRUCTION DOCUMENTS

DRAWN BY **SWC**  
SHEET TITLE **Site Details**

ISSUE DATE **10/25/16**  
SHEET SCALE **N.T.S.**

**402**