

DISPLAY THIS CARD ON PRINCIPAL FRONTAGE OF WORK
CITY OF PORTLAND

Please Read
 Application And
 Notes, If Any,
 Attached

BU **PERMIT** ICTION

This is to certify that SALVATION ARMY THE / Air mp

has permission to Salavation Army - Install York/ Above ing H C/Direct nt Heating System

AT 88 PREBLE ST

CB 033 D041001

provided that the person or persons, firm or corporation accounting this permit shall comply with all of the provisions of the Statutes of Maine and of the Ordinances of the City of Portland regulating the construction, maintenance and use of buildings and structures, and of the application on file in this department.

Apply to Public Works for street line and grade if nature of work requires such information.

Notification of inspection must be given and written permission procured before this building or part thereof is altered or otherwise used-in. 24 HOURS NOTICE IS REQUIRED.

A certificate of occupancy must be procured by owner before this building or part thereof is occupied.

OTHER REQUIRED APPROVALS

Fire Dept. CAPT. R. Hartman

Health Dept. _____

Appeal Board _____

Other _____

Department Name

Director - Building & Inspection Services




PENALTY FOR REMOVING THIS CARD


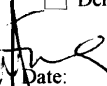
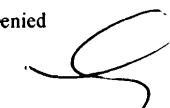
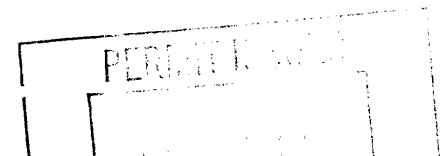
City of Portland, Maine - Building or Use Permit Application

389 Congress Street, 04101 Tel: (207) 874-8703, Fax: (207) 874-8716

Permit No: 09-0412	Issue Date:	CBL: 033 D011001
-----------------------	-------------	---------------------

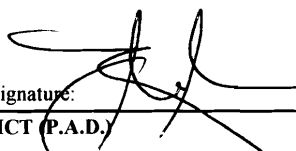Location of Construction: 88 PREBLE ST	Owner Name: SALVATION ARMY THE	Owner Address: 88 PREBLE ST	Phone: 207-774-2300
Business Name:	Contractor Name: Air Temp	Contractor Address: 11 Wallace Ave South Portland	Phone: 2077742300
Lessee/Buyer's Name	Phone:	Permit Type: HVAC	Zone: B-2J

Past Use: Commercial / Mixed Use - Salavation Army	Proposed Use: Commercial / Mixed Use - Salavation Army - Install York/Gas/Above Ceiling HVAC/Direct Vent Heating System	Permit Fee: \$290.00	Cost of Work: \$27,000.00	CEO District: 1
Proposed Project Description: Salavation Army - Install York/Gas/Above Ceiling HVAC/Direct Vent Heating System		FIRE DEPT: <input checked="" type="checkbox"/> Approved <input type="checkbox"/> Denied * See Conditions	INSPECTION: Use Group: HVAC Type: 	
		Signature: 	Signature: 	
		PEDESTRIAN ACTIVITIES DISTRICT (P.A.D.) Action: <input type="checkbox"/> Approved <input type="checkbox"/> Approved w/Conditions <input type="checkbox"/> Denied Signature: _____ Date: _____		

Permit Taken By: lmd	Date Applied For: 05/05/2009	Zoning Approval		
<ol style="list-style-type: none"> This permit application does not preclude the Applicant(s) from meeting applicable State and Federal Rules. Building permits do not include plumbing, septic or electrical work. Building permits are void if work is not started within six (6) months of the date of issuance. False information may invalidate a building permit and stop all work.. 		Special Zone or Reviews <input type="checkbox"/> Shoreland <input type="checkbox"/> Wetland <input type="checkbox"/> Flood Zone <input type="checkbox"/> Subdivision <input type="checkbox"/> Site Plan Maj <input type="checkbox"/> Minor <input type="checkbox"/> MM <input type="checkbox"/> Date: 	Zoning Appeal <input type="checkbox"/> Variance <input type="checkbox"/> Miscellaneous <input type="checkbox"/> Conditional Use <input type="checkbox"/> Interpretation <input type="checkbox"/> Approved <input type="checkbox"/> Denied Date: 	Historic Preservation <input checked="" type="checkbox"/> Not in District or Landmark <input type="checkbox"/> Does Not Require Review <input type="checkbox"/> Requires Review <input type="checkbox"/> Approved <input type="checkbox"/> Approved w/Conditions <input type="checkbox"/> Denied Date: 
				

CERTIFICATION

I hereby certify that I am the owner of record of the named property, or that the proposed work is authorized by the owner of record and that I have been authorized by the owner to make this application as his authorized agent and I agree to conform to all applicable laws of this jurisdiction. In addition, if a permit for work described in the application is issued, I certify that the code official's authorized representative shall have the authority to enter all areas covered by such permit at any reasonable hour to enforce the provision of the code(s) applicable to such permit.

SIGNATURE OF APPLICANT	ADDRESS	DATE	PHONE
RESPONSIBLE PERSON IN CHARGE OF WORK, TITLE		DATE	PHONE

City of Portland, Maine - Building or Use Permit

389 Congress Street, 04101 Tel: (207) 874-8703, Fax: (207) 874-8716

Permit No: 09-0412	Date Applied For: 05/05/2009	CBL: 033 D011001
------------------------------	--	----------------------------

Location of Construction: 88 PREBLE ST	Owner Name: SALVATION ARMY THE	Owner Address: 88 PREBLE ST	Phone: 207-774-2300
Business Name:	Contractor Name: Air Temp	Contractor Address: 11 Wallace Ave South Portland	Phone: (207) 774-2300
Lessee/Buyer's Name	Phone:	Permit Type: HVAC	

Proposed Use: Commercial / Mixed Use - Salavation Army - Install York/Gas/Above Ceiling HVAC/Direct Vent Heating System	Proposed Project Description: Salavation Army - Install York/Gas/Above Ceiling HVAC/Direct Vent Heating System
---	--

Dept: Zoning **Status:** Approved with Conditions **Reviewer:** Marge Schmuckal **Approval Date:** 05/08/2009

Note: **Ok to Issue:**

- 1) This property shall remain a Men's Social Service Center: First floor: storage, retail store and offices - Second floor: men's dormitory - Third floor: workshop. Any change of use shall require a separate permit application for review and approval.
- 2) This permit is being approved on the basis of plans submitted. Any deviations shall require a separate approval before starting that work.

Dept: Building **Status:** Approved **Reviewer:** Tammy Munson **Approval Date:** 05/22/2009

Note: **Ok to Issue:**

Dept: Fire **Status:** Approved with Conditions **Reviewer:** Capt Keith Gautreau **Approval Date:** 05/08/2009

Note: **Ok to Issue:**

- 1) Install shall comply with NFPA 90B. A compliance letter is required.
- 2) Install shall comply with all manufacture's specifications.

AKTEMP
 a Comfort Systems USA company
 11 Wallace Avenue
 SOUTH PORTLAND, MAINE 04106-6143

TEL (207) 774-2300
 FAX (207) 871-1345

TO Inspections Division
389 Congress St. Rm. 315
Portland, ME 04101

LETTER OF TRANSMITTAL

DATE	4/30/09	JOB NO.	901
ATTENTION	Inspections		
RE:	88 Preble St. Salvation Army		

WE ARE SENDING YOU Attached Under separate cover via _____ the following items:

- > Shop drawings Prints Plans Samples Specifications
 Copy of letter Change order Permit HVAC
 Installation Manuals

COPIES	DATE	NO.	DESCRIPTION
2	4/30		Equipment installation manuals
2	4/30		Floor plans
1	4/30		permit
1	4/30		check

600Z
 VIA POSTAL MAIL

THESE ARE TRANSMITTED as checked below:

- > For approval Approved as submitted Resubmit _____ copies for approval
 For your use Approved as noted Submit _____ copies for distribution
 As requested Returned for corrections Return _____ corrected prints
 For review and comment _____
 FOR BIDS DUE _____ PRINTS RETURNED AFTER LOAN TO US

REMARKS

Please let us know asap.

Thanks!

COPY TO

FICE

SIGNED:

R. H. H.



FILL IN AND SIGN WITH INK

APPLICATION FOR PERMIT HEATING OR POWER EQUIPMENT

033-D-011

09-0412

To the INSPECTOR OF BUILDINGS, PORTLAND, ME.

The undersigned hereby applies for a permit to install the following heating, cooking or power equipment in accordance with the Laws of Maine, the Building Code of the City of Portland, and the following specifications:

Location / CBL 88 Preble St. Use of Building _____ Date 4/29/09
Name and address of owner of appliance Salvation Army
88 Preble St. Portland, ME
Installer's name and address Airtemp
11 Wallace Ave S. Portland, ME 04106 Telephone 207-774-2300

Location of appliance:

- Basement Floor
 Attic Roof

above ceiling**Type of Fuel:**

- Gas Oil Solid

Appliance Name: YORKU.L. Approved Yes NoWill appliance be installed in accordance with the manufacture's installation instructions? Yes NoIF NO Explain: _____**The Type of License of Installer:**

- Master Plumber # _____
 Solid Fuel # _____
 Oil # _____
 Gas # PNT 1977
 Other _____

Type of Chimney:

- Masonry Lined
Factory built _____
 Metal
Factory Built U.L. Listing # _____
 Direct Vent
Type PVC UL# _____

Type of Fuel Tank

- Oil
 Gas

Size of Tank N/ANumber of Tanks N/ADistance from Tank to Center of Flame N/A feet.Cost of Work: \$ 27,000Permit Fee: \$ 290.00**Approved**

Fire: _____

Ele.: _____

Bldg.: _____

Approved with Conditions

- See attached letter or requirement

Inspector's Signature

Date Approved

Signature of Installer


PETER LEWIS

White - Inspection

Yellow - File

Pink - Applicant's

Gold - Assessor's Copy

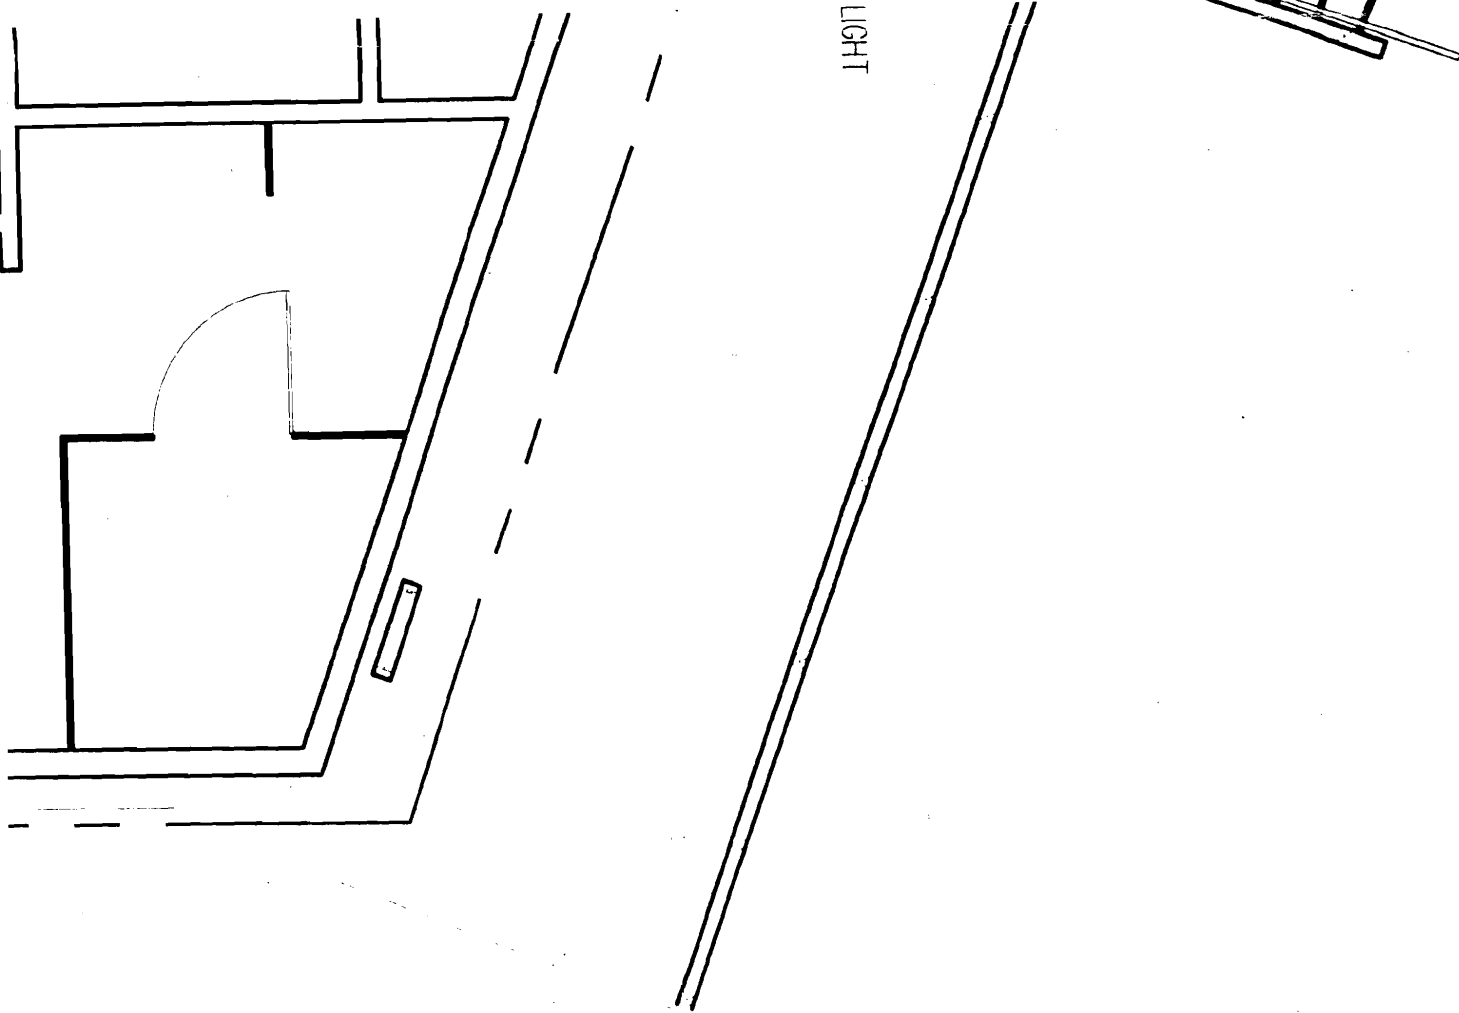


PATCO
CONSTRUCTION INC

1701 MAIN STREET SANFORD, ME 04073

AIRTEMP MECHANICAL CONTRACTORS

11 WALLACE AVE.

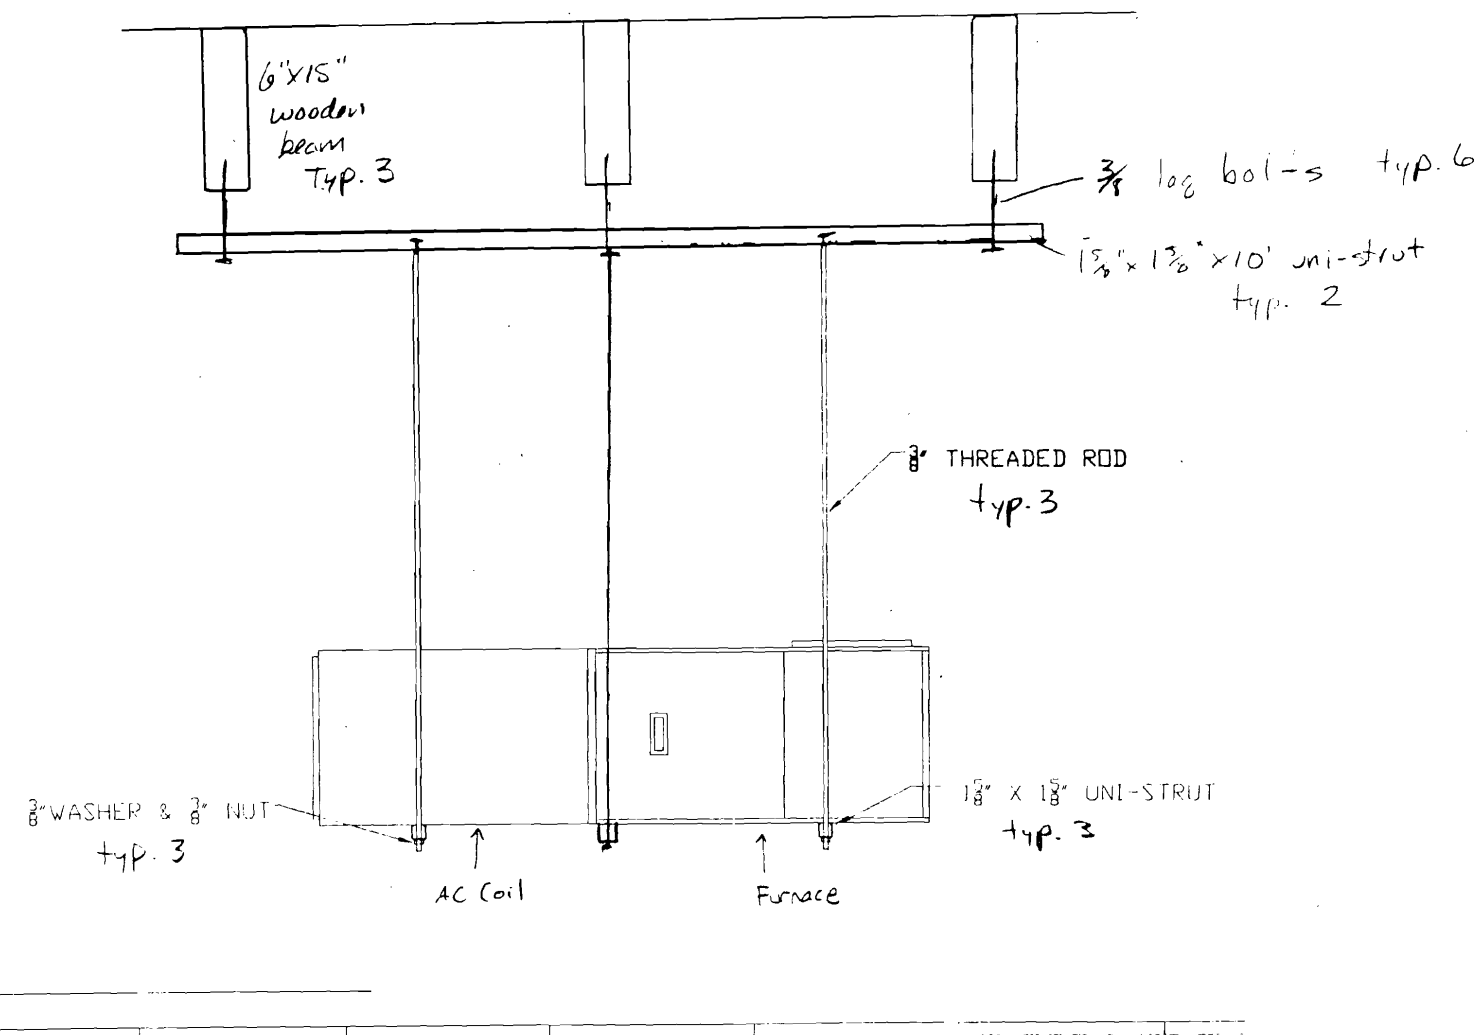

1

FURNACE HANGING DETAIL


SCALE: N.T.S

01	ISSUED FOR REVIEW 04/10/07

SALVATION ARMY
 88 PREBLE STREET
 PORTLAND MAINE

CLIENT
 DATE
 DRAWN BY BRL
 CHECKED BY
 DATE APRIL 10,
 SHEET TITLE
 MECHANICAL FLOOR PL

SCALE
 1/4" = 1'
 DRAWING
 M-1

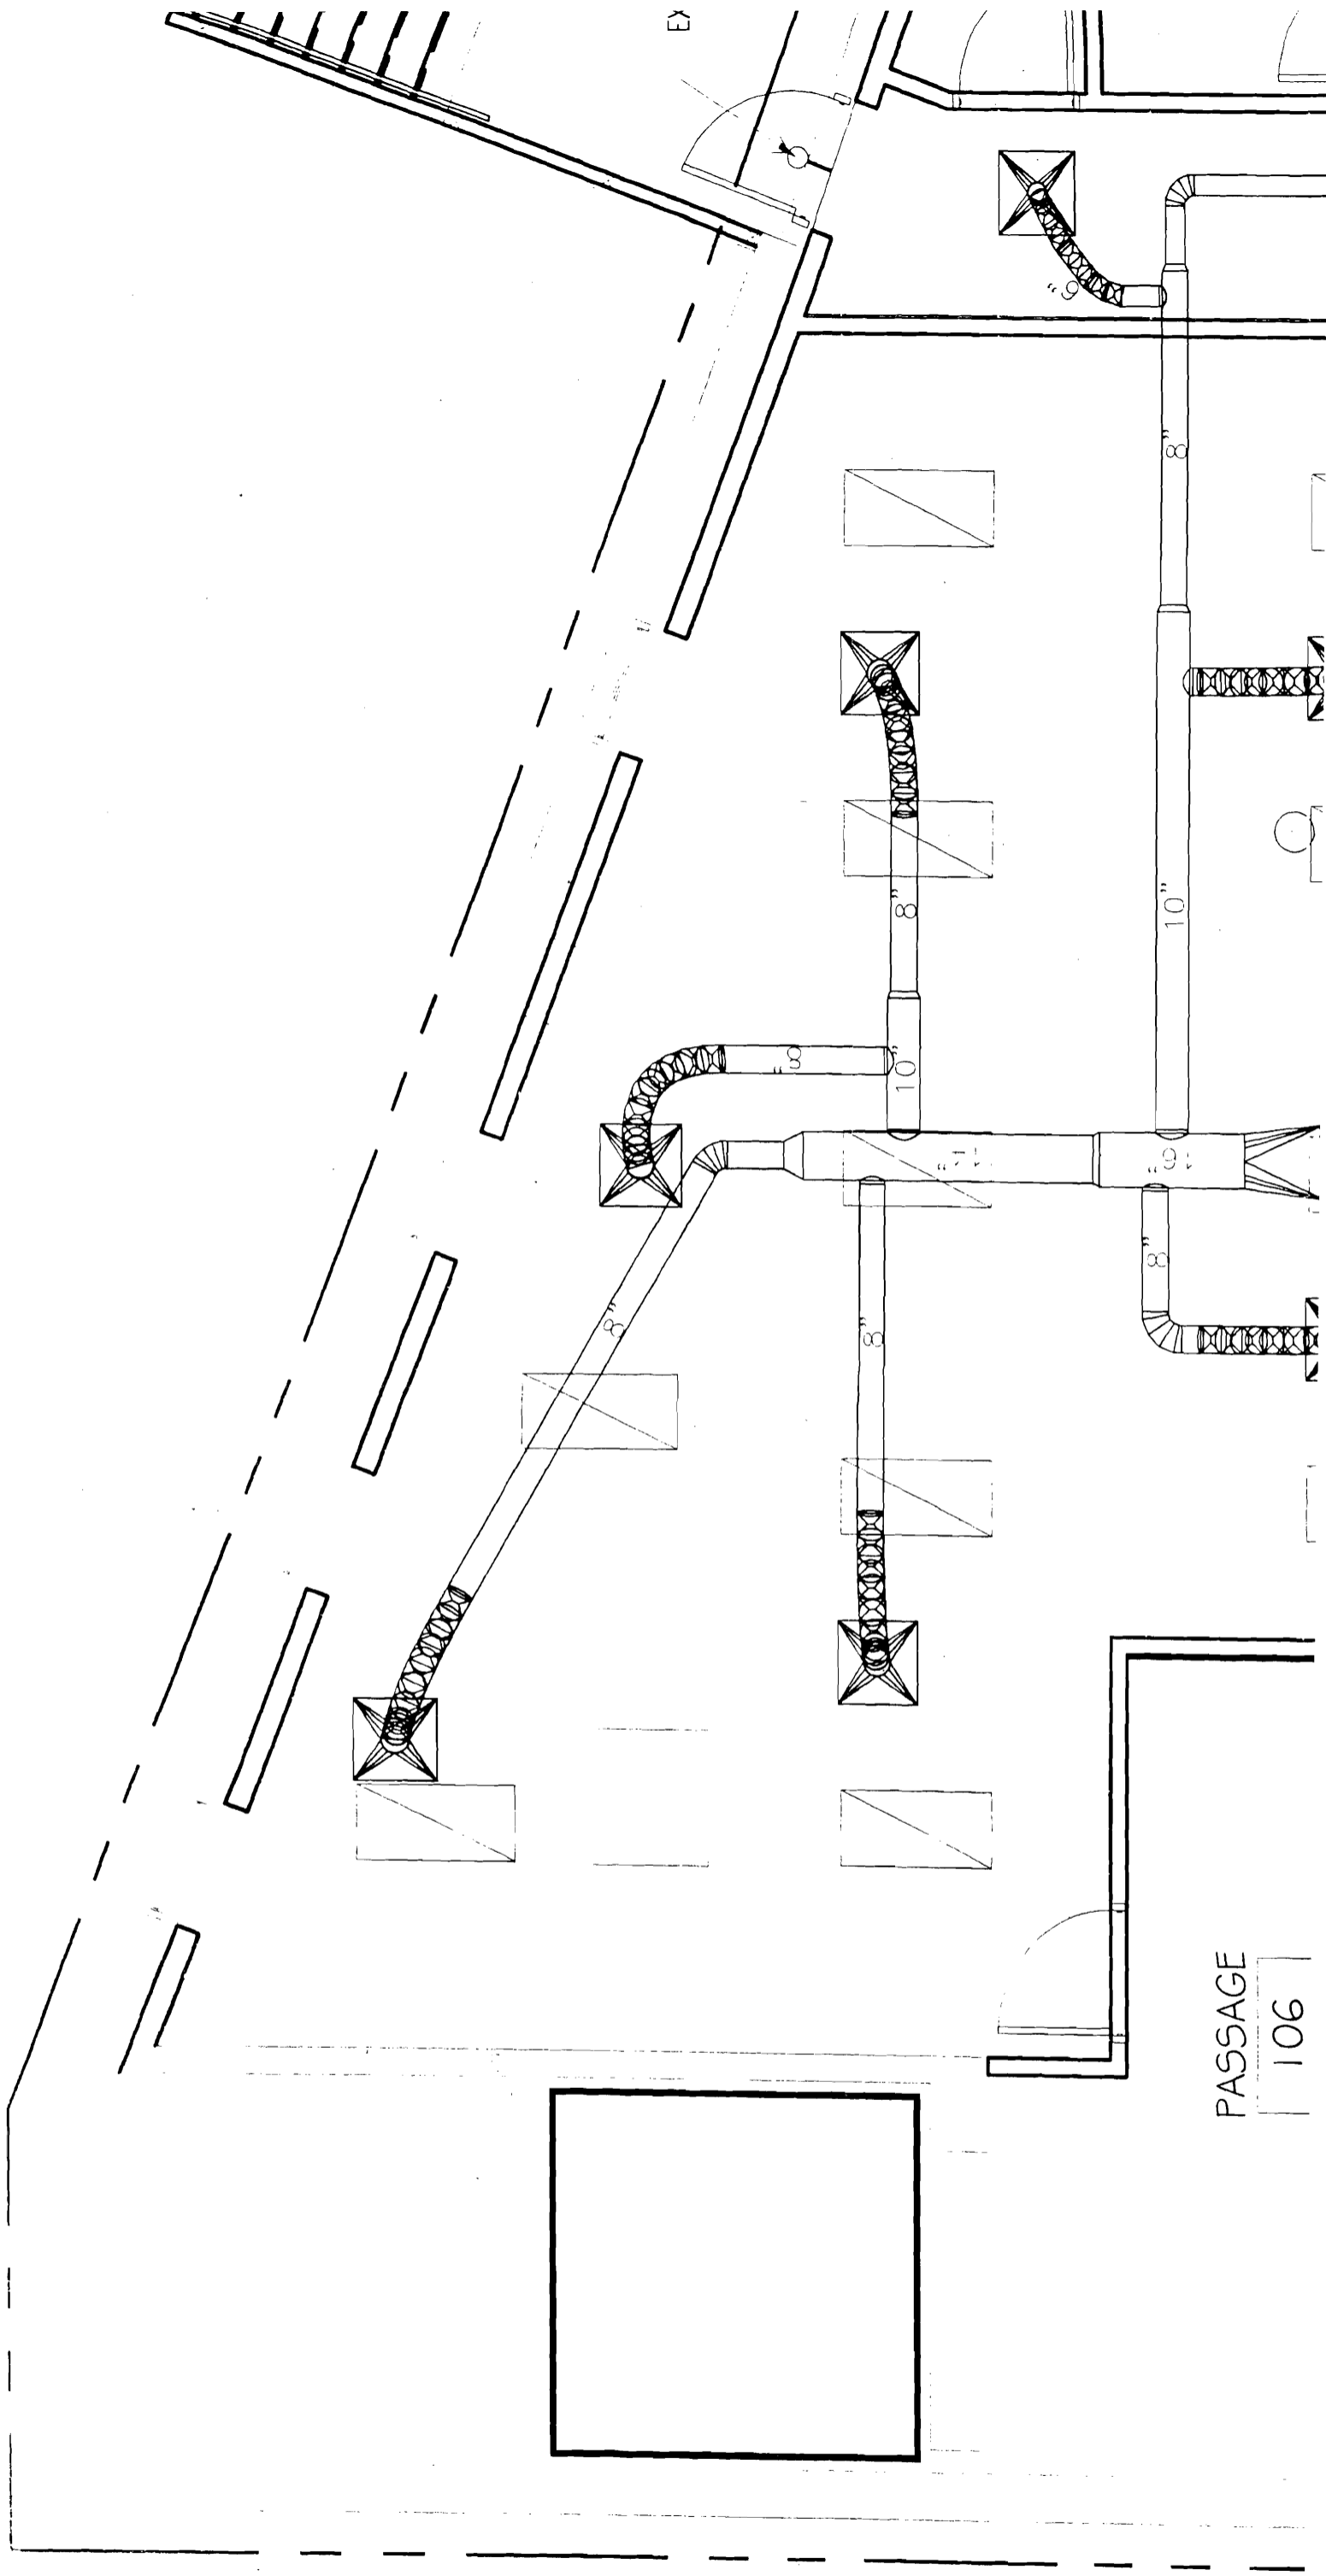

PASSAGE
106

U

H