




COPYRIGHT: Reuse or reproduction of the contents of this document is not permitted without written permission of Bild Architecture LLC

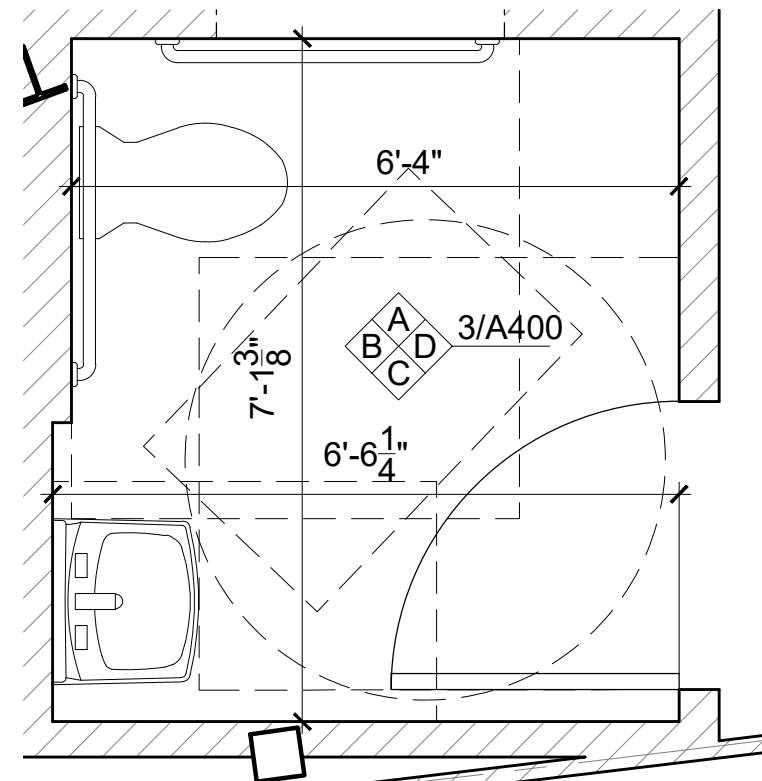


2 ADA RESTROOM ENLARGED PLAN
SCALE: 1/2" = 1'-0"

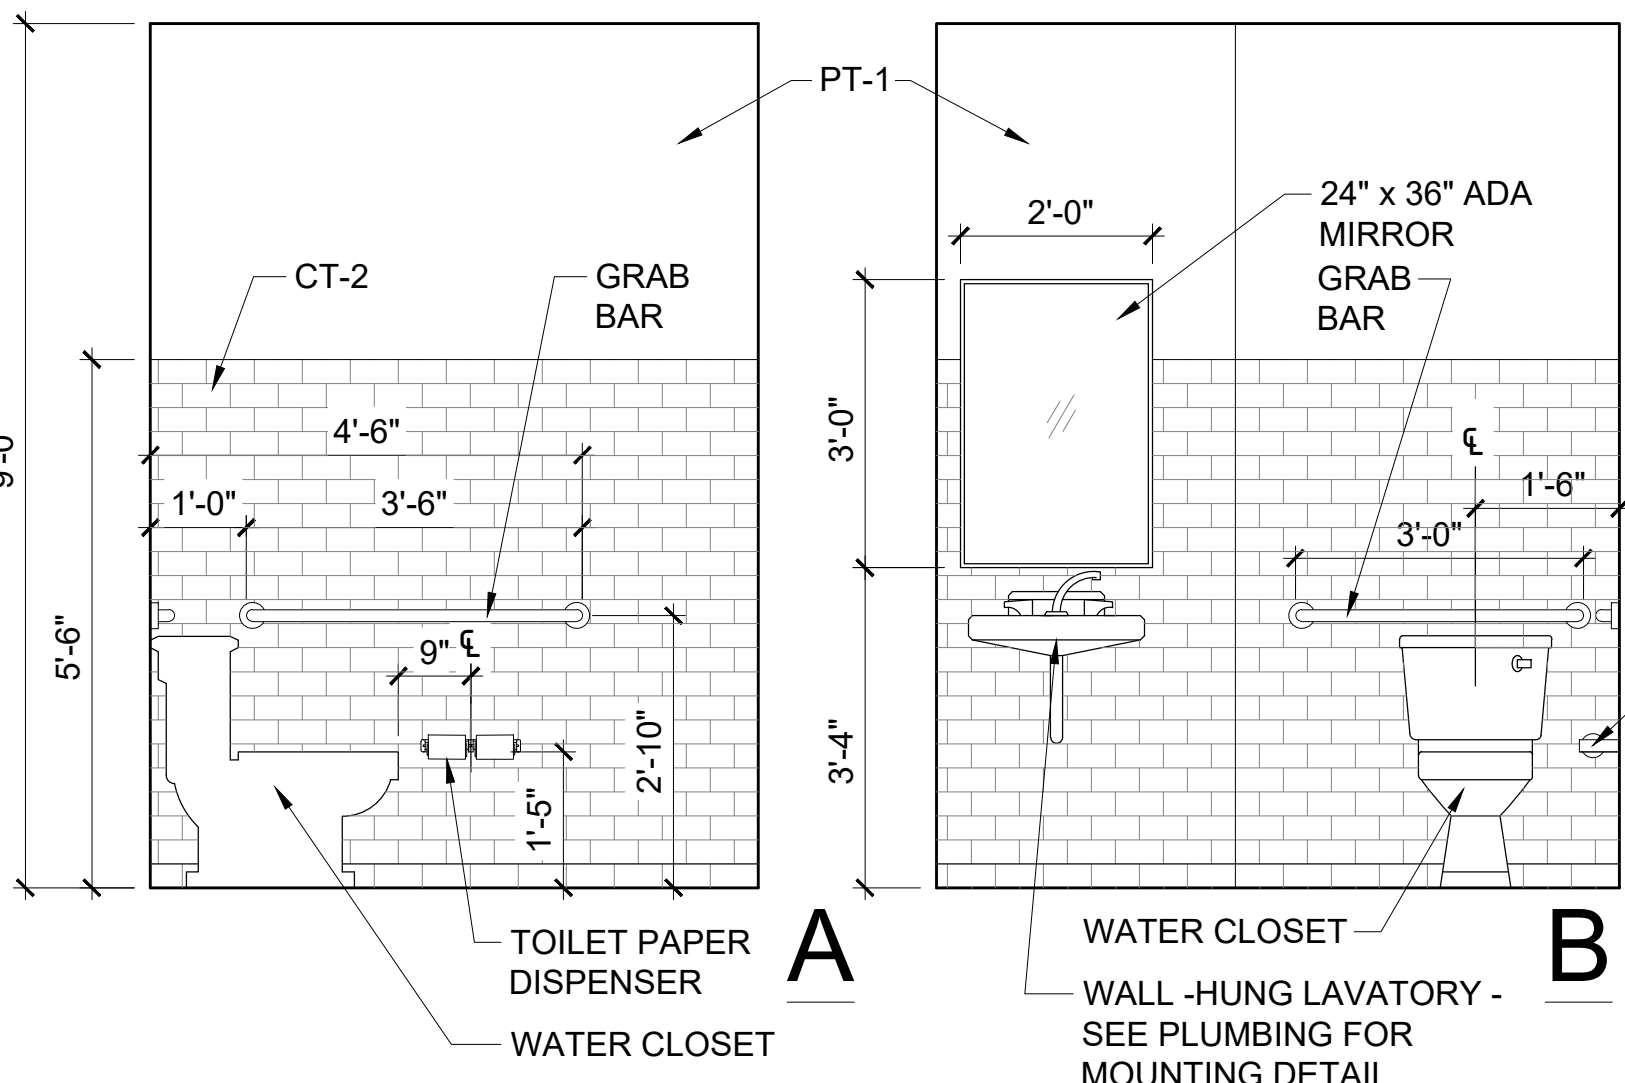


3 ADA RESTROOM INT ELEVS
SCALE: 1/2" = 1'-0"

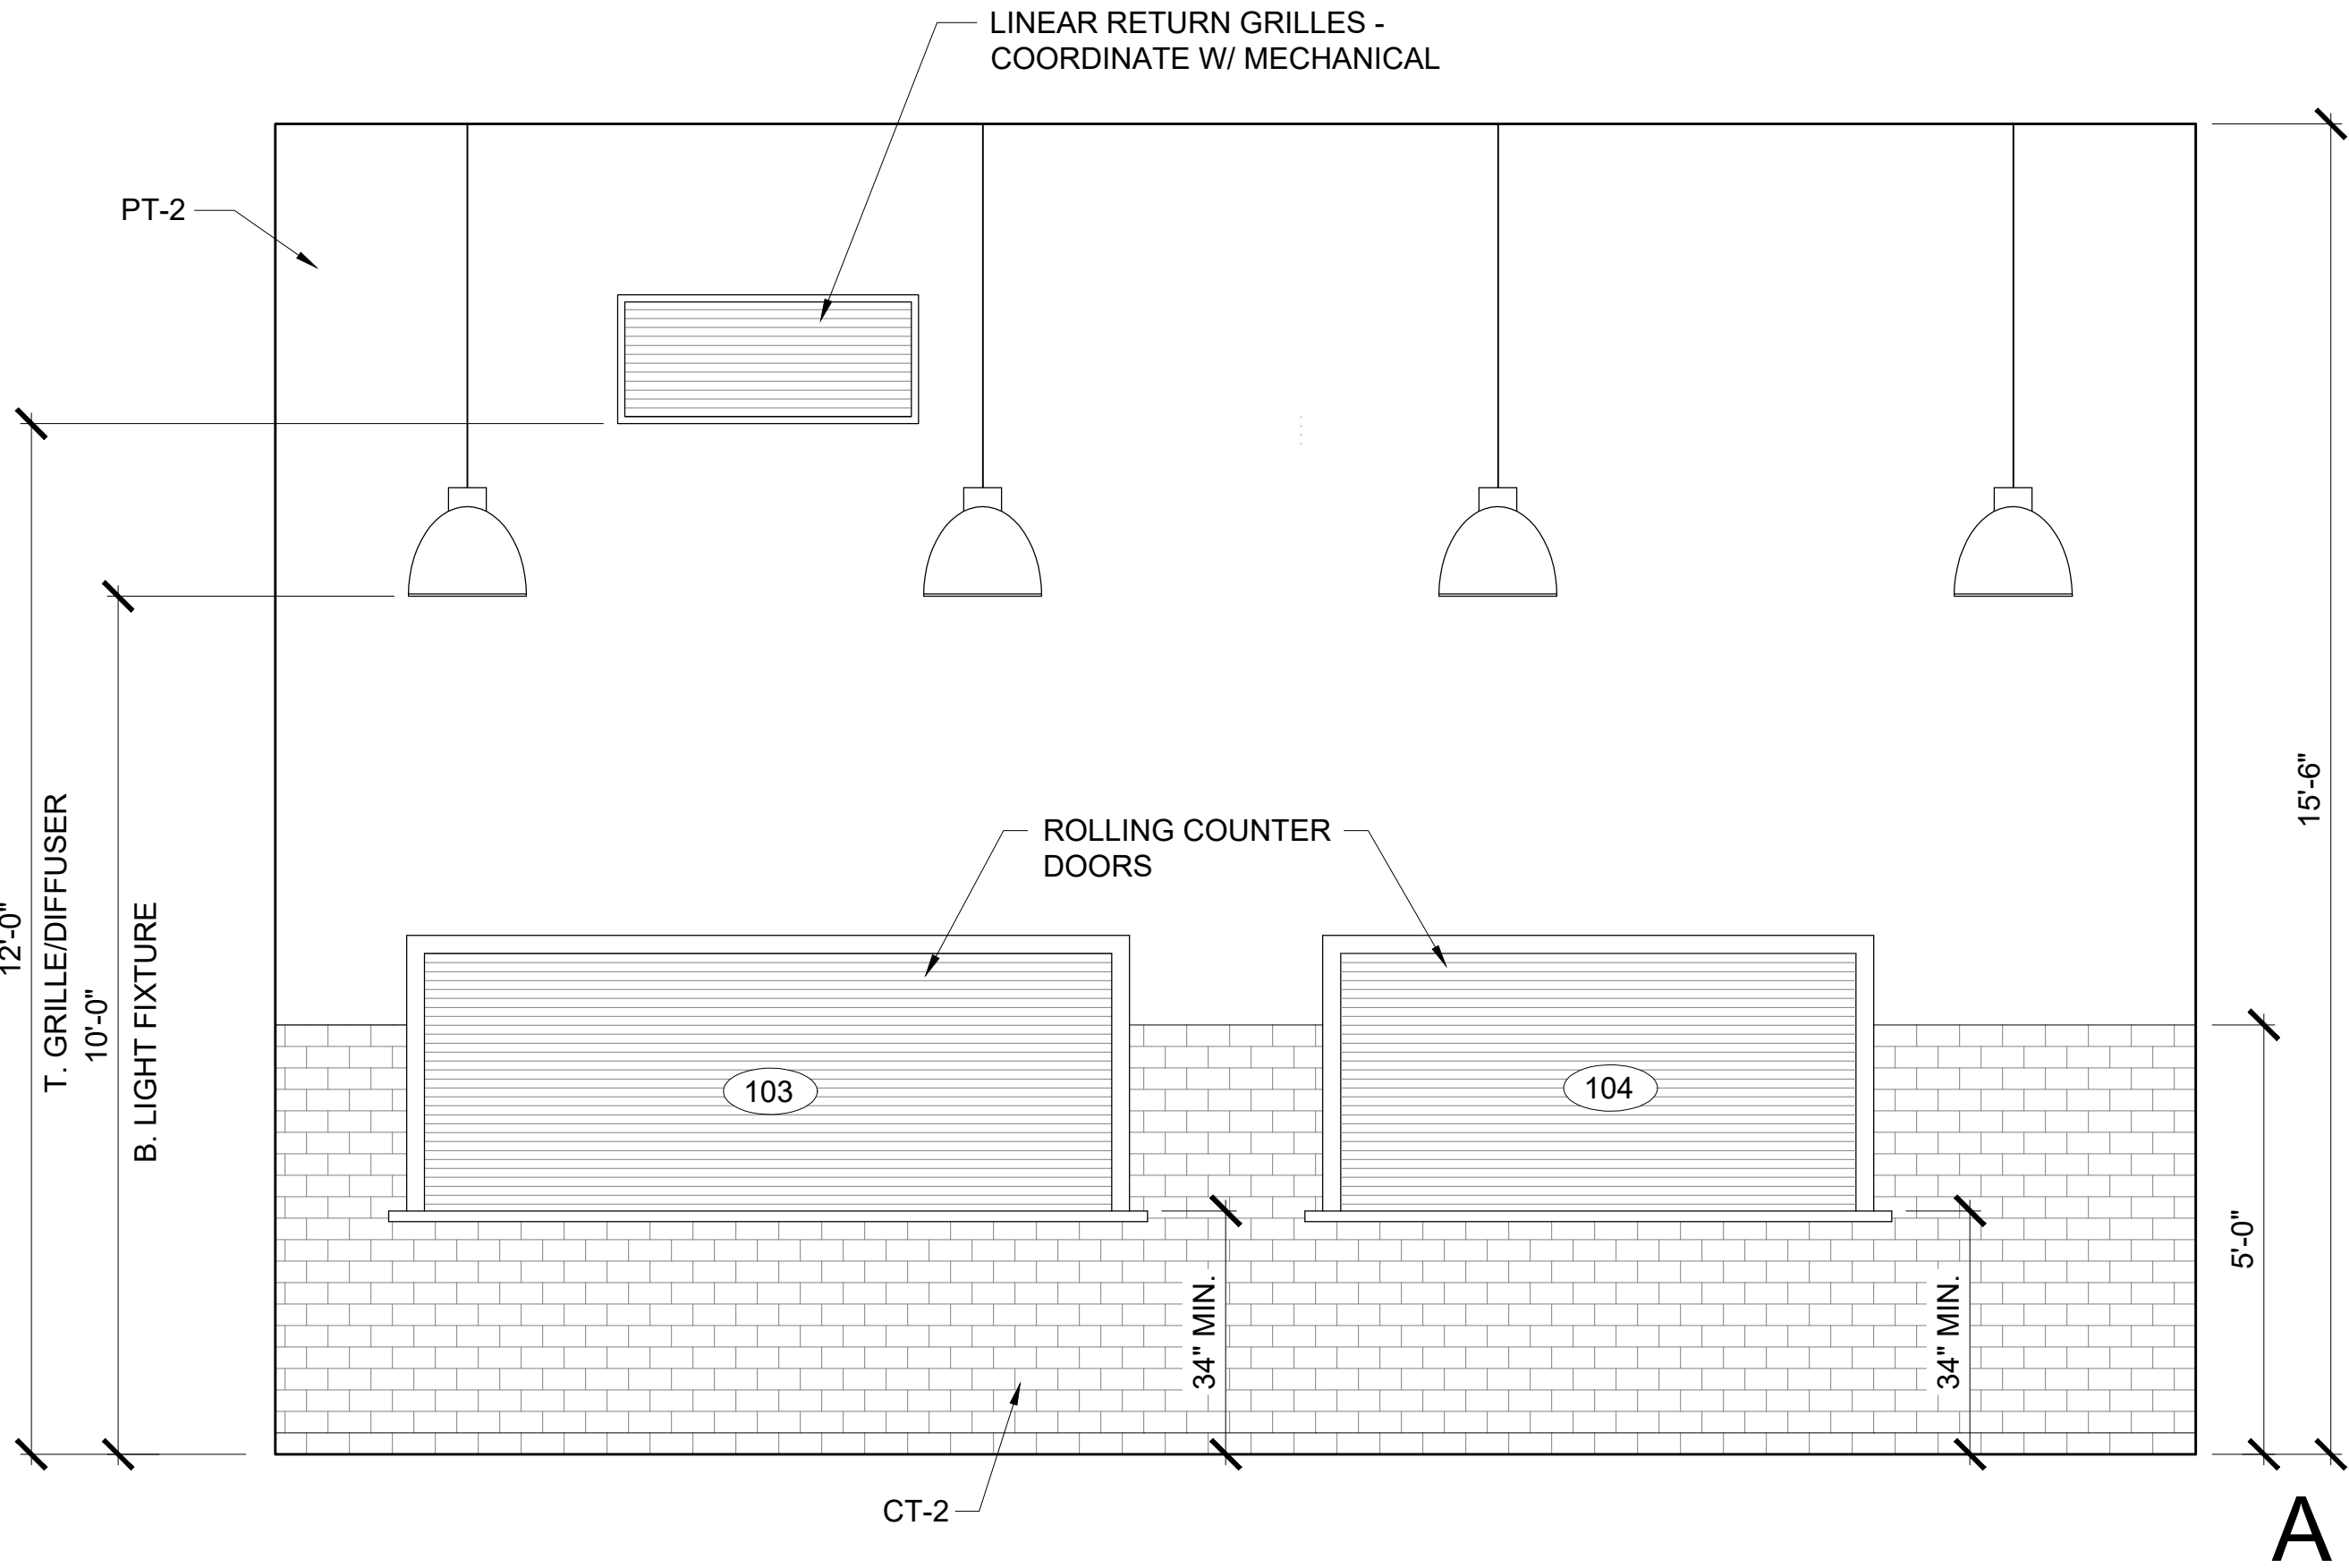


1 DINING HALL INT ELEVS
SCALE: 1/2" = 1'-0"

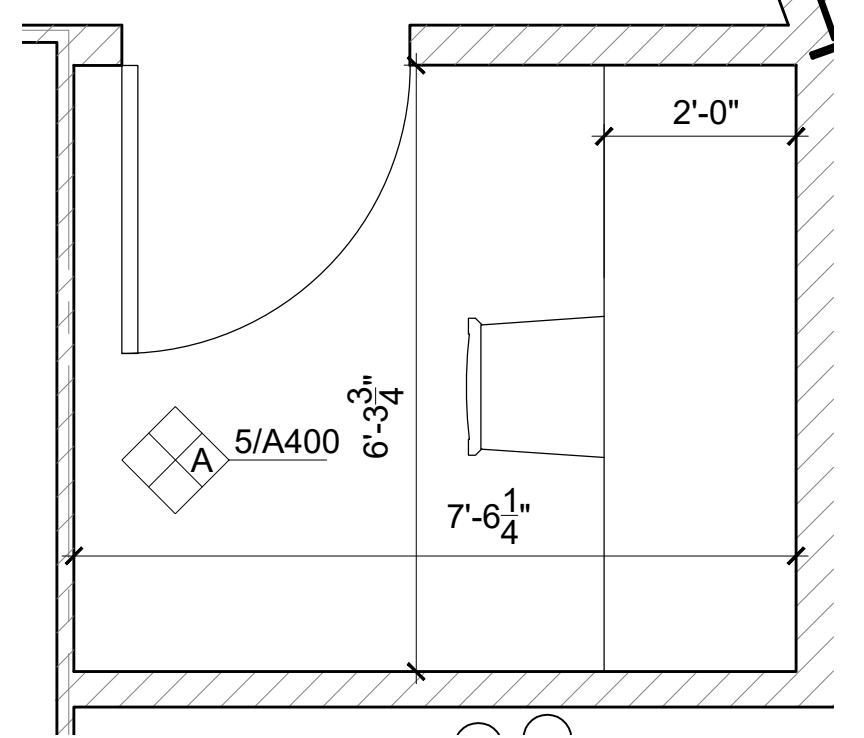

4 OFFICE ENLARGED PLAN
SCALE: 1/2" = 1'-0"

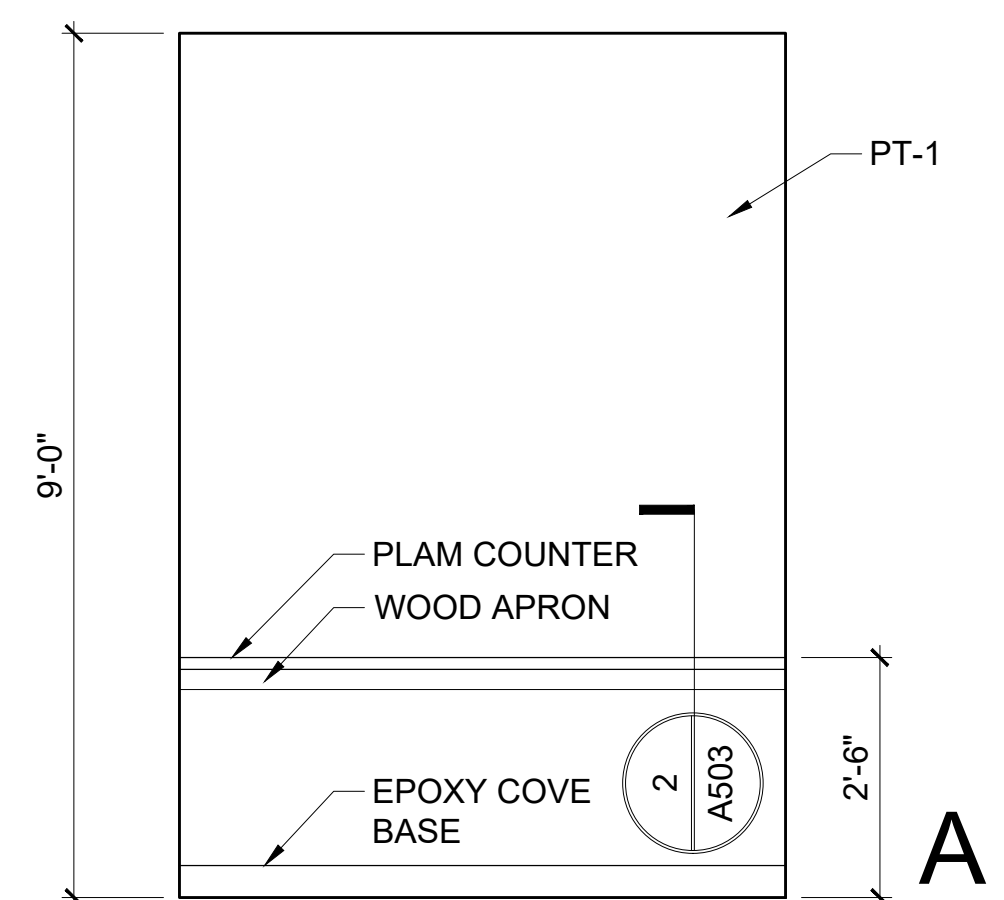

5 ADA BATH INT ELEVS
SCALE: 1/2" = 1'-0"

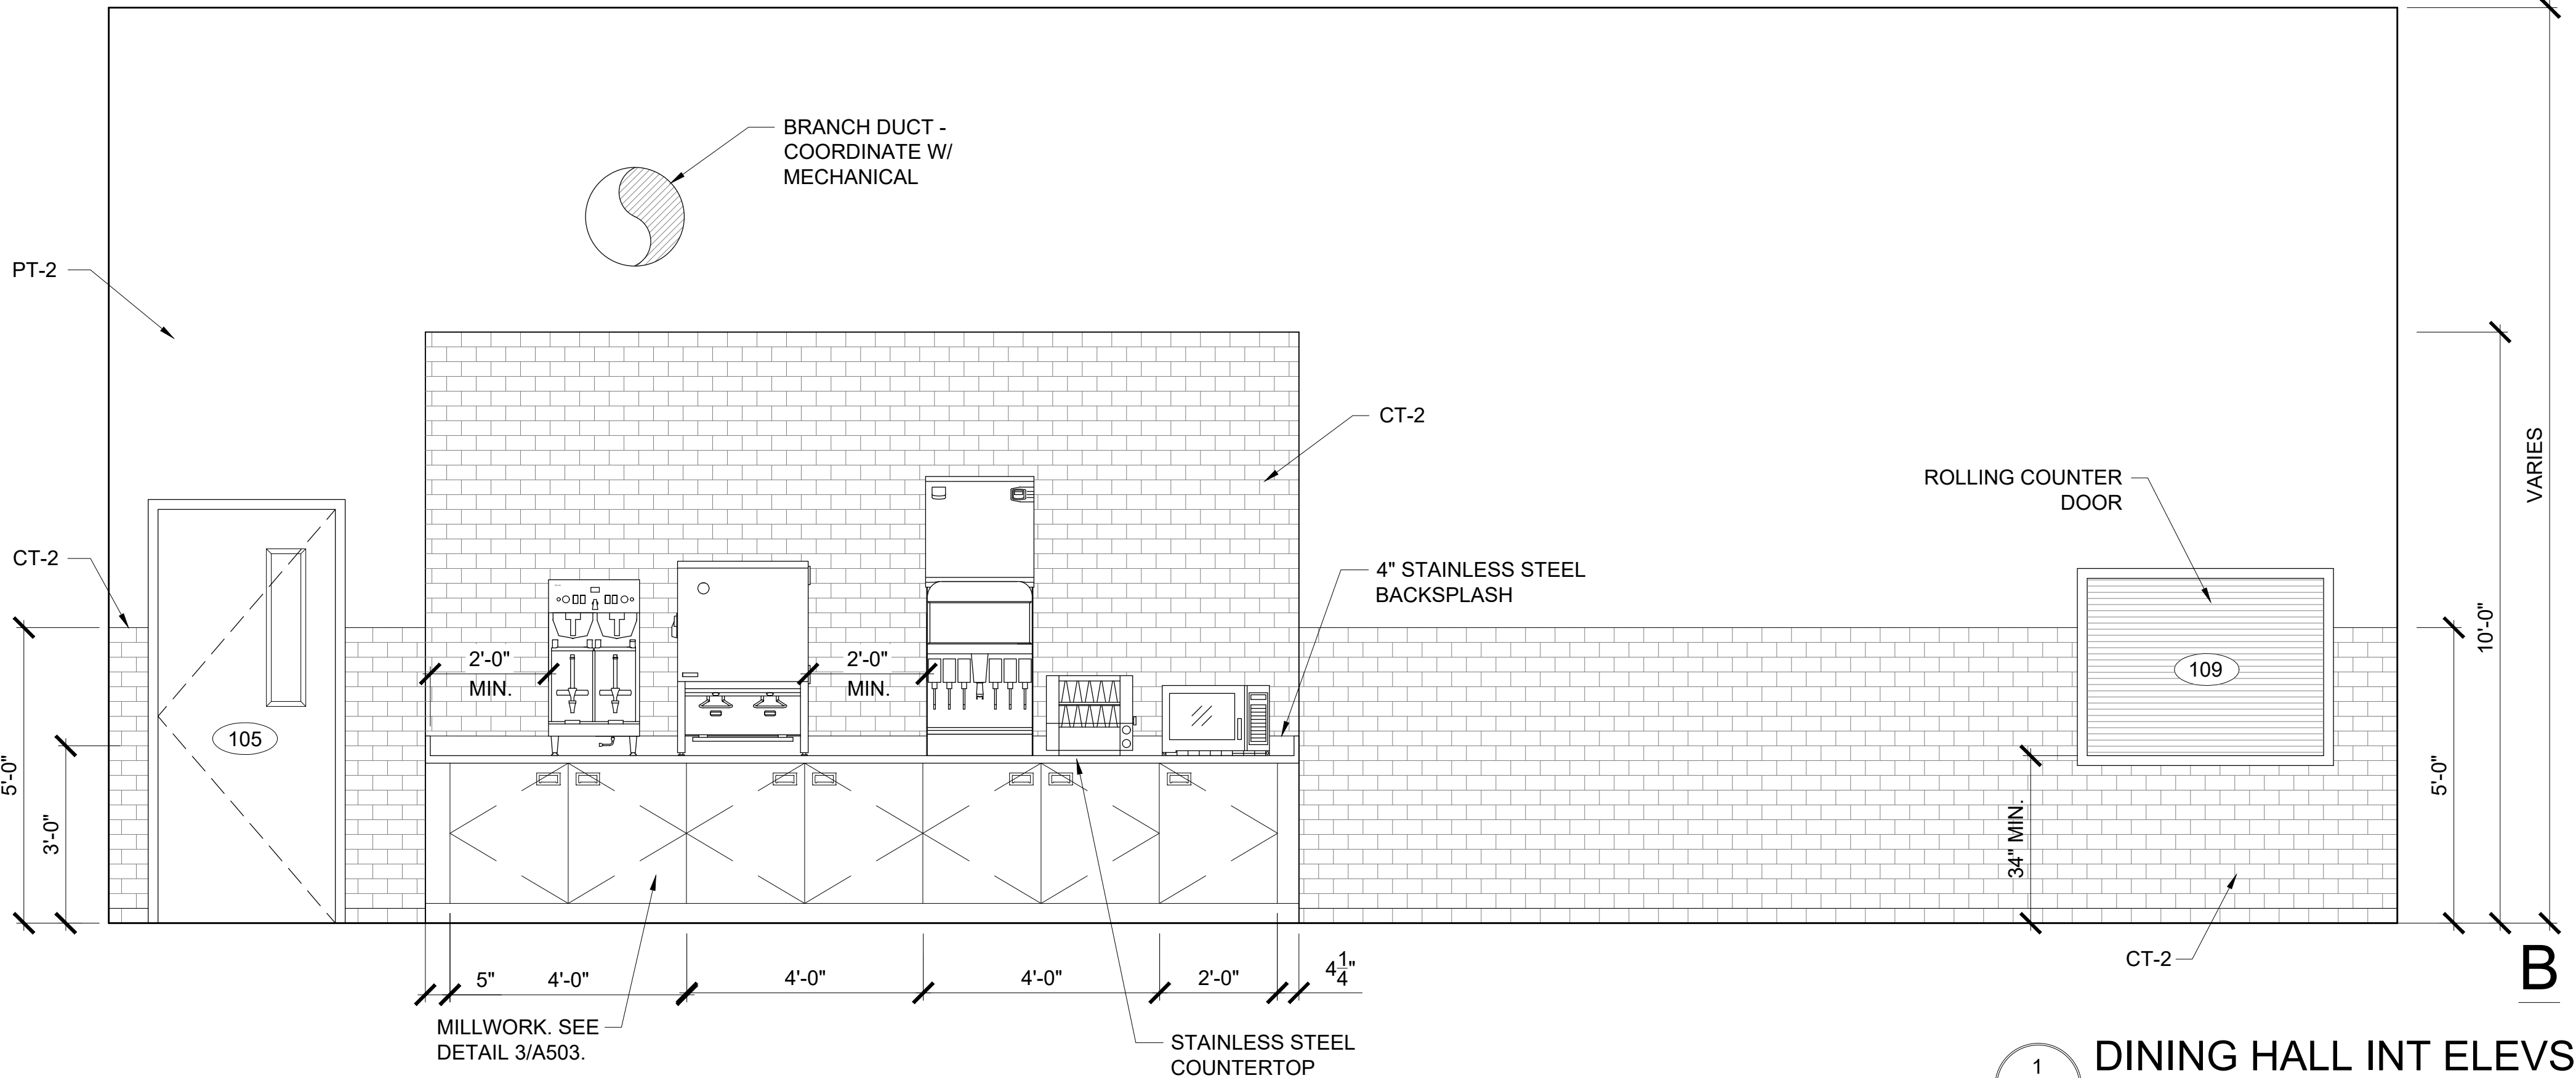

1 DINING HALL INT ELEVS
SCALE: 1/2" = 1'-0"

REVISIONS

1	
2	
3	
4	
5	