

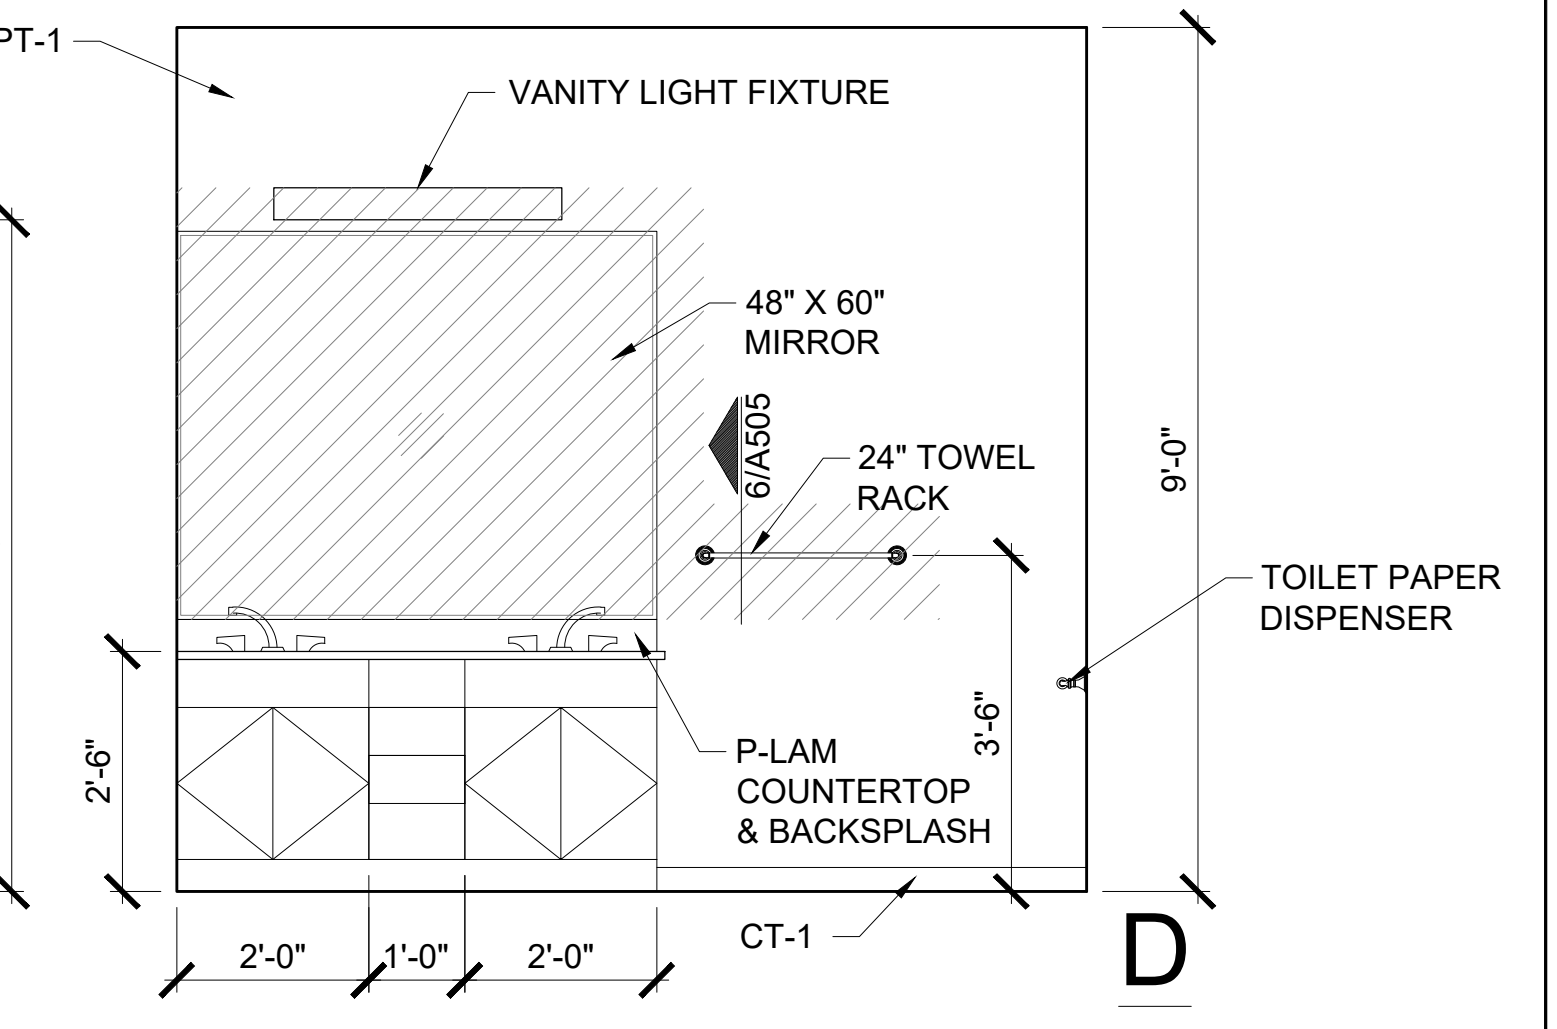
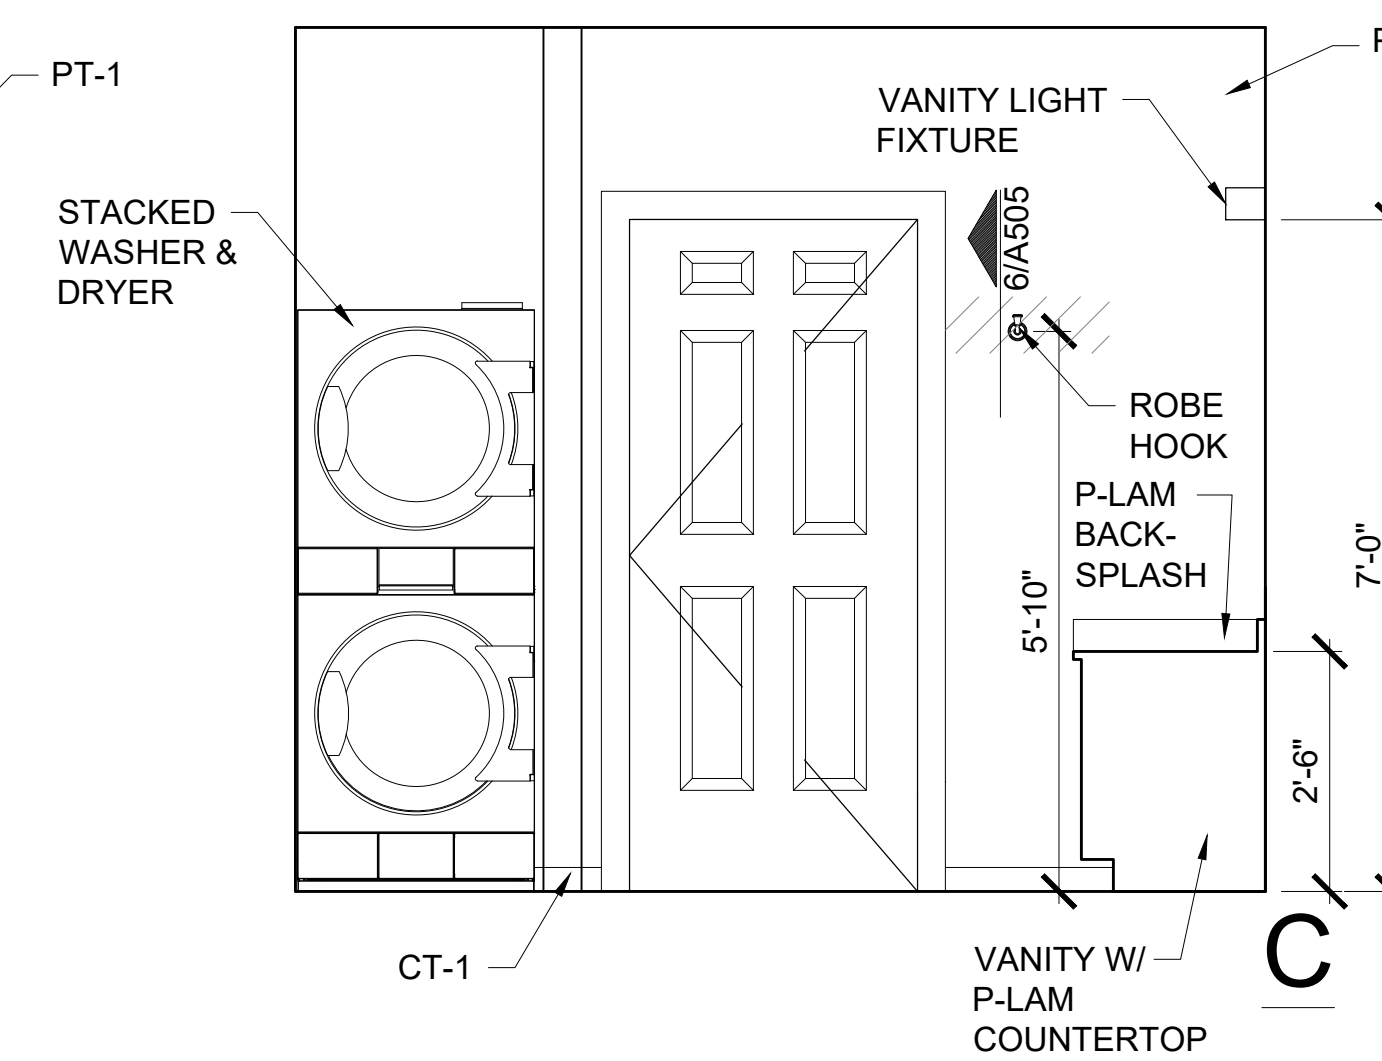
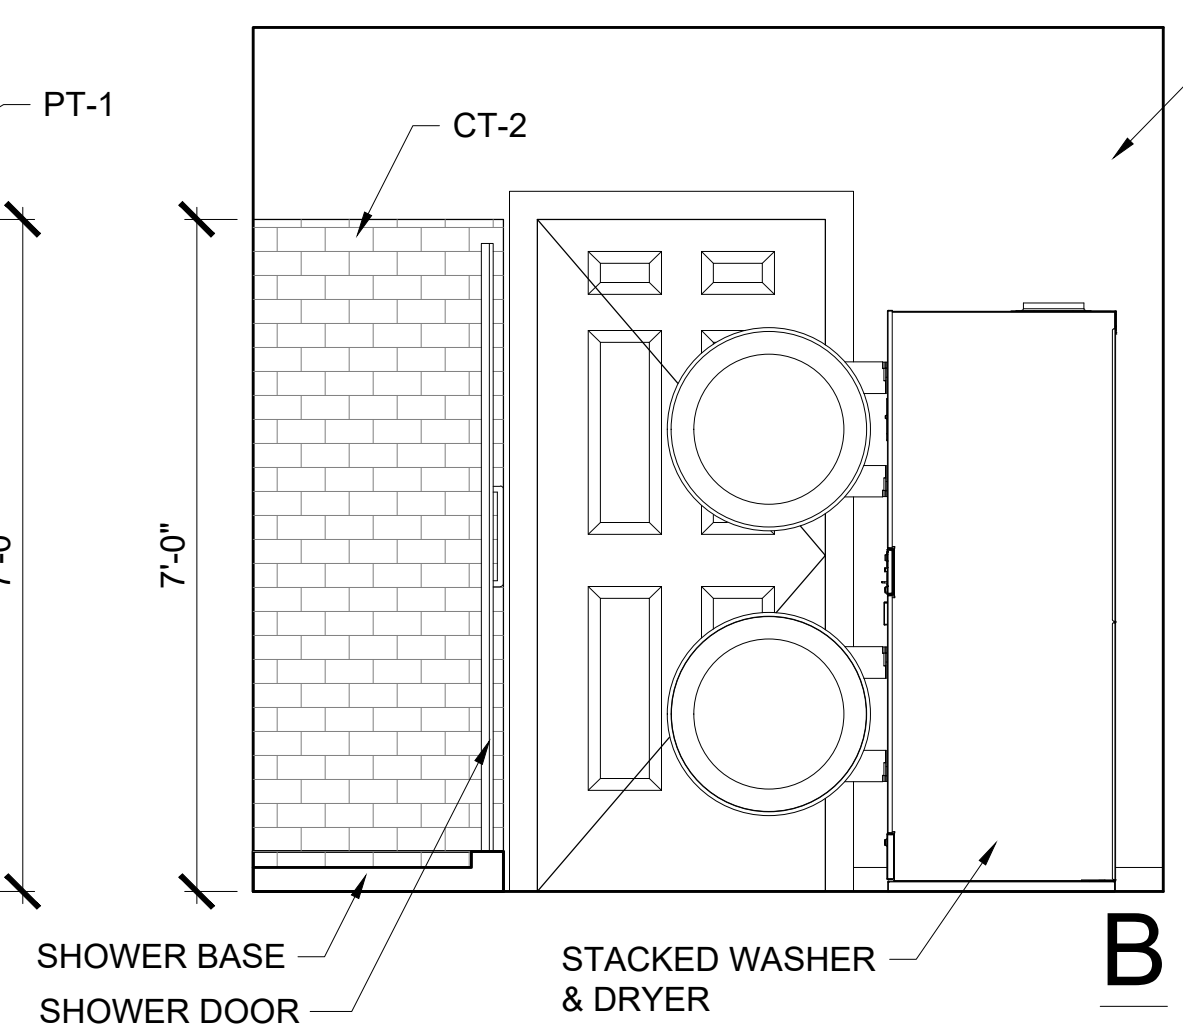


1 KITCHEN INT ELEVS
SCALE: 1/4" = 1'-0"

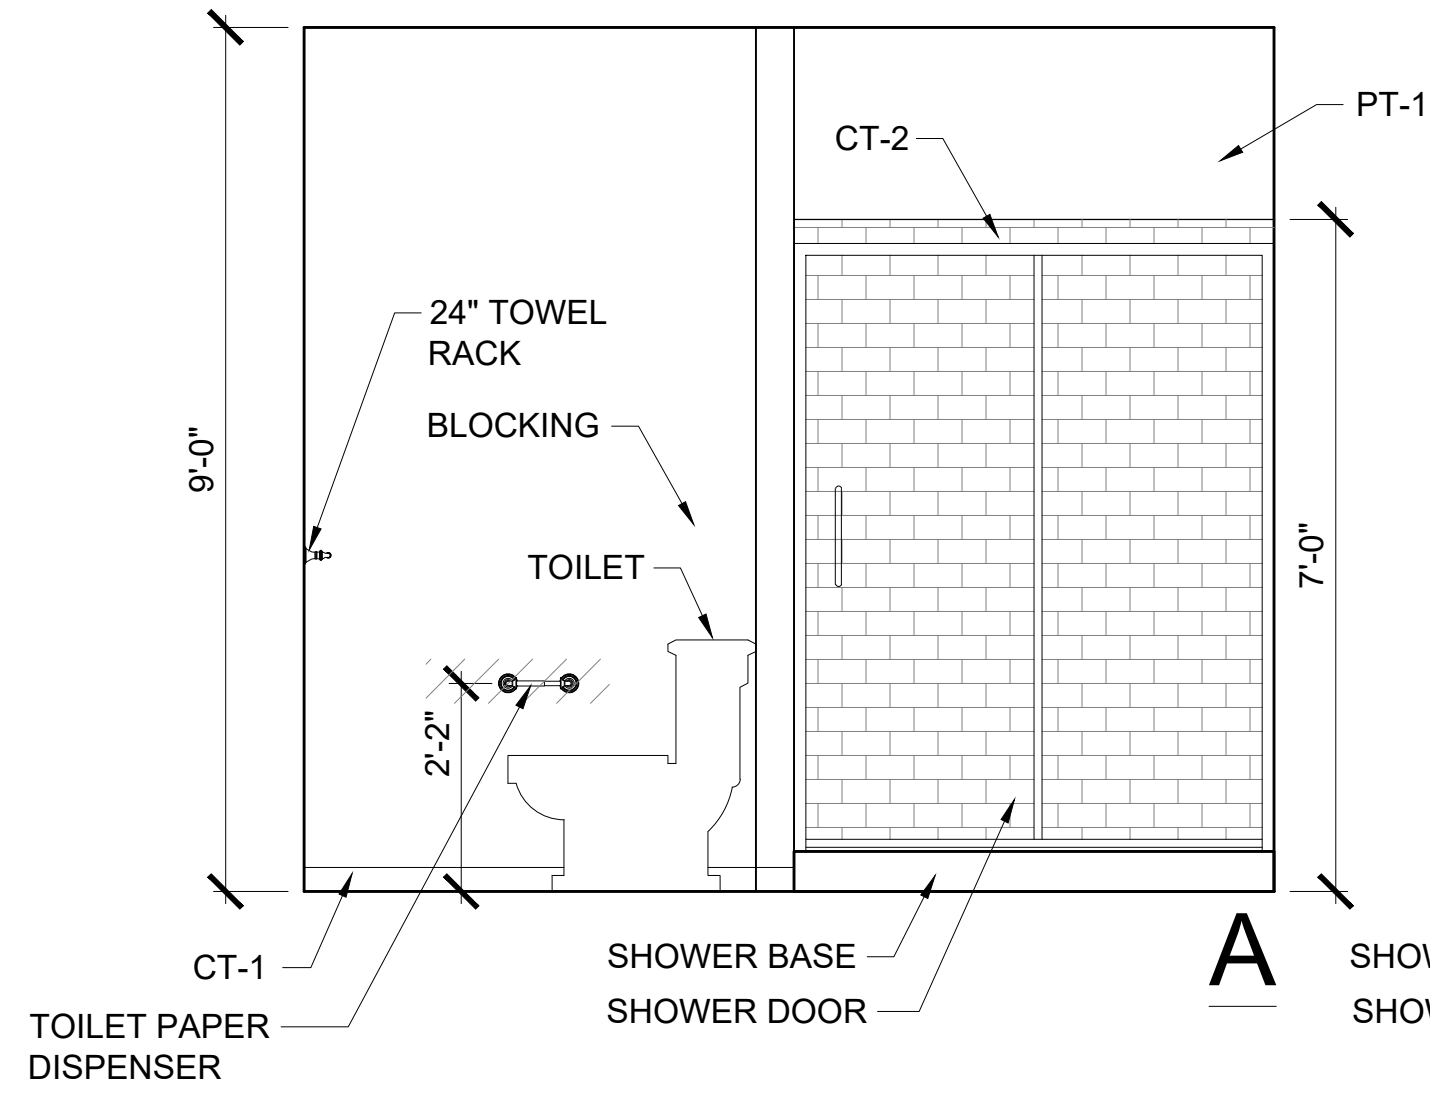

2 BATHROOM INT ELEVS
SCALE: 1/4" = 1'-0"
NOTE: PROVIDE ADEQUATE BLOCKING FOR BATHROOM ACCESSORIES.

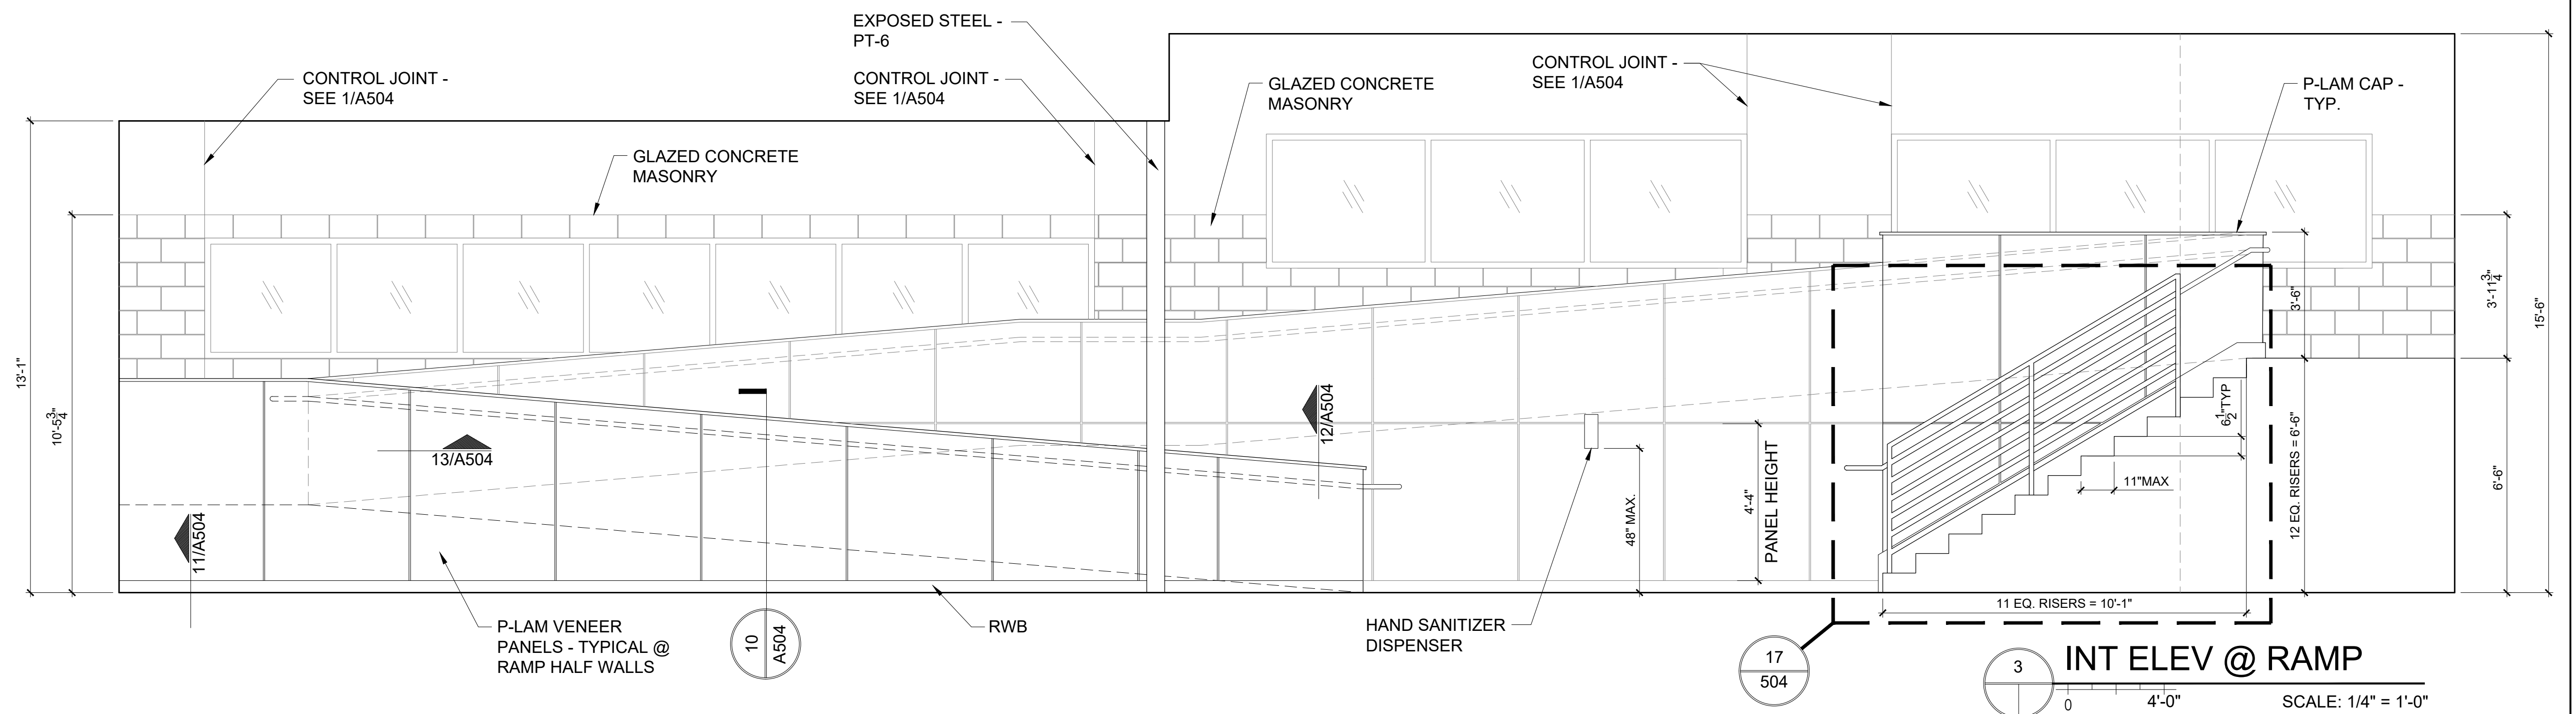

3 INT ELEV @ RAMP
SCALE: 1/4" = 1'-0"