




COPYRIGHT: Reuse or reproduction of the contents of this document is not permitted without written permission of Bild Architecture LLC

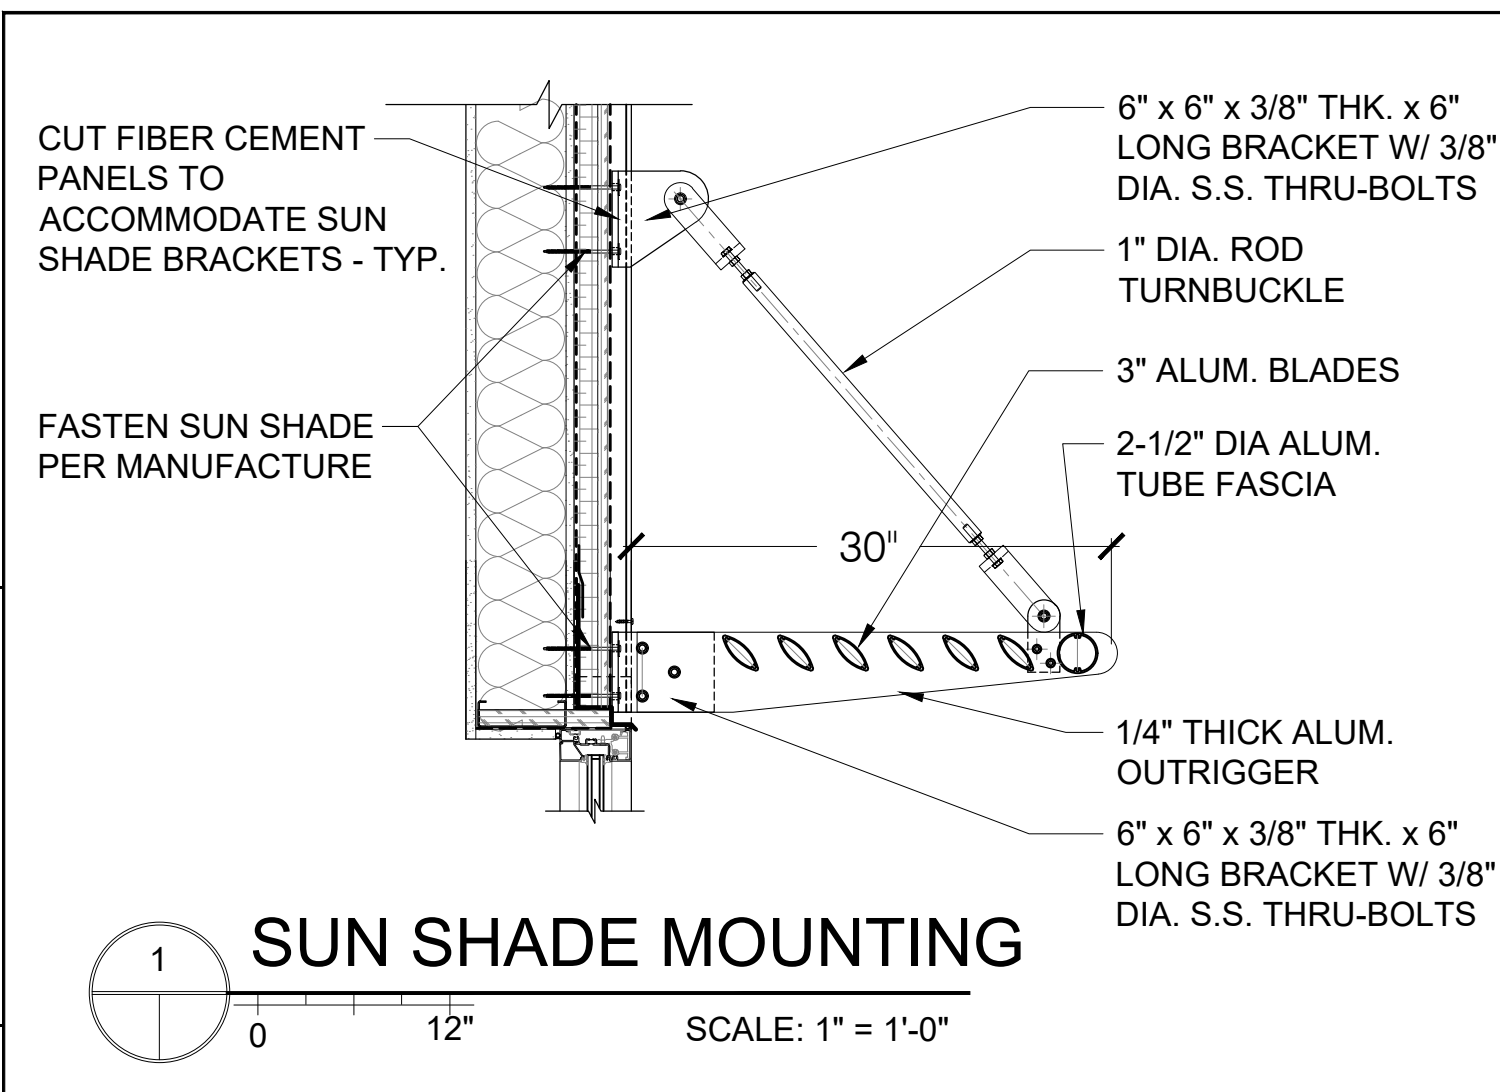


**1 SUN SHADE MOUNTING**  
SCALE: 1" = 1'-0"

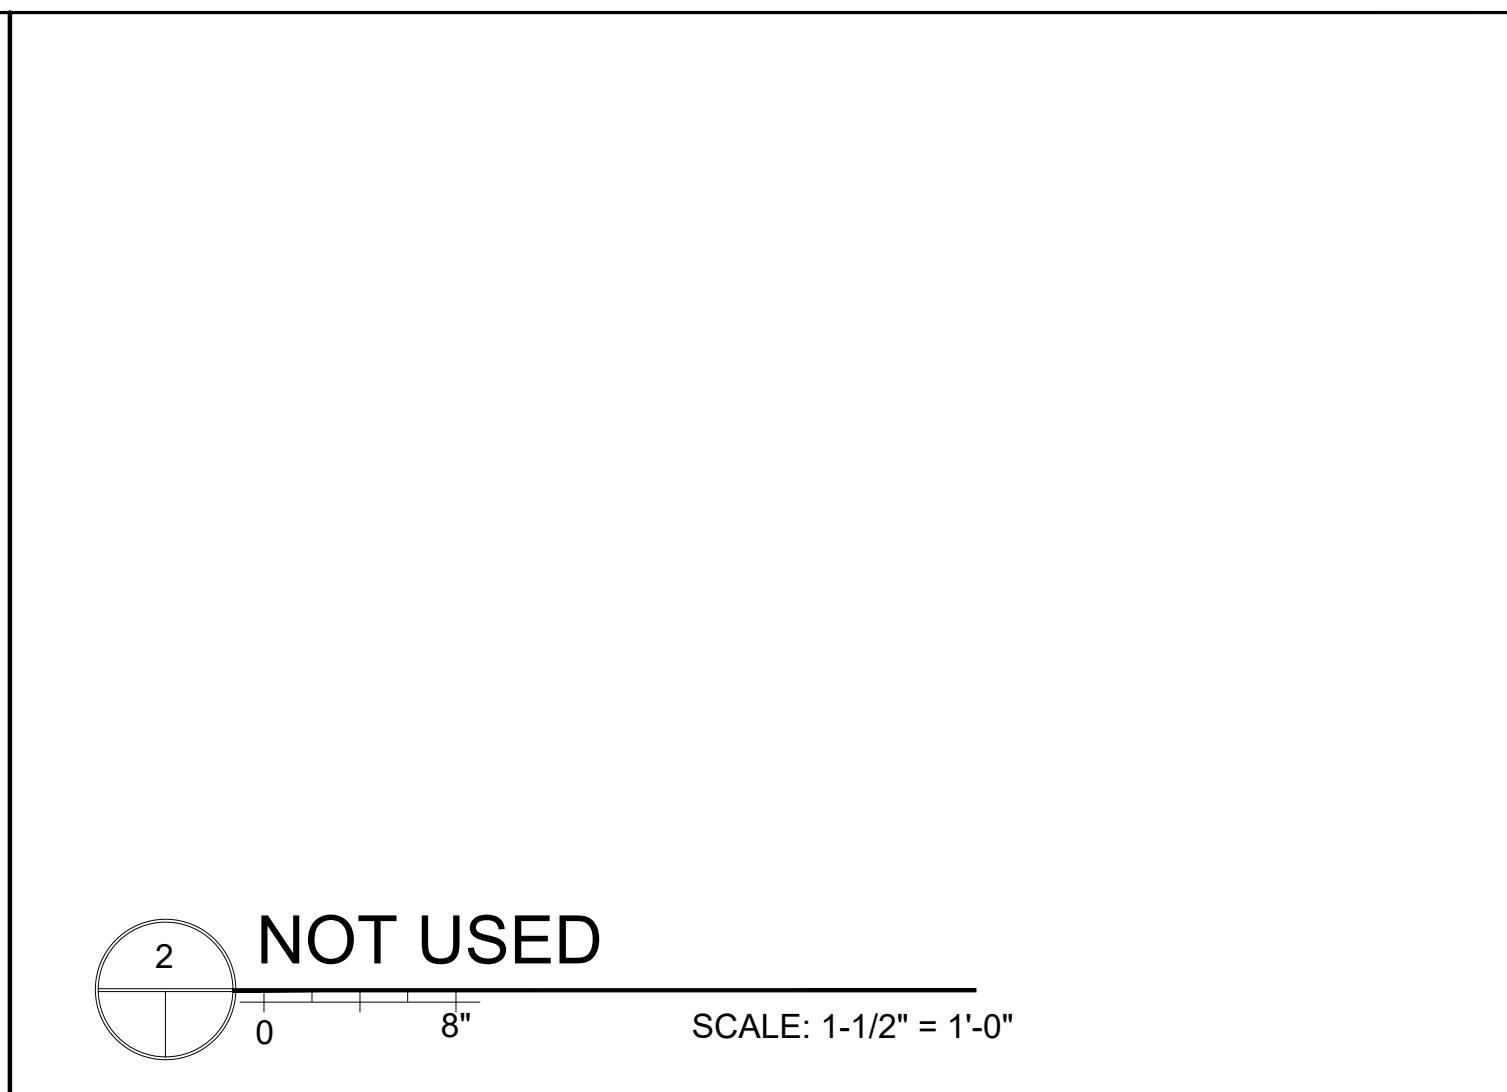


**2 NOT USED**  
SCALE: 1-1/2" = 1'-0"

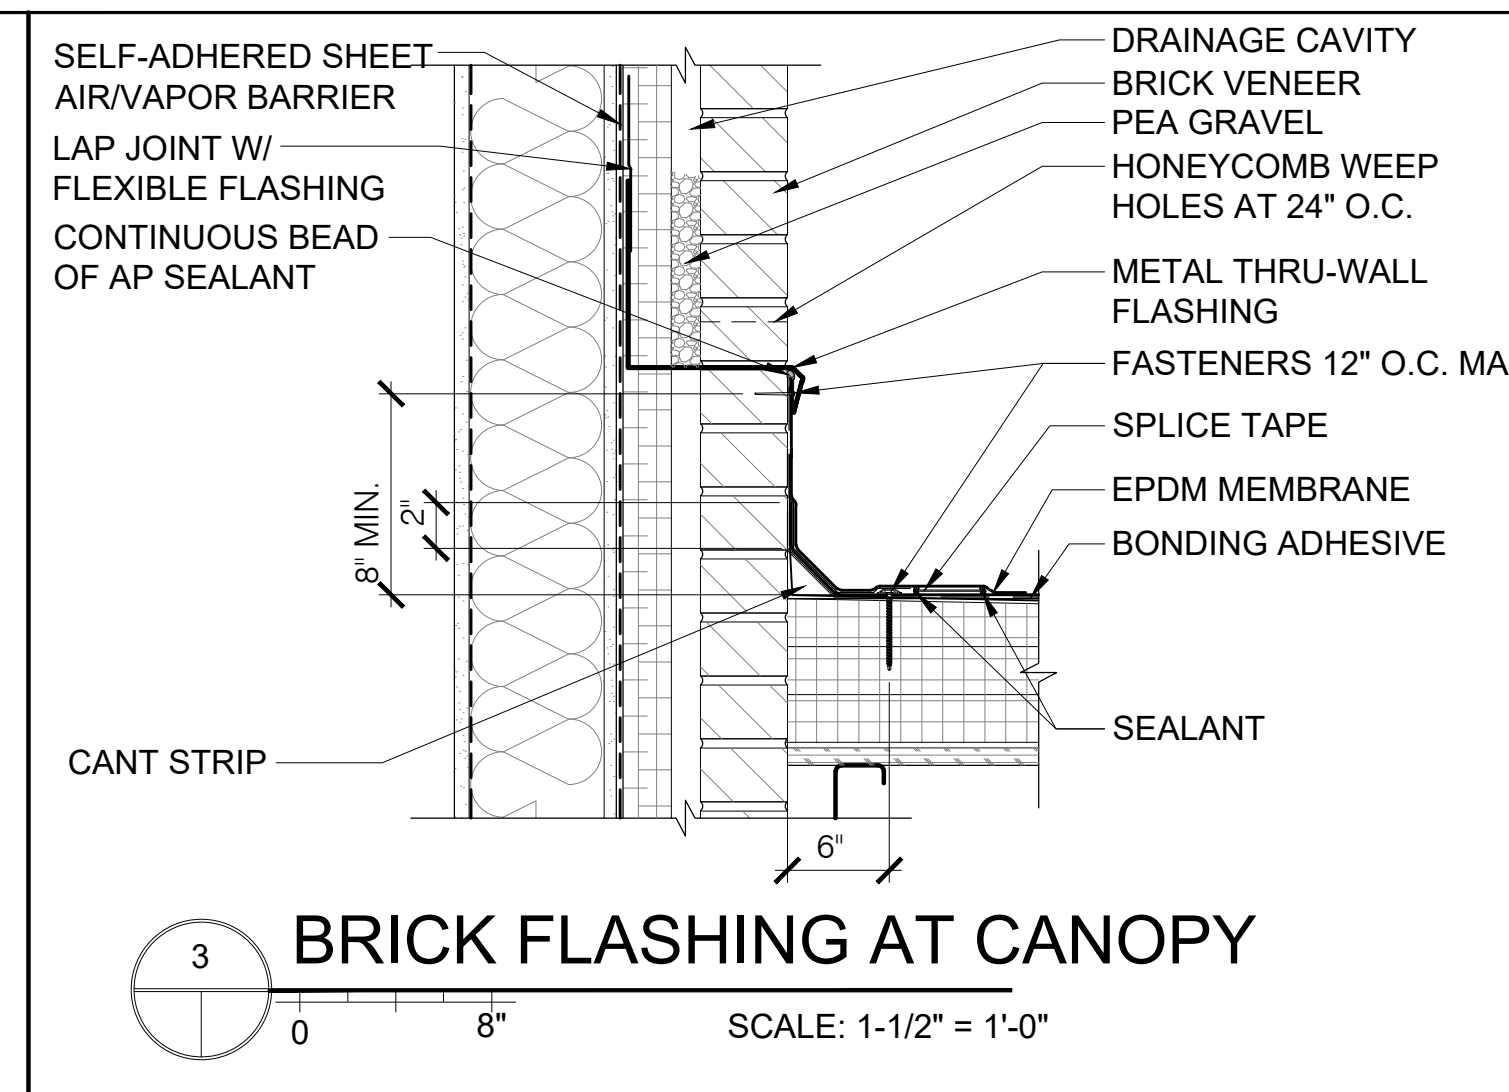


**3 BRICK FLASHING AT CANOPY**  
SCALE: 1-1/2" = 1'-0"

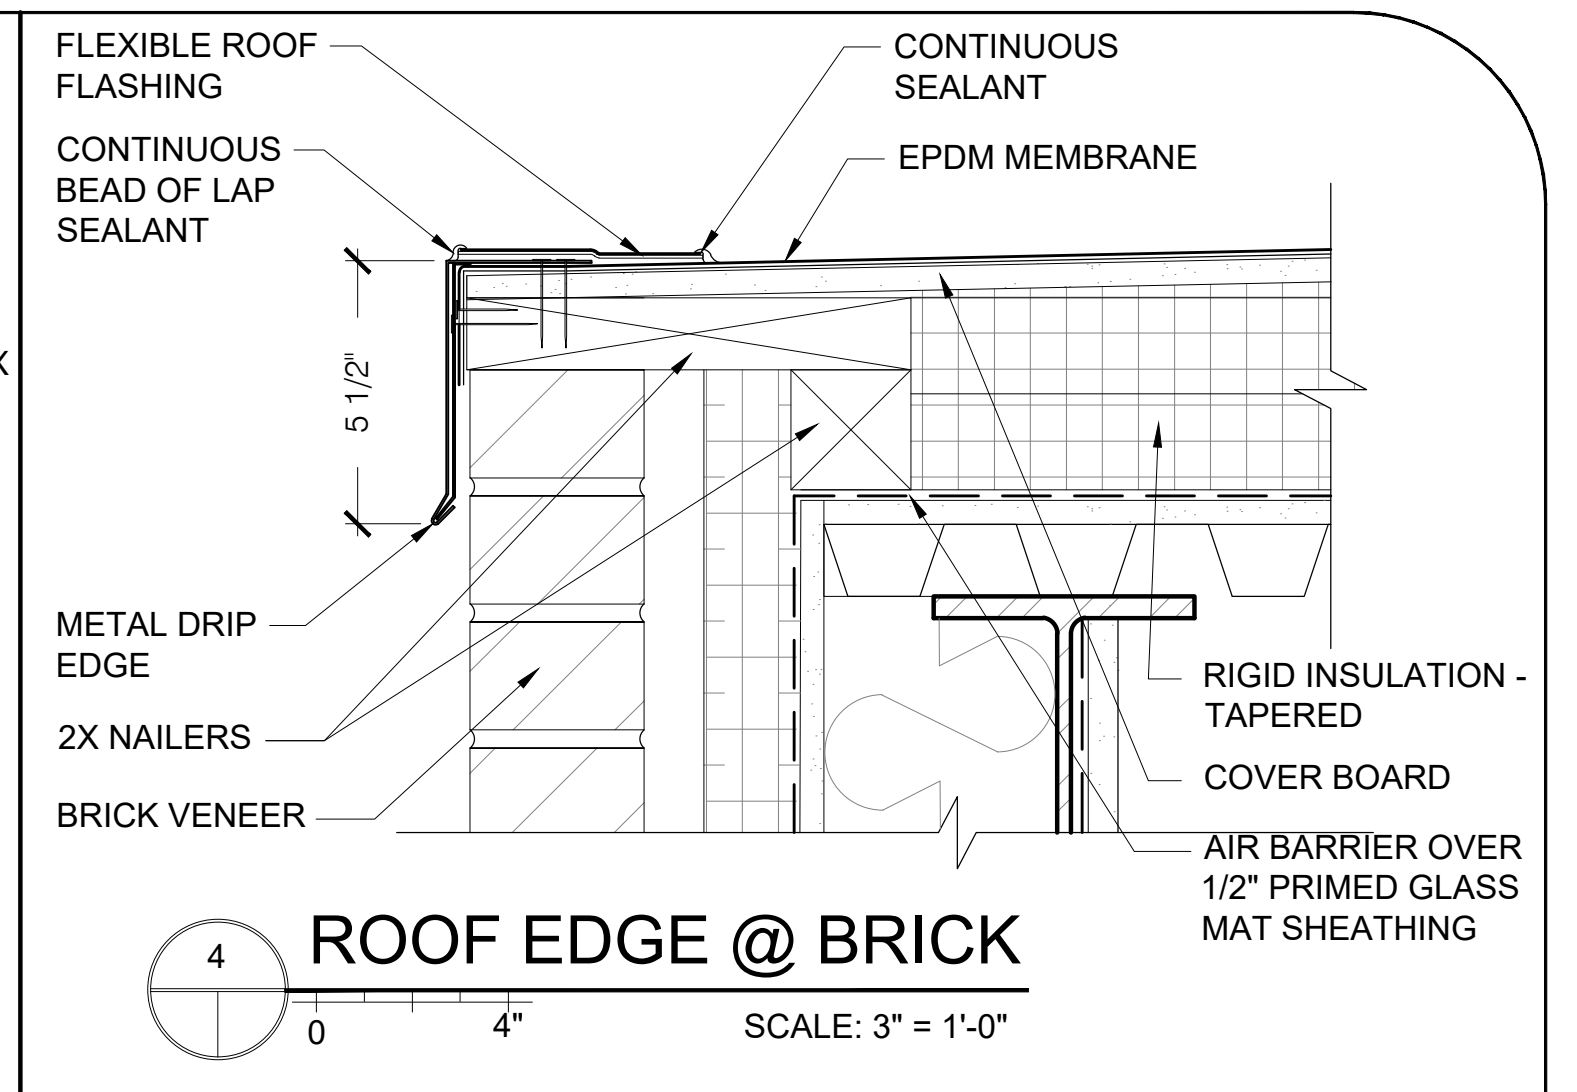


**4 ROOF EDGE @ BRICK**  
SCALE: 3" = 1'-0"

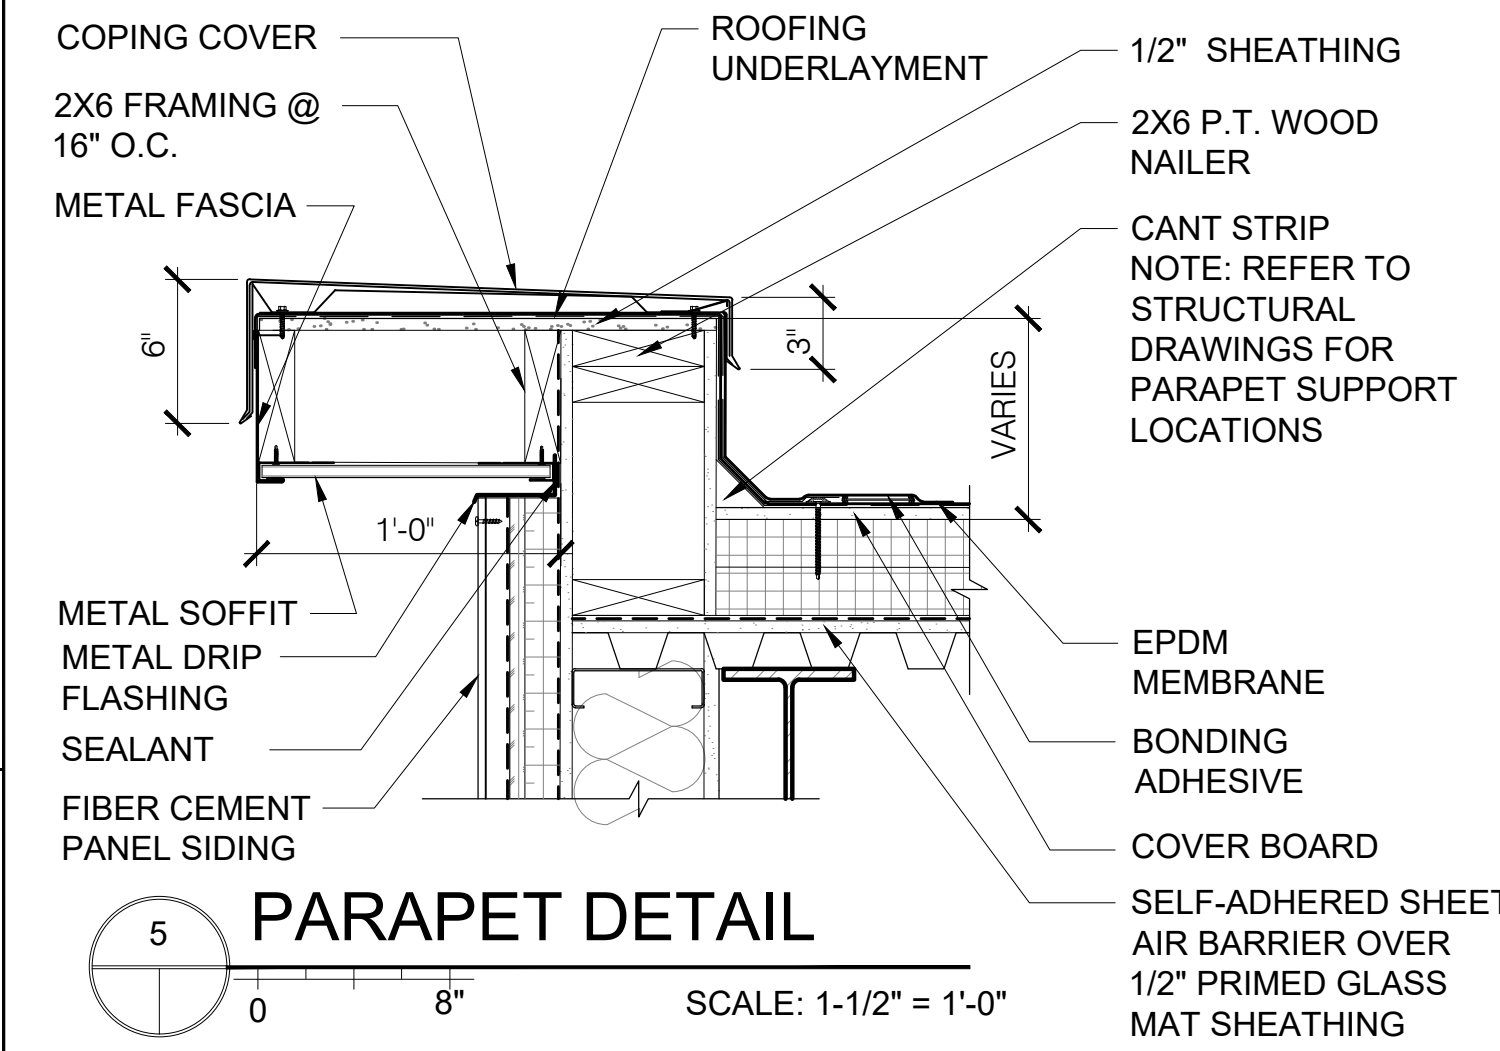


**5 PARAPET DETAIL**  
SCALE: 1-1/2" = 1'-0"

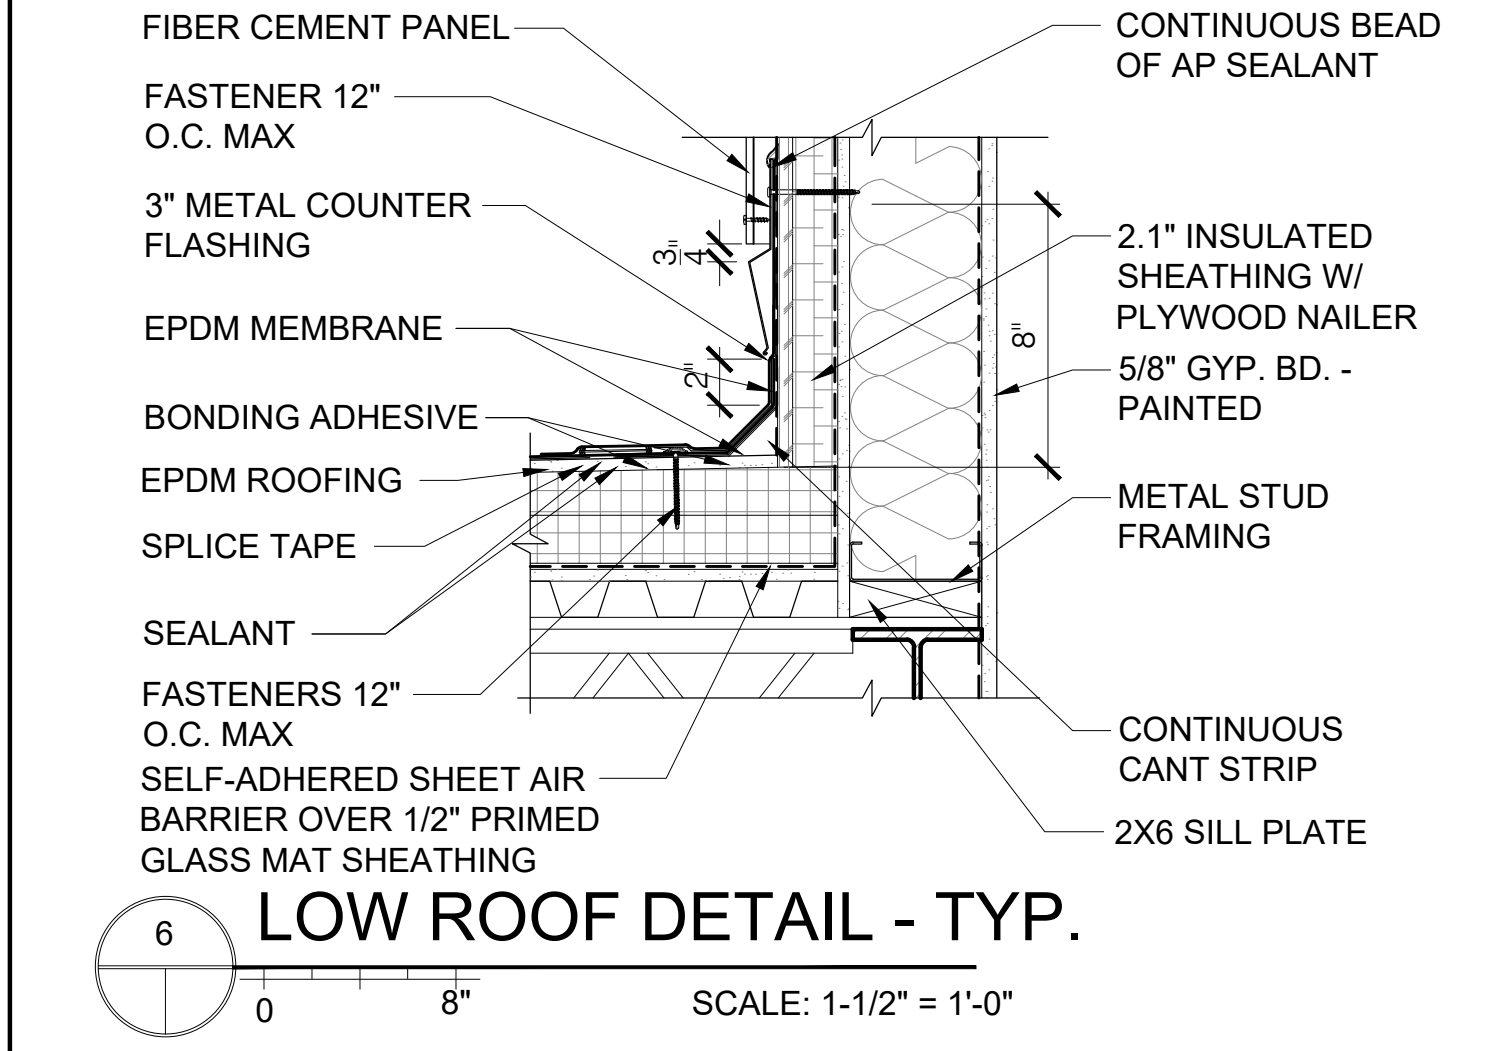


**6 LOW ROOF DETAIL - TYP.**  
SCALE: 1-1/2" = 1'-0"

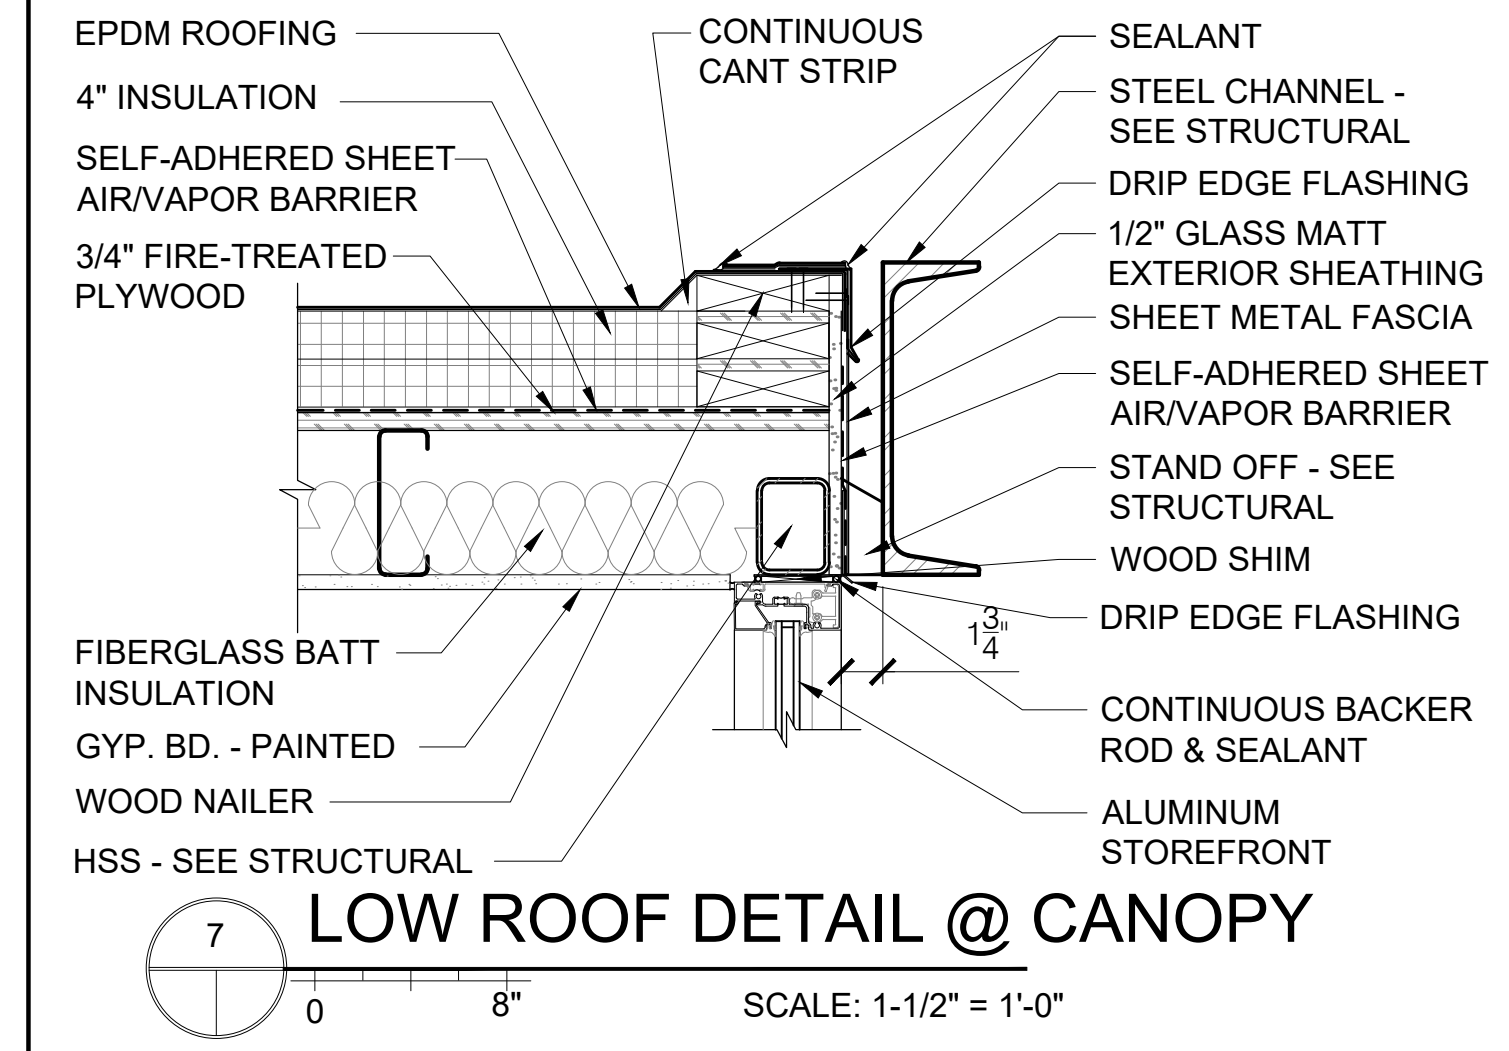


**7 LOW ROOF DETAIL @ CANOPY**  
SCALE: 1-1/2" = 1'-0"

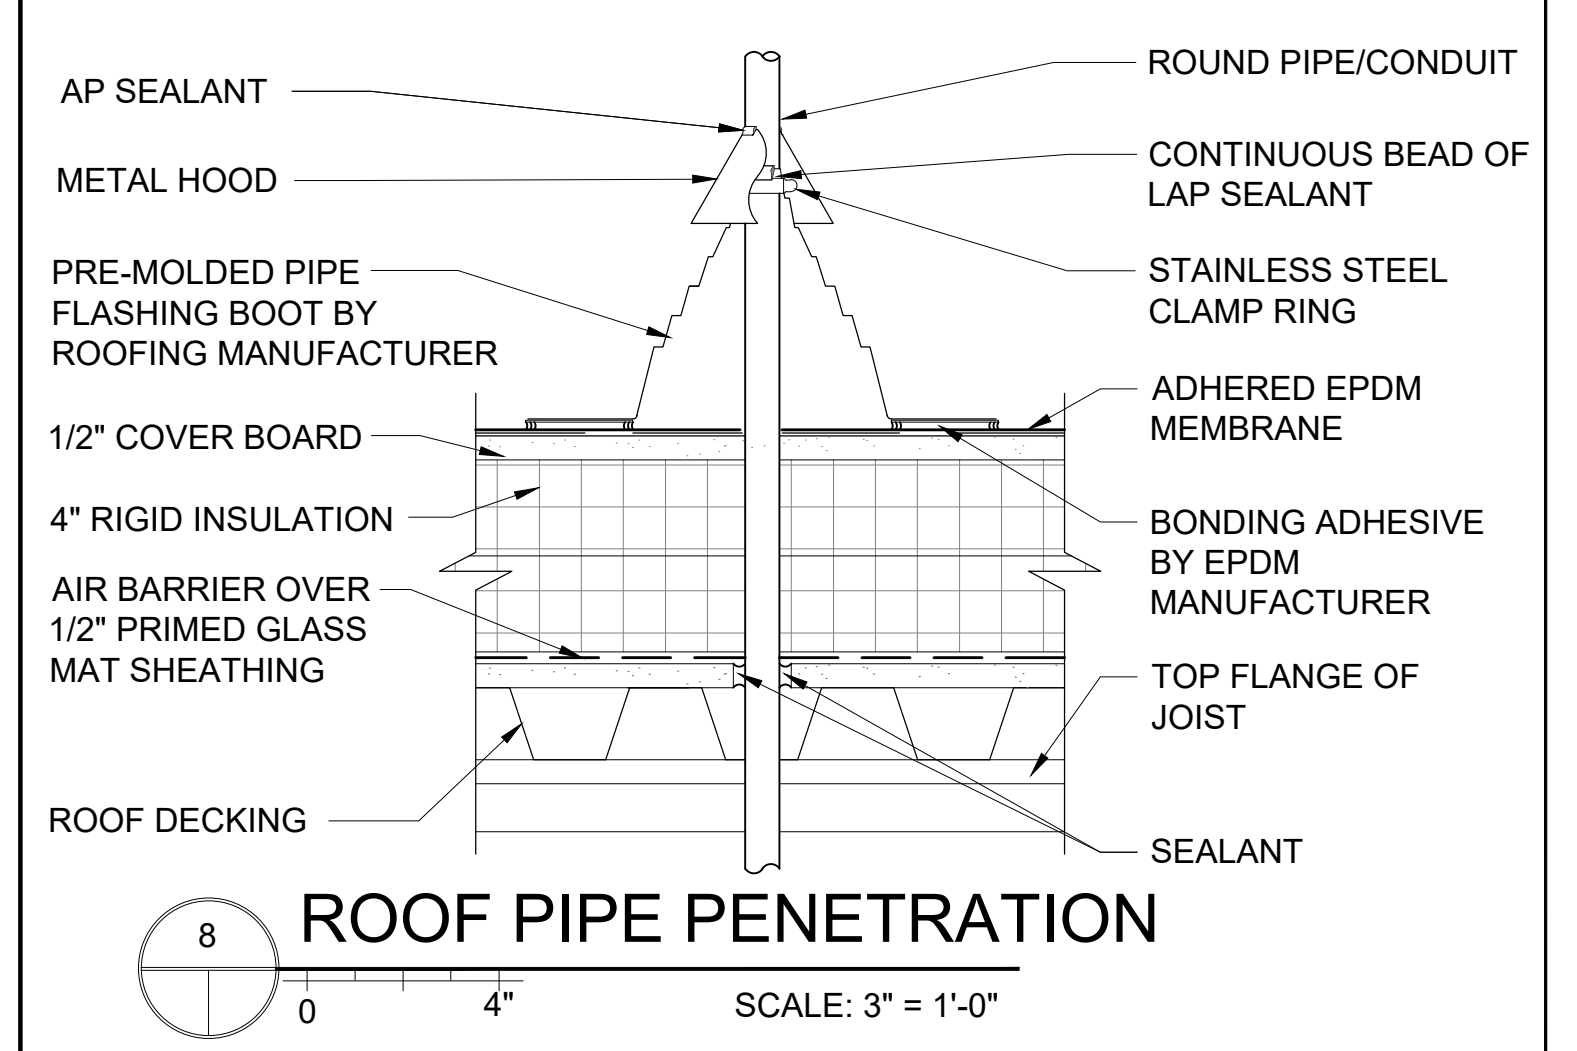


**8 ROOF PIPE PENETRATION**  
SCALE: 3" = 1'-0"

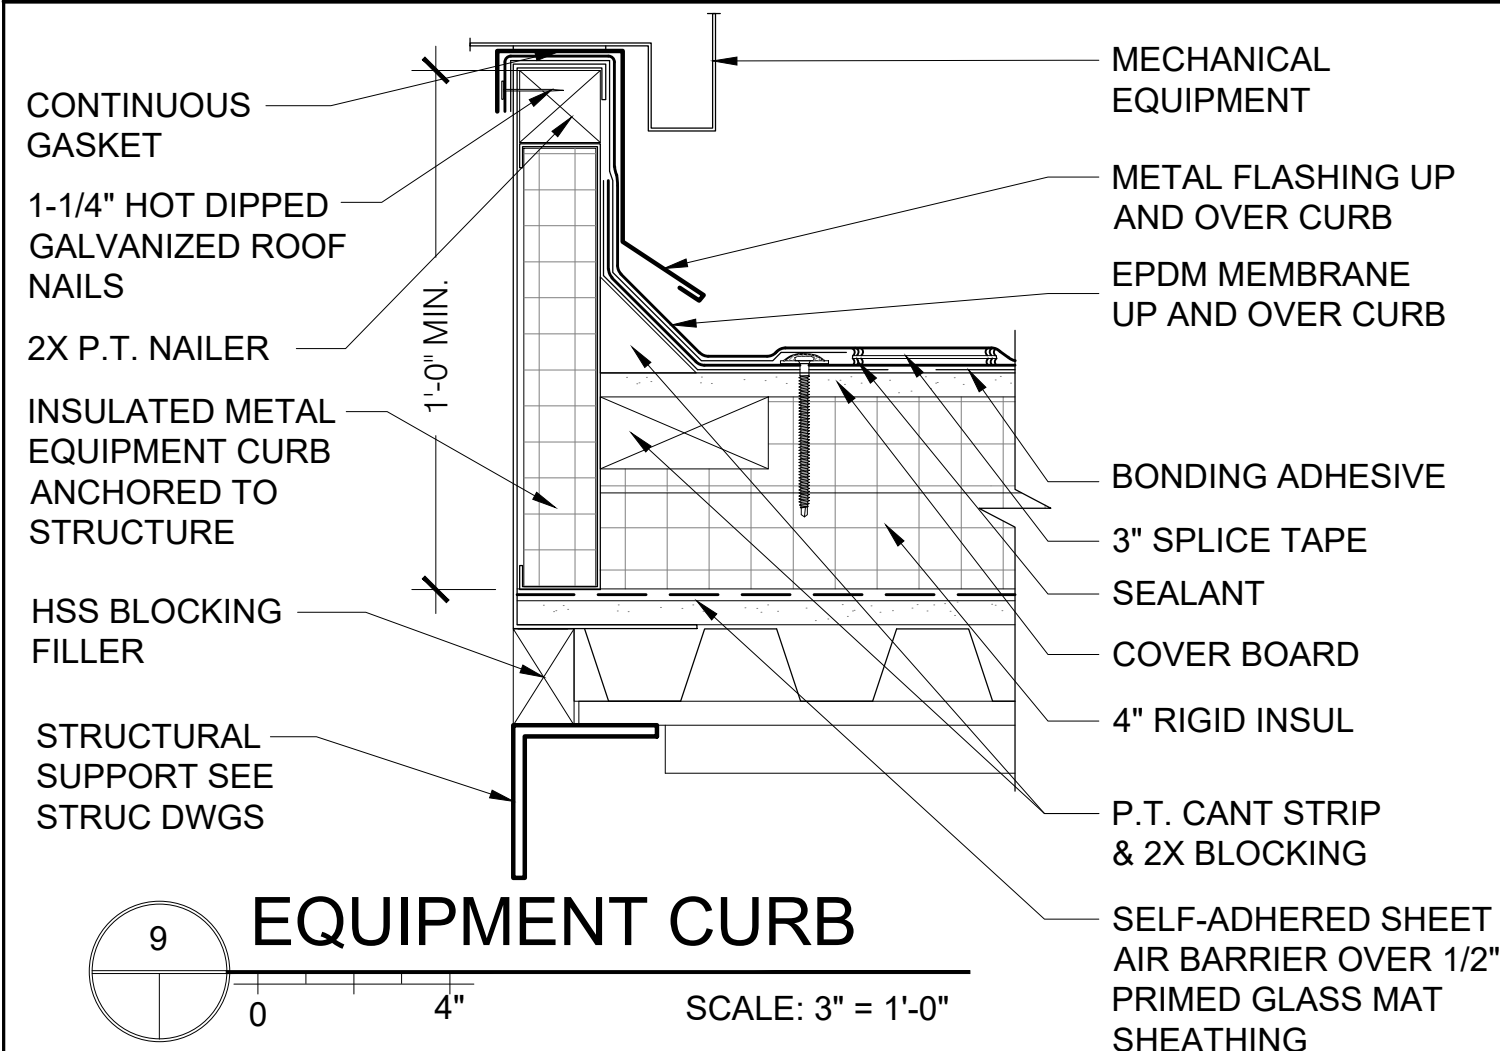


**9 EQUIPMENT CURB**  
SCALE: 3" = 1'-0"

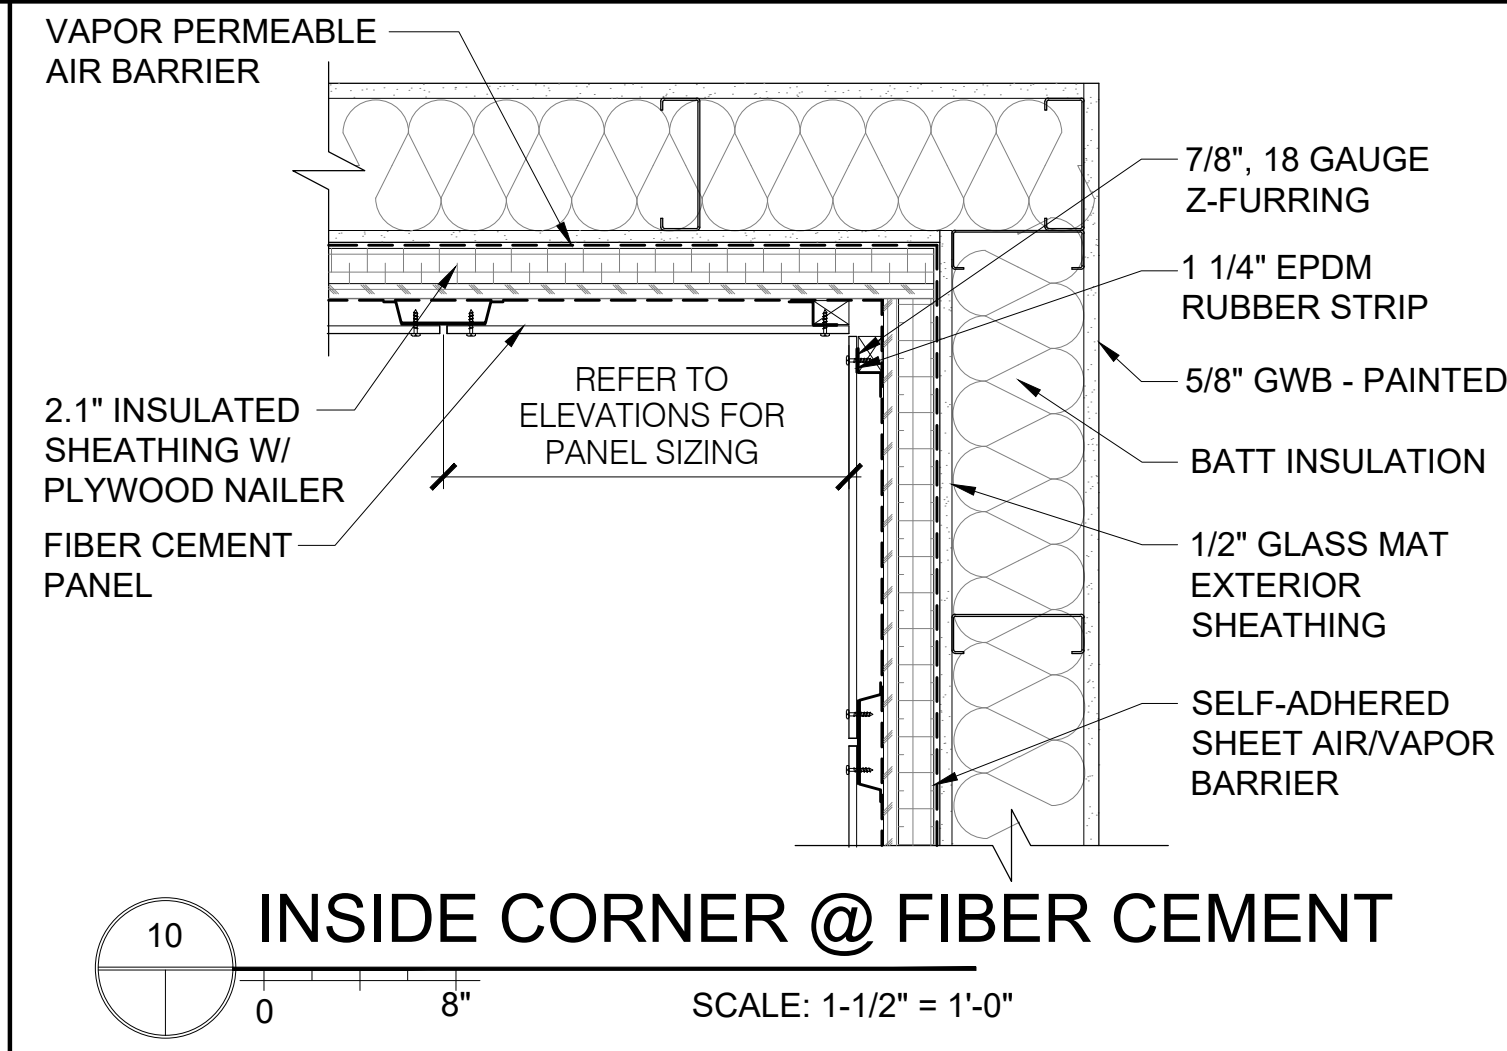


**10 INSIDE CORNER @ FIBER CEMENT**  
SCALE: 1-1/2" = 1'-0"

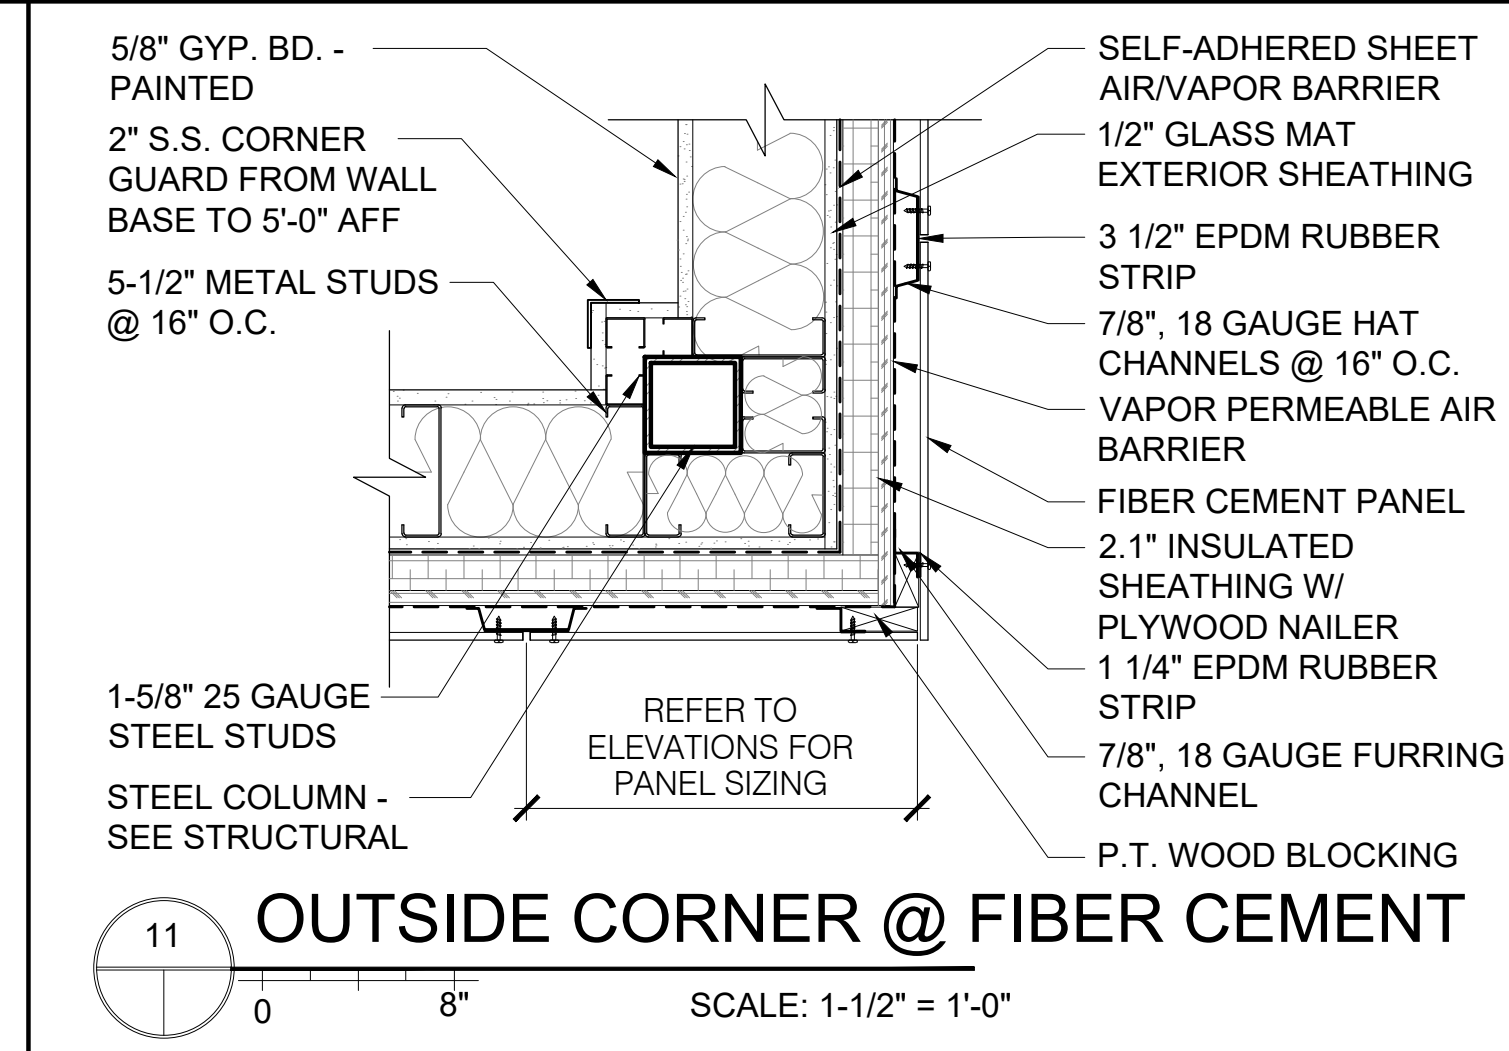


**11 OUTSIDE CORNER @ FIBER CEMENT**  
SCALE: 1-1/2" = 1'-0"

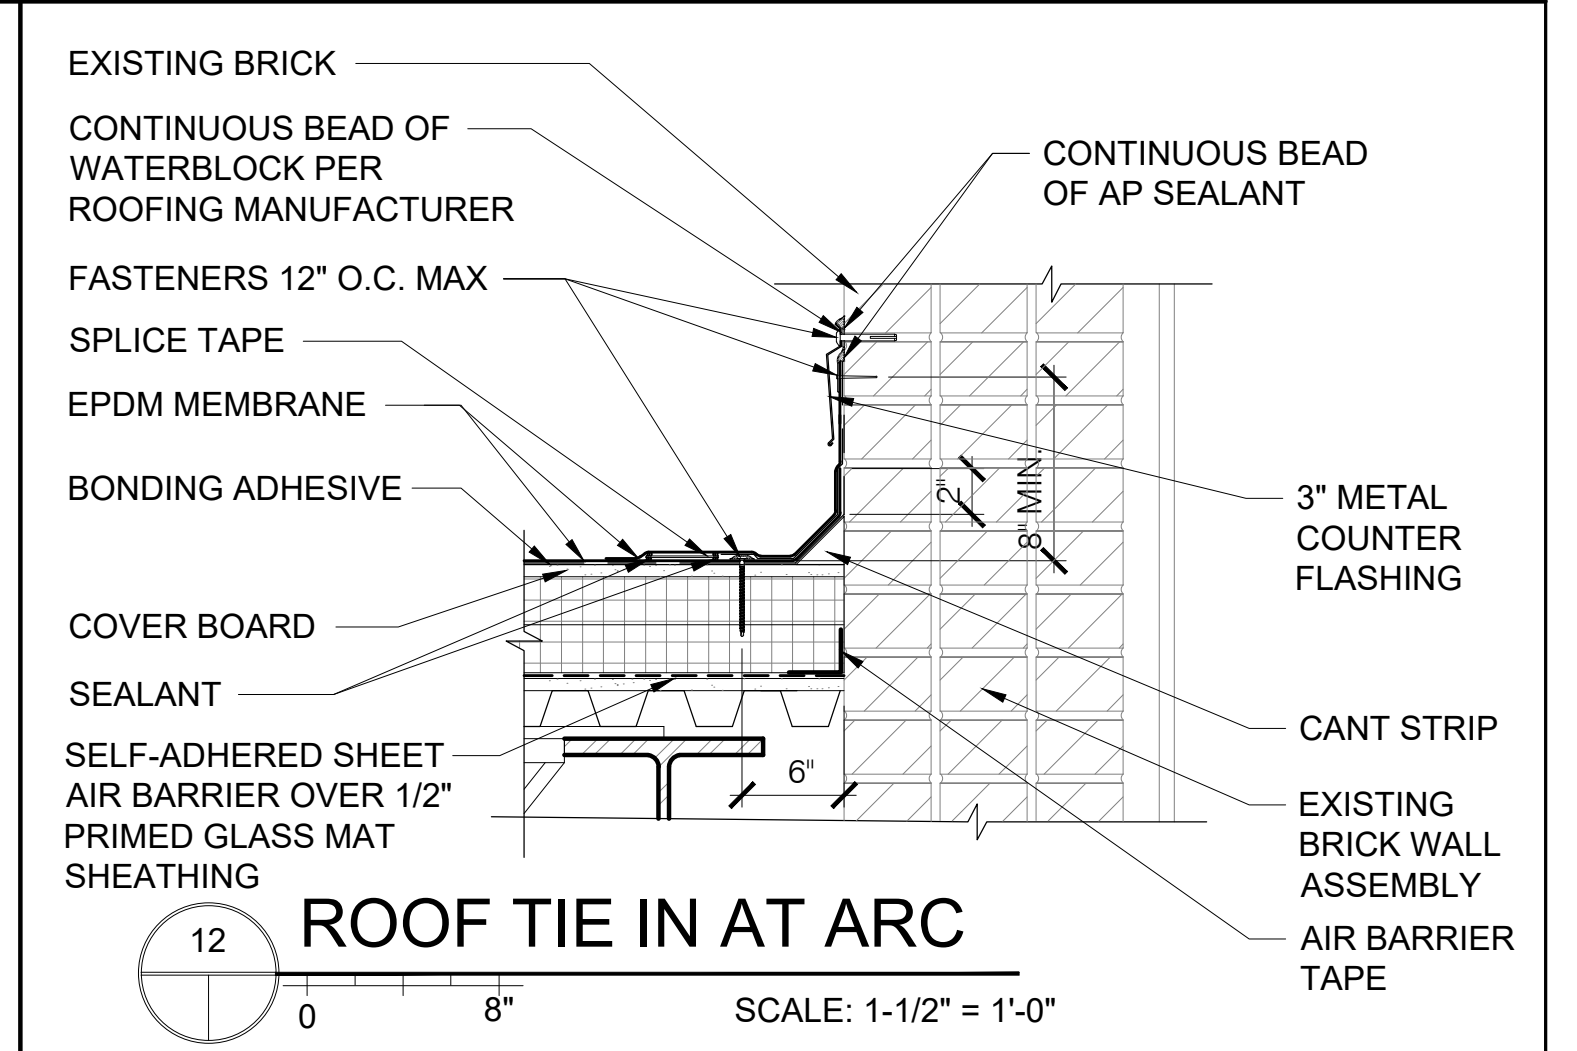


**12 ROOF TIE IN AT ARC**  
SCALE: 1-1/2" = 1'-0"

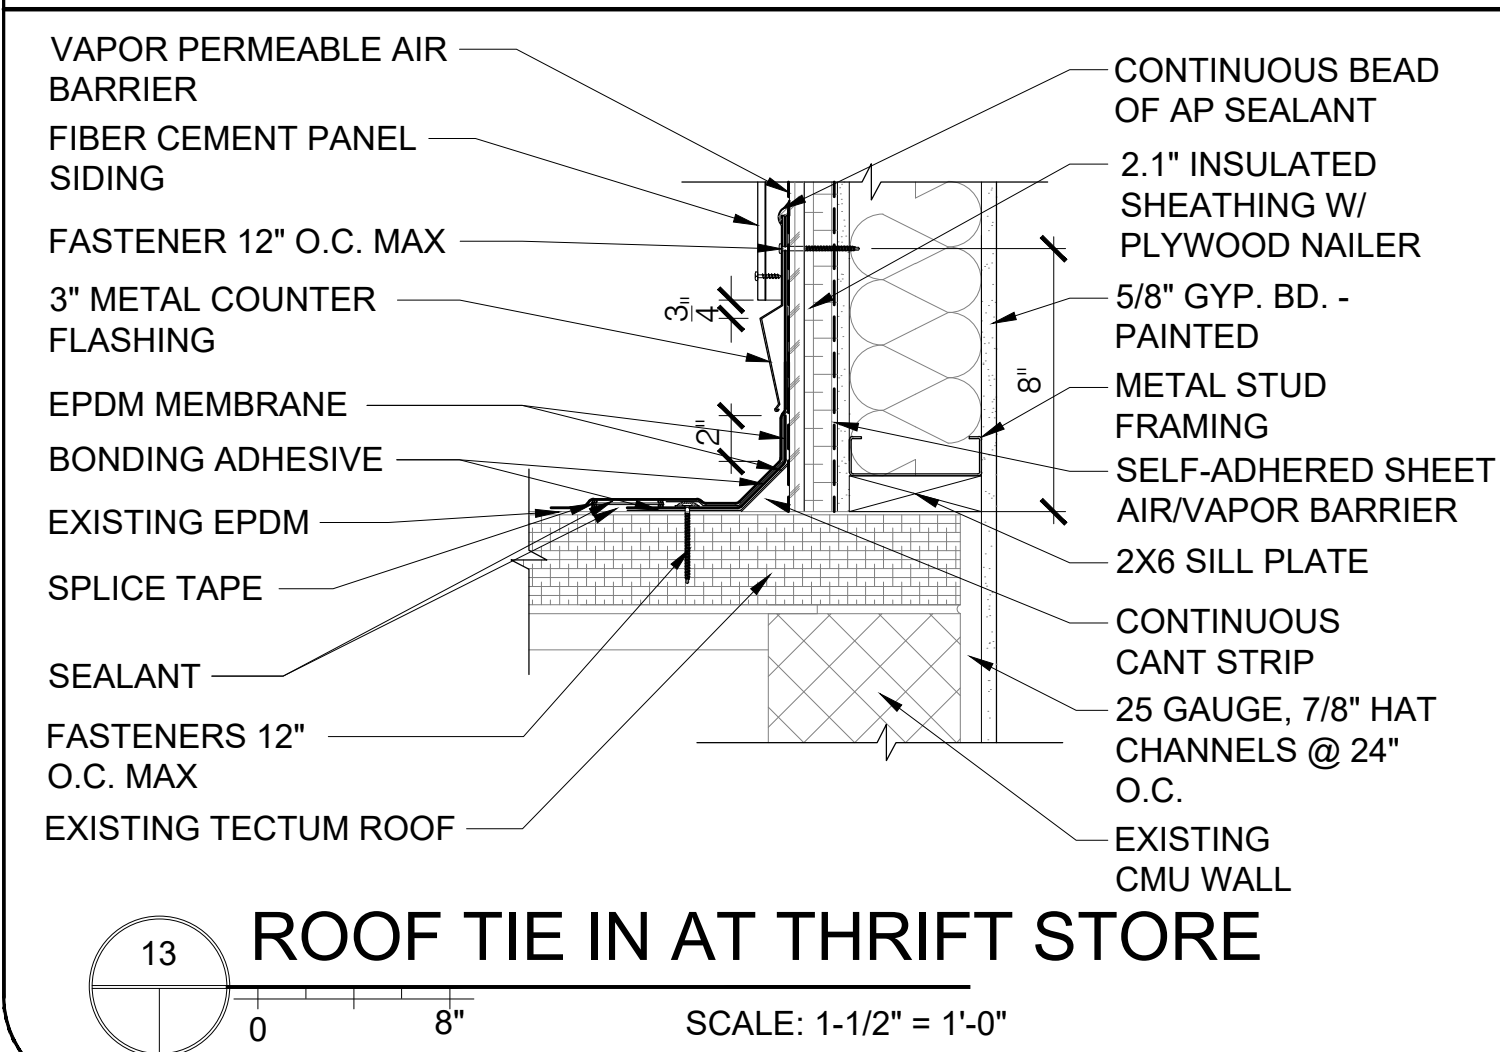


**13 ROOF TIE IN AT THRIFT STORE**  
SCALE: 1-1/2" = 1'-0"

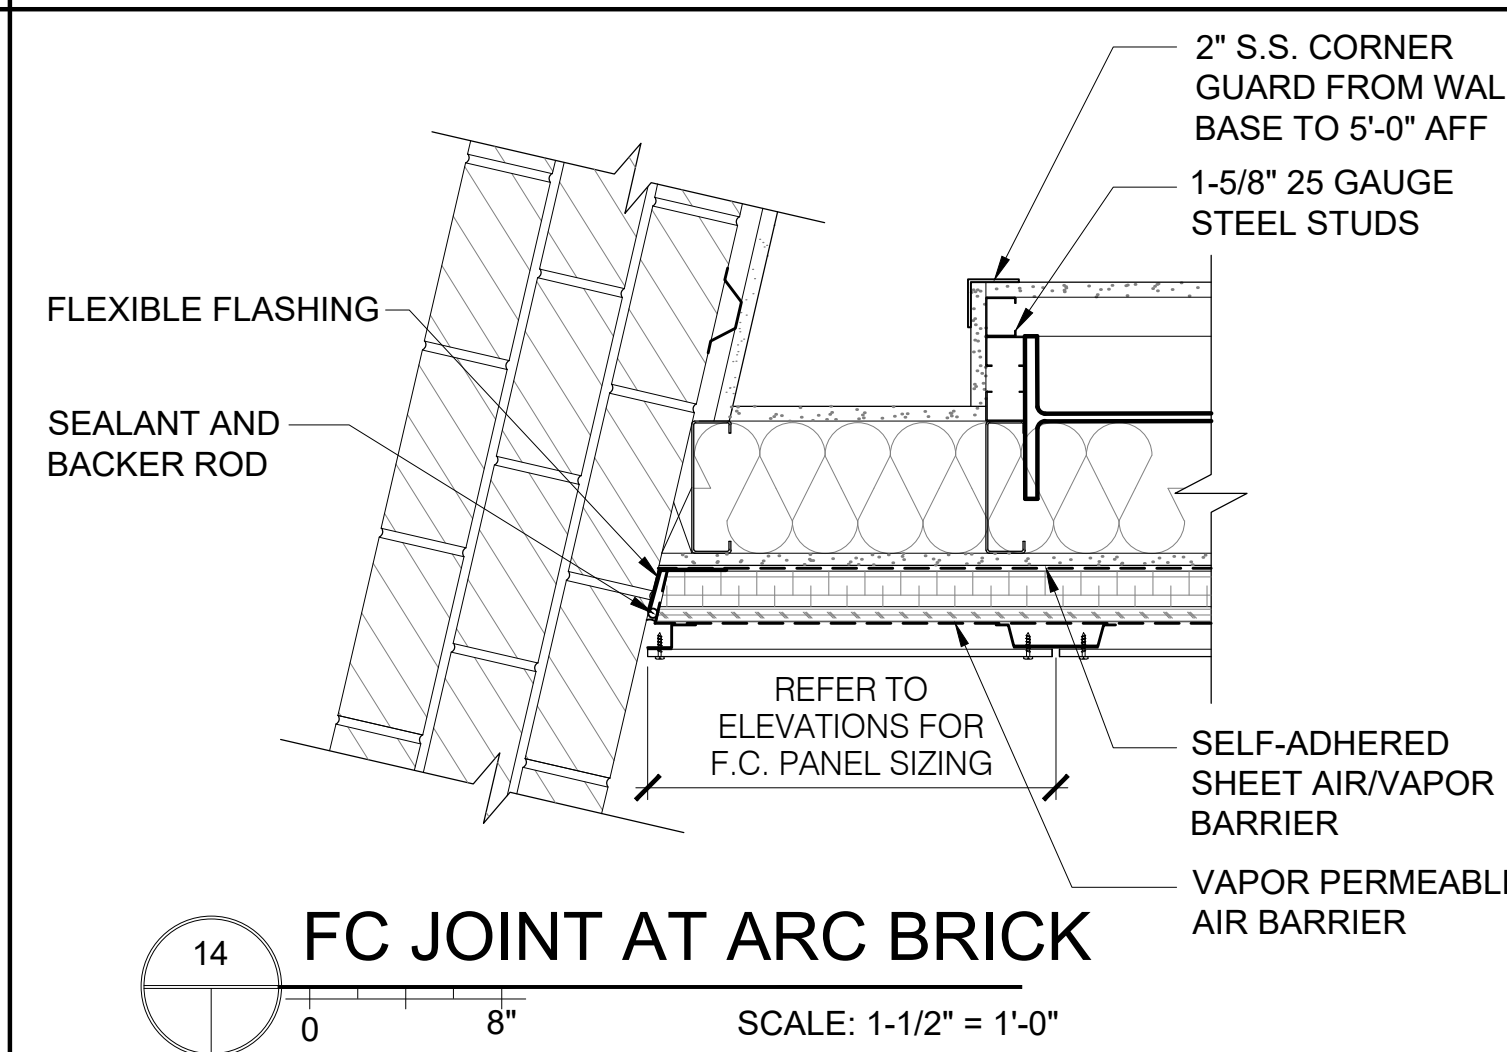

**14 FC JOINT AT ARC BRICK**  
SCALE: 1-1/2" = 1'-0"

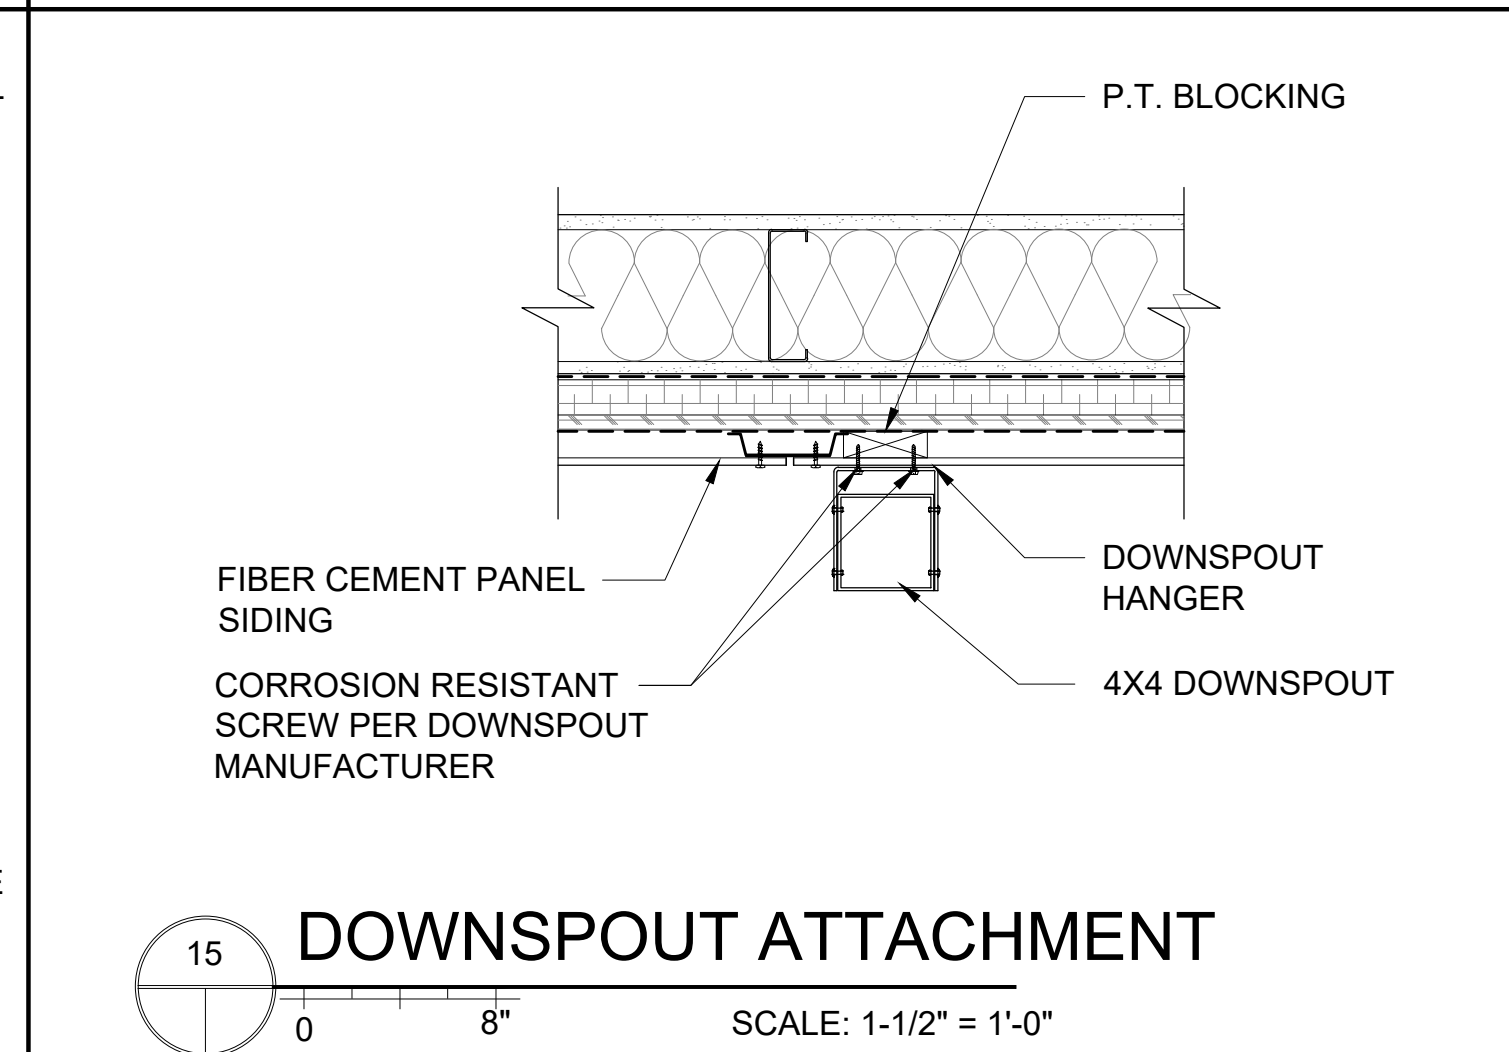

**15 DOWNSPOUT ATTACHMENT**  
SCALE: 1-1/2" = 1'-0"

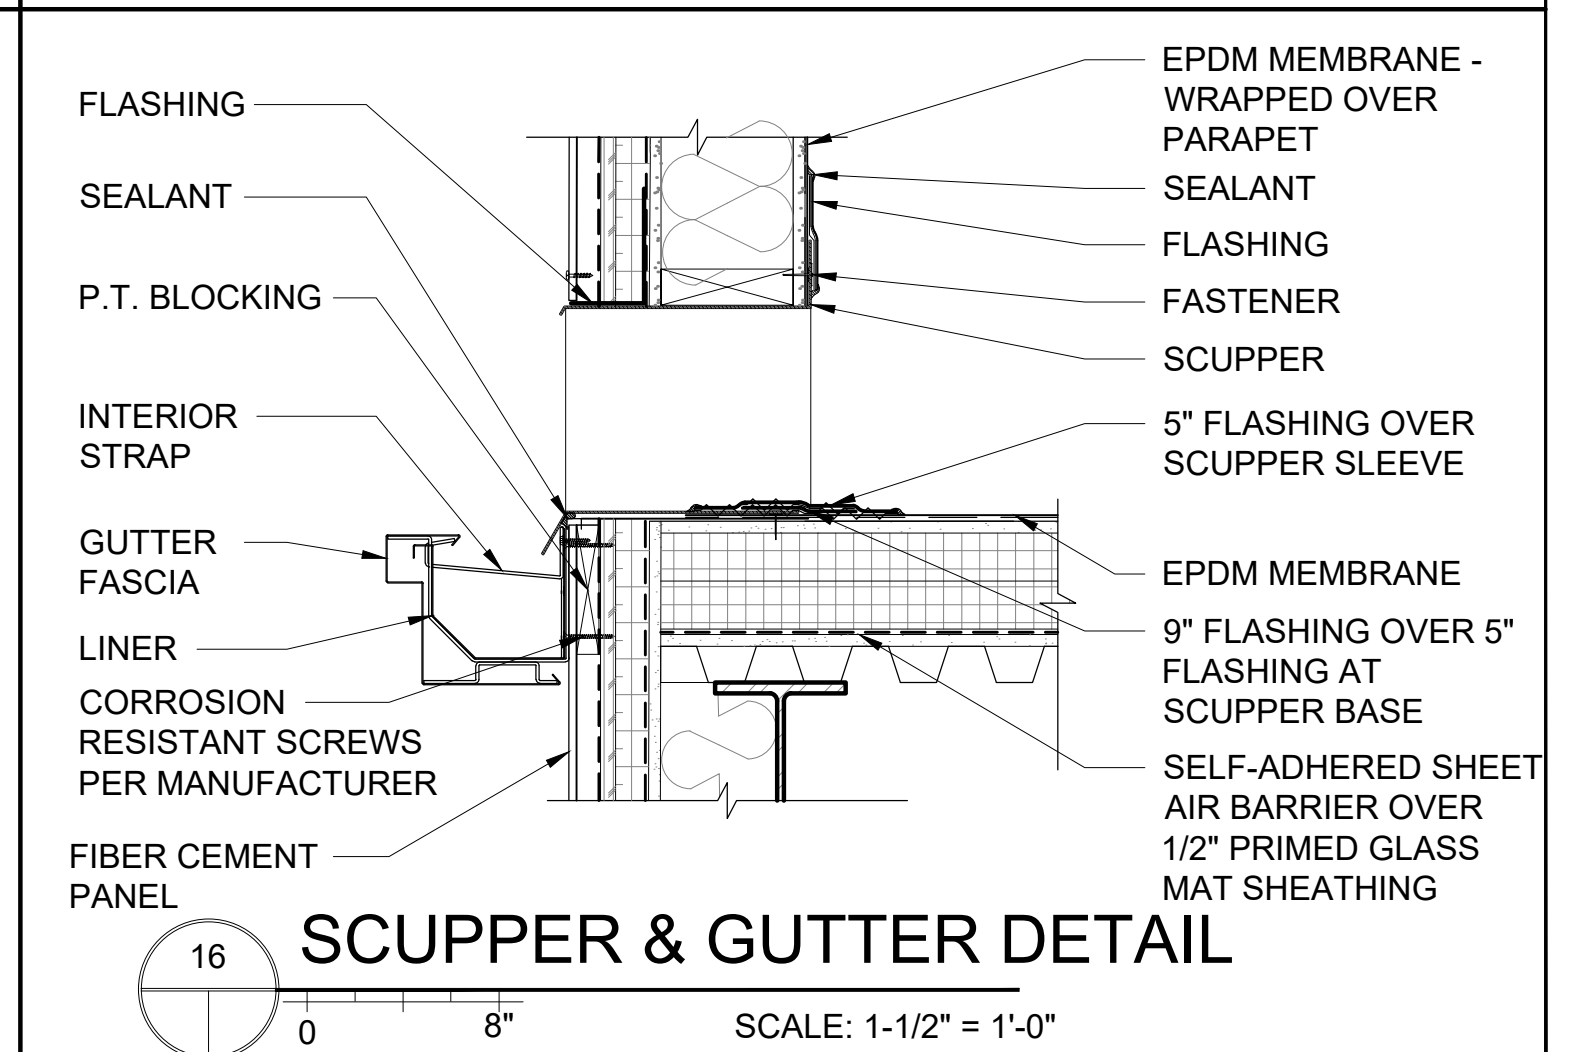

**16 SCUPPER & GUTTER DETAIL**  
SCALE: 1-1/2" = 1'-0"