



Serving Counters Elevation

SCALE - 1/2" = 1' - 0"

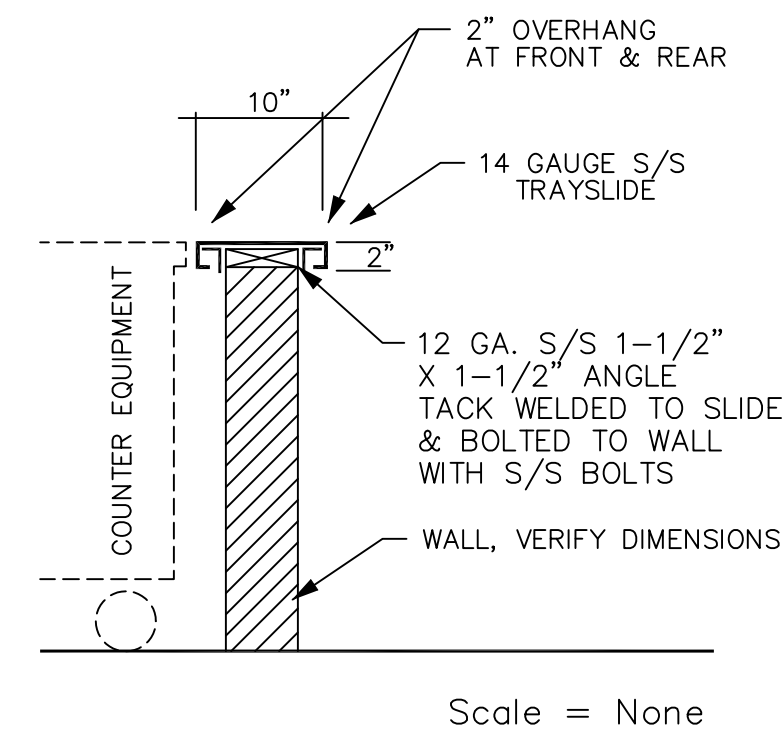


Tray Slide Section

SCALE - None

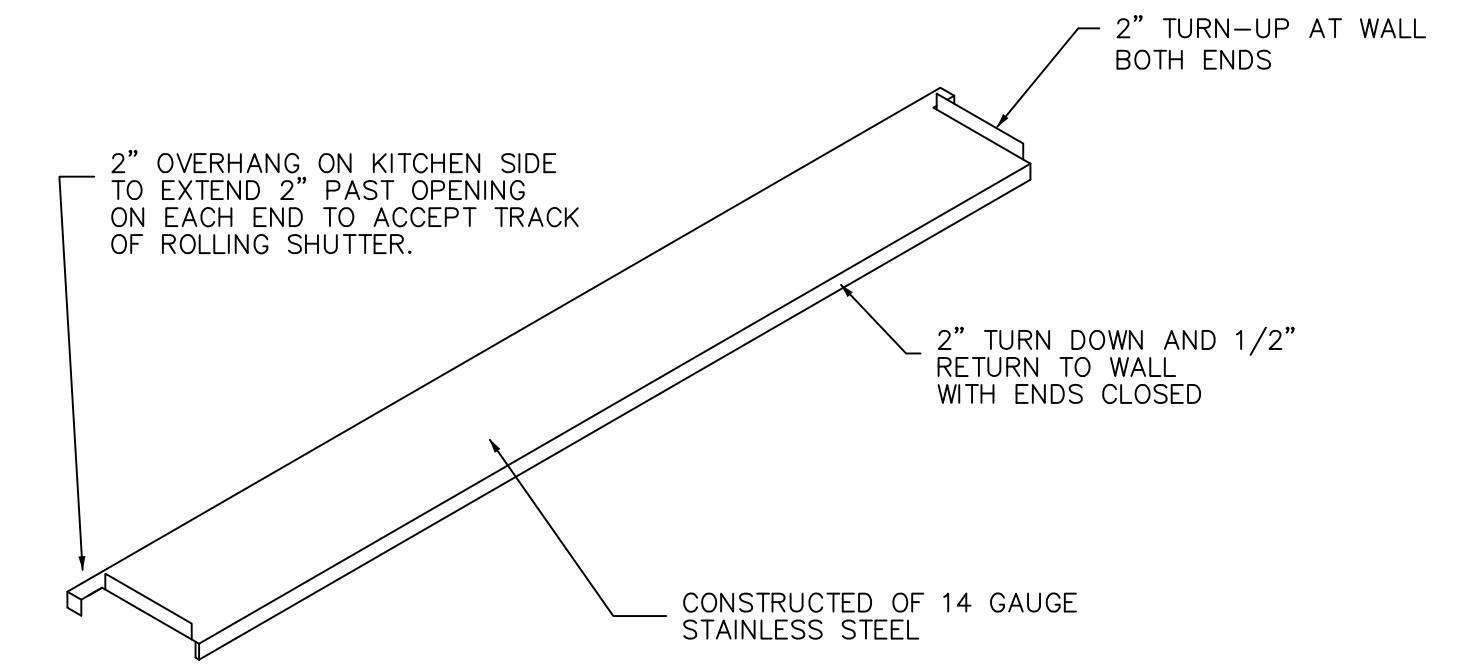


Tray Slide Detail

SCALE - None

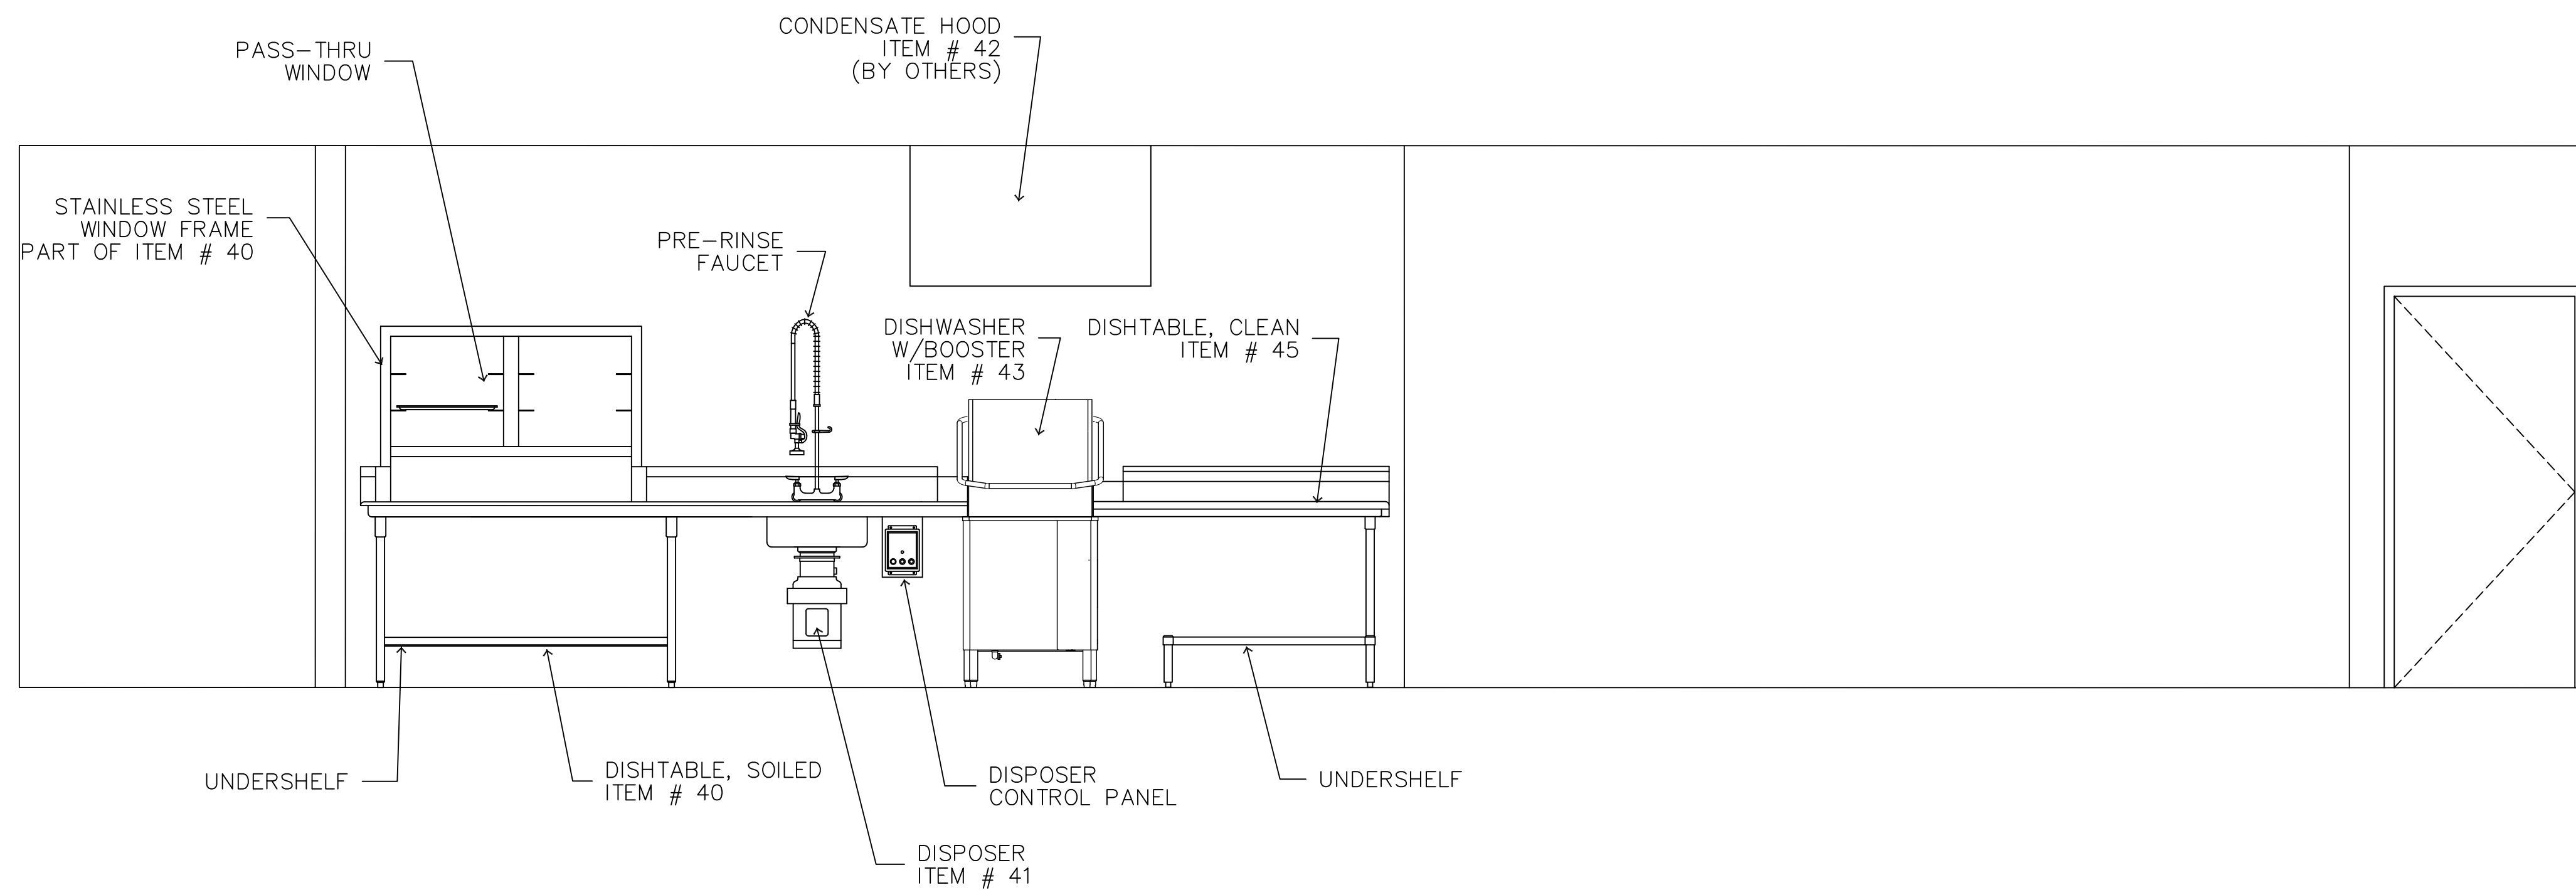

Dishwashing Area Elevation

SCALE - 1/2" = 1' - 0"

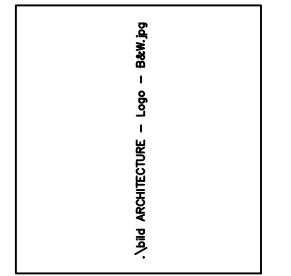

REVISIONS
1
2
3
4
5