



Cooking Line Elevation

SCALE - 1/2" = 1' - 0"

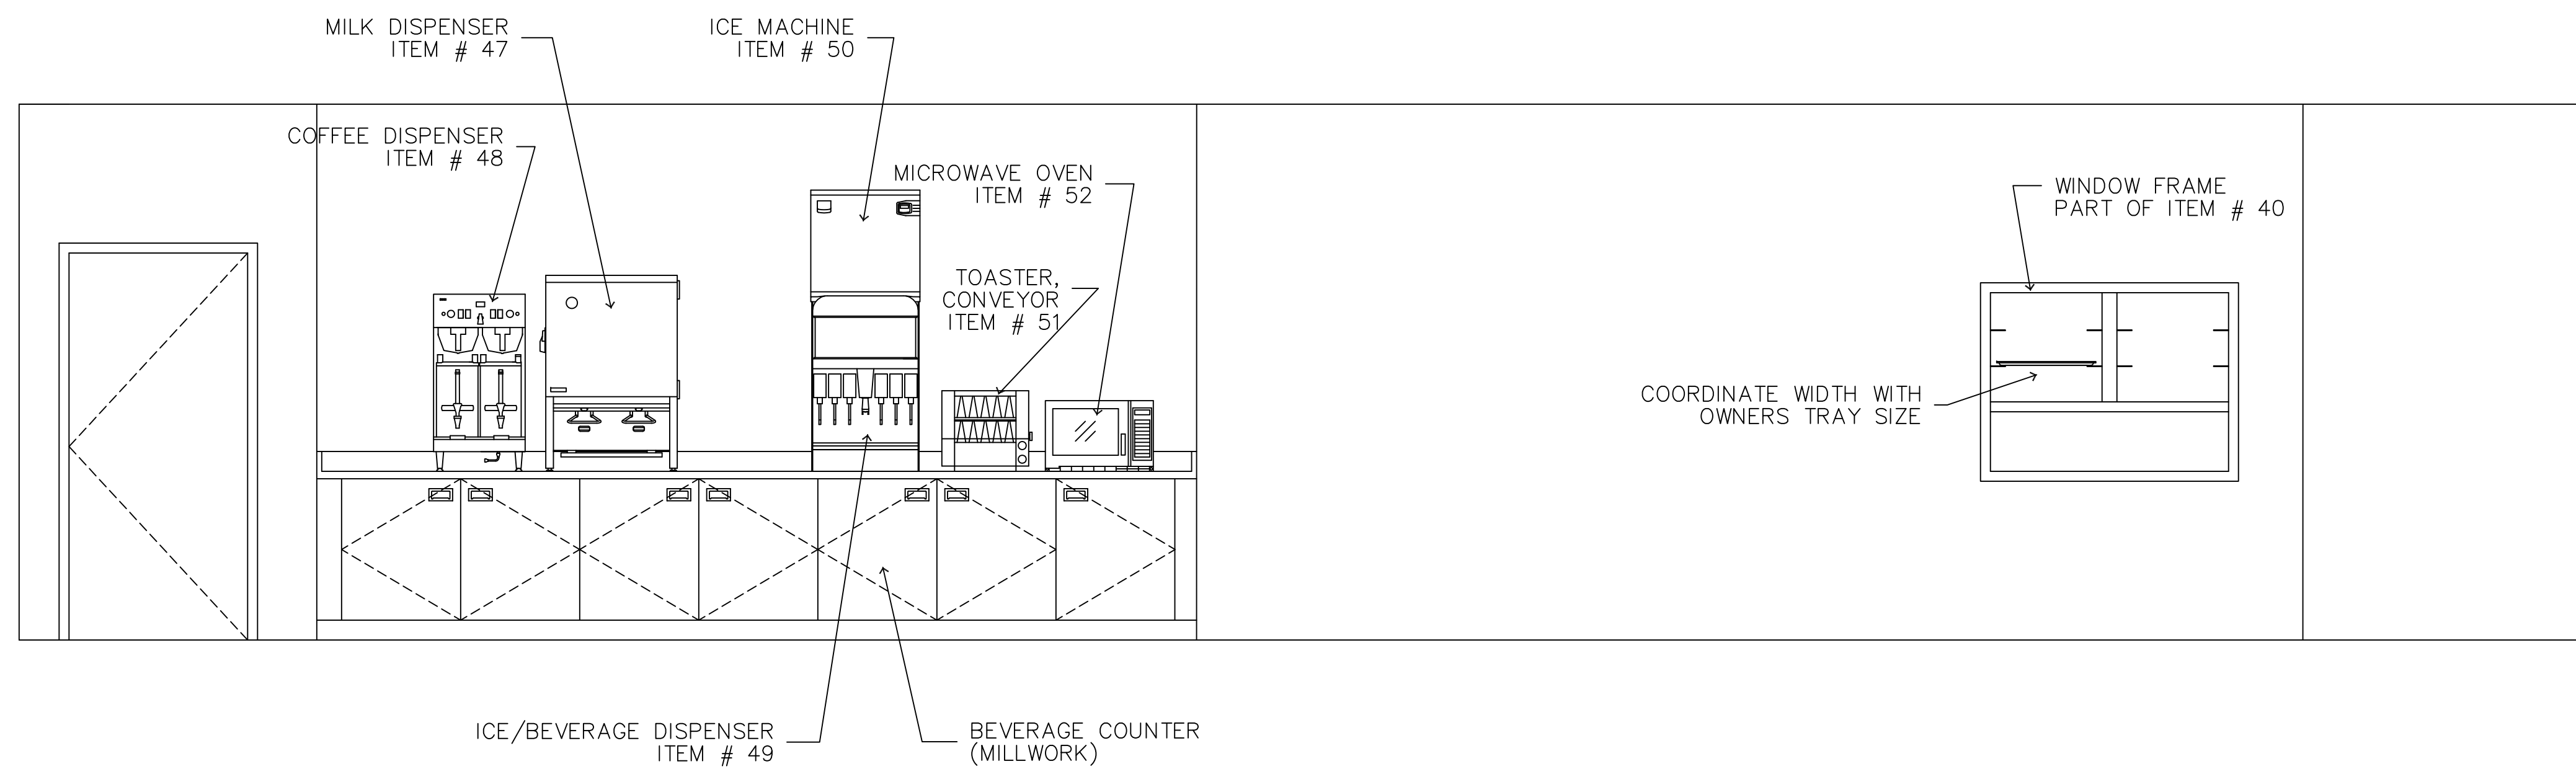

Beverage Counter Elevation

SCALE - 1/2" = 1' - 0"

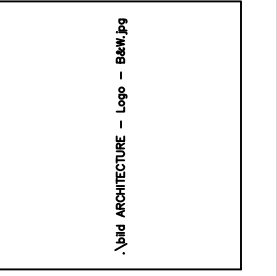

REVISIONS

1	-
2	-
3	-
4	-
5	-