



NOTES:

1. PROVIDE INTEGRAL OR EXTERNAL HEAT TRAPS.
2. PROVIDE HOSE CONNECTION TO DRAIN.


WATER HEATER CONNECTION DETAIL 3  
NO SCALE

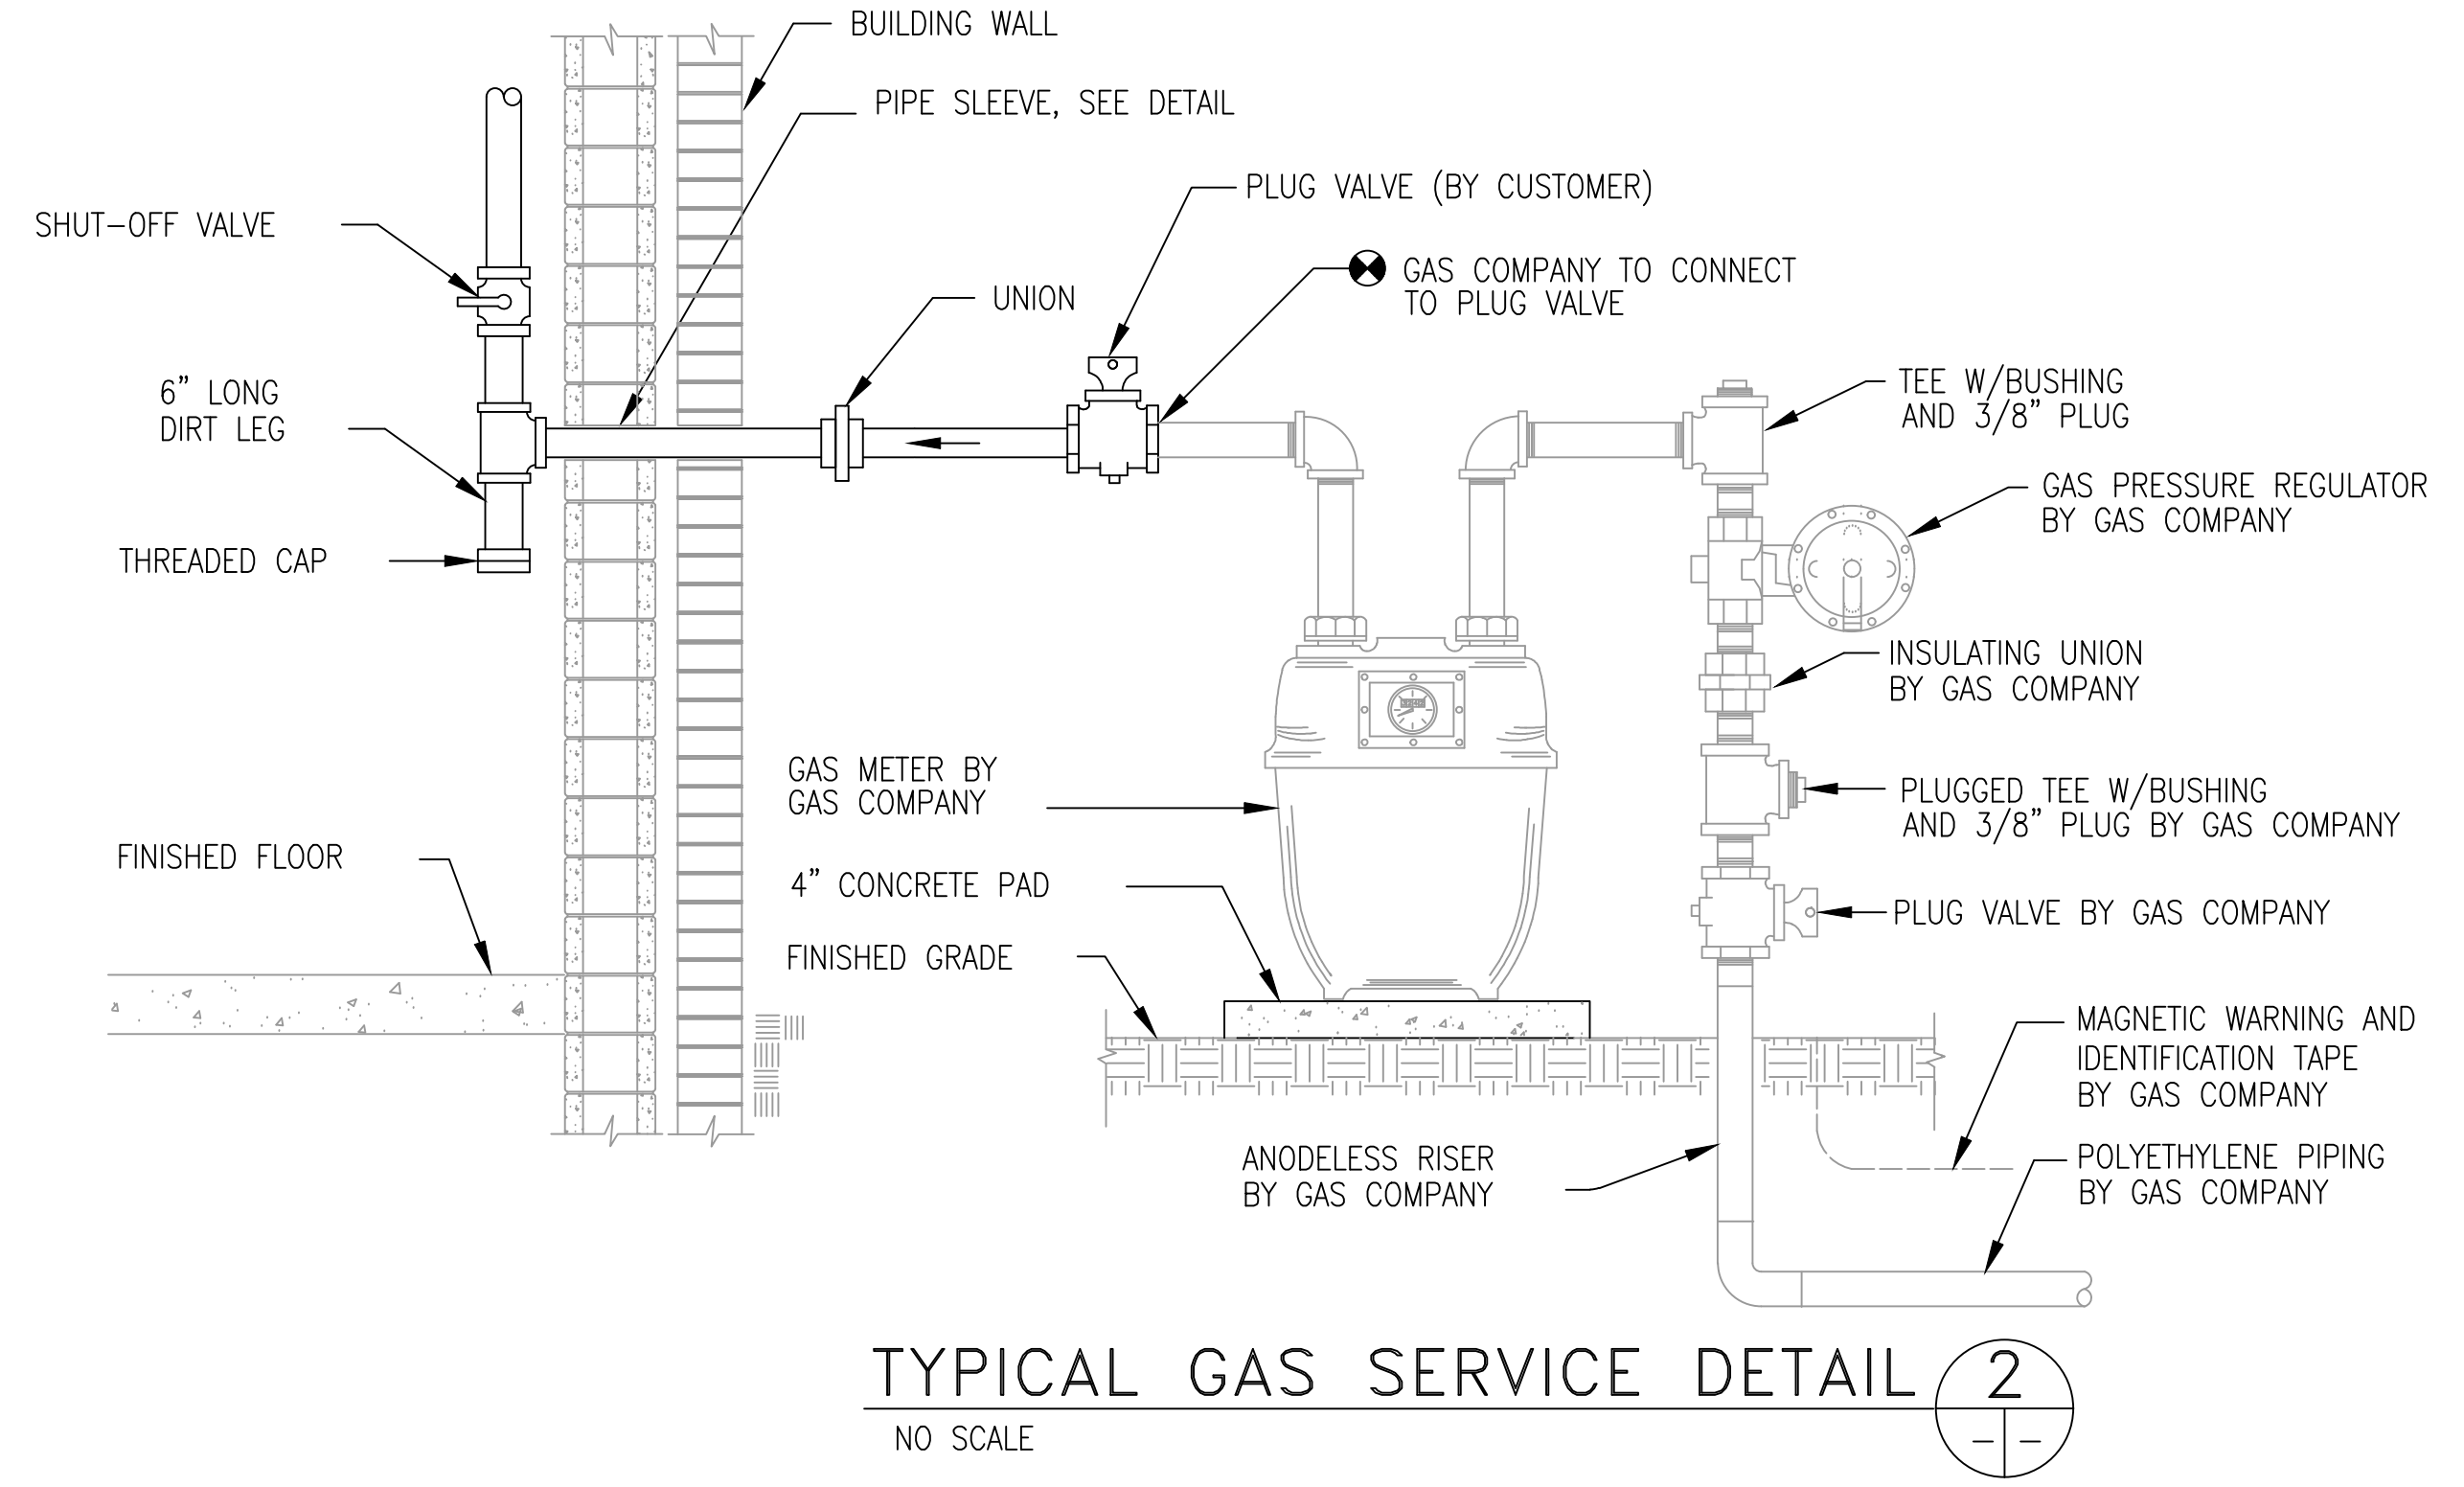

TYPICAL GAS SERVICE DETAIL 2  
NO SCALE

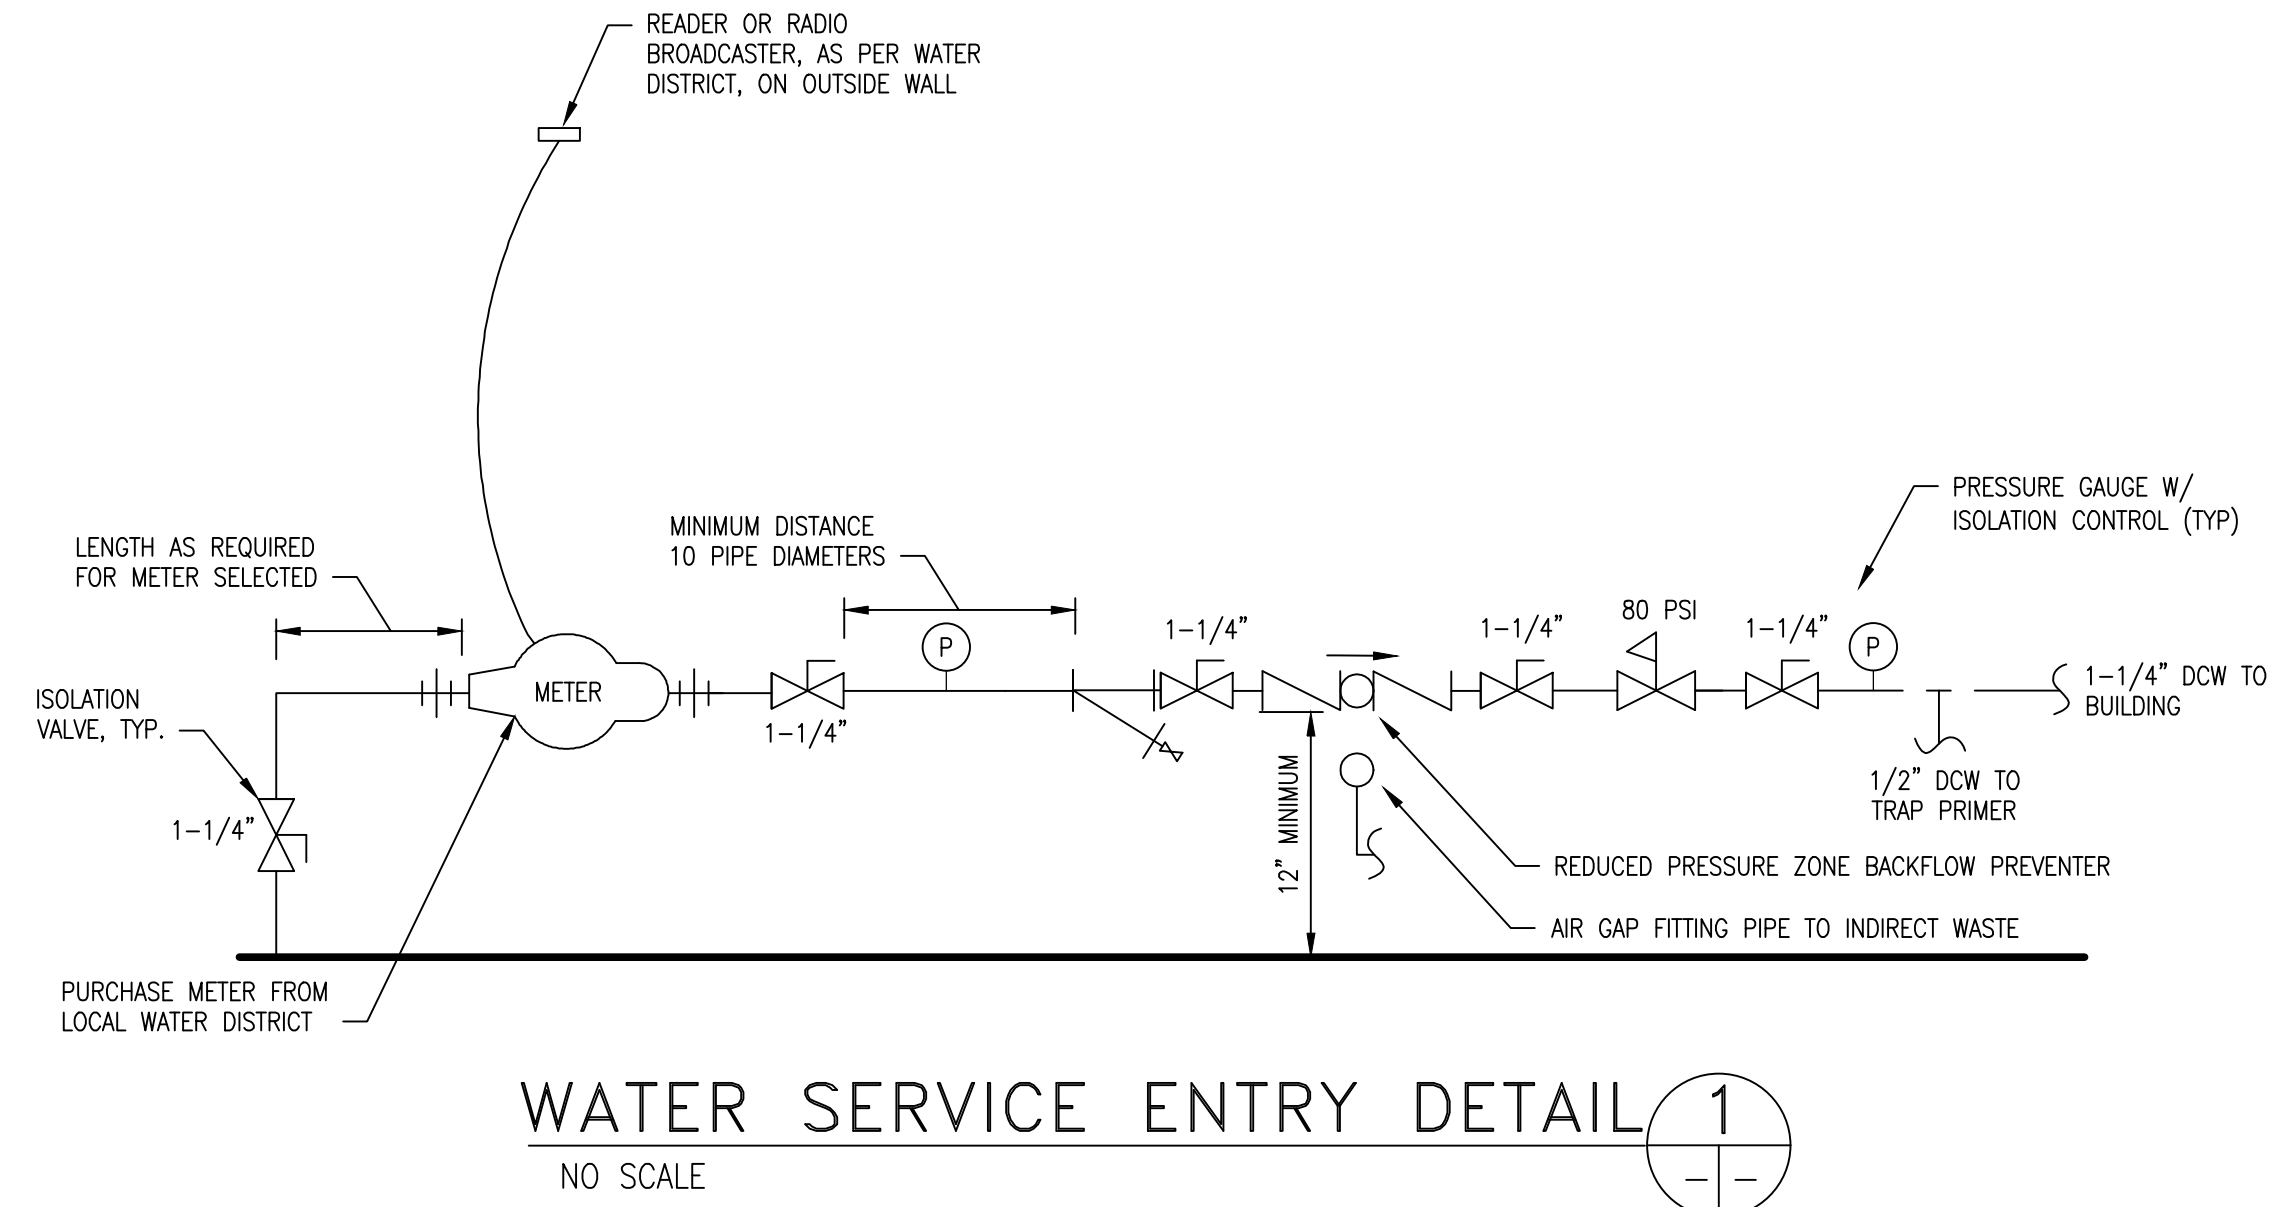

WATER SERVICE ENTRY DETAIL 1  
NO SCALE

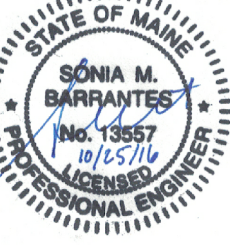

REVISIONS	NO.	DESCRIPTION
1	-	
2	-	
3	-	
4	-	
5	-	