

project name

Schlotterbeck Block
117 Preble Street
Portland, Maine

Schlotterbeck Block LLC




goduti/thomas architects

44 oak st.

portland, maine 04101

ph. 207-775-3184

fax 207-774-0486

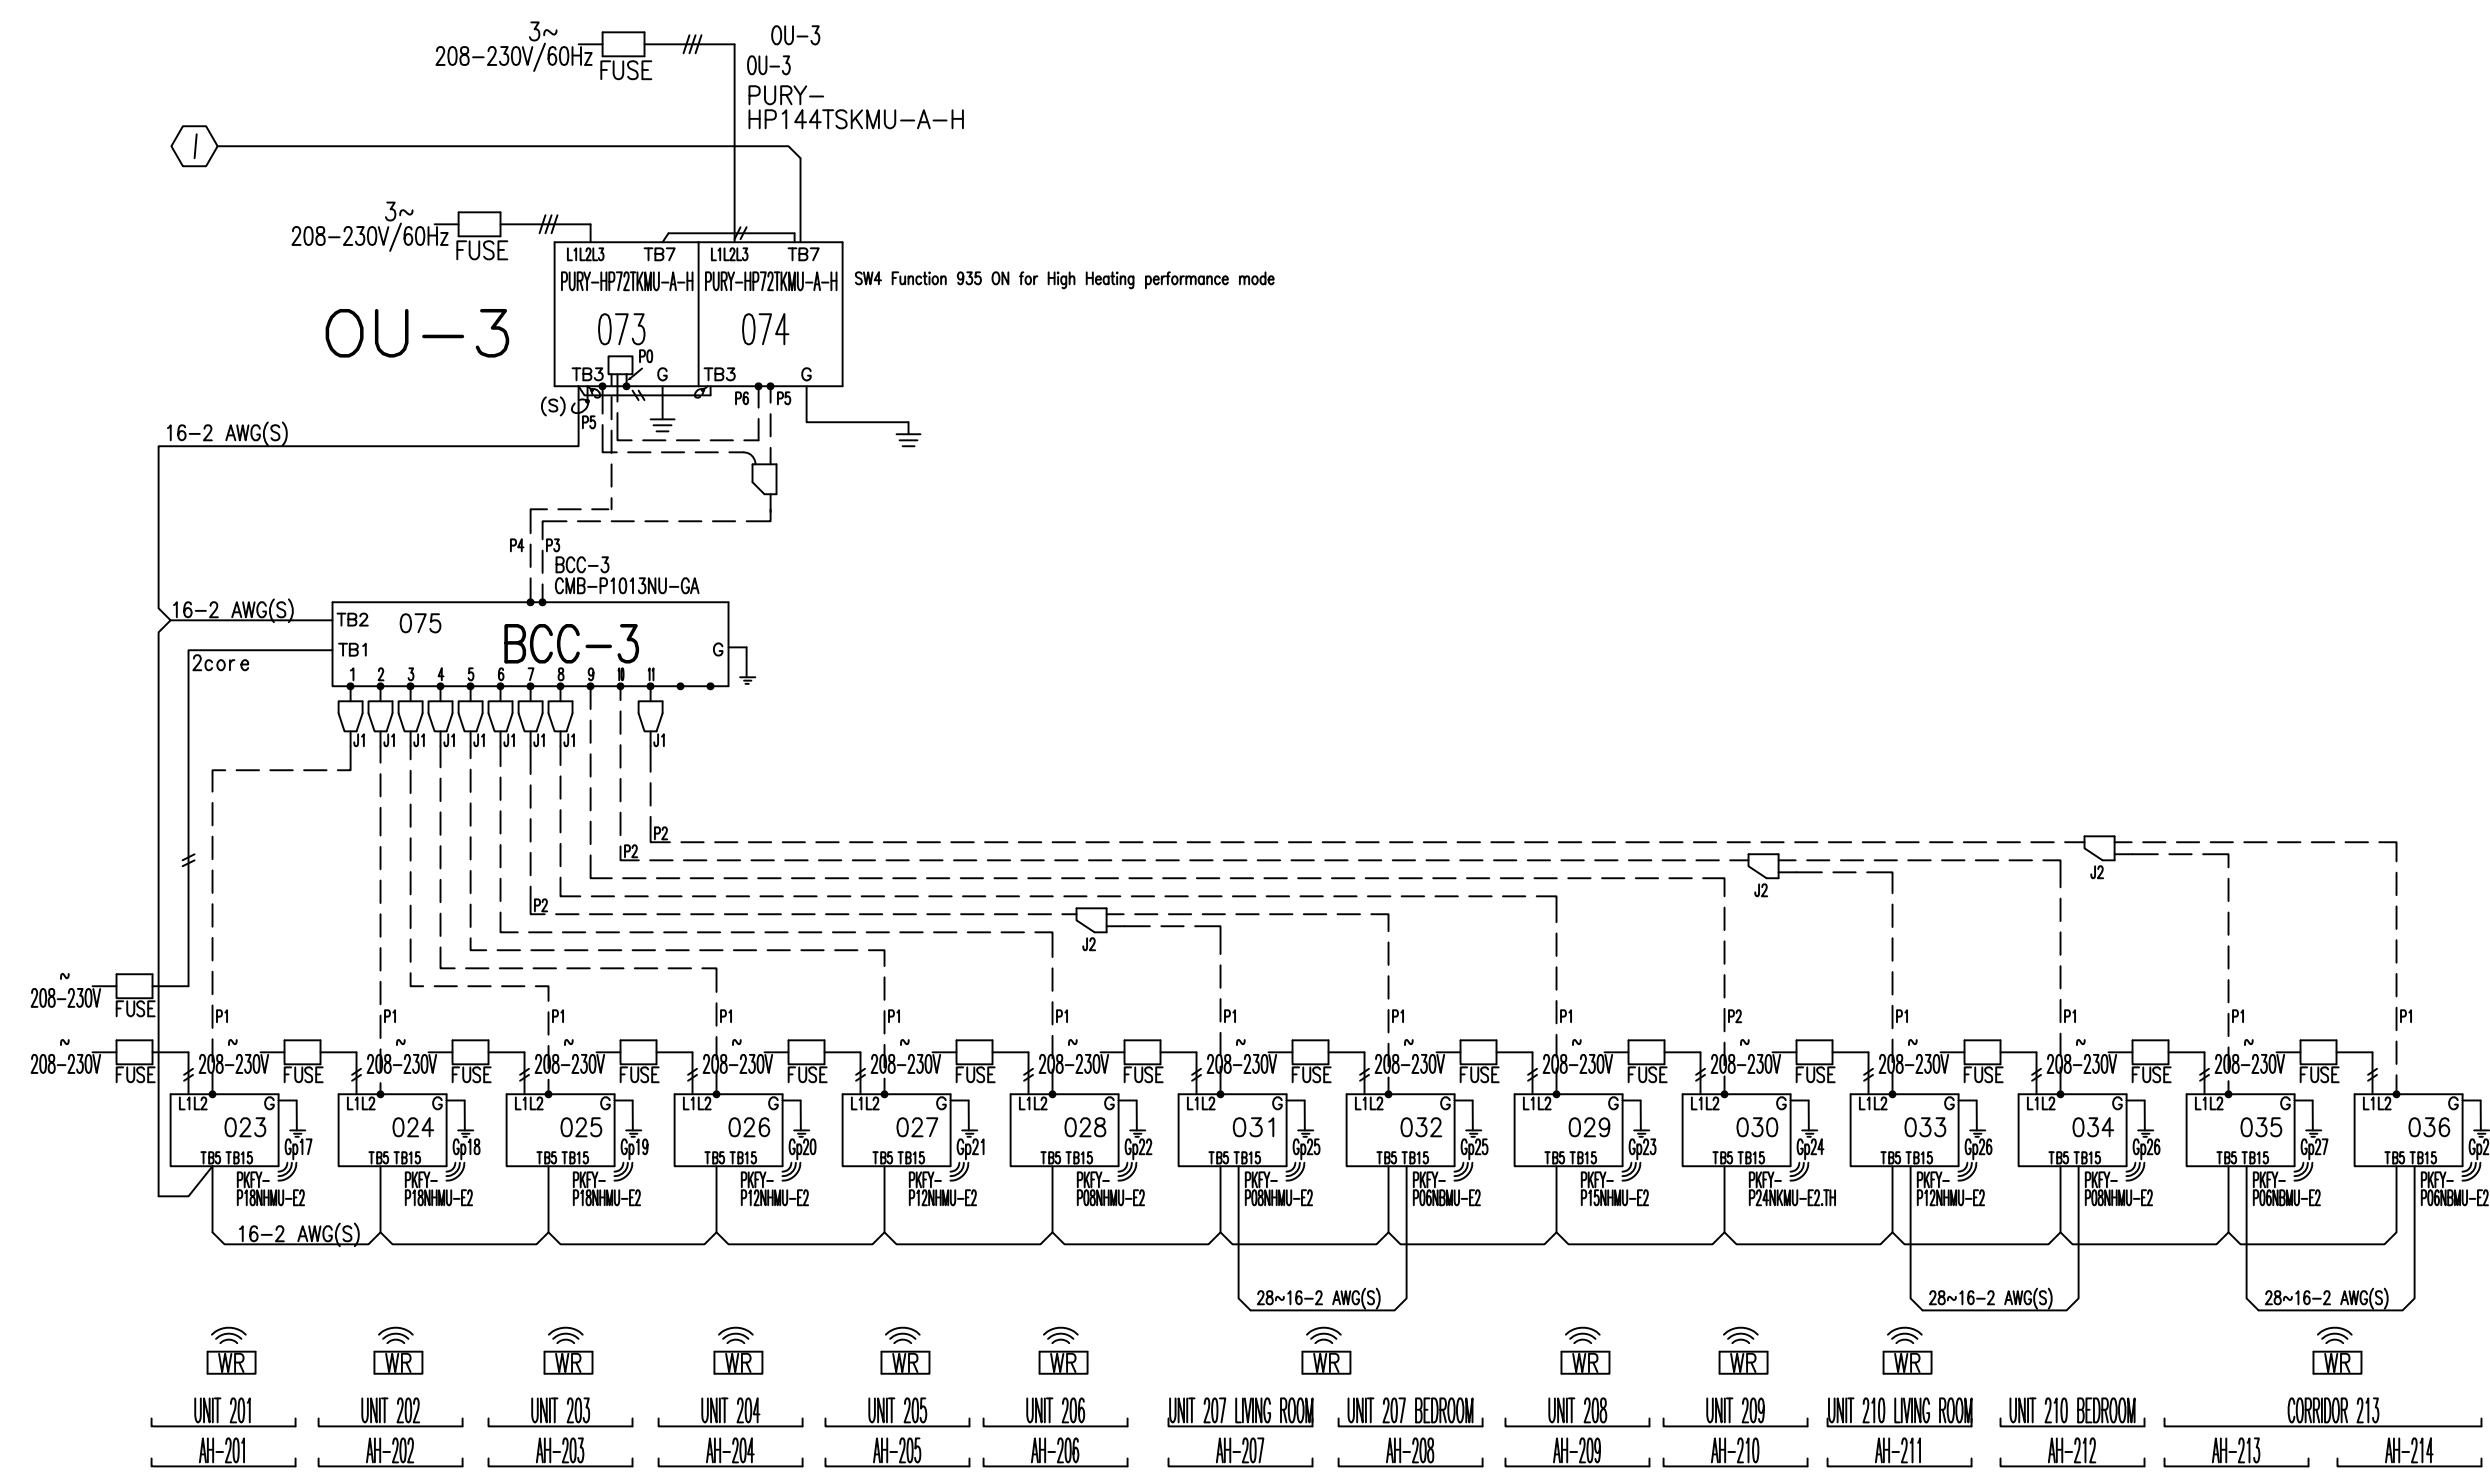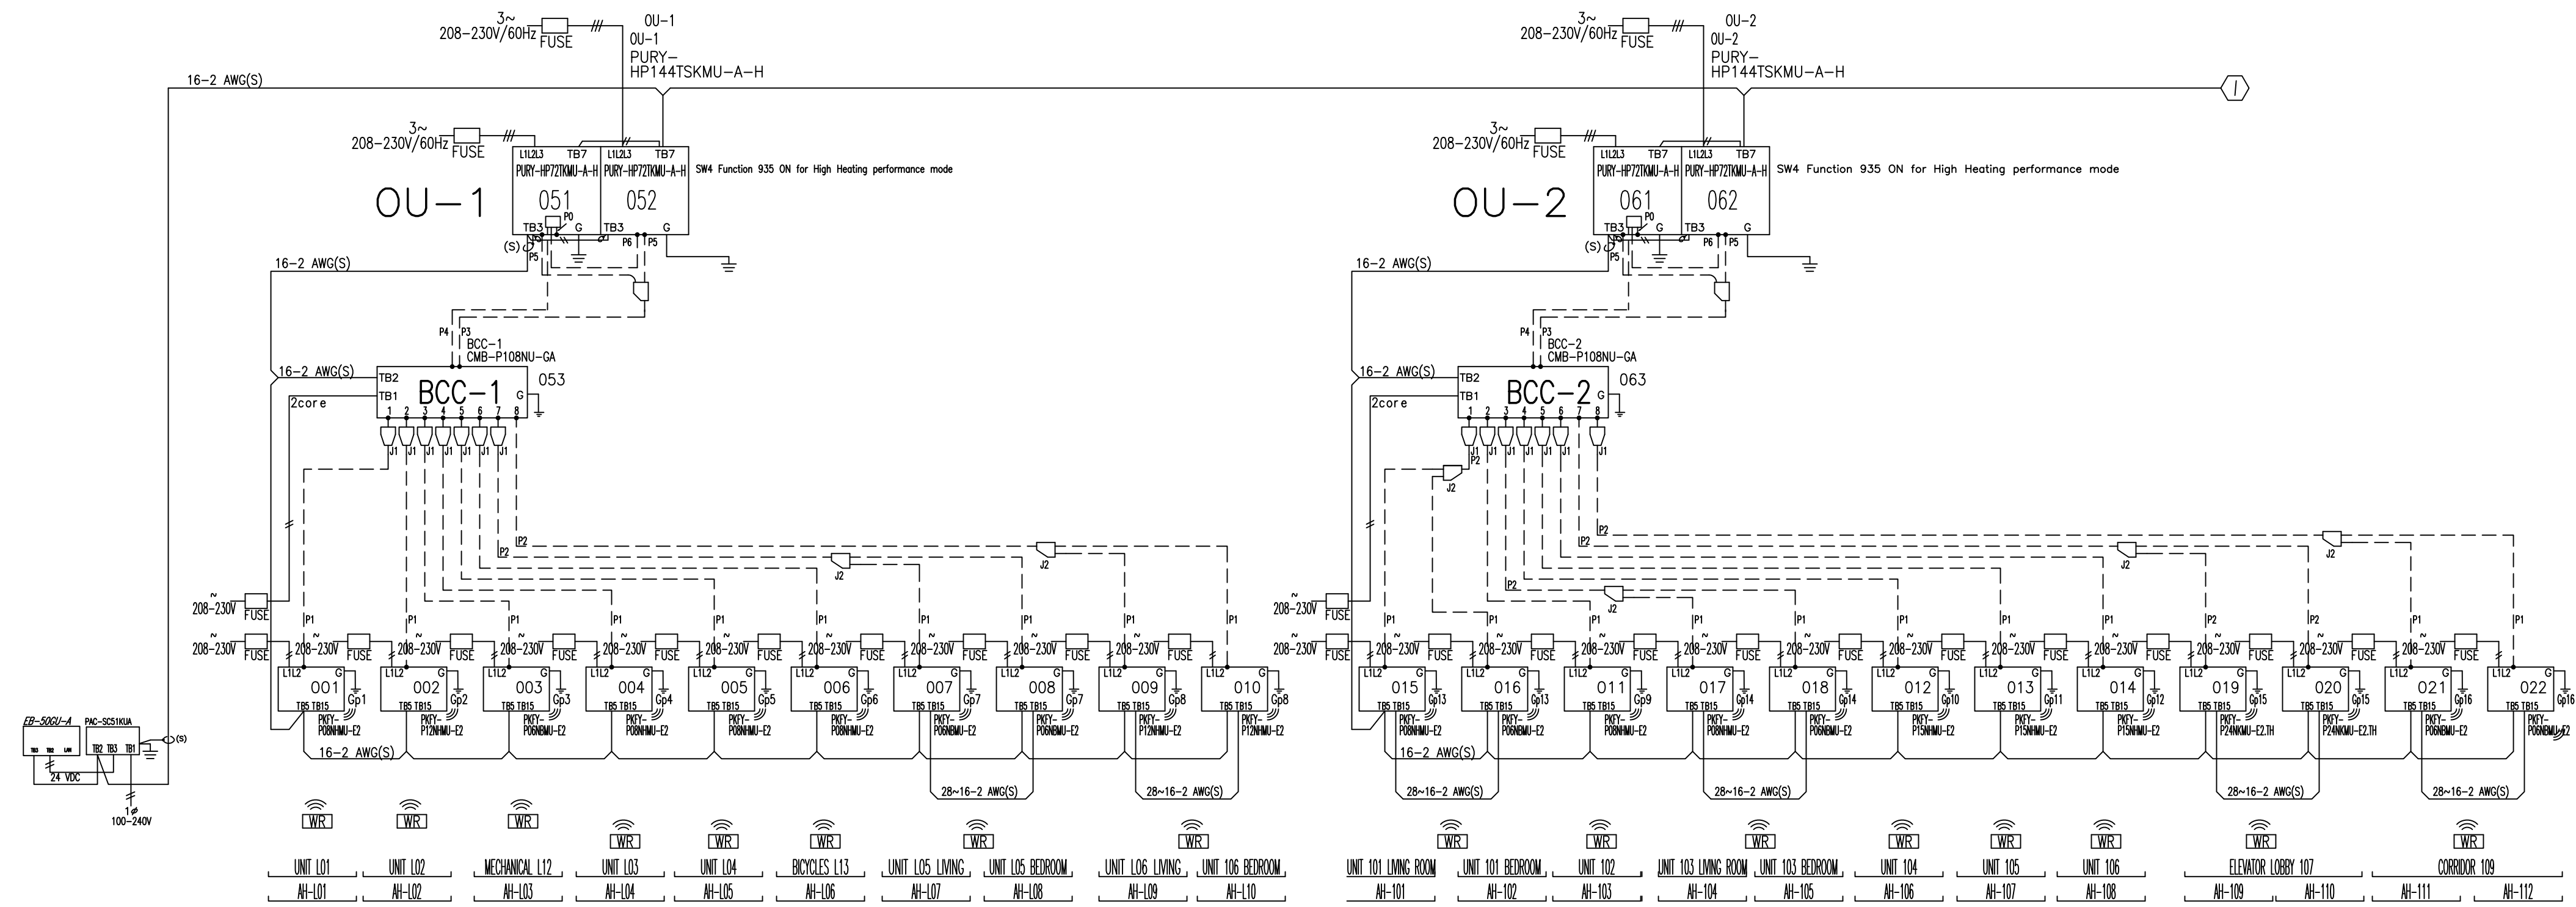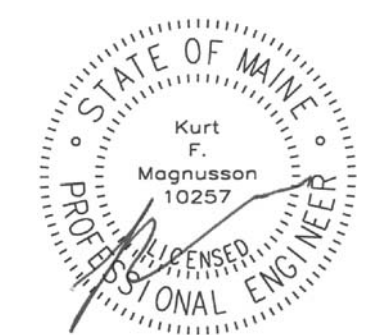

PIPING LEGEND		
SYMBOL	BRANCH MODEL	
J1 & J2	TEE / REDUCER	
SYMBOL	LIQUID	GAS
P1	1/4	1/2
P2	3/8	5/8
P3	7/8	-----
P4	-----	1.1/8
P5	5/8	-----
P6	-----	3/4

DIAGRAM SYMBOL LEGEND	
DISPLAY	DESCRIPTION
---##---	POWER WIRING
---	CONTROL WIRING
----	REFRIGERANT PIPE

1 SYSTEM DIAGRAM FOR OUTDOOR UNITS #1, #2 & #3

NO SCALE

revisions

date
March 15, 2016

sheet title

**HEAT PUMP SYSTEMS
SCHEMATIC DIAGRAMS**

scale
None

drawn by
R.E.M.

project number
schlotterbeck

sheet number

M5

MECHANICAL SYSTEMS ENGINEERS
ROYAL RIVER CENTER, UNIT 108
10 FOREST FALLS DRIVE, YARMOUTH, MAINE 04096
(207) 846-1441
FACEBOOK: MECHANICAL SYSTEMS ENGINEERS
© COPYRIGHT 2015

