

project name

Schlotterbeck Block
117 Preble Street
Portland, Maine

Schlotterbeck Block LLC


goduti/thomas architects

44 oak st.

portland, maine 04101



ph. 207-775-3184

fax 207-774-0486

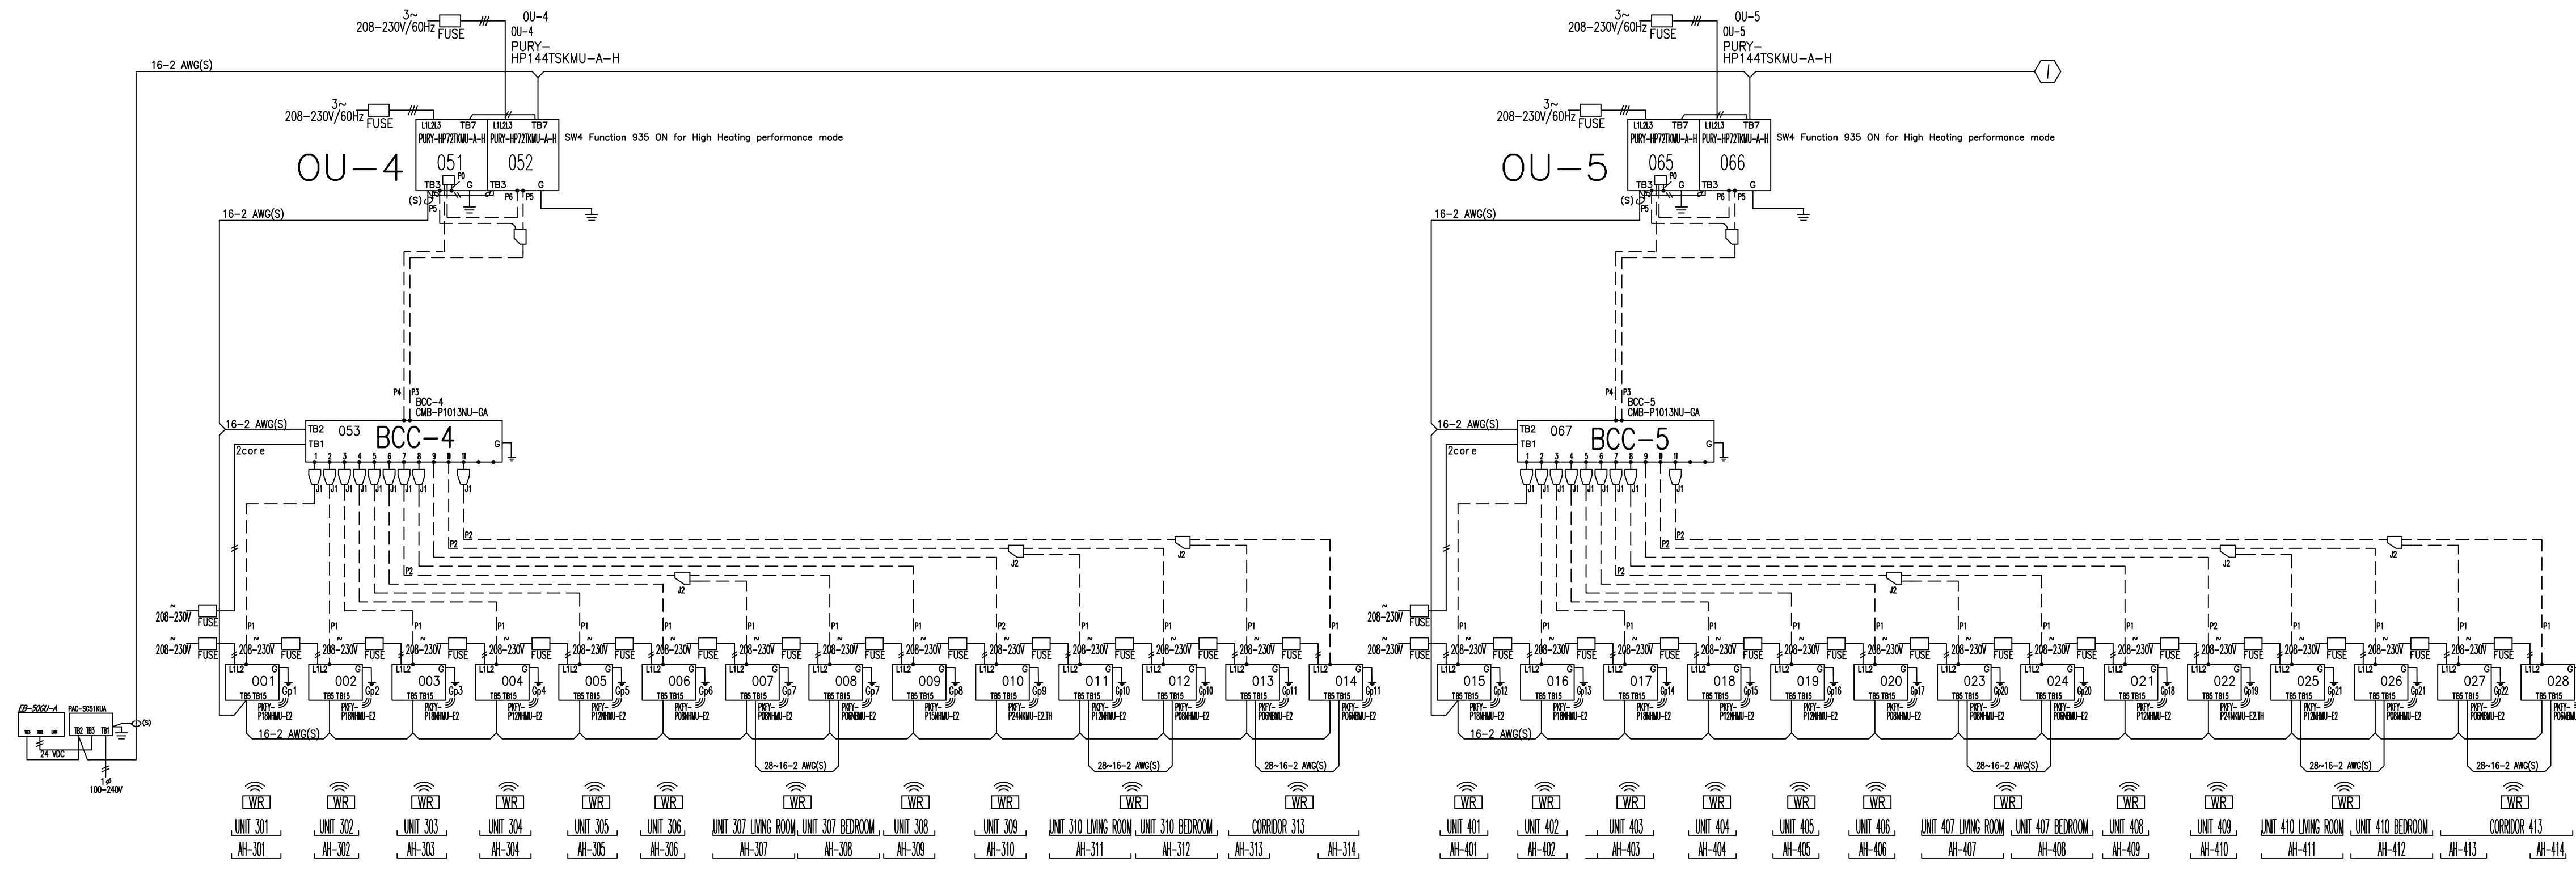

PIPING LEGEND		
SYMBOL	BRANCH MODEL	
J1 & J2	TEE / REDUCER	
SYMBOL	LIQUID	GAS
P1	1/4	1/2
P2	3/8	5/8
P3	7/8	-----
P4	-----	1.1/8
P5	5/8	-----
P6	-----	3/4

DIAGRAM SYMBOL LEGEND	
DISPLAY	DESCRIPTION
---###---	POWER WIRING
-----	CONTROL WIRING
-----	REFRIGERANT PIPE

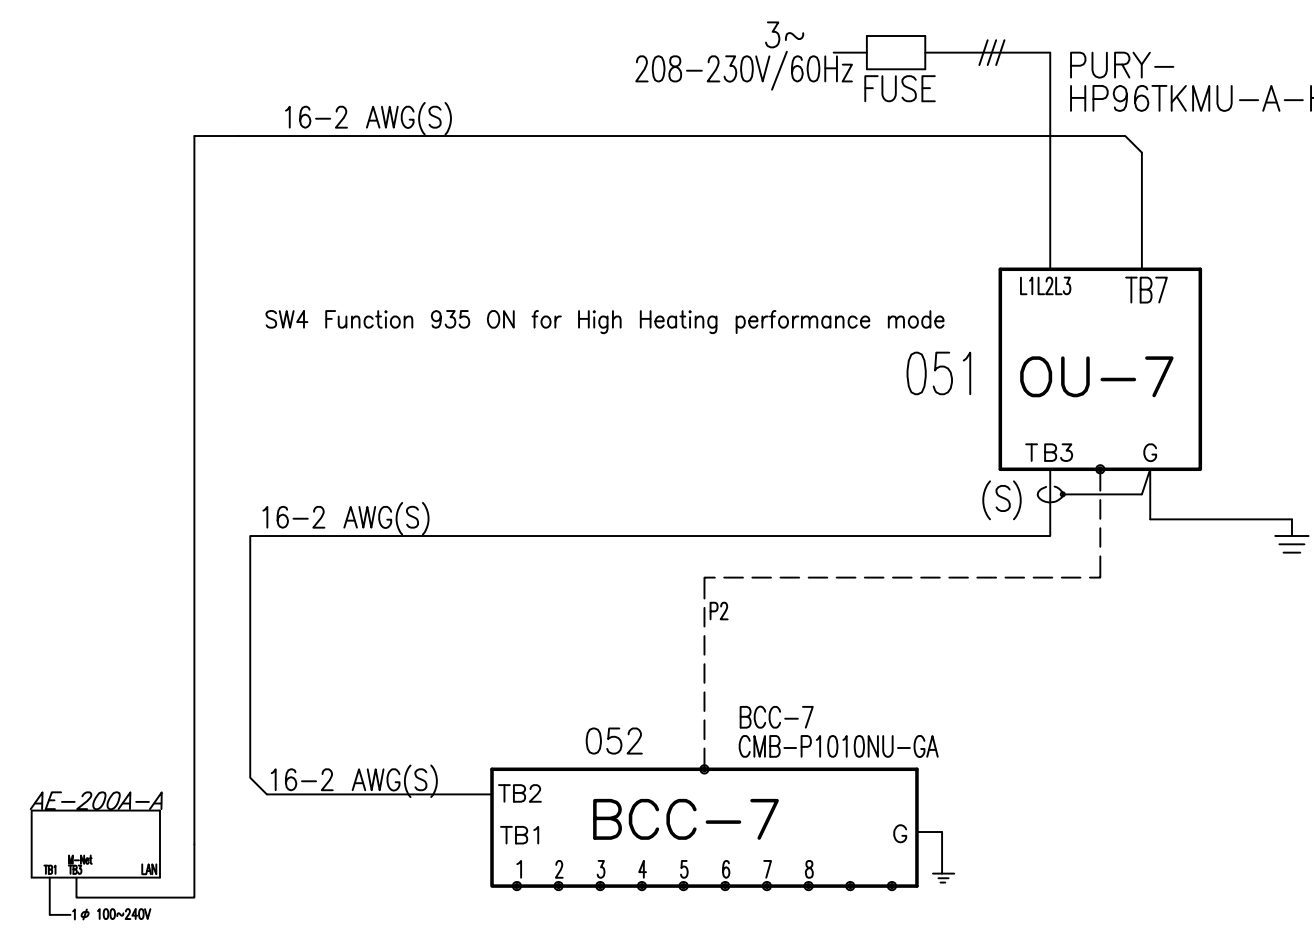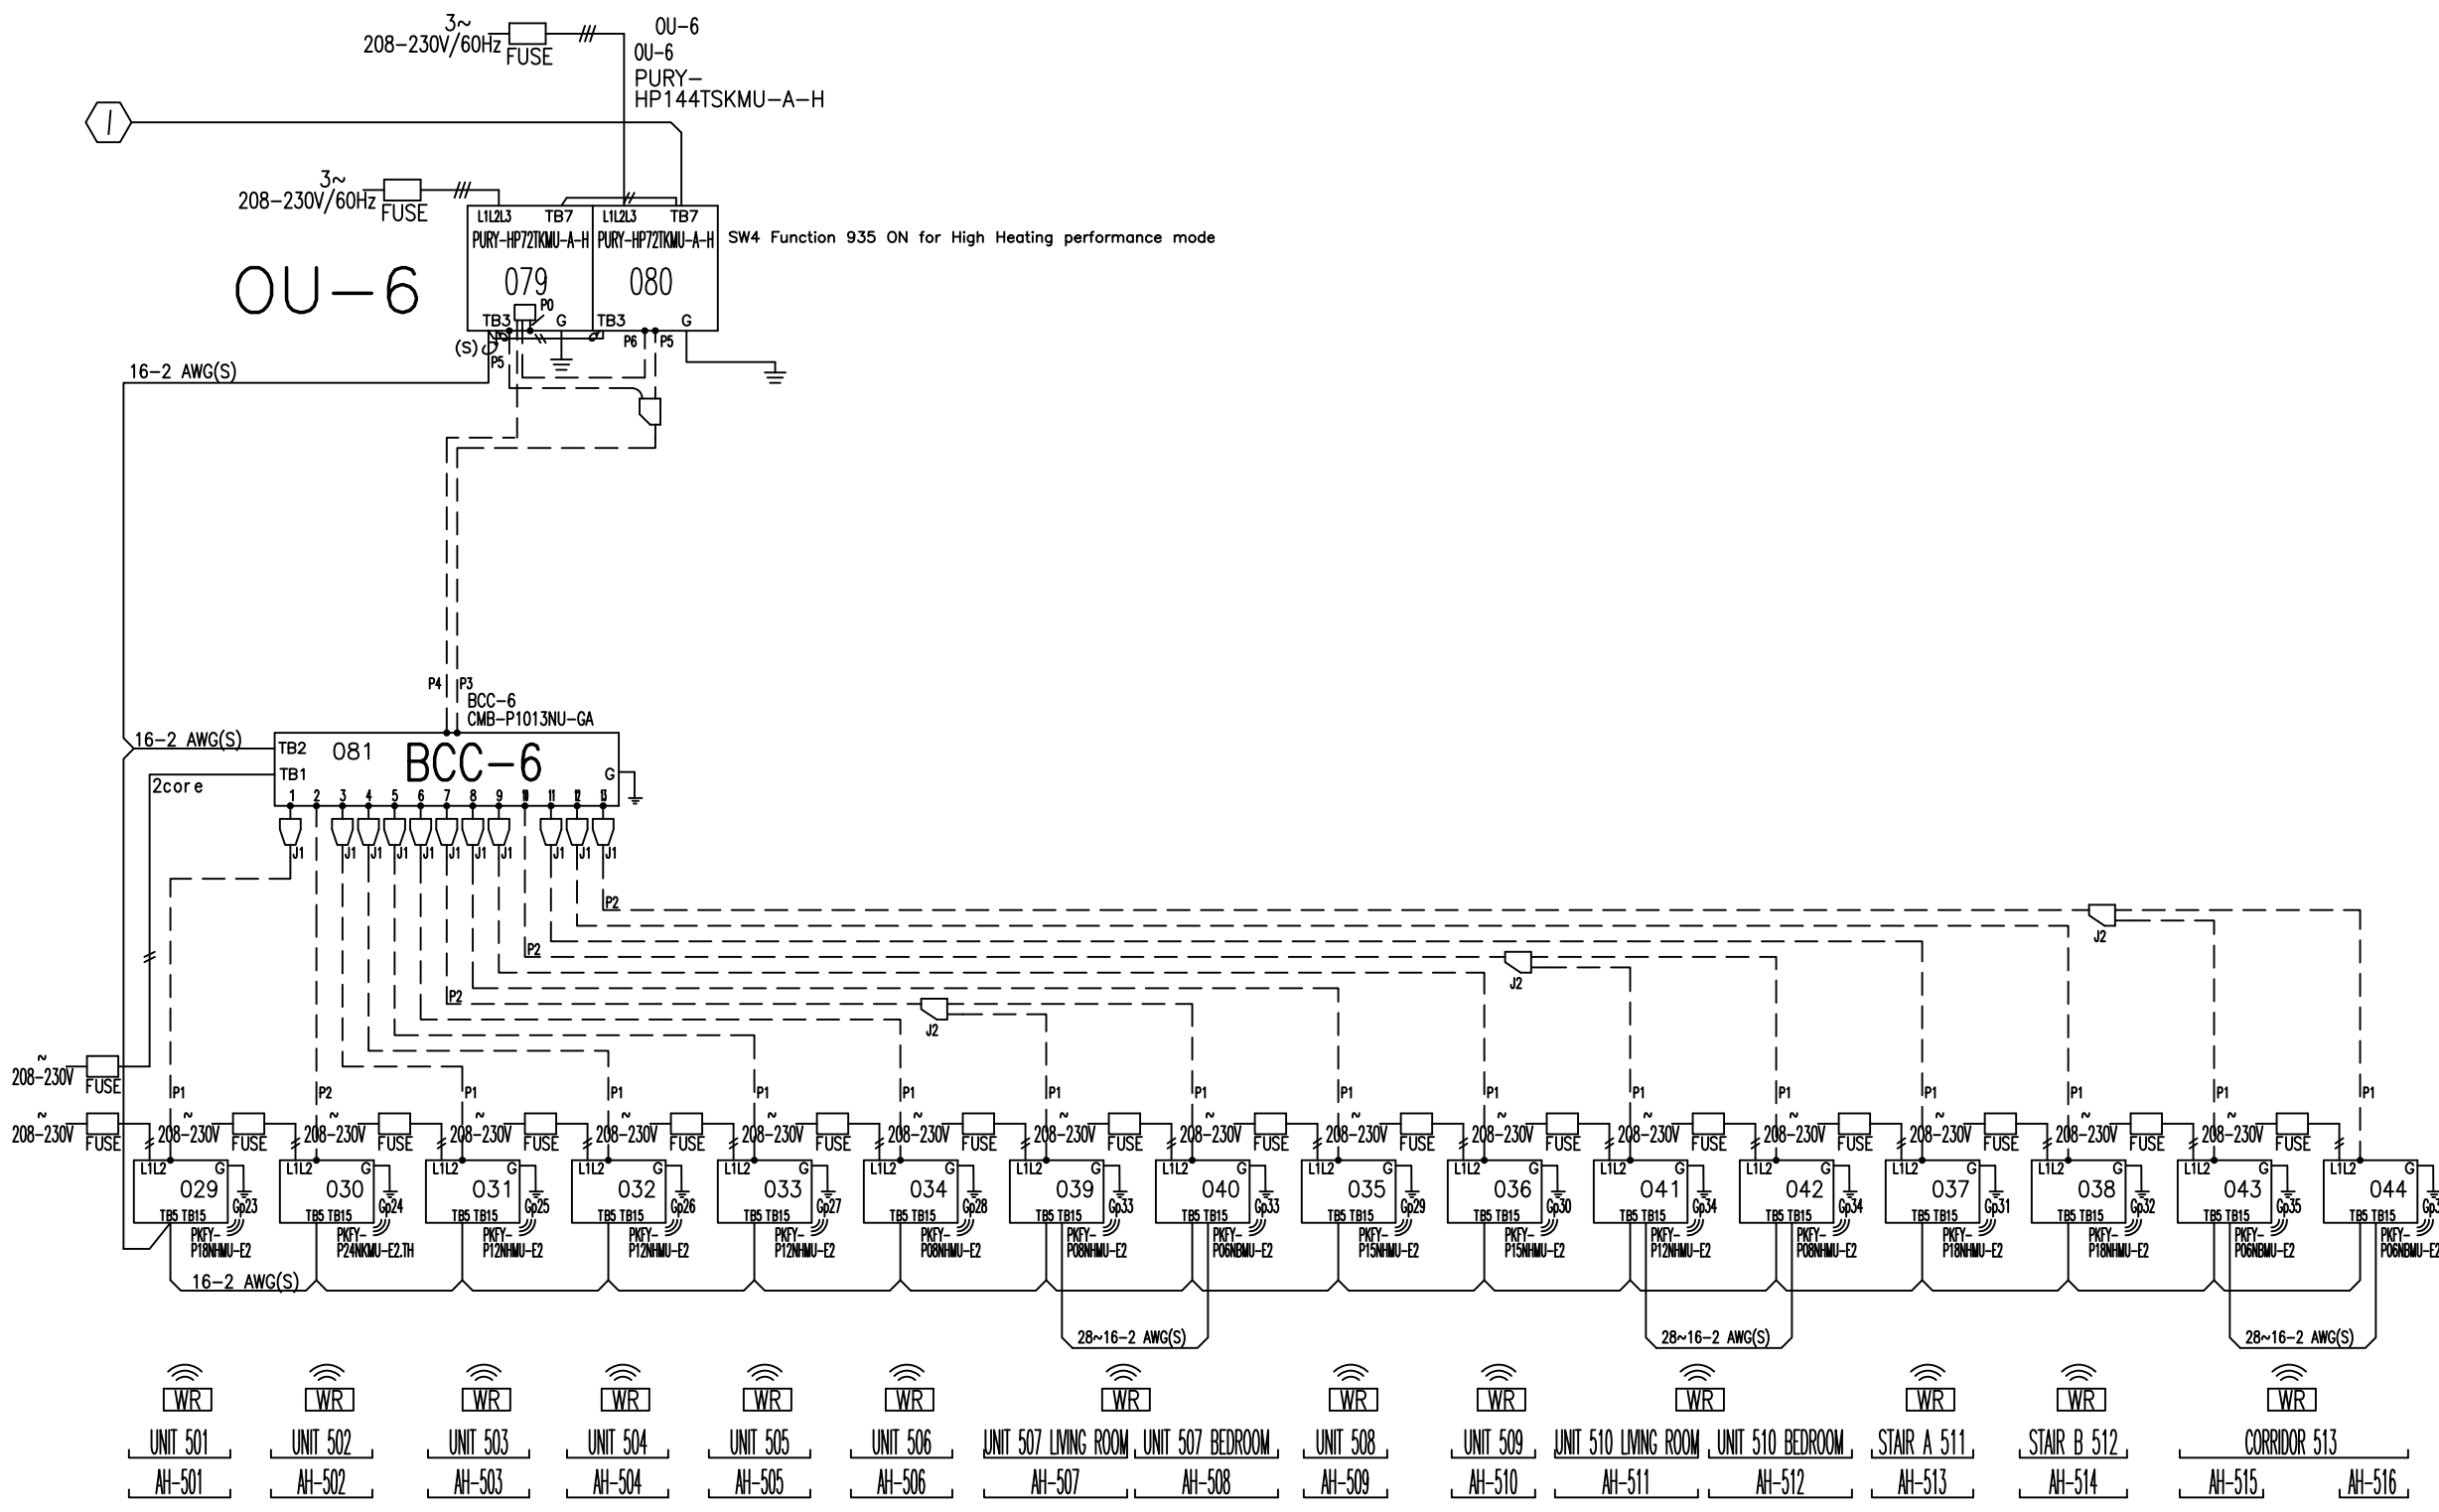

OU-7		
PIPING LEGEND		
SYMBOL	BRANCH MODEL	
J1	TEE / REDUCER	
SYMBOL	LIQUID	GAS
P1	1/4	1/2
P2	3/8	7/8

DIAGRAM SYMBOL LEGEND	
DISPLAY	DESCRIPTION
---###---	POWER WIRING
-----	CONTROL WIRING
-----	REFRIGERANT PIPE

revisions

date
March 15, 2016

sheet title

**HEAT PUMP SYSTEMS
SCHEMATIC DIAGRAMS**

scale

None

drawn by

R.E.M.

project number

schlotterbeck

sheet number

M6

1 SYSTEM DIAGRAM FOR OUTDOOR UNITS #4, #5 & #6

NO SCALE

2 SYSTEM DIAGRAM FOR OUTDOOR UNIT #7

NO SCALE

