


# Schlotterbeck Block

117 Preble Street  
Portland, Maine



## Schlotterbeck Block LLC

goduti/thomas architects  
44 oak st.  
portland, maine 04101  
ph. 207-775-3184  
fax 207-774-0486

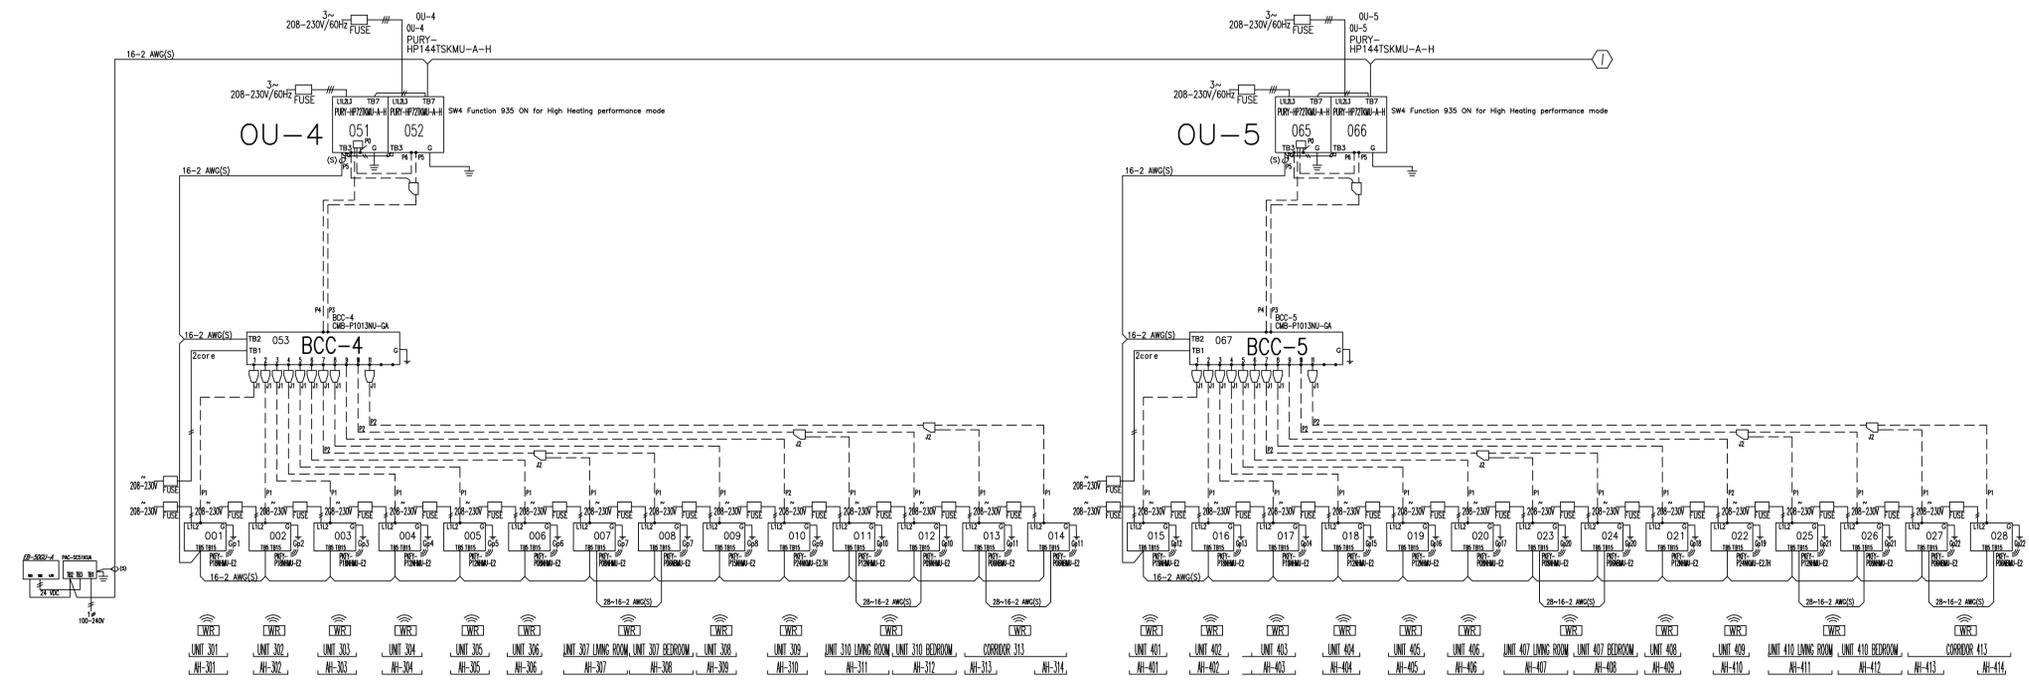

| PIPING LEGEND |               |       |
|---------------|---------------|-------|
| SYMBOL        | BRANCH MODEL  |       |
| J1 & J2       | TEE / REDUCER |       |
| SYMBOL        | LIQUID        | GAS   |
| P1            | 1/4           | 1/2   |
| P2            | 3/8           | 5/8   |
| P3            | 7/8           | ----- |
| P4            | -----         | 1.1/8 |
| P5            | 5/8           | ----- |
| P6            | -----         | 3/4   |

| DIAGRAM SYMBOL LEGEND |                  |
|-----------------------|------------------|
| DISPLAY               | DESCRIPTION      |
| ---##---              | POWER WIRING     |
| ---                   | CONTROL WIRING   |
| ----                  | REFRIGERANT PIPE |

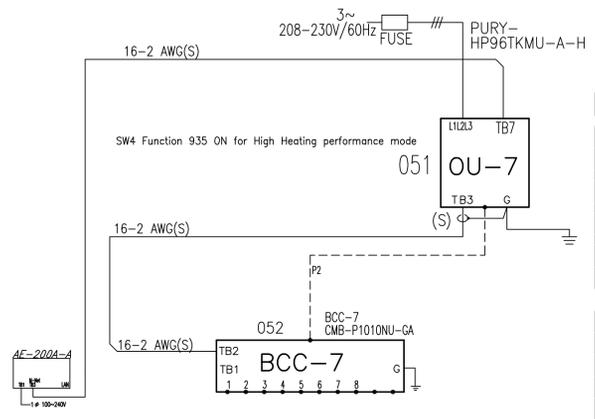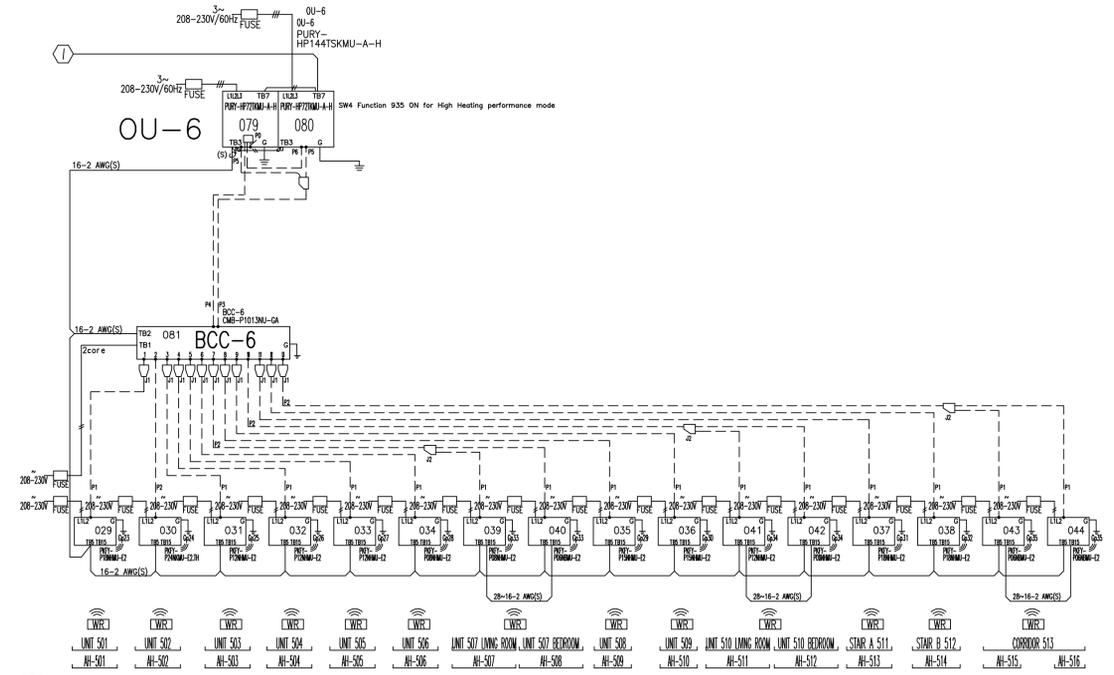

| OU-7          |               |     |
|---------------|---------------|-----|
| PIPING LEGEND |               |     |
| SYMBOL        | BRANCH MODEL  |     |
| J1            | TEE / REDUCER |     |
| SYMBOL        | LIQUID        | GAS |
| P1            | 1/4           | 1/2 |
| P2            | 3/8           | 7/8 |

| DIAGRAM SYMBOL LEGEND |                  |
|-----------------------|------------------|
| DISPLAY               | DESCRIPTION      |
| ---##---              | POWER WIRING     |
| ---                   | CONTROL WIRING   |
| ----                  | REFRIGERANT PIPE |

revisions \_\_\_\_\_  
date March 15, 2016  
sheet title \_\_\_\_\_

## HEAT PUMP SYSTEMS SCHEMATIC DIAGRAMS

scale None  
drawn by R.E.M.  
project number schlotterbeck  
sheet number \_\_\_\_\_

**1 SYSTEM DIAGRAM FOR OUTDOOR UNITS #4, #5 & #6**  
NO SCALE

**2 SYSTEM DIAGRAM FOR OUTDOOR UNIT #7**  
NO SCALE

