



PROJECT SITE


TEST HYDRANT PLOT DETAIL
SCALE: NOT TO SCALE

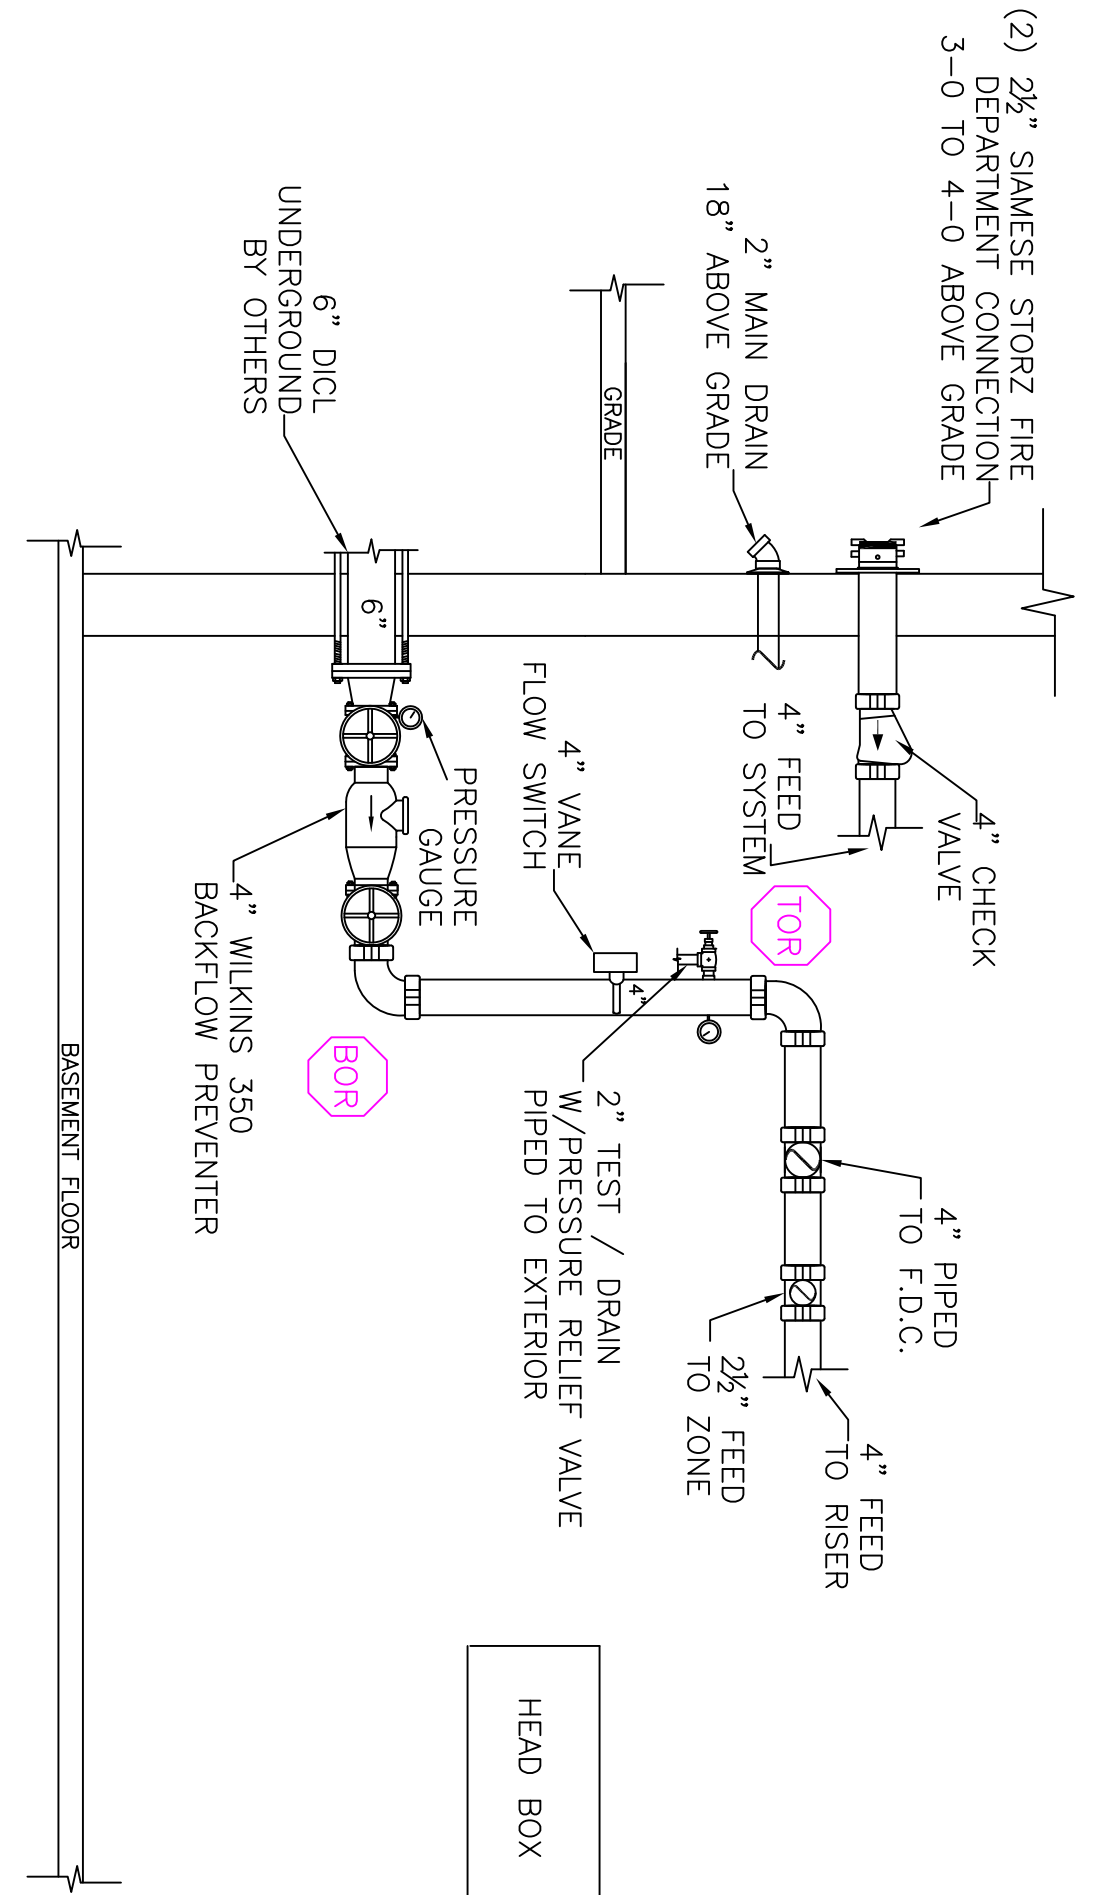


RISER DETAIL
SCALE: NOT TO SCALE

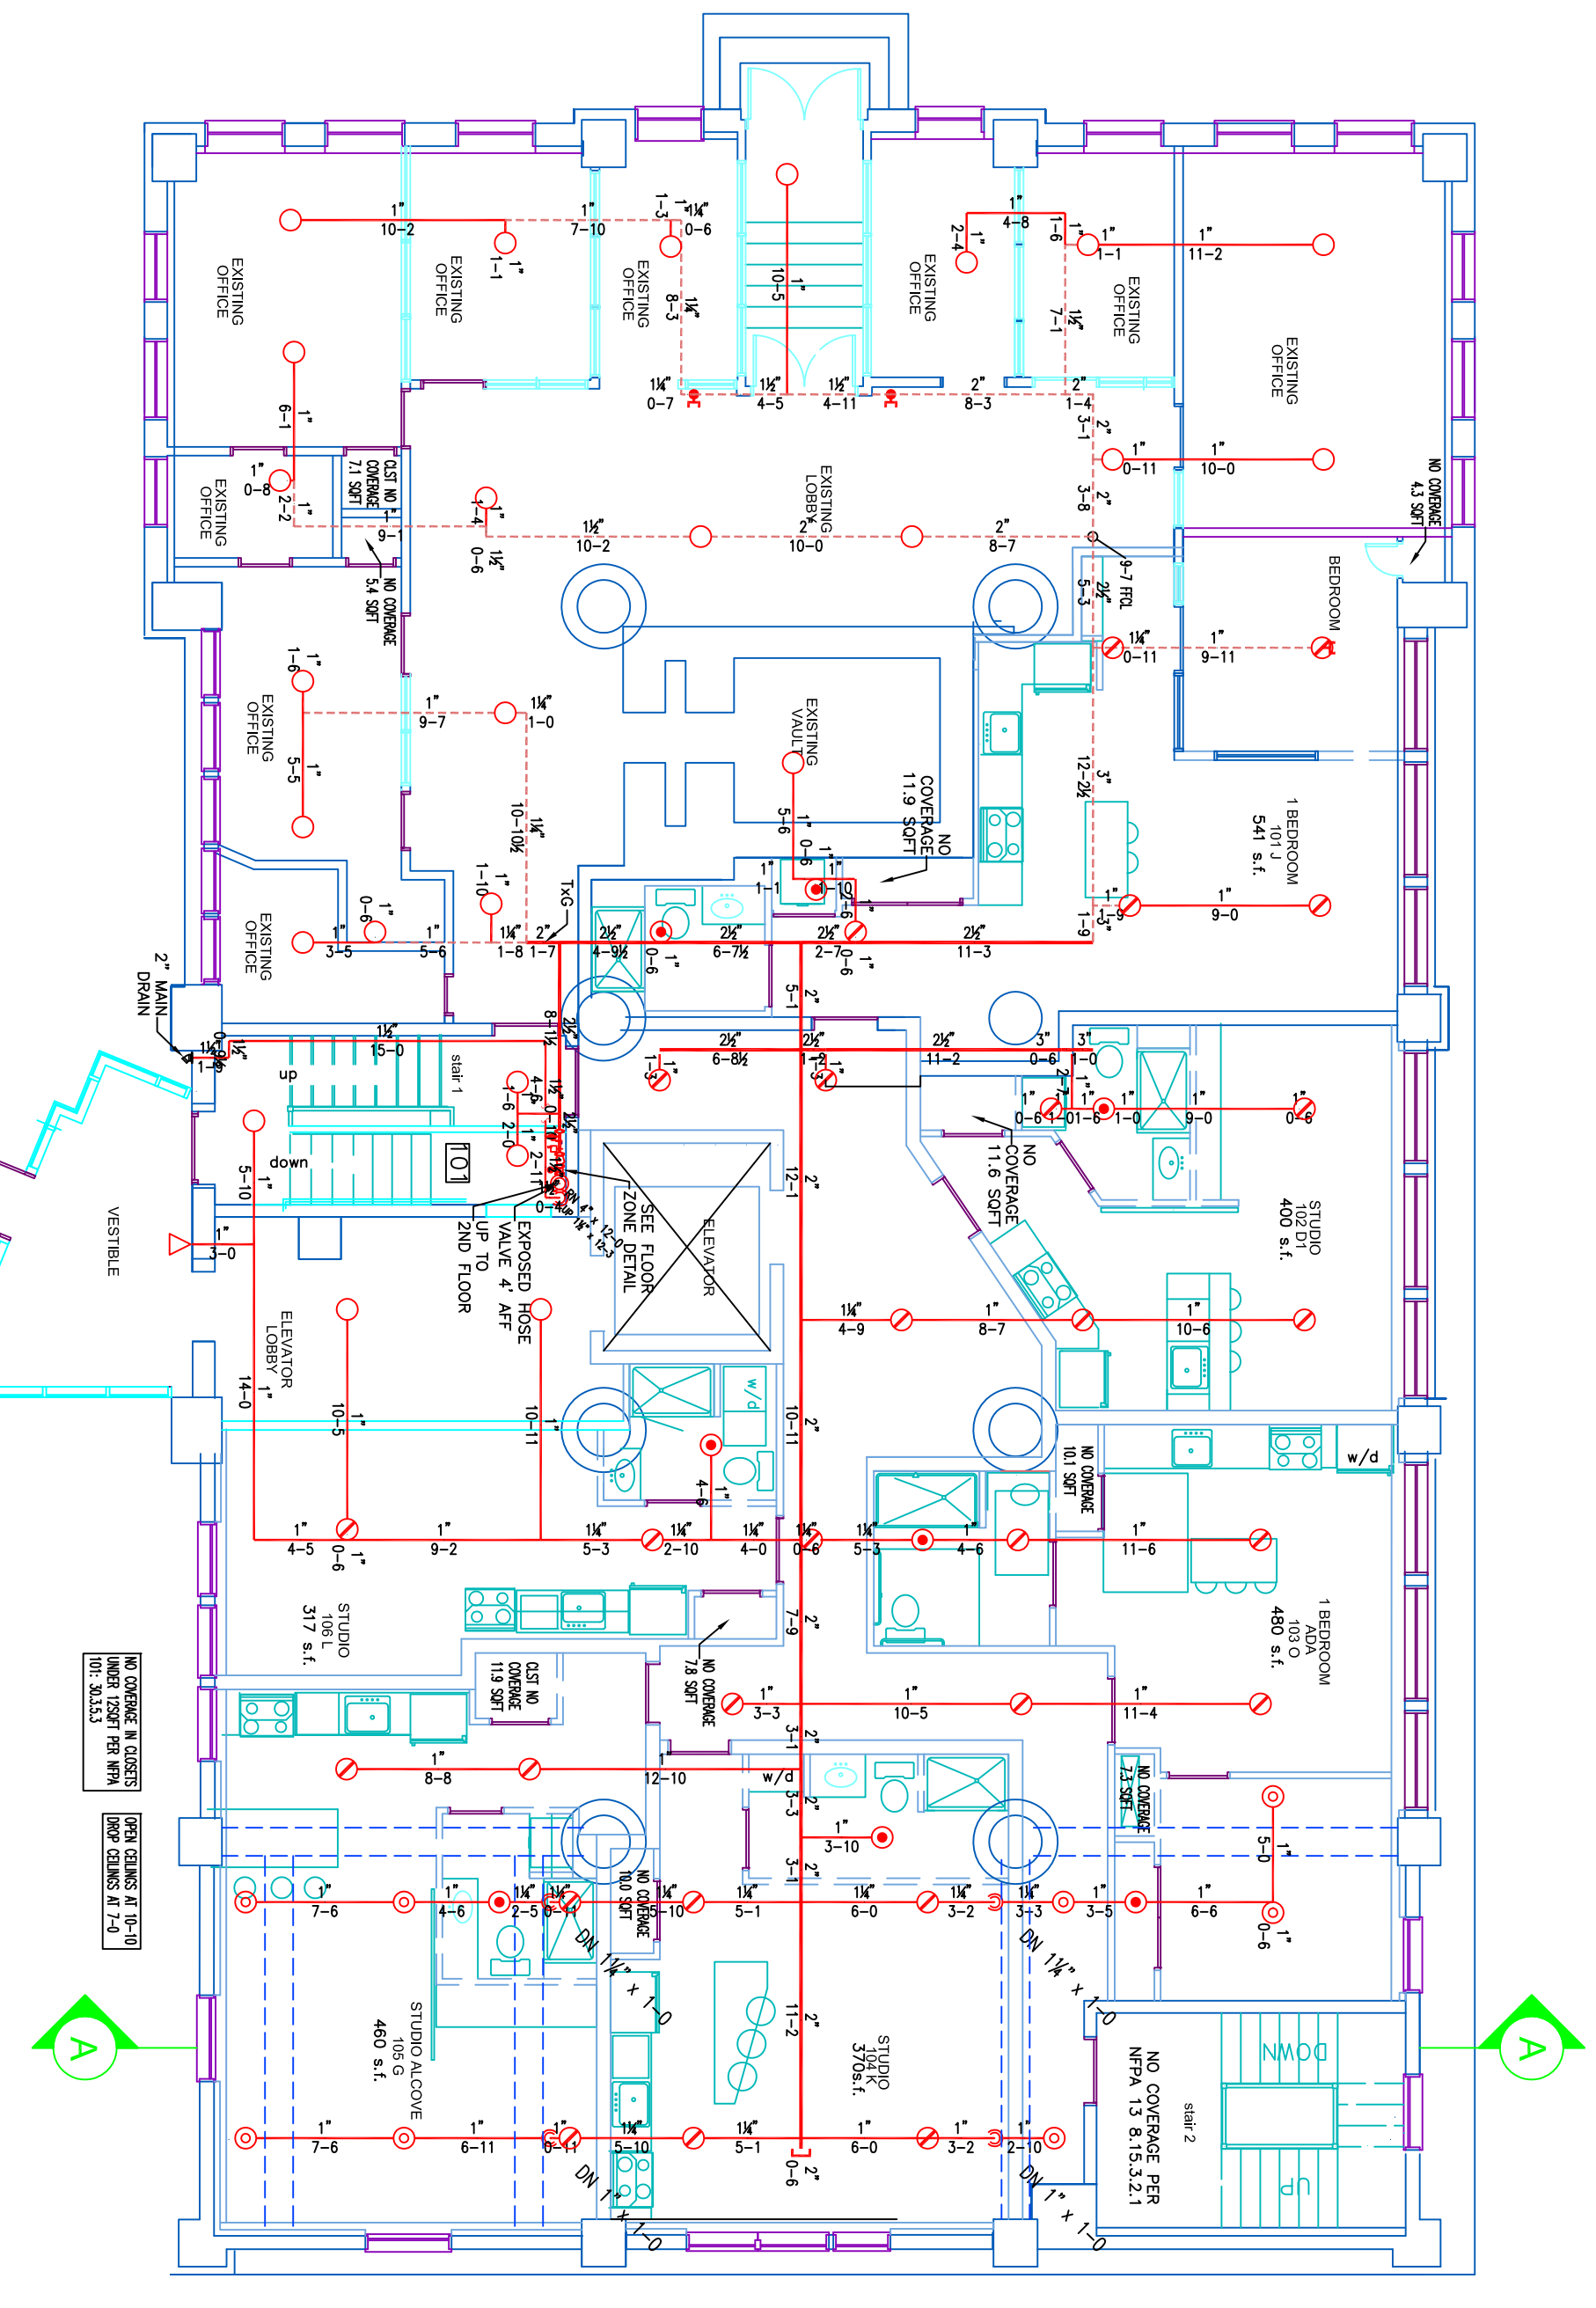

FIRST FLOOR (WET)
TOTAL PROTECTED AREA 5,750 SQ. FT.
SCALE 1/8" = 1'-0"

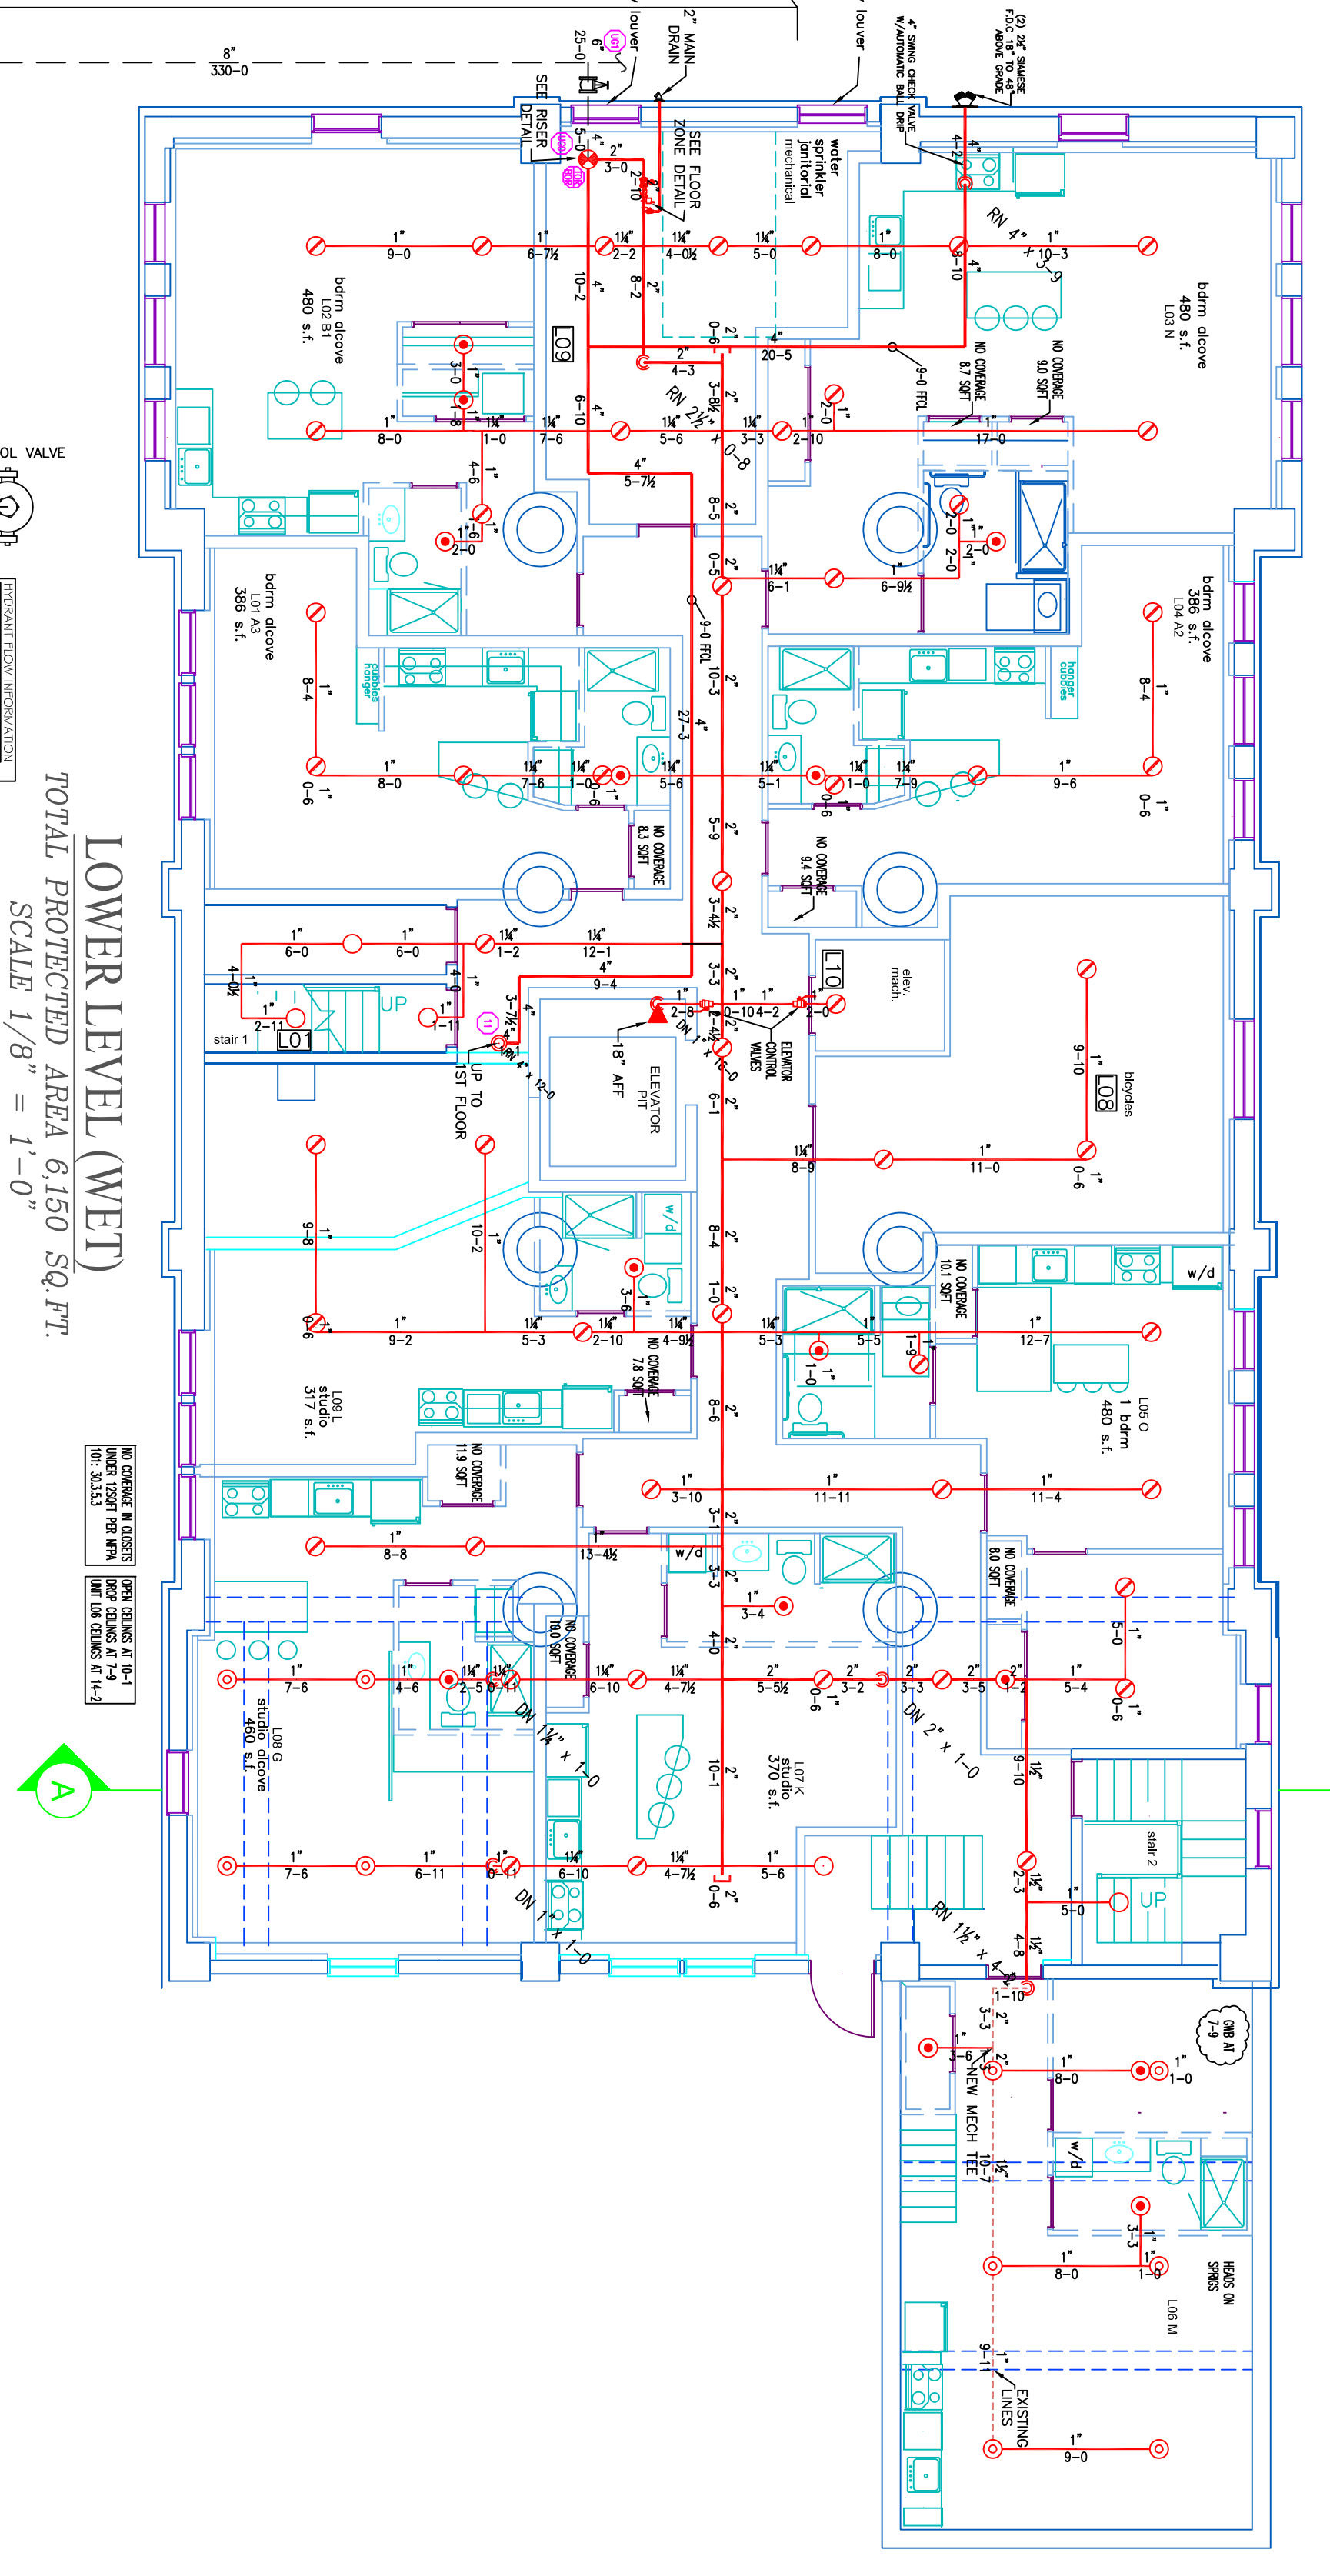

LOWER LEVEL (WET)
TOTAL PROTECTED AREA 6,150 SQ. FT.
SCALE 1/8" = 1'-0"

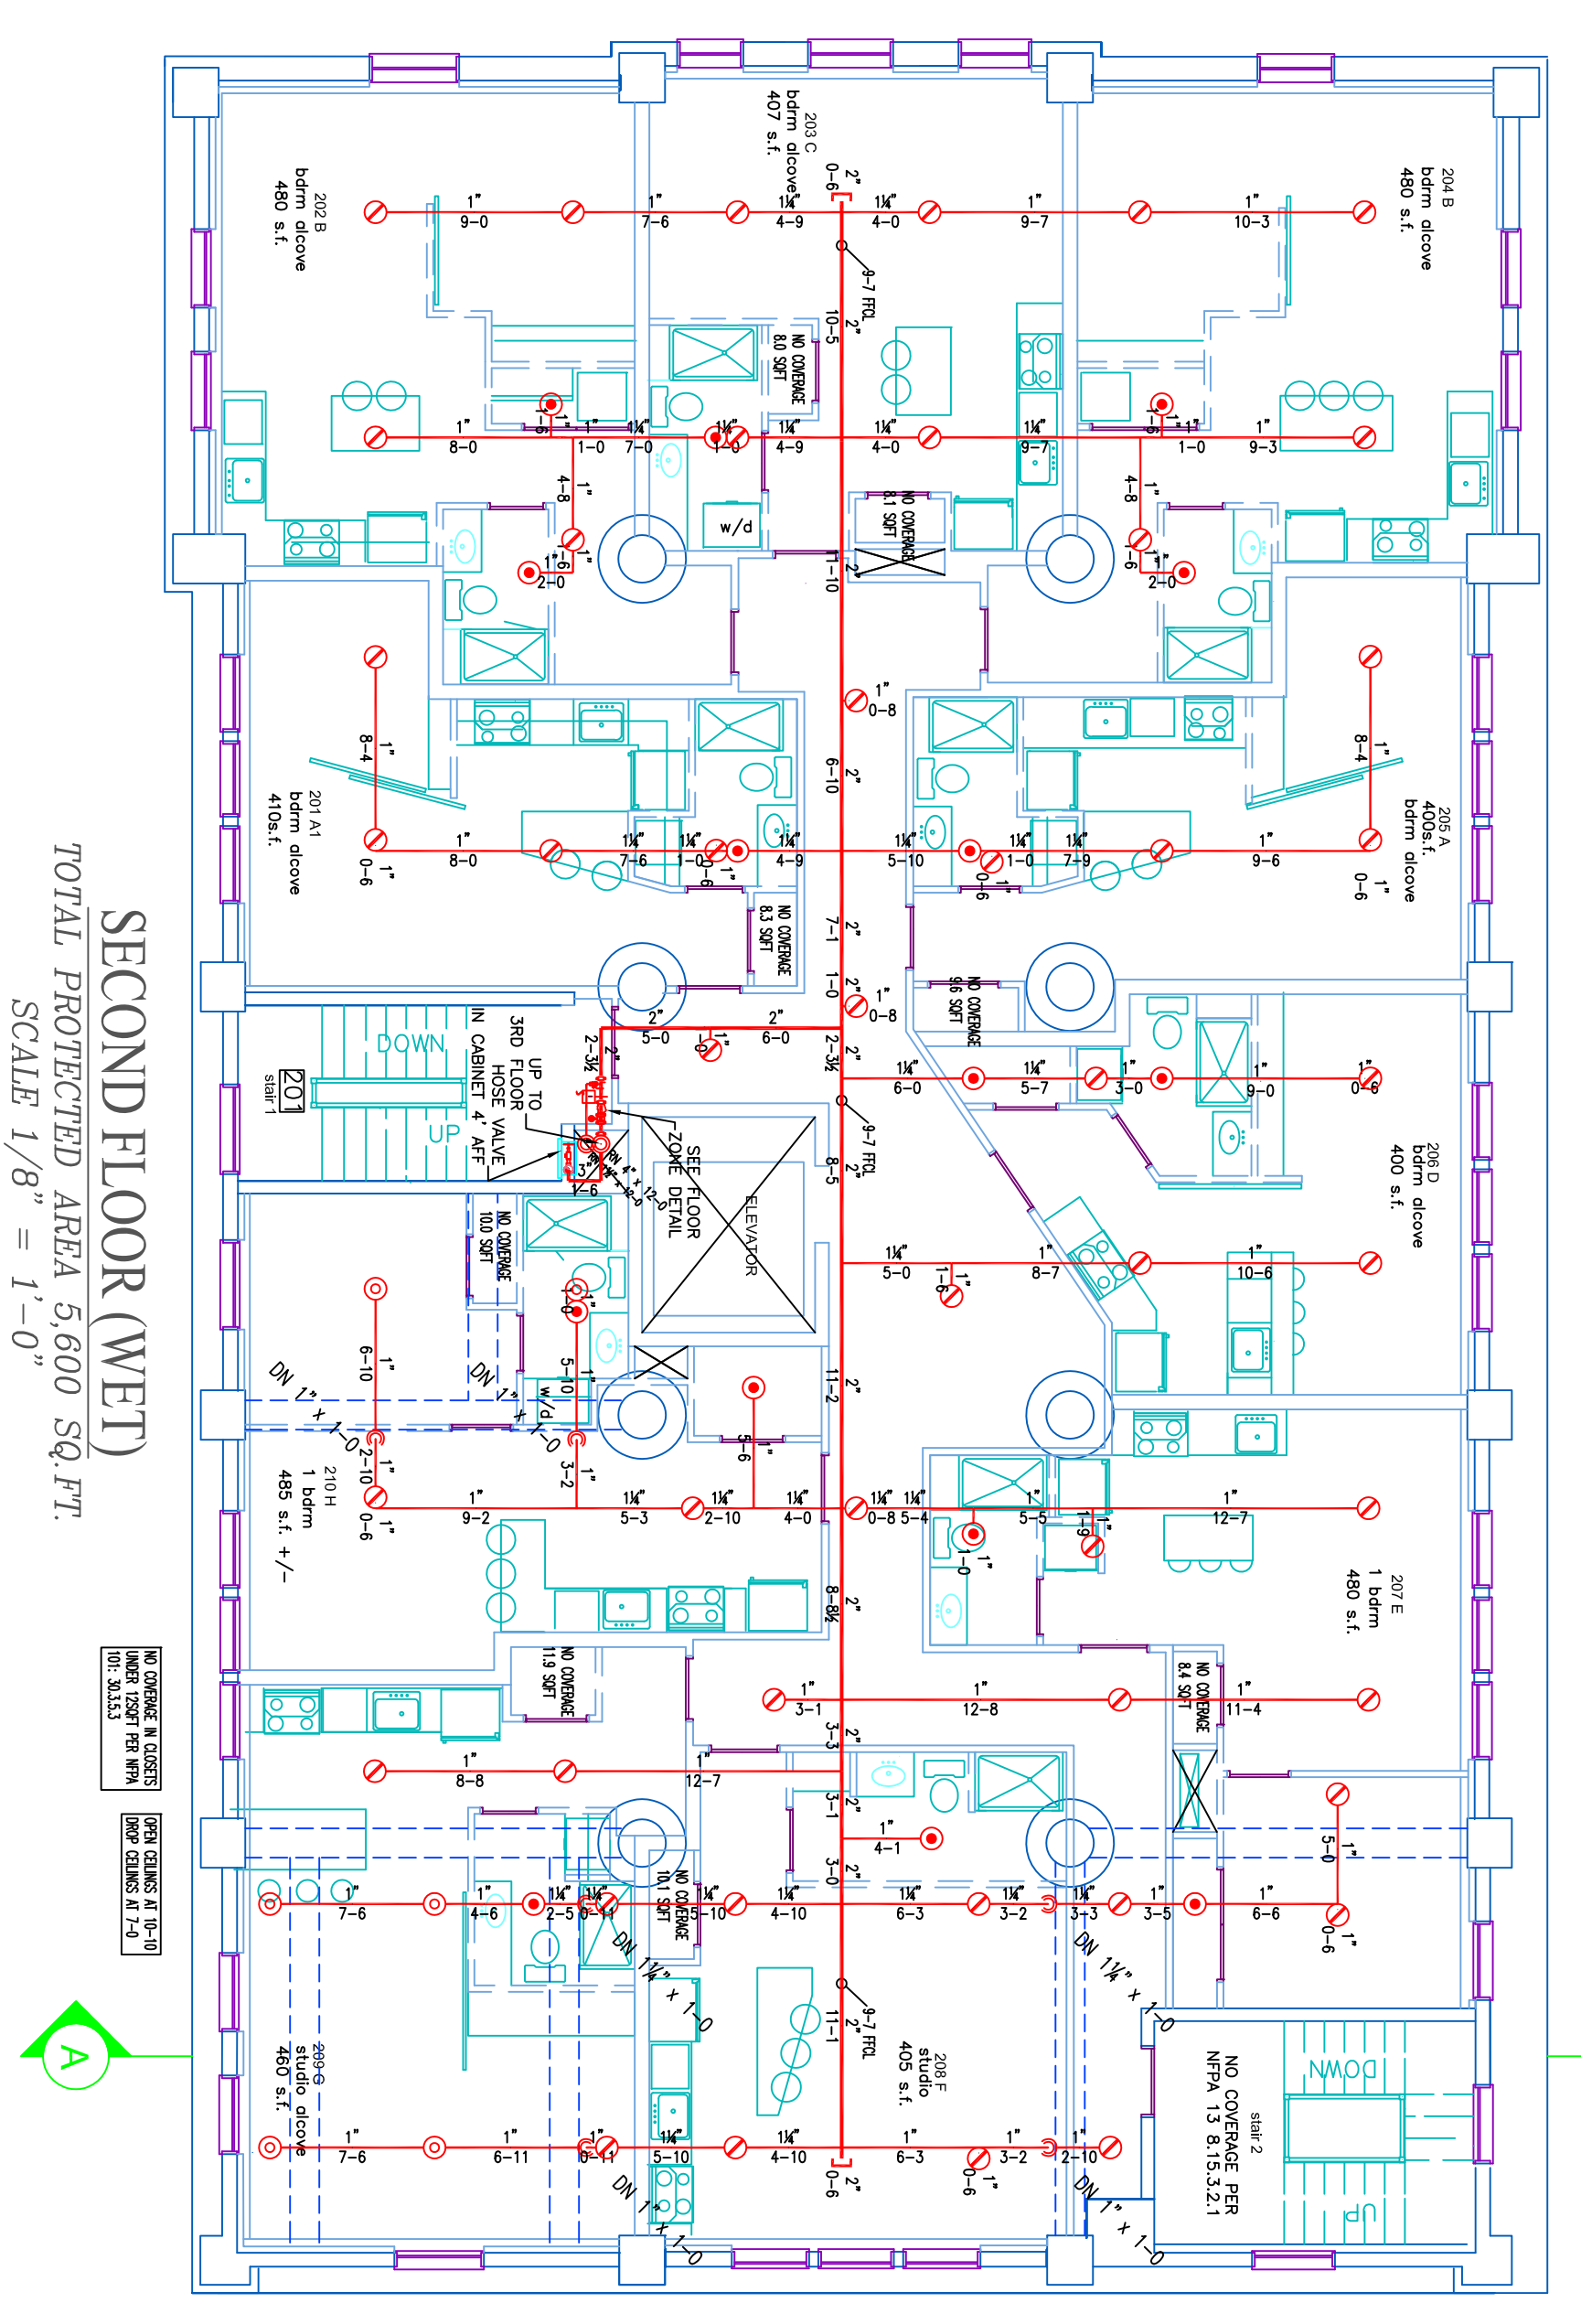

SECOND FLOOR (WET)
TOTAL PROTECTED AREA 5,600 SQ. FT.
SCALE 1/8" = 1'-0"