

Prepared For:
 Owner and Applicant:
SCHLOTTERBECK BLOCK L.L.C.
 77 Spruce Street
 Portland, Maine 04101
 Tel.: 207-650-8979

Prepared By:
MITCHELL & ASSOCIATES
 Landscape Architects
 70 Center Street
 Portland, Maine 04101
 Tel.: 207-774-4427

RANSOM CONSULTING ENGINEERS
 400 Commercial Street # 4
 Portland, Maine 04101
 Phone: 207-772-2891

GODUTI-THOMAS ARCHITECTS
 44 Oak Street # 2
 Portland, Maine 04101
 Phone: 207-775-3184

The Schlotterbeck Block
 Portland, Maine
 117 Preble Street

Date: OCTOBER 5, 2015

Issued For:

Revisions:





Reproduction or reuse of this document without the expressed written consent of Mitchell & Associates is prohibited. © 2015

Title: **SITE DETAILS**


Scale: AS SHOWN

North:



Sheet No.: **L6.0**

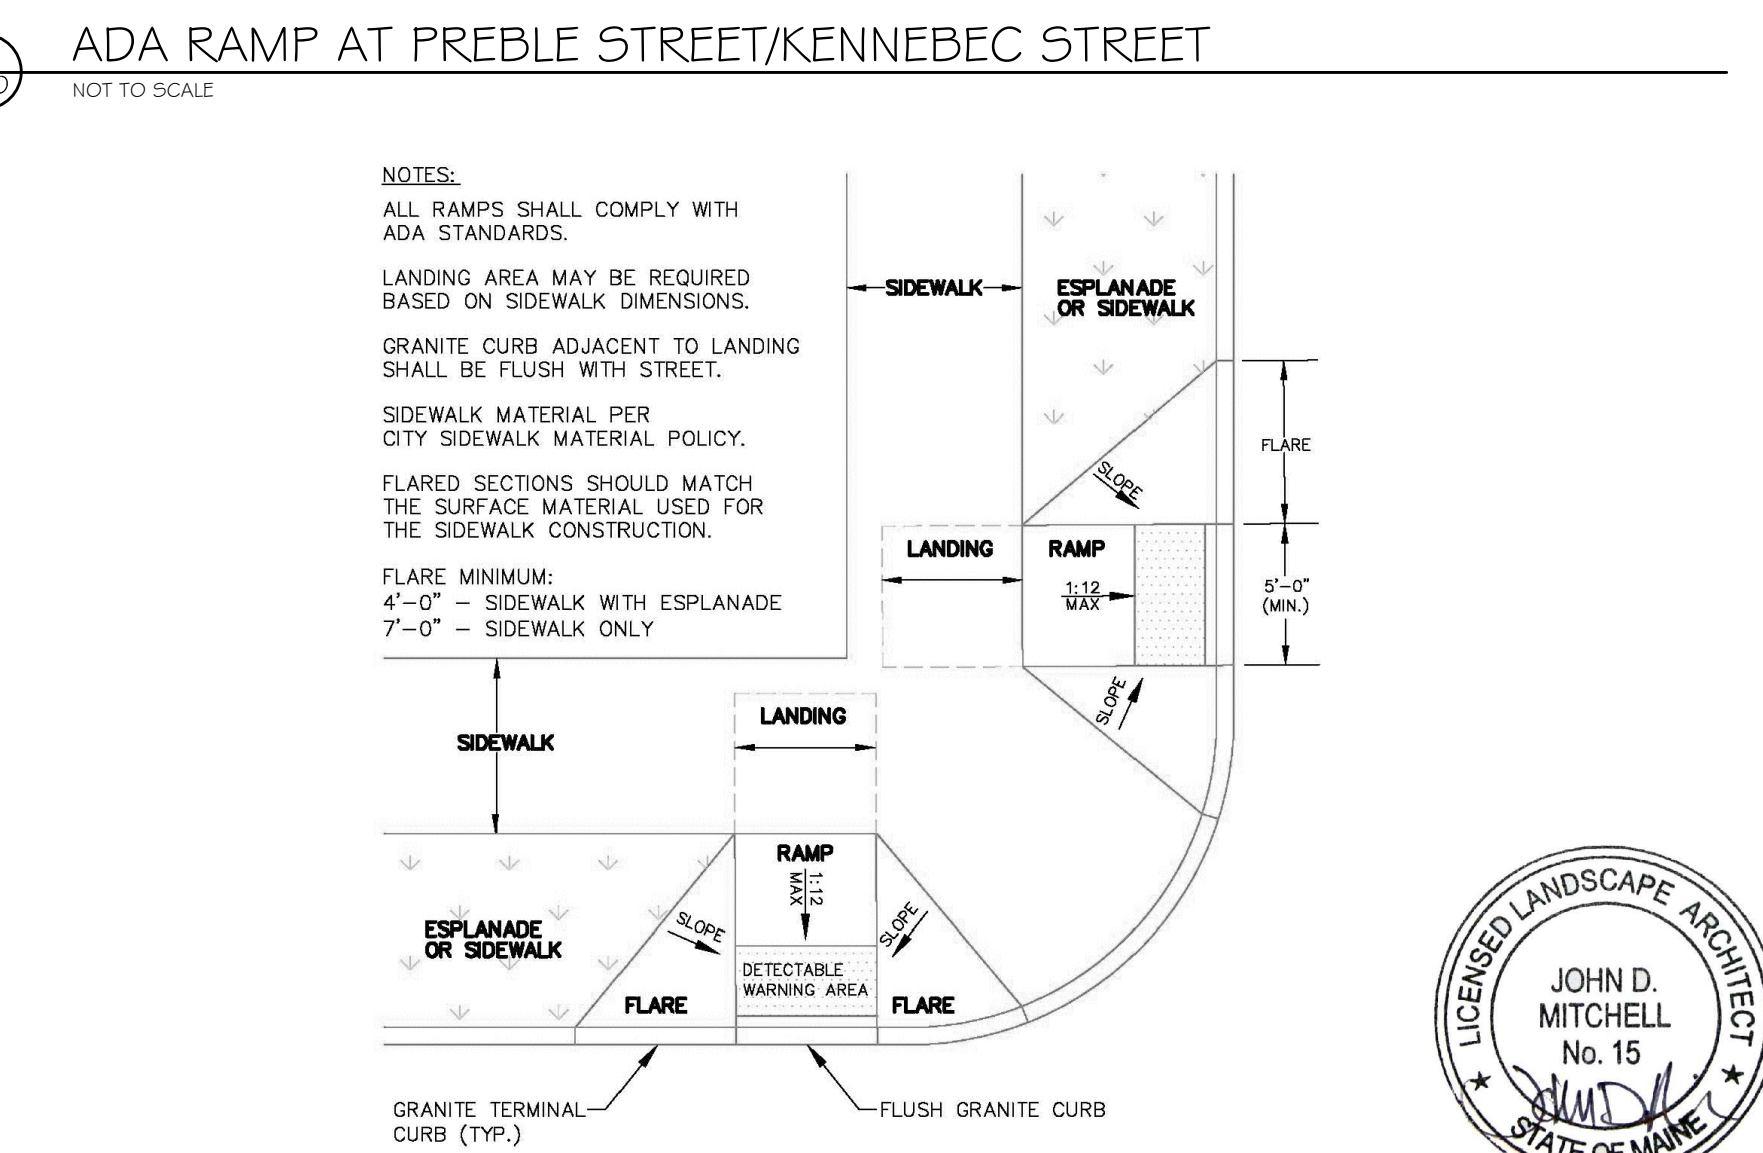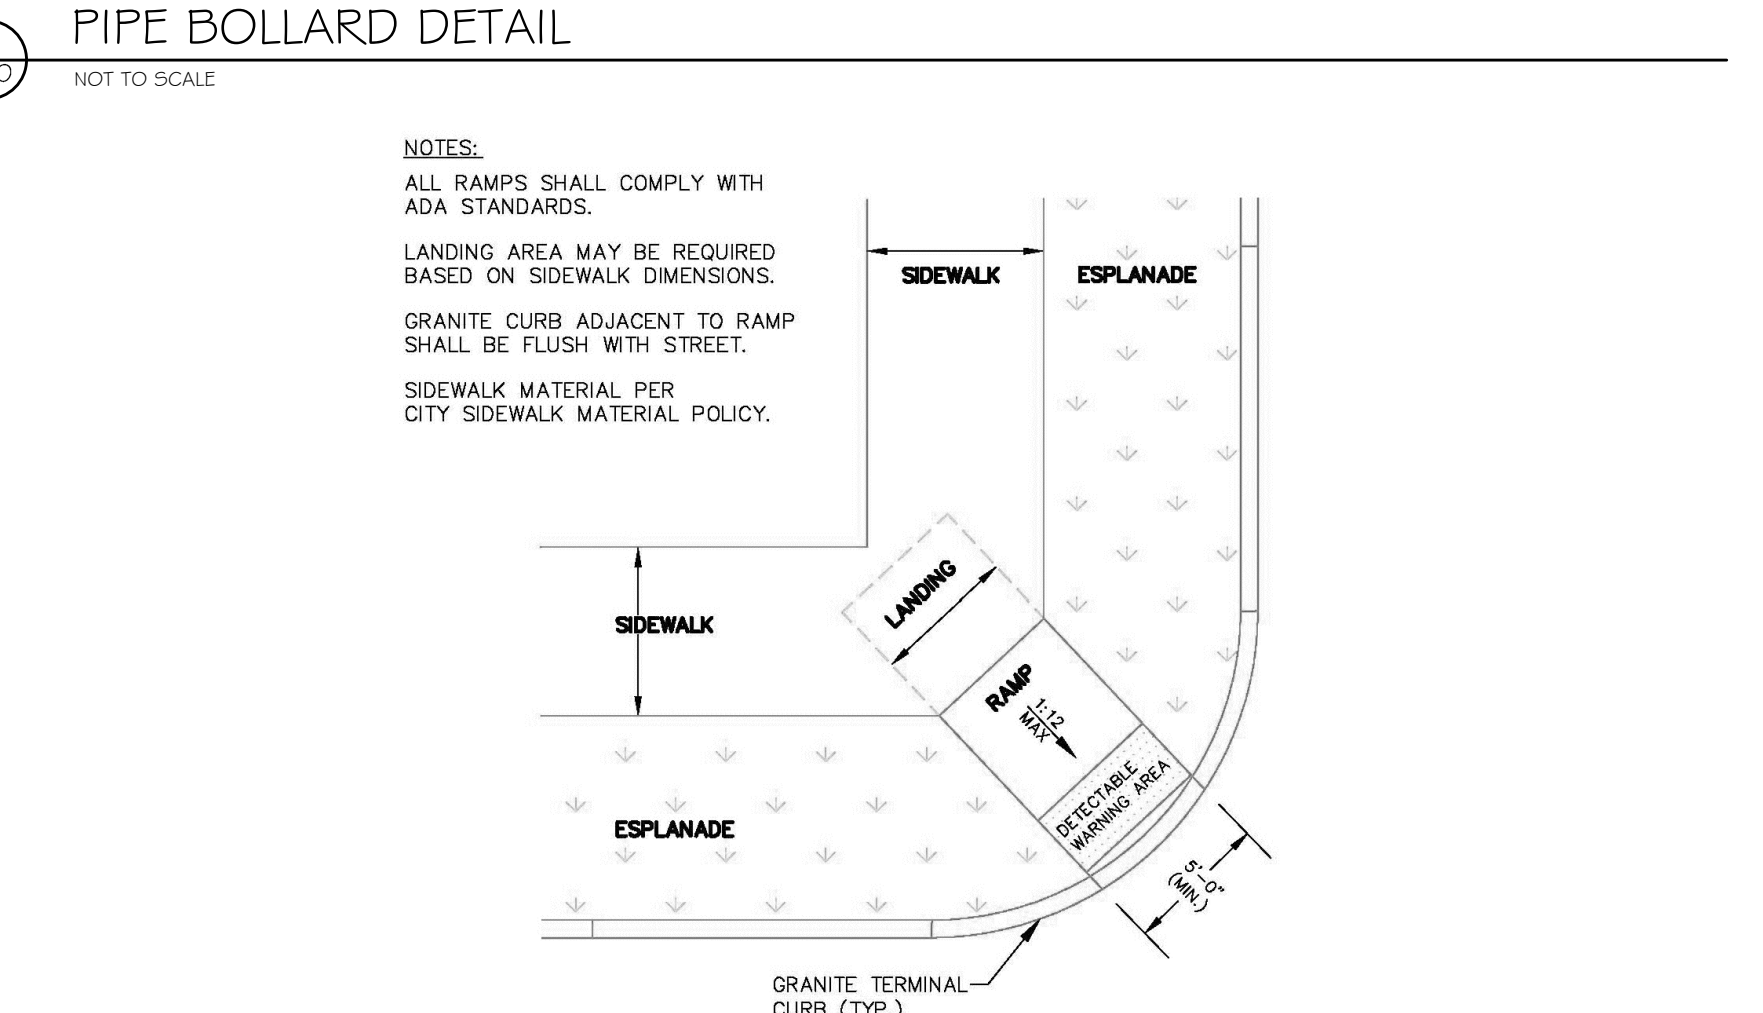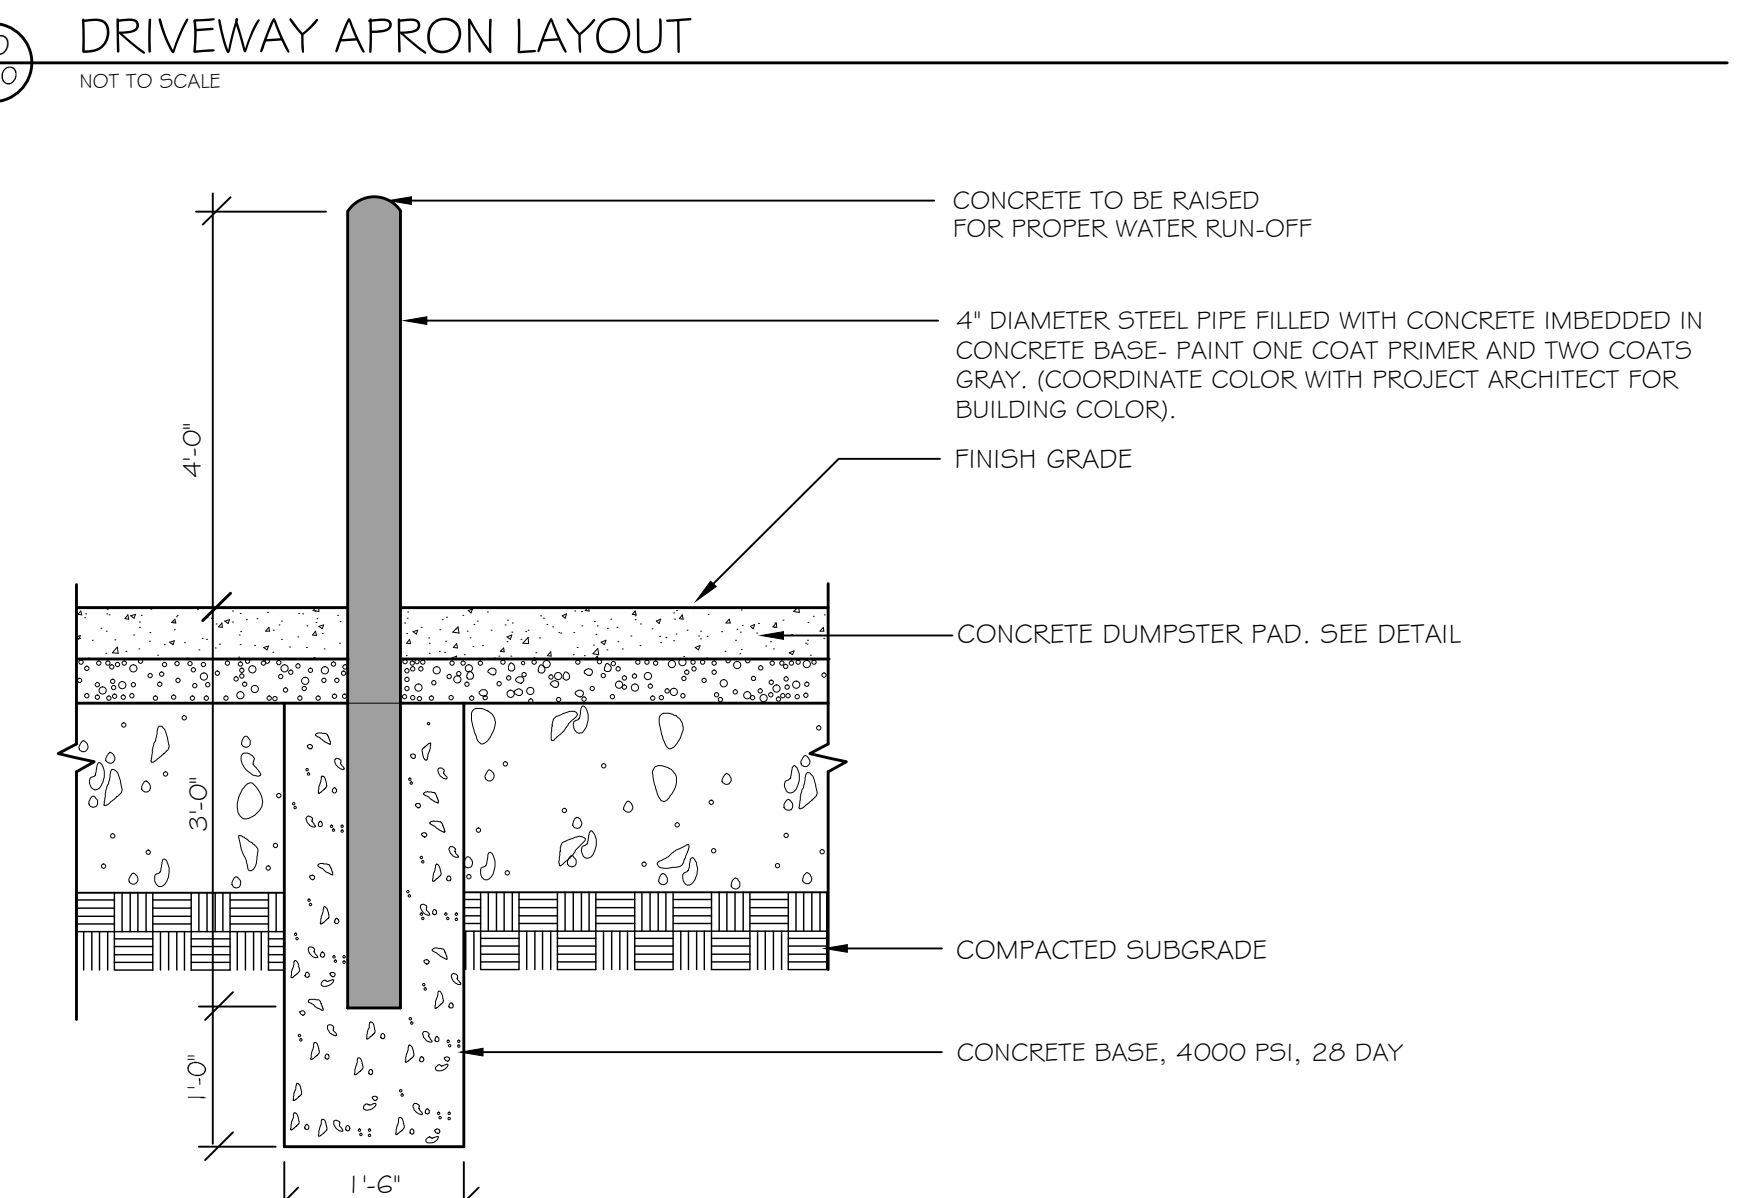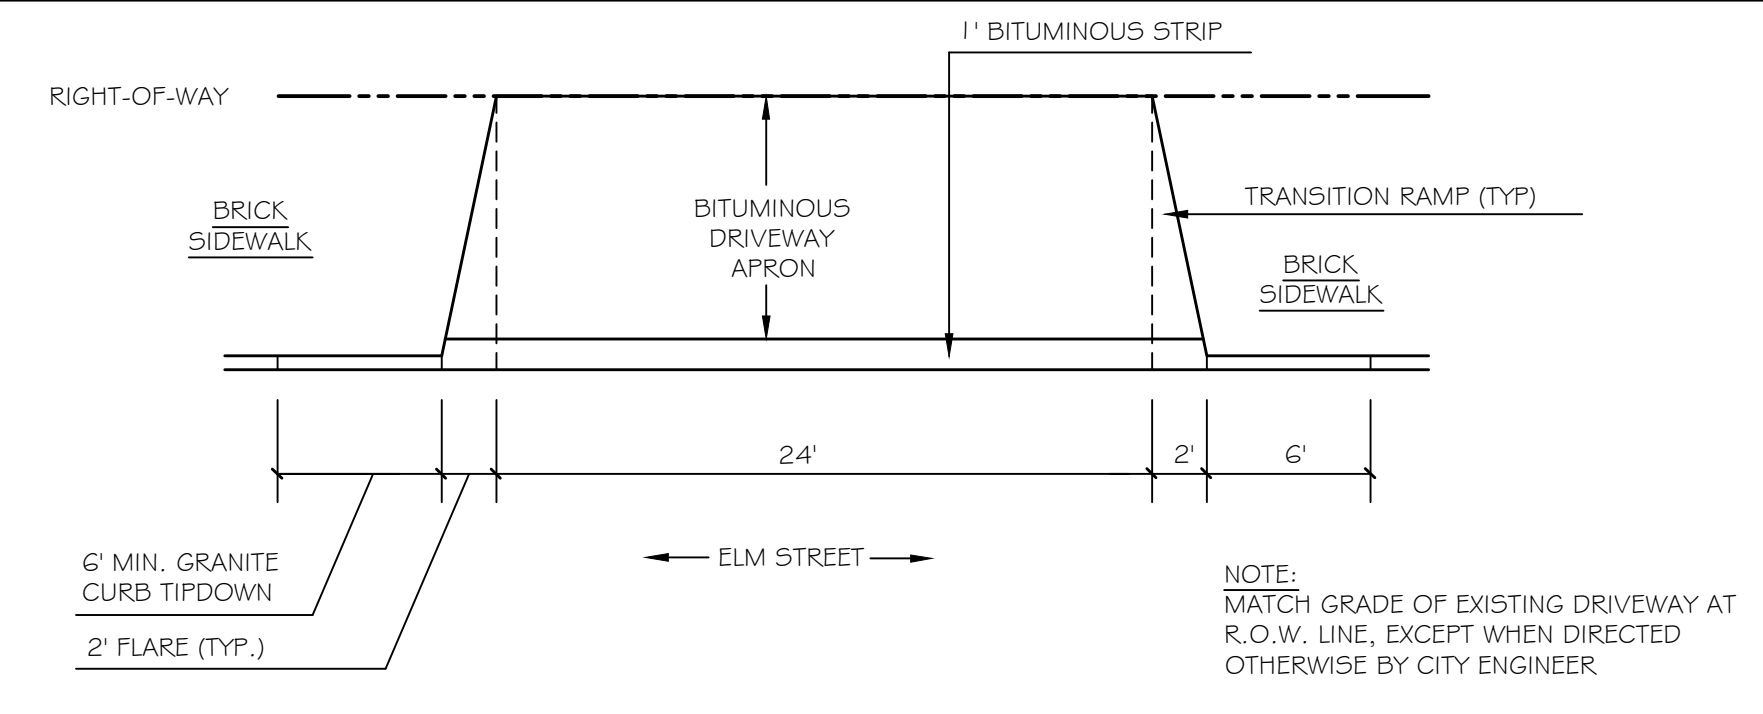


13 L6.0 NOT TO SCALE
ADA RAMP AT ELM STREET/KENNEBEC STREET
 PERMITTING SET -- NOT FOR CONSTRUCTION

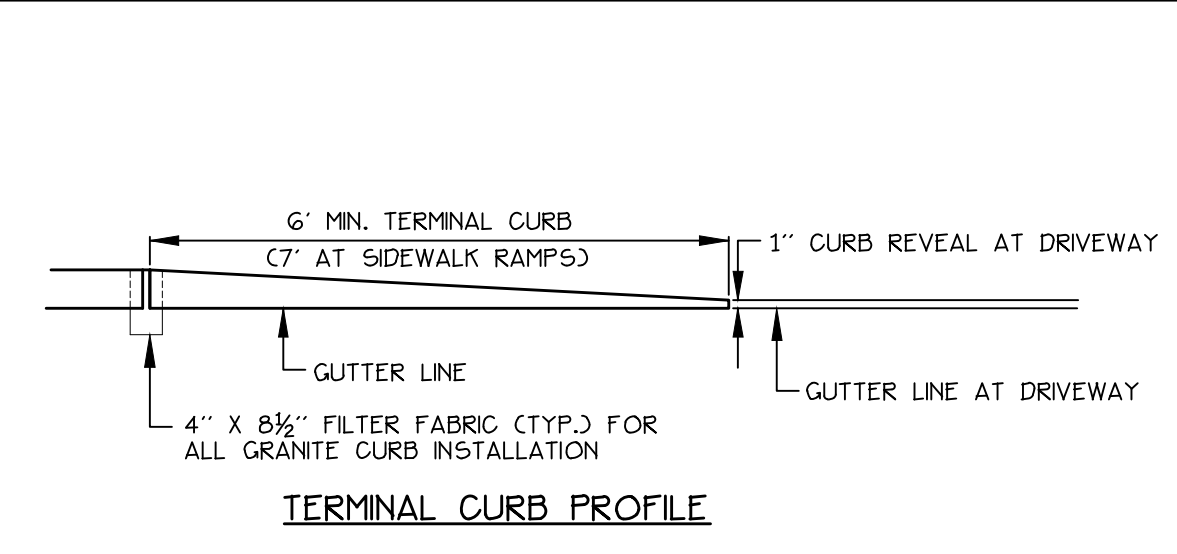

1 L6.0 NOT TO SCALE
BITUMINOUS PAVEMENT- PARKING LOT

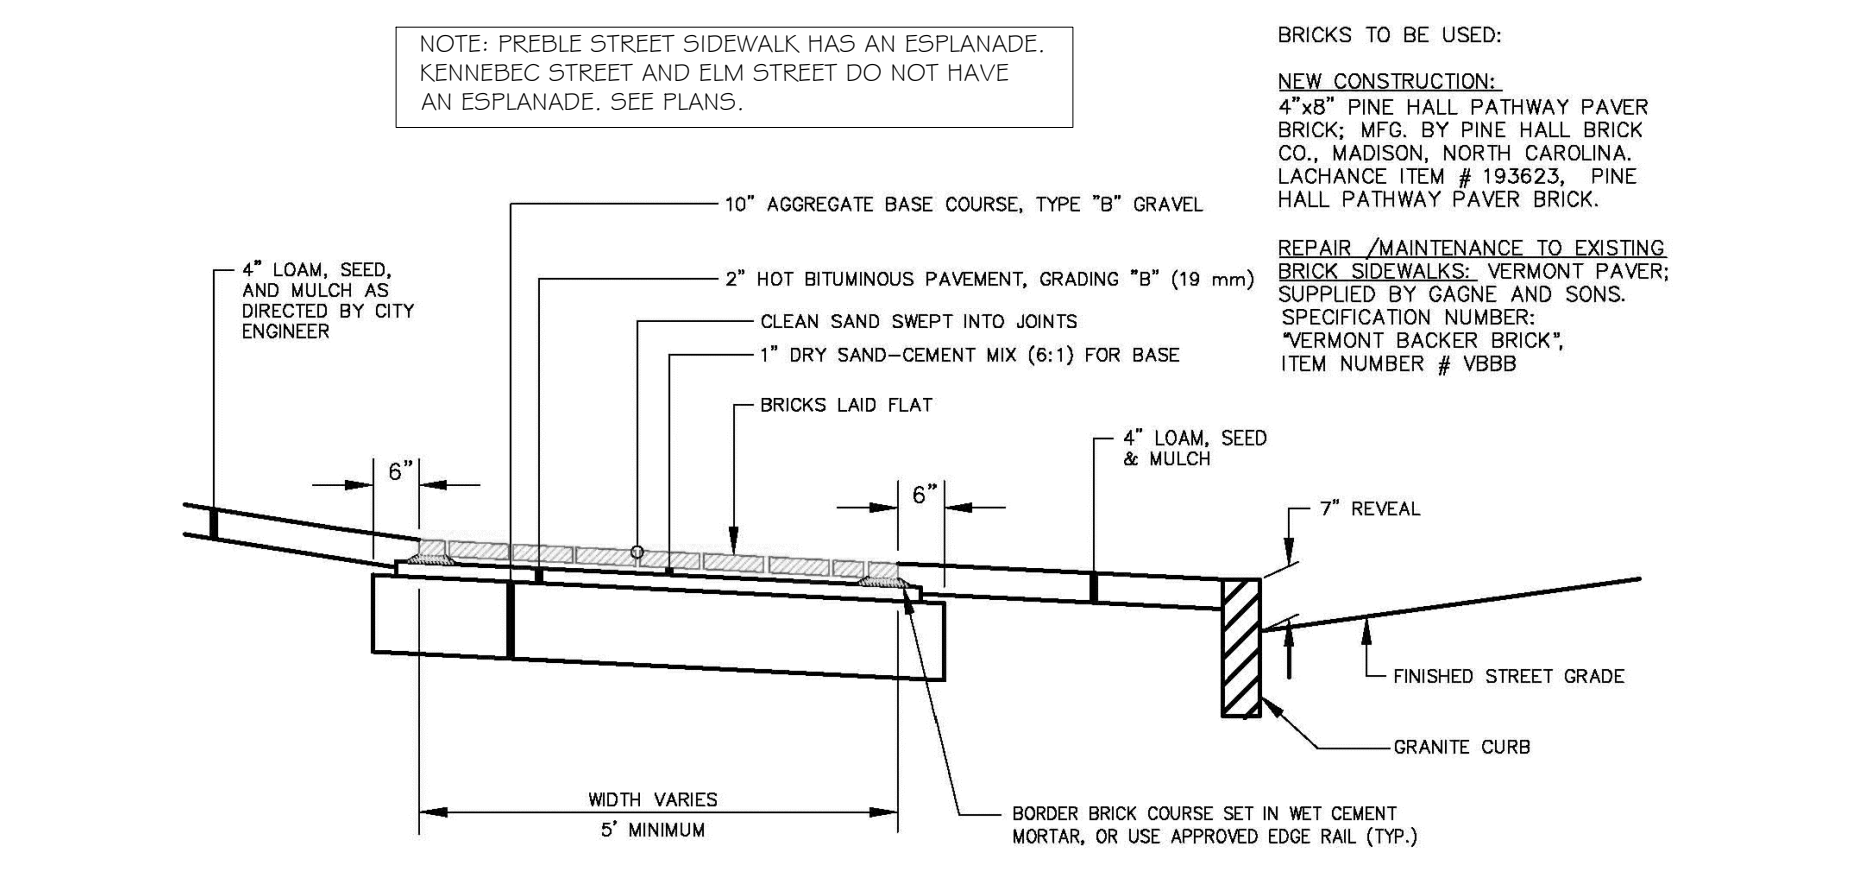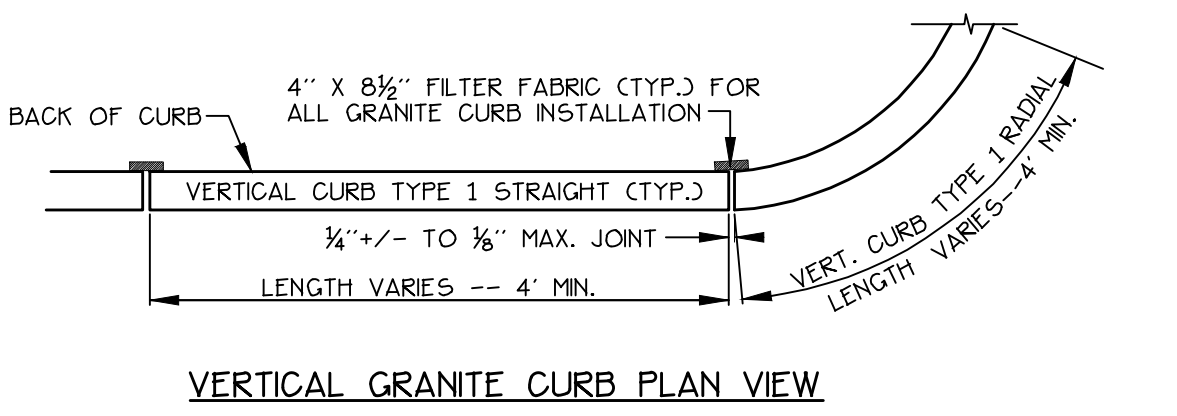


2 L6.0 NOT TO SCALE
BRICK SIDEWALK WITH BITUMINOUS BASE AND GRANITE CURB

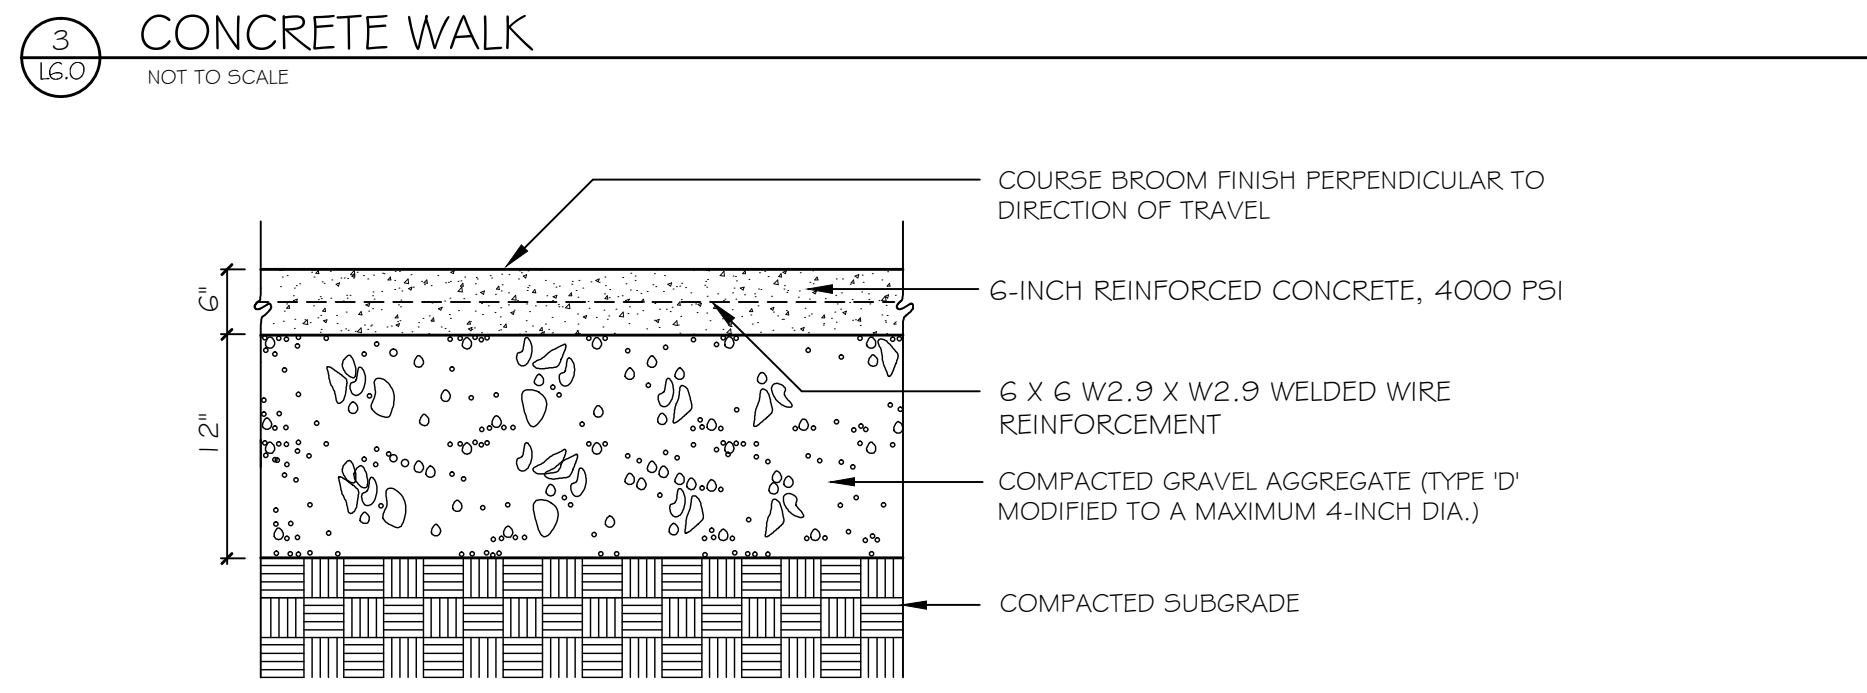


4 L6.0 NOT TO SCALE
CONCRETE PAD: DUMPSTER AND GENERATOR


5 L6.0 NOT TO SCALE
BITUMINOUS DRIVEWAY APRON

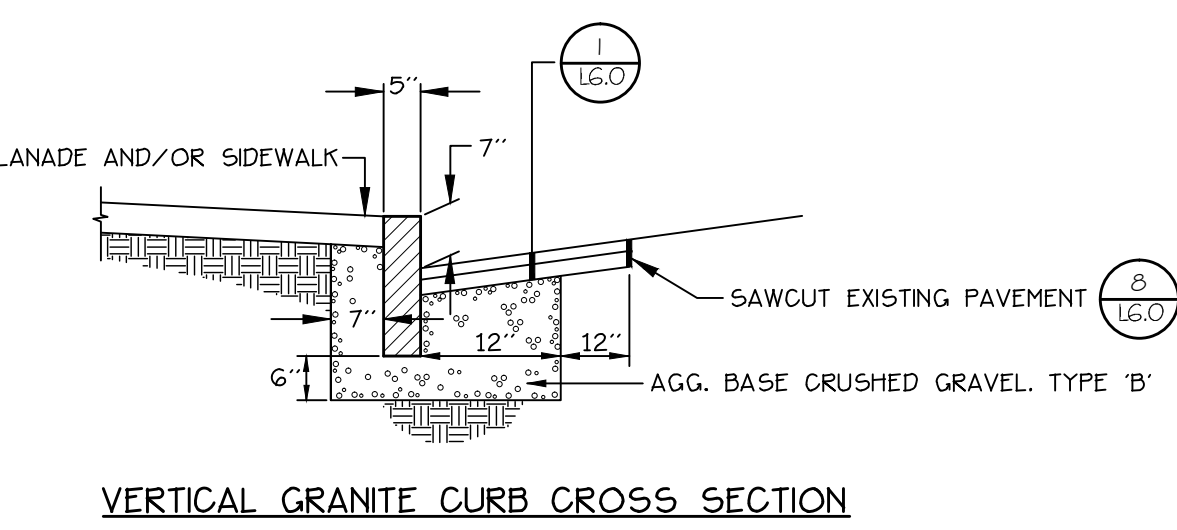


6 L6.0 NOT TO SCALE
CITY OF PORTLAND STANDARD DETAIL: VERTICAL GRANITE CURB INSTALLATION IN EXISTING STREETS

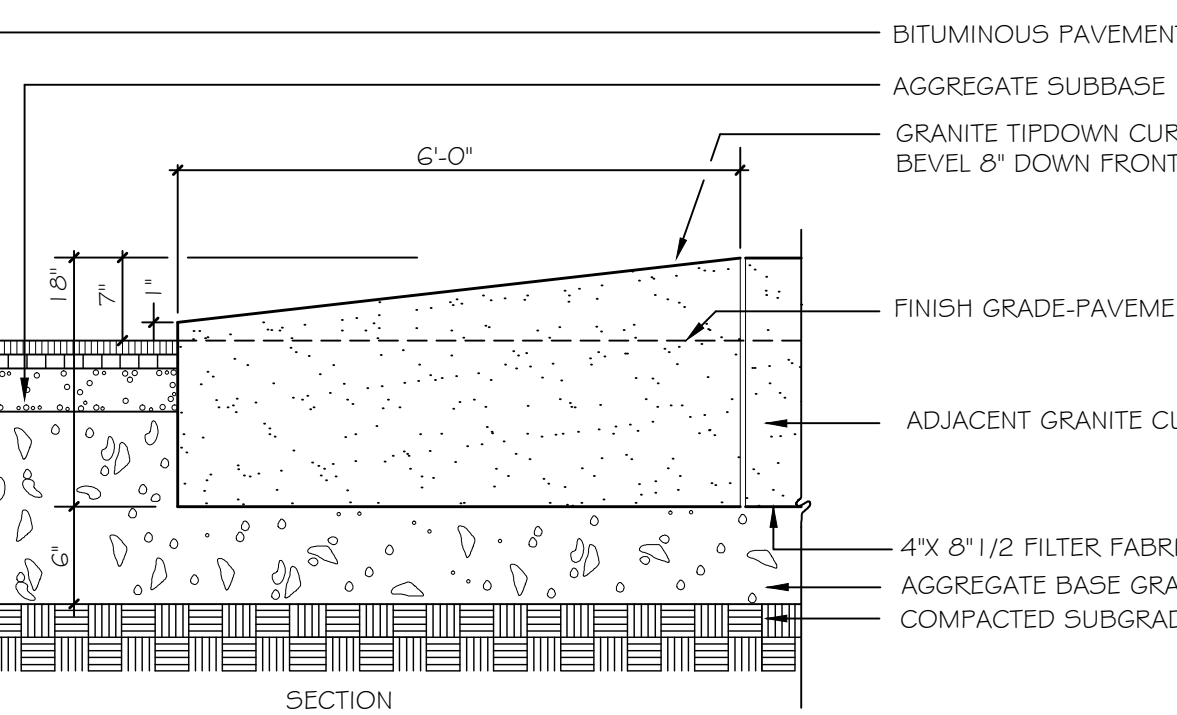

7 L6.0 NOT TO SCALE
GRANITE TIP-DOWN CURB

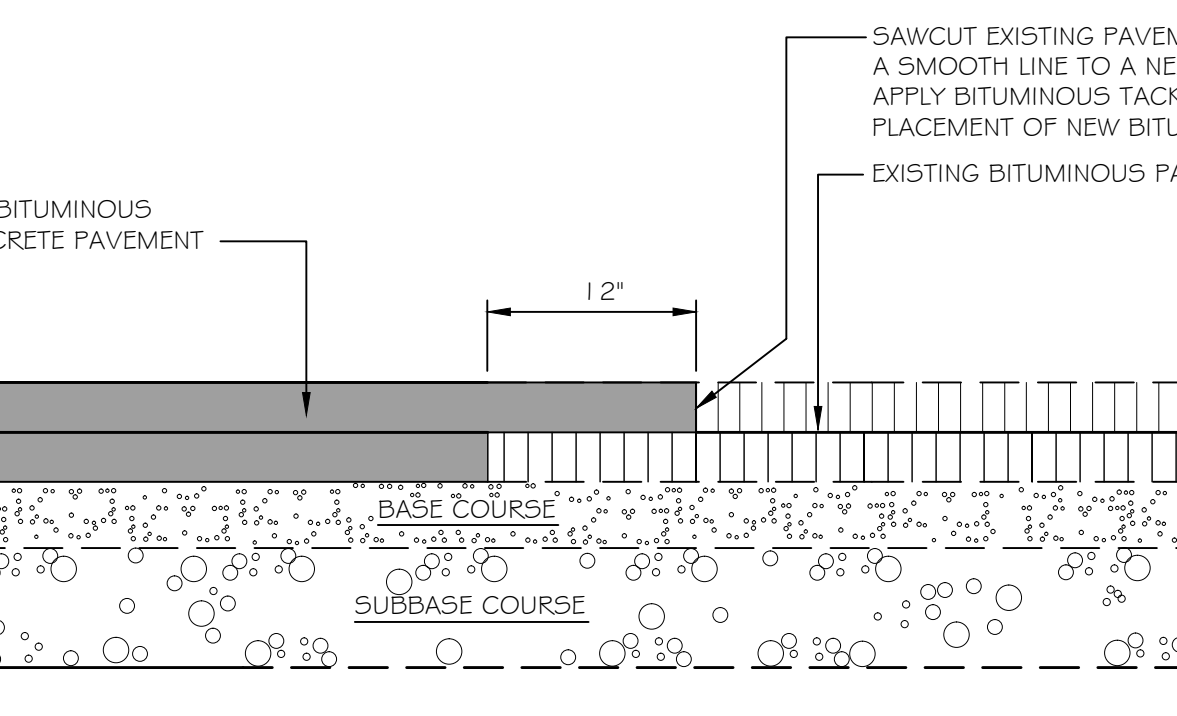

8 L6.0 NOT TO SCALE
PAVEMENT SAWCUT DETAIL

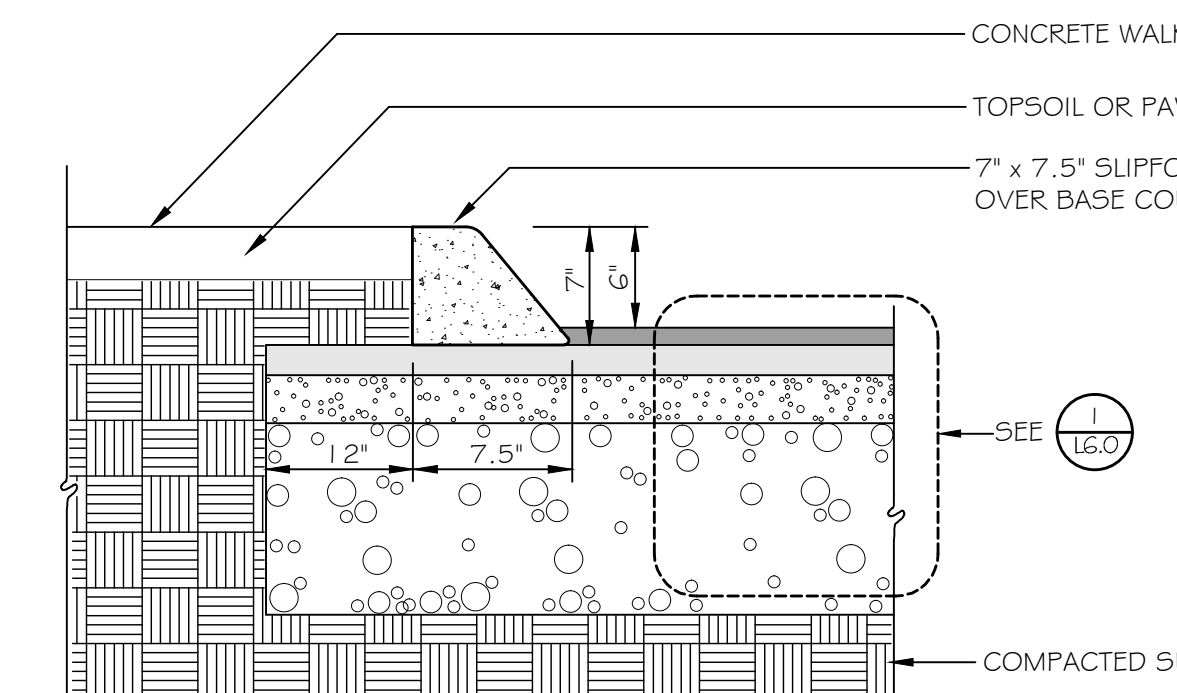

9 L6.0 NOT TO SCALE
SLIPFORM CONCRETE CURB

I:\projects\2015\117 Preble Street\15-05 SITE DETAILS.dwg mjb 10/05/15 1:48 PM