


EXISTING CATCH BASIN
 RIM = 10.13
 INV. OUT = 6.43
 (CATCH BASIN AND
 HEADSTONE TO REMAIN)

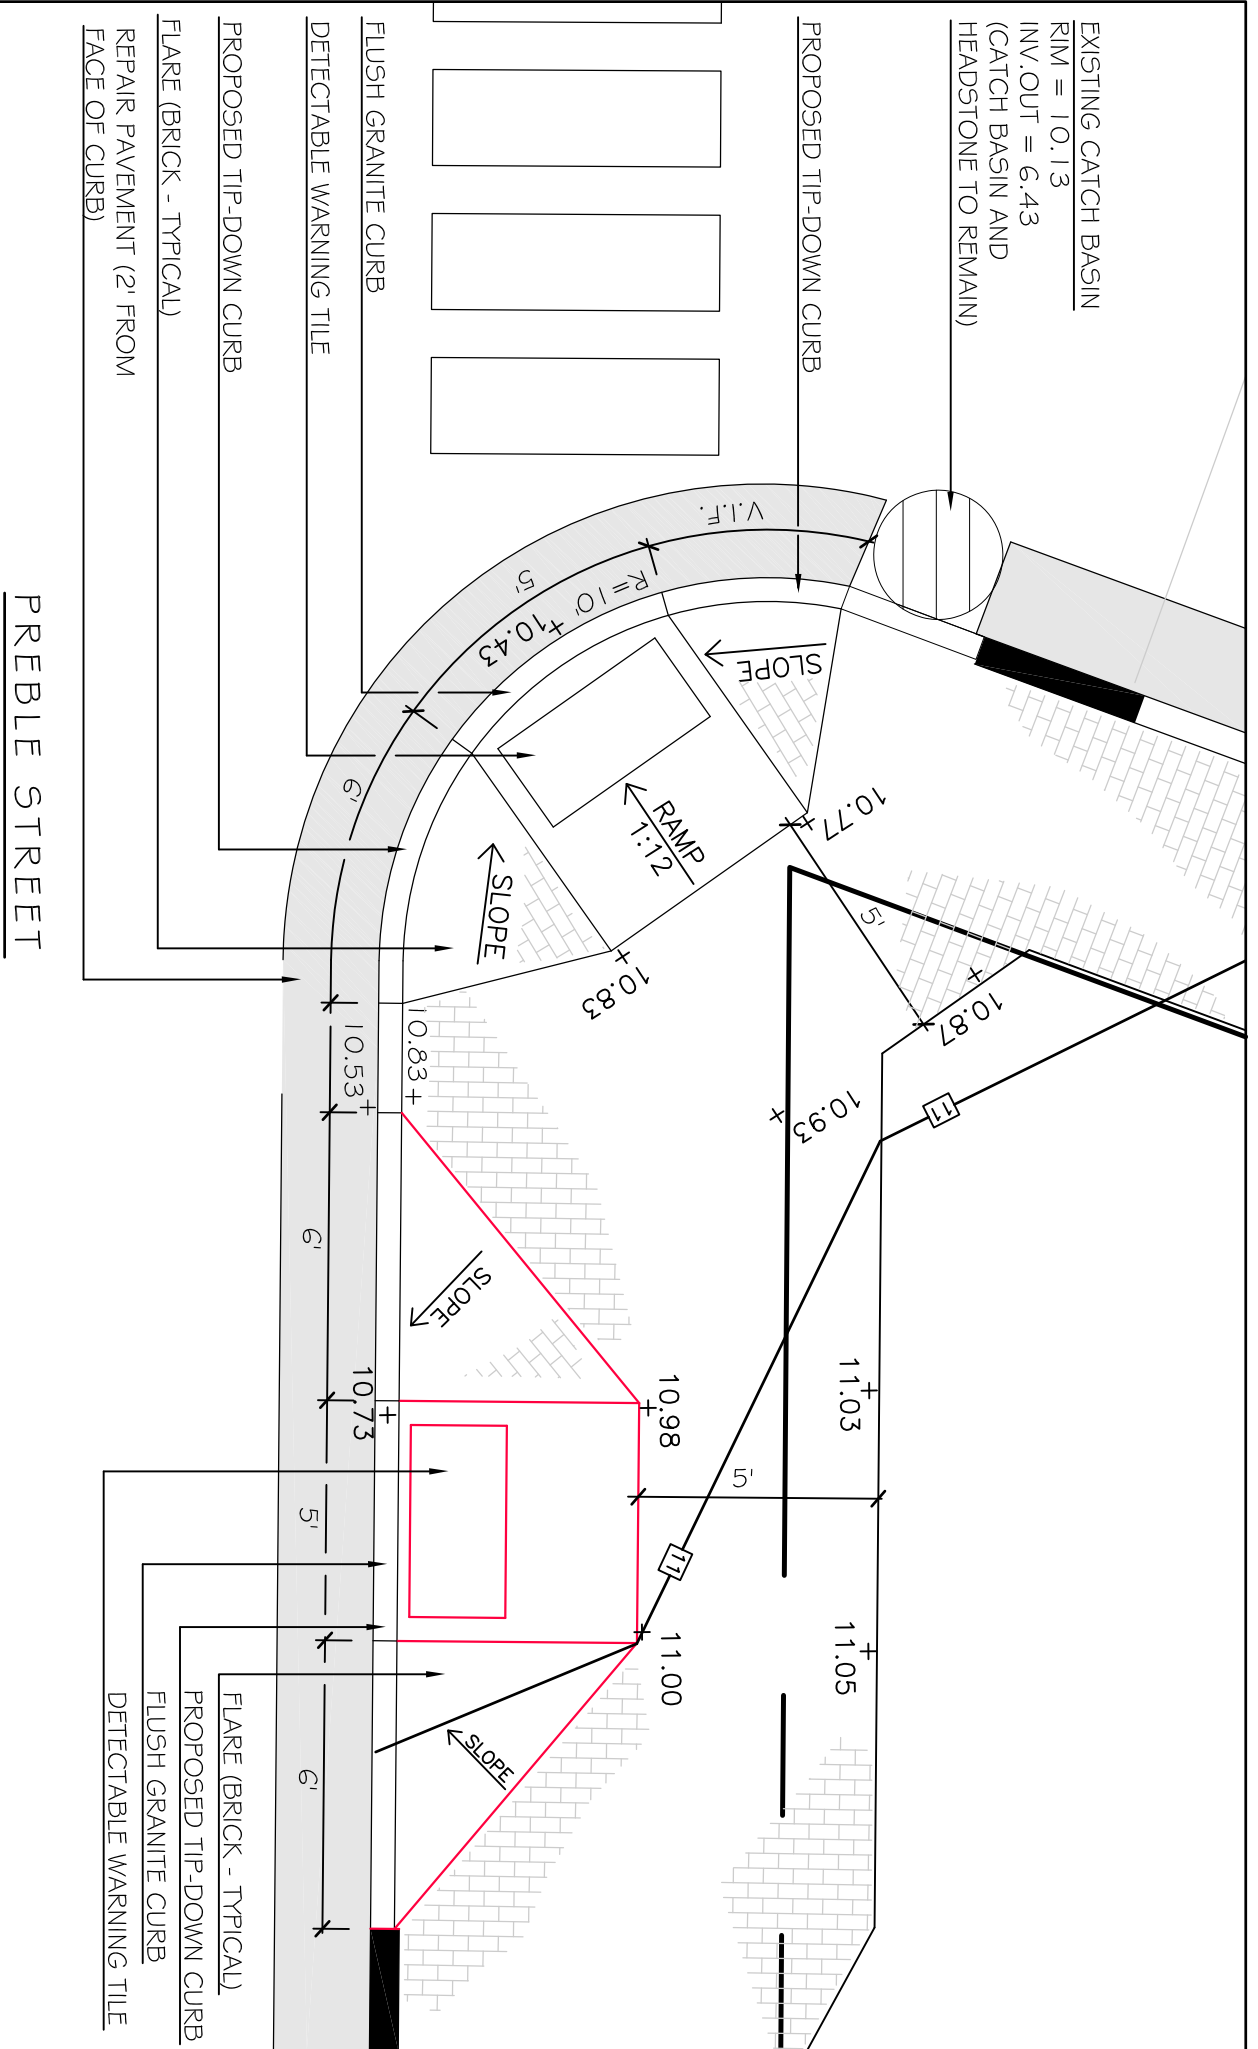

PREBLE STREET

EXHIBIT B:

2 SIDEWALK RAMP: KENNEBEC STREET AND PREBLE STREET (NORTH)

L2.1 SCALE: 1" = 4'