

© 2014 RYAN SENATORE ARCHITECTURE

**NEW ELEVATOR AND LOBBY**  
 200 LANCASTER STREET  
 PORTLAND, MAINE



**RYAN SENATORE ARCHITECTURE**  
 565 CONGRESS STREET  
 PORTLAND, MAINE 04101  
 207-850-6414  
 senatorearchitecture.com

CONSULTANTS:  
 STRUCTURAL:  
 Structural Integrity  
 17 Oak Street  
 Portland, ME 04101  
 207-774-4614

REVISIONS:

DATE: MARCH 11, 2014

PROJECT No. 1326


DRAWN BY:

CHECKED BY: RJS


SCALE: AS NOTED

SHEET TITLE:  
**DETAILS**


**A5-1**

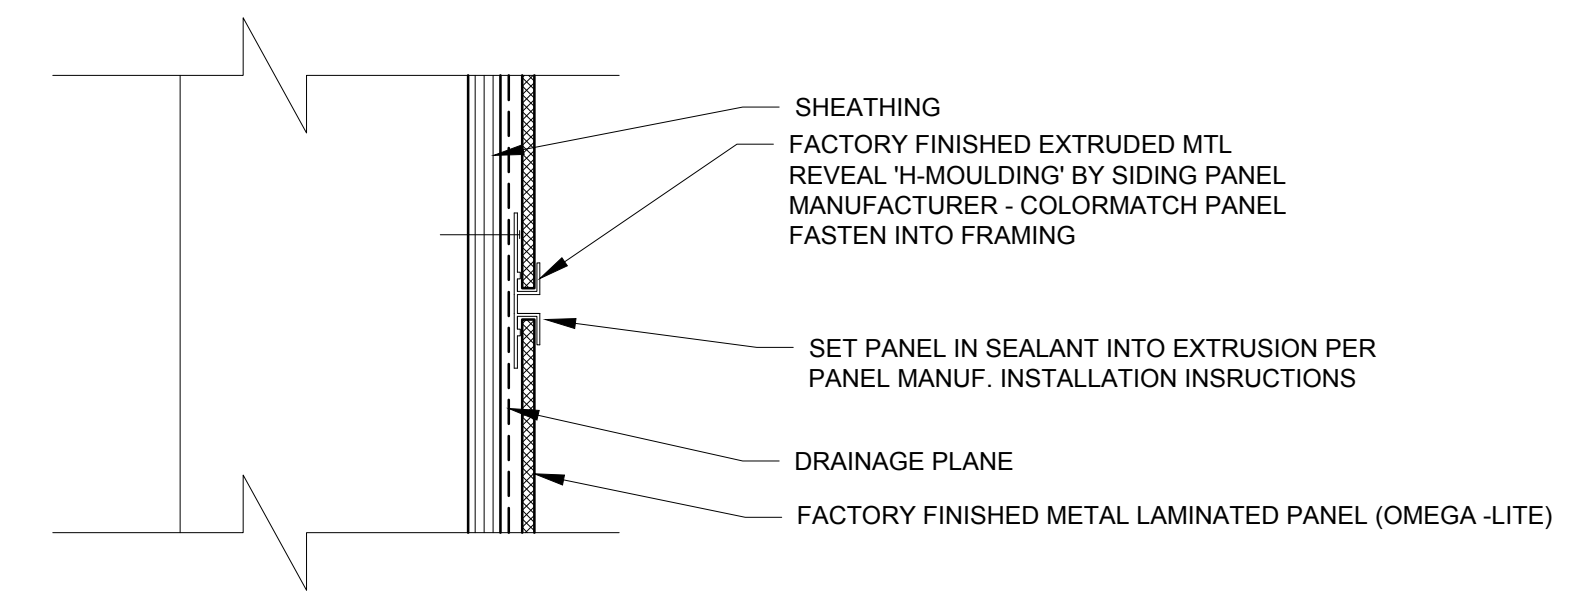


5 SECTION DETAIL AT HORIZONTAL PANEL JOINT  
 3'-11" 0"

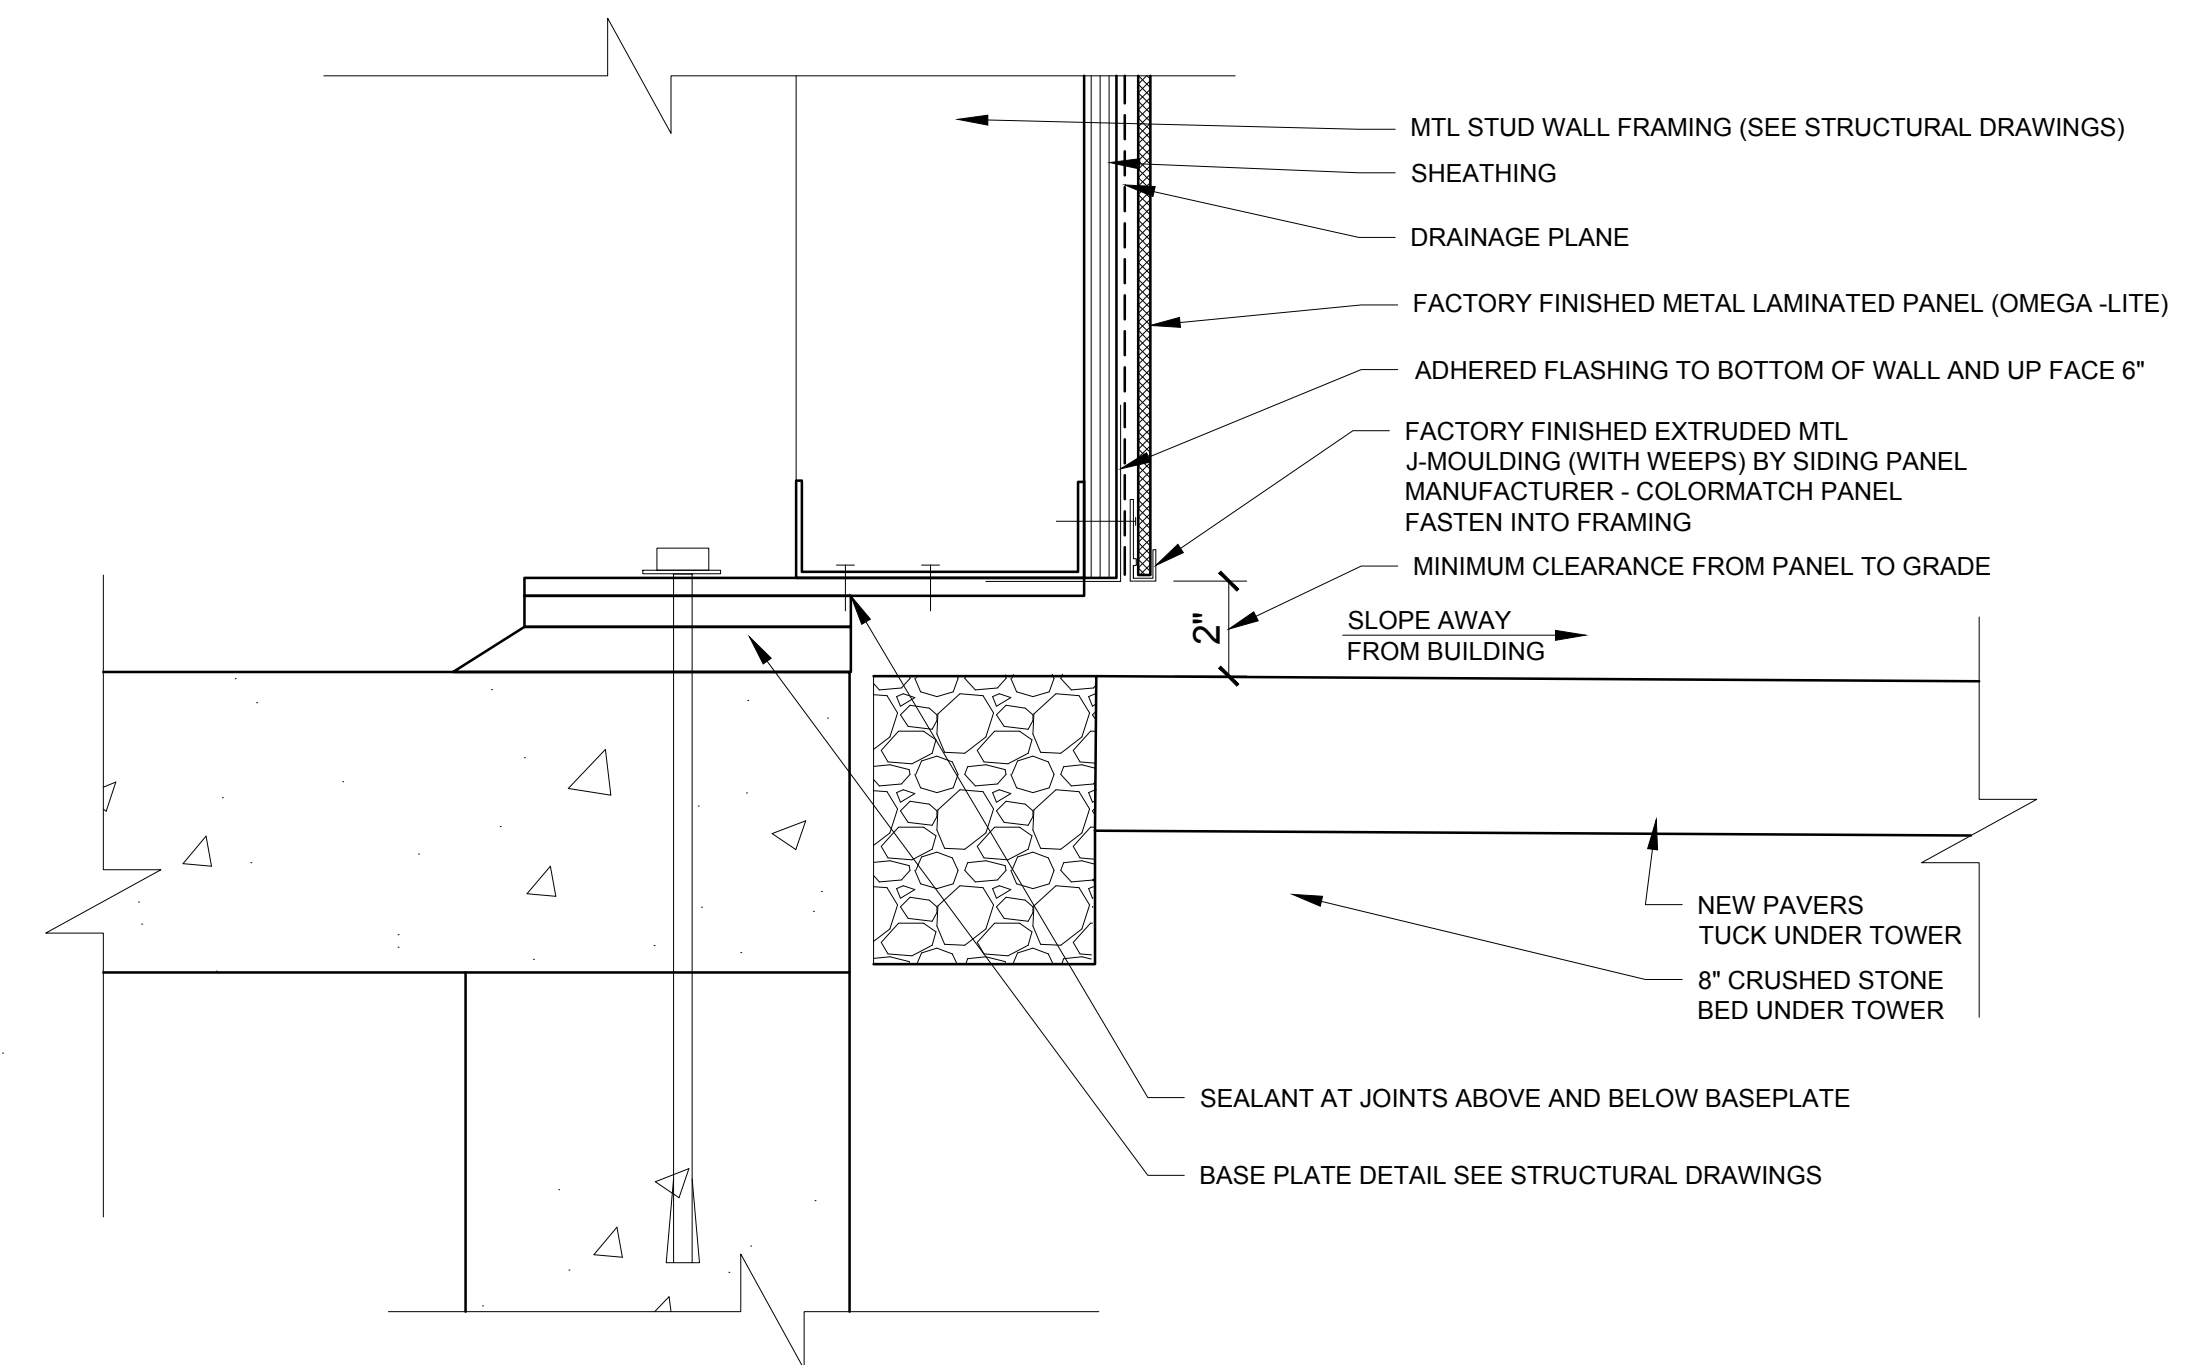

4 SECTION DETAIL AT BASE OF TOWER WALL  
 3'-11" 0"

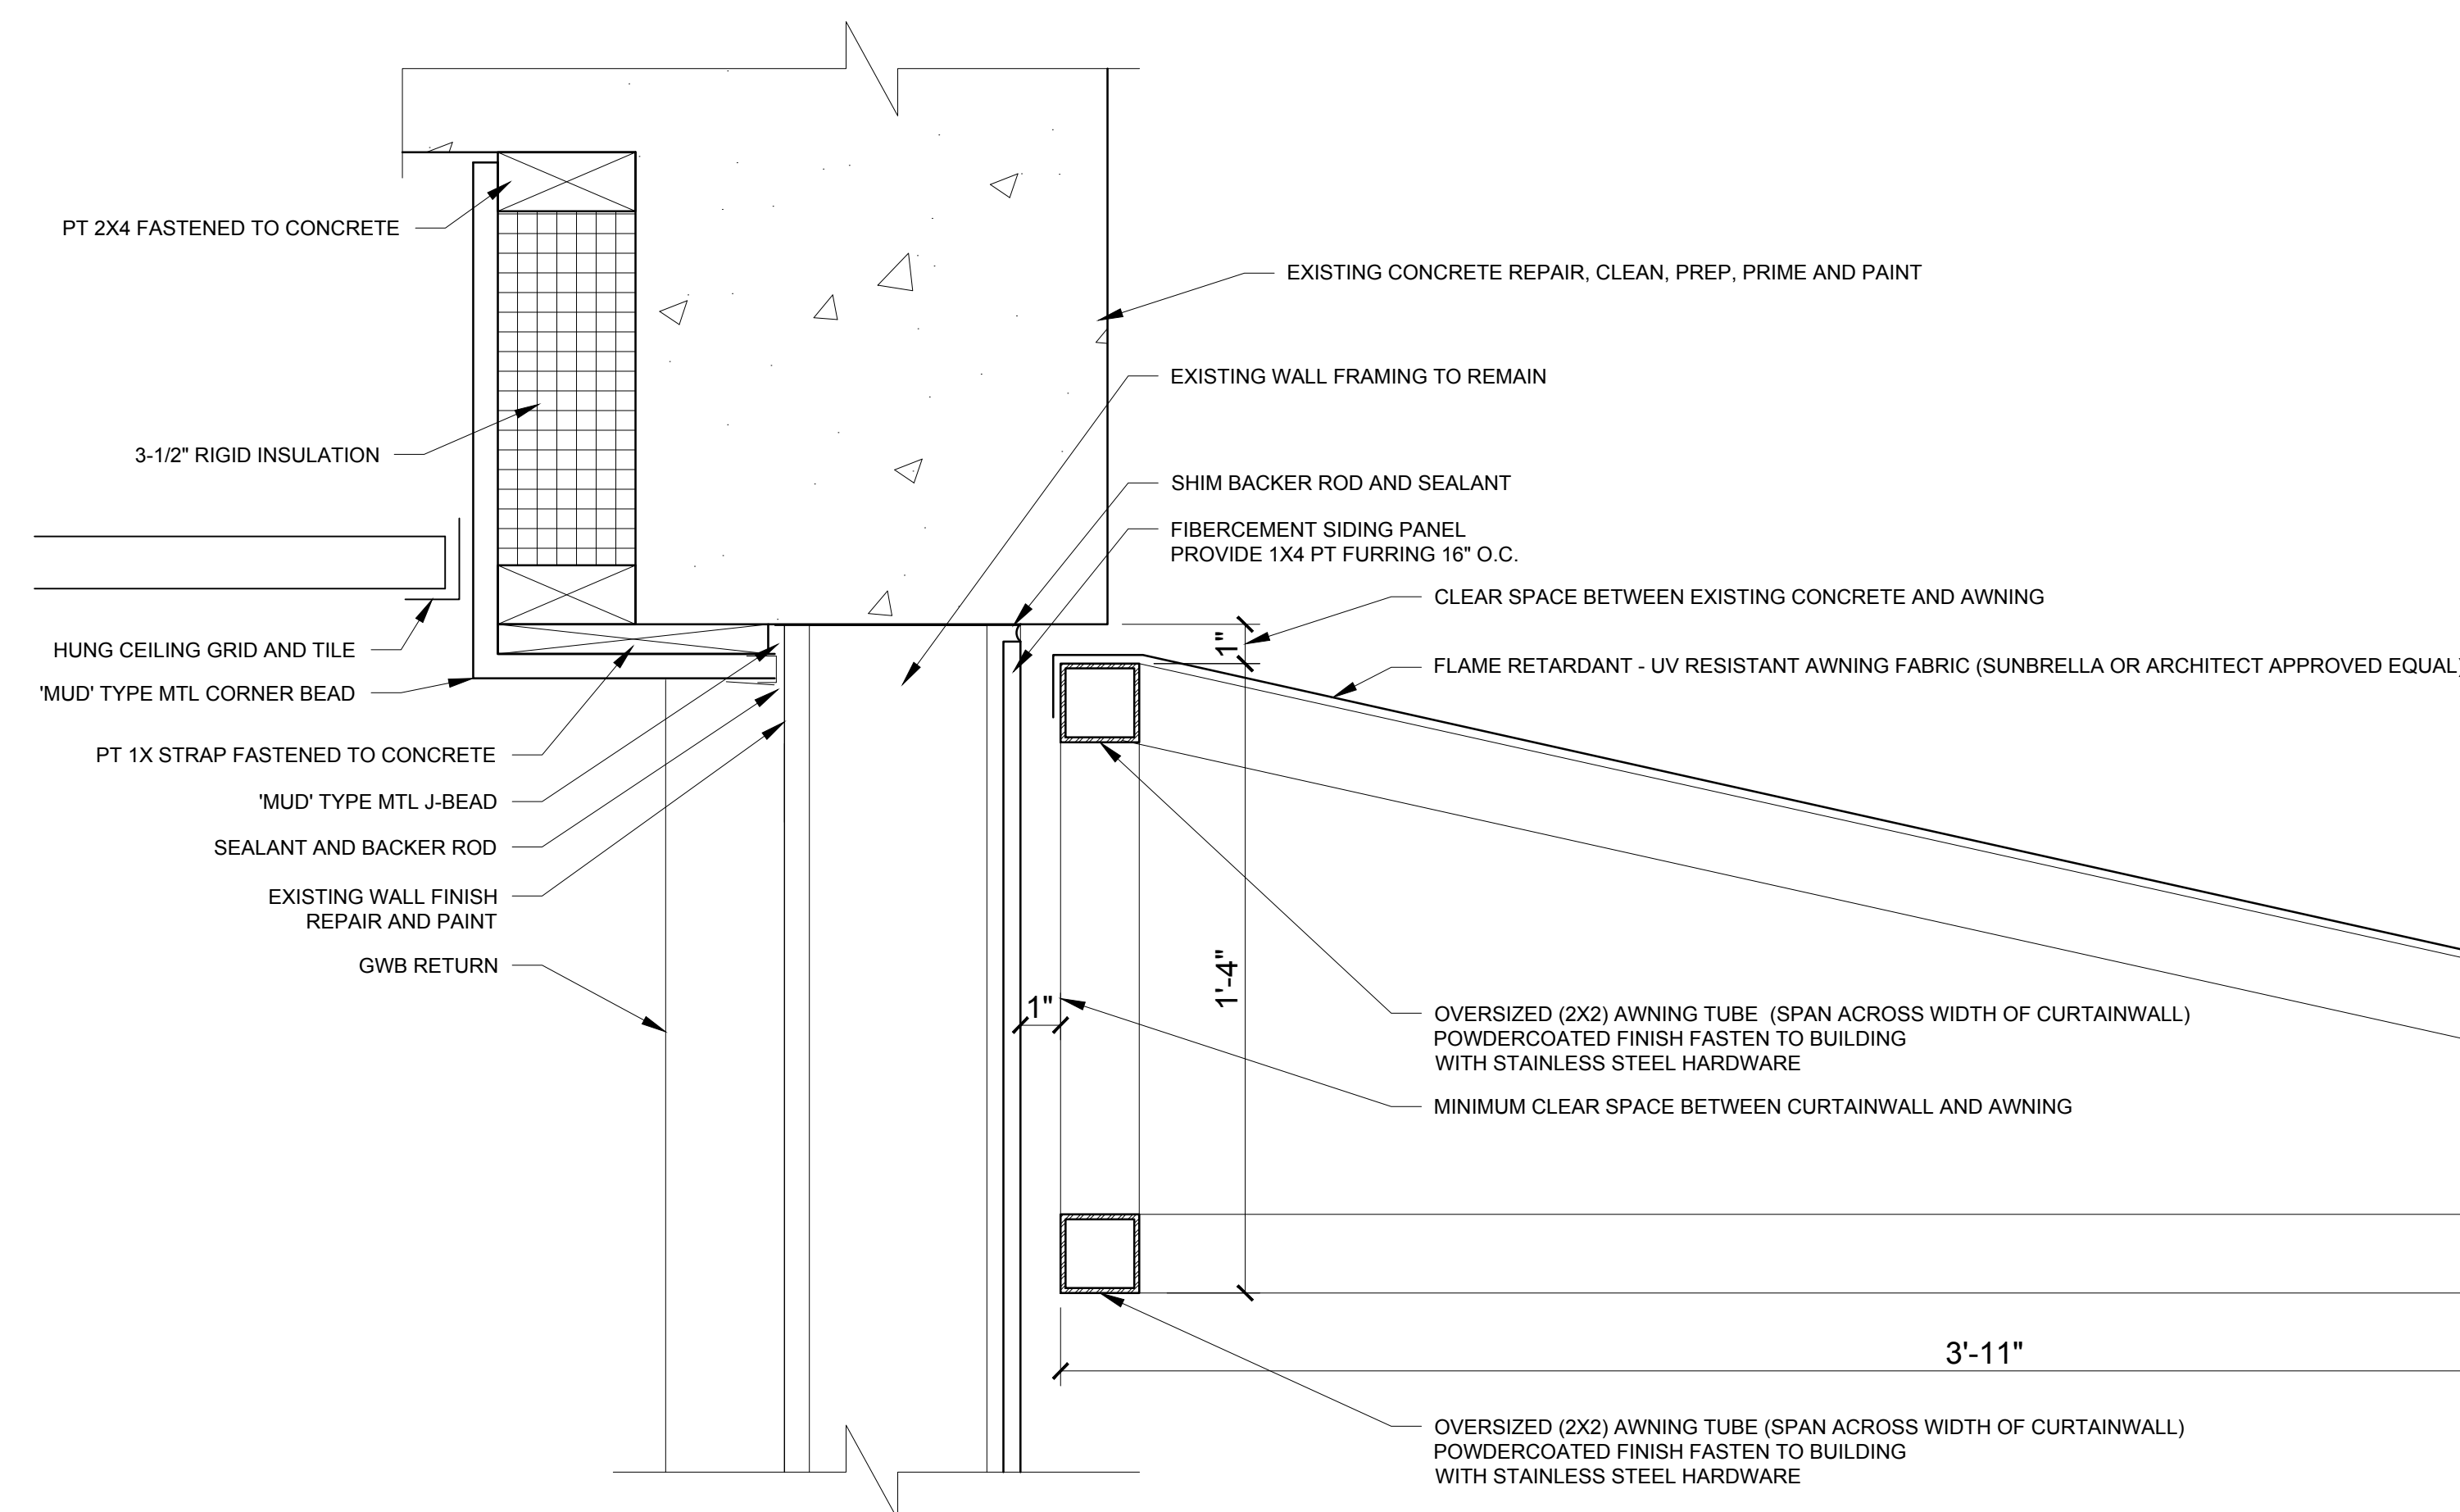

2 SECTION DETAIL AT CURTAINWALL HEAD AT CONCRETE FRAME  
 3'-11" 0"

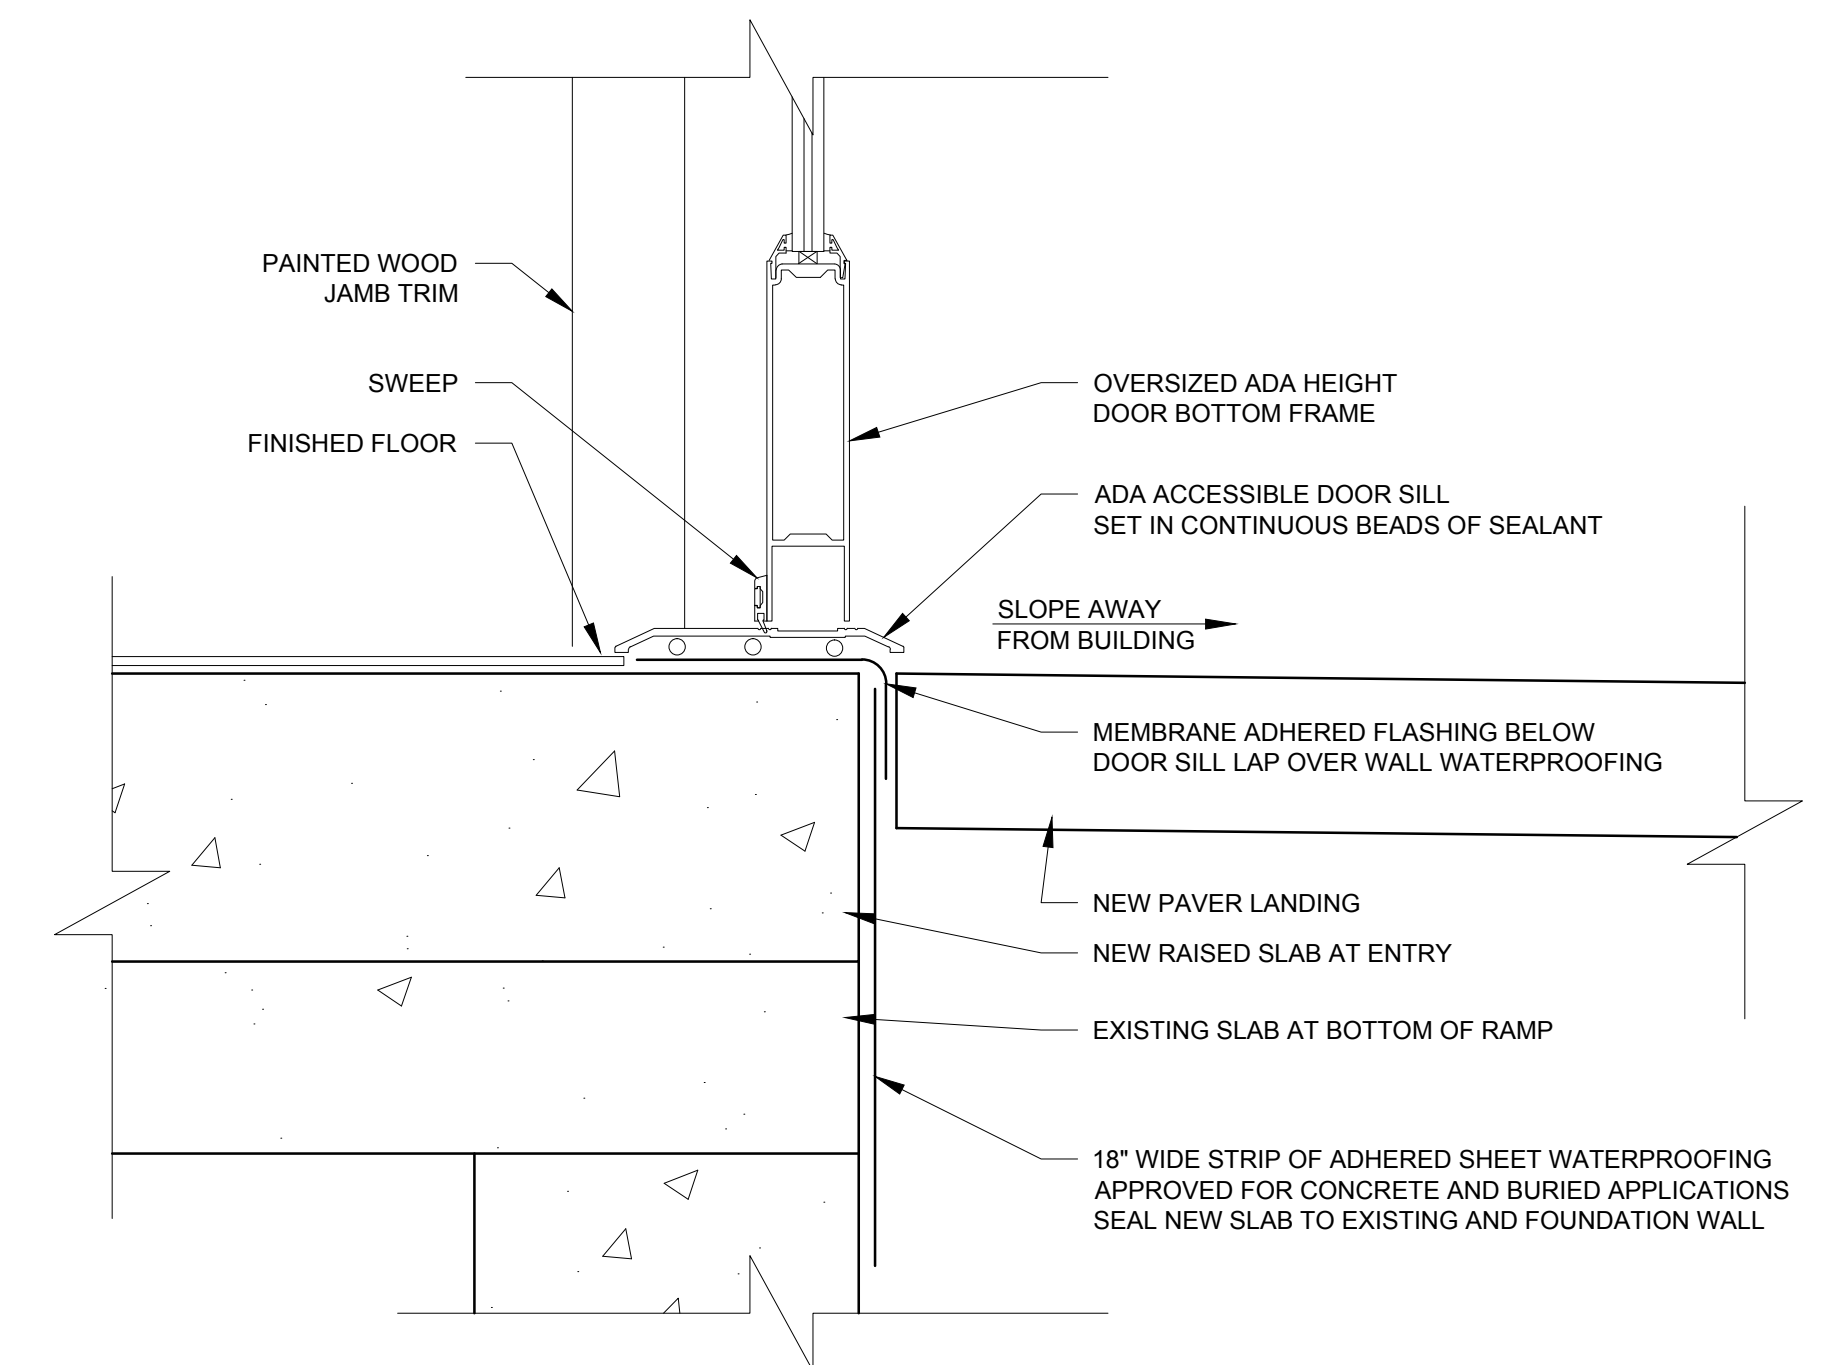

1 SECTION DETAIL AT DOOR SILL  
 3'-11" 0"