

EXISTING  
FOUNDATION

10" SOLID TRUSS

6'


2x8 RIM JOIST  
2x8 JOIST 16" OC  
JOIST HUNGERS  
1/2" BALUSTERS SPACED 3 1/2"  
CHORD RAIL 1/2" HIGH  
HAND RAIL 36" HIGH  
4x4 POST  
5/4 X 6 DECKING


TRUSS DEPTH 10"  
RISERS 7 1/2"  
NOSING 1"  
WIDTH 48"

RECEIVED

JUL 08 2013

Dept of Building  
City of

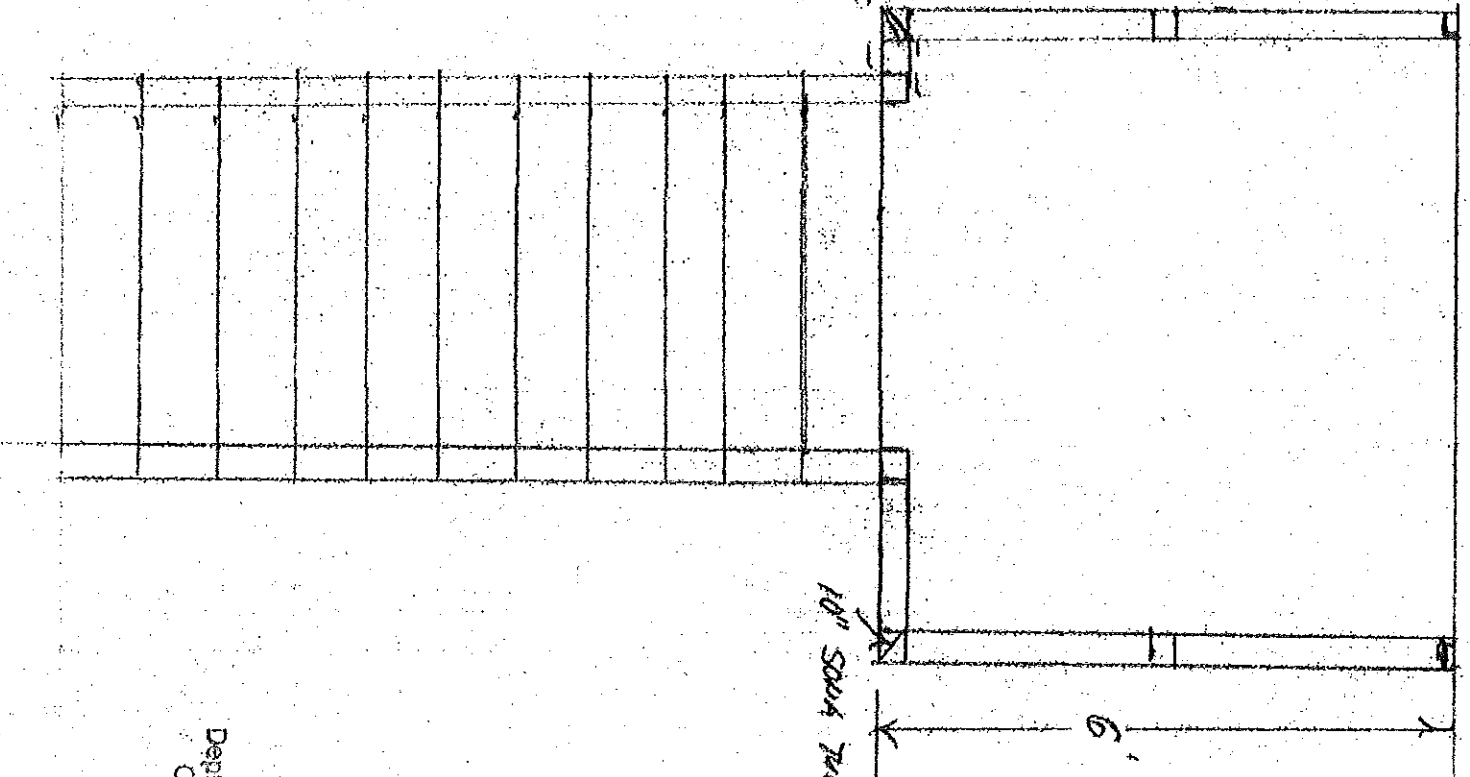

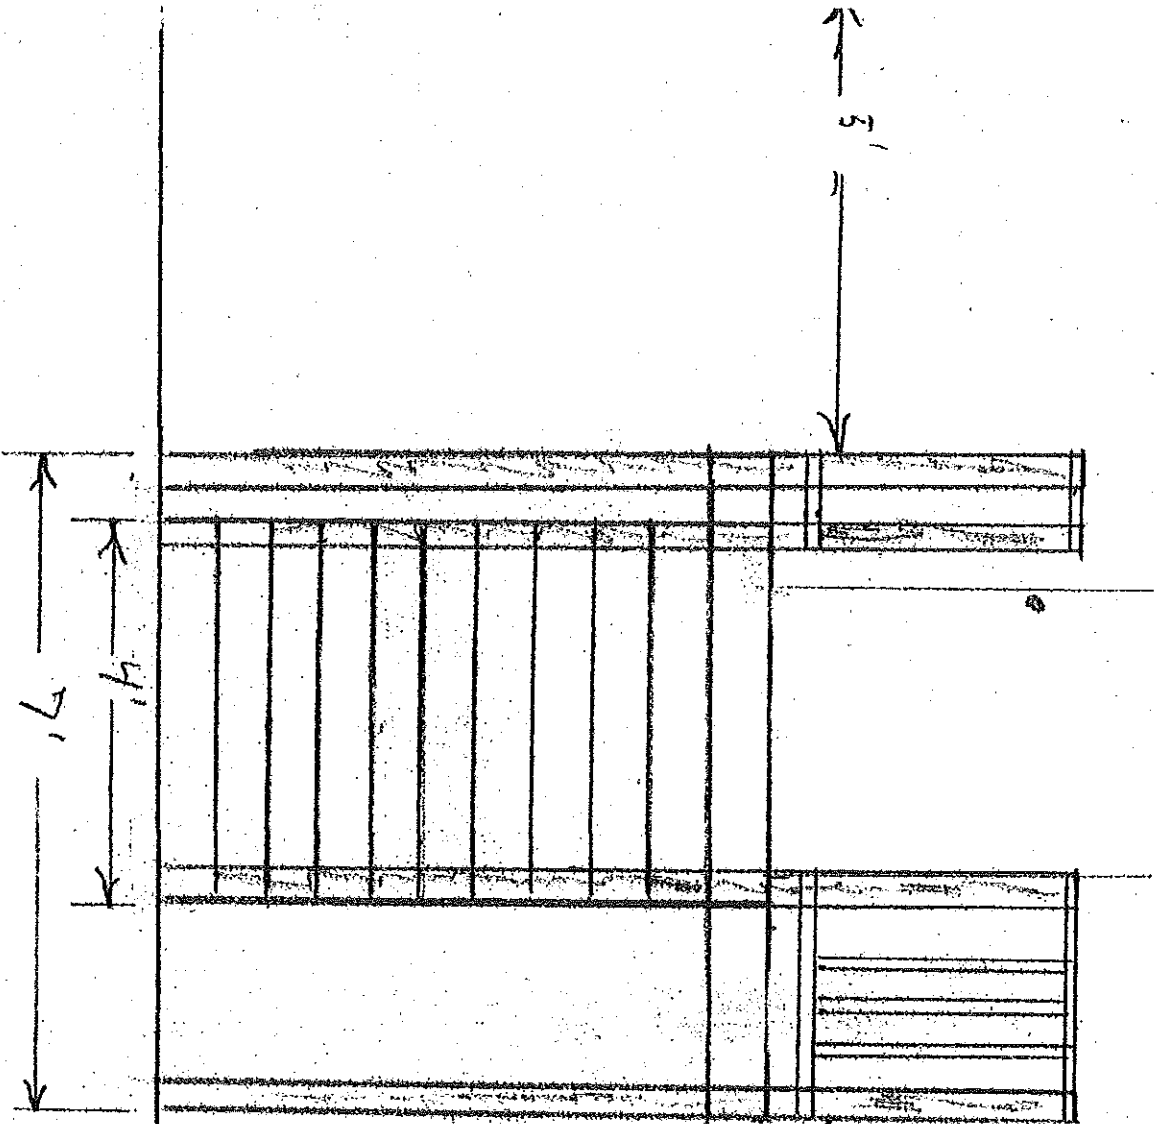

10'

RECEIVED

JUL 08 2013

Dept. of Building Inspections  
City of Portland Maine

RECEIVED

JUL 08 2013

Dept. of Building Inspections  
City of Portland Maine