




Permitting and Inspections Department
Approved with Conditions
09/05/2018



Sign will be affixed to building like this with similar metal hanging frame

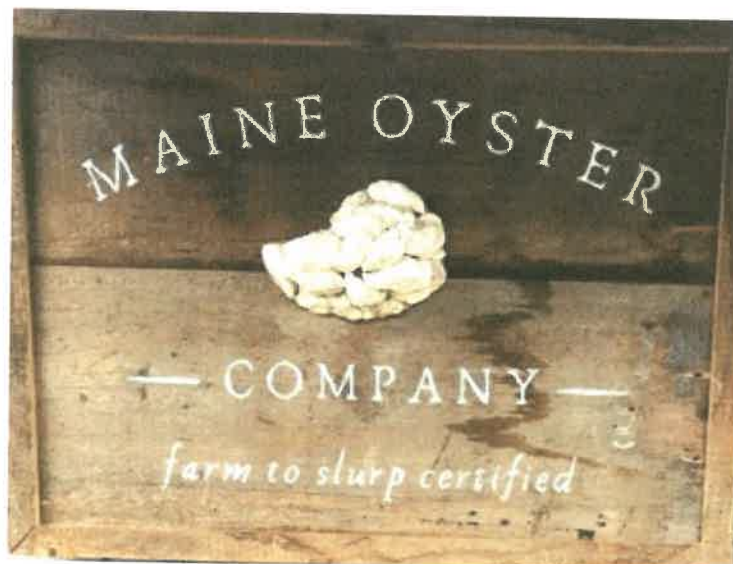


Sign will look like this with approximate dimensions 4' wide by 3' high



Permitting and Inspections Department
Approved with Conditions
09/05/2018

Front Profile

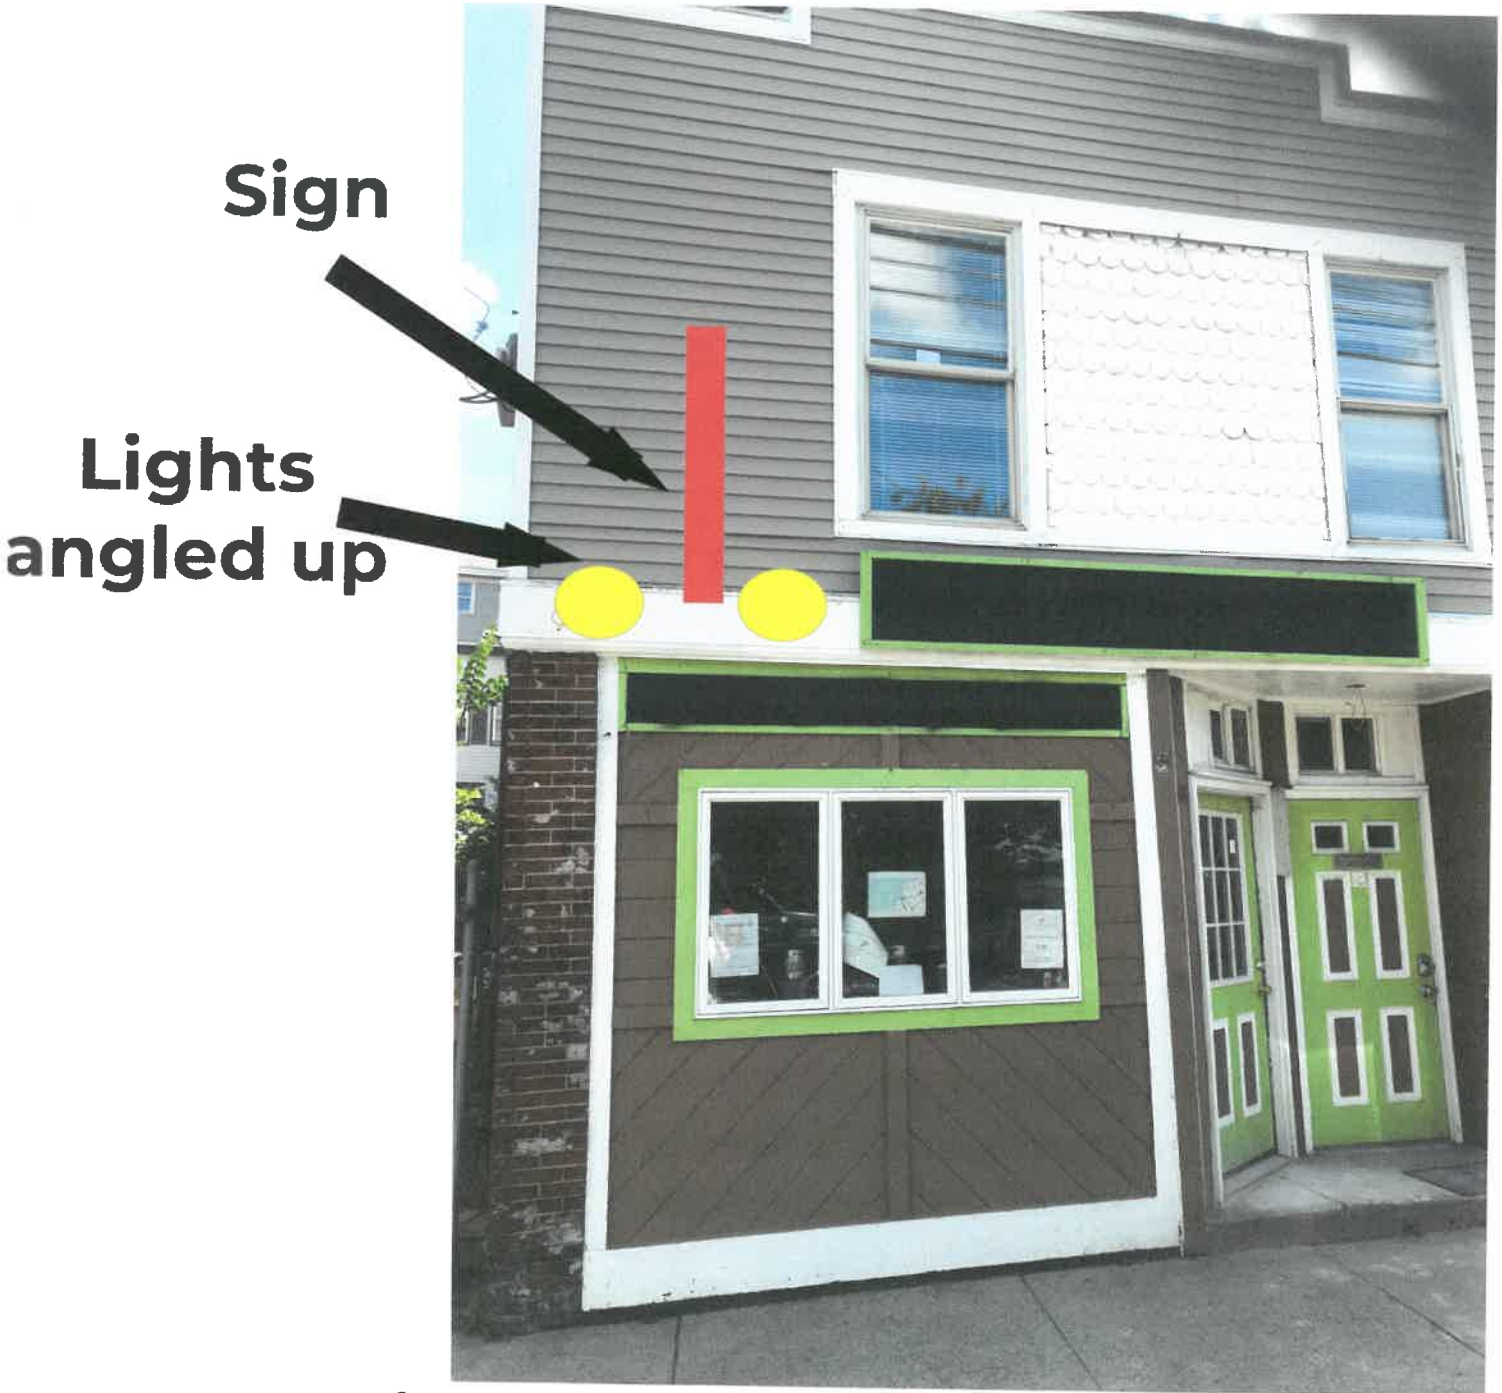

**distance from sidewalk to lower edge
will be 8'**



Side Profile

Permitting and Inspections Department

Approved with Conditions


09/05/2018

Sign





Permitting and Inspections Department
Approved with Conditions
09/05/2018

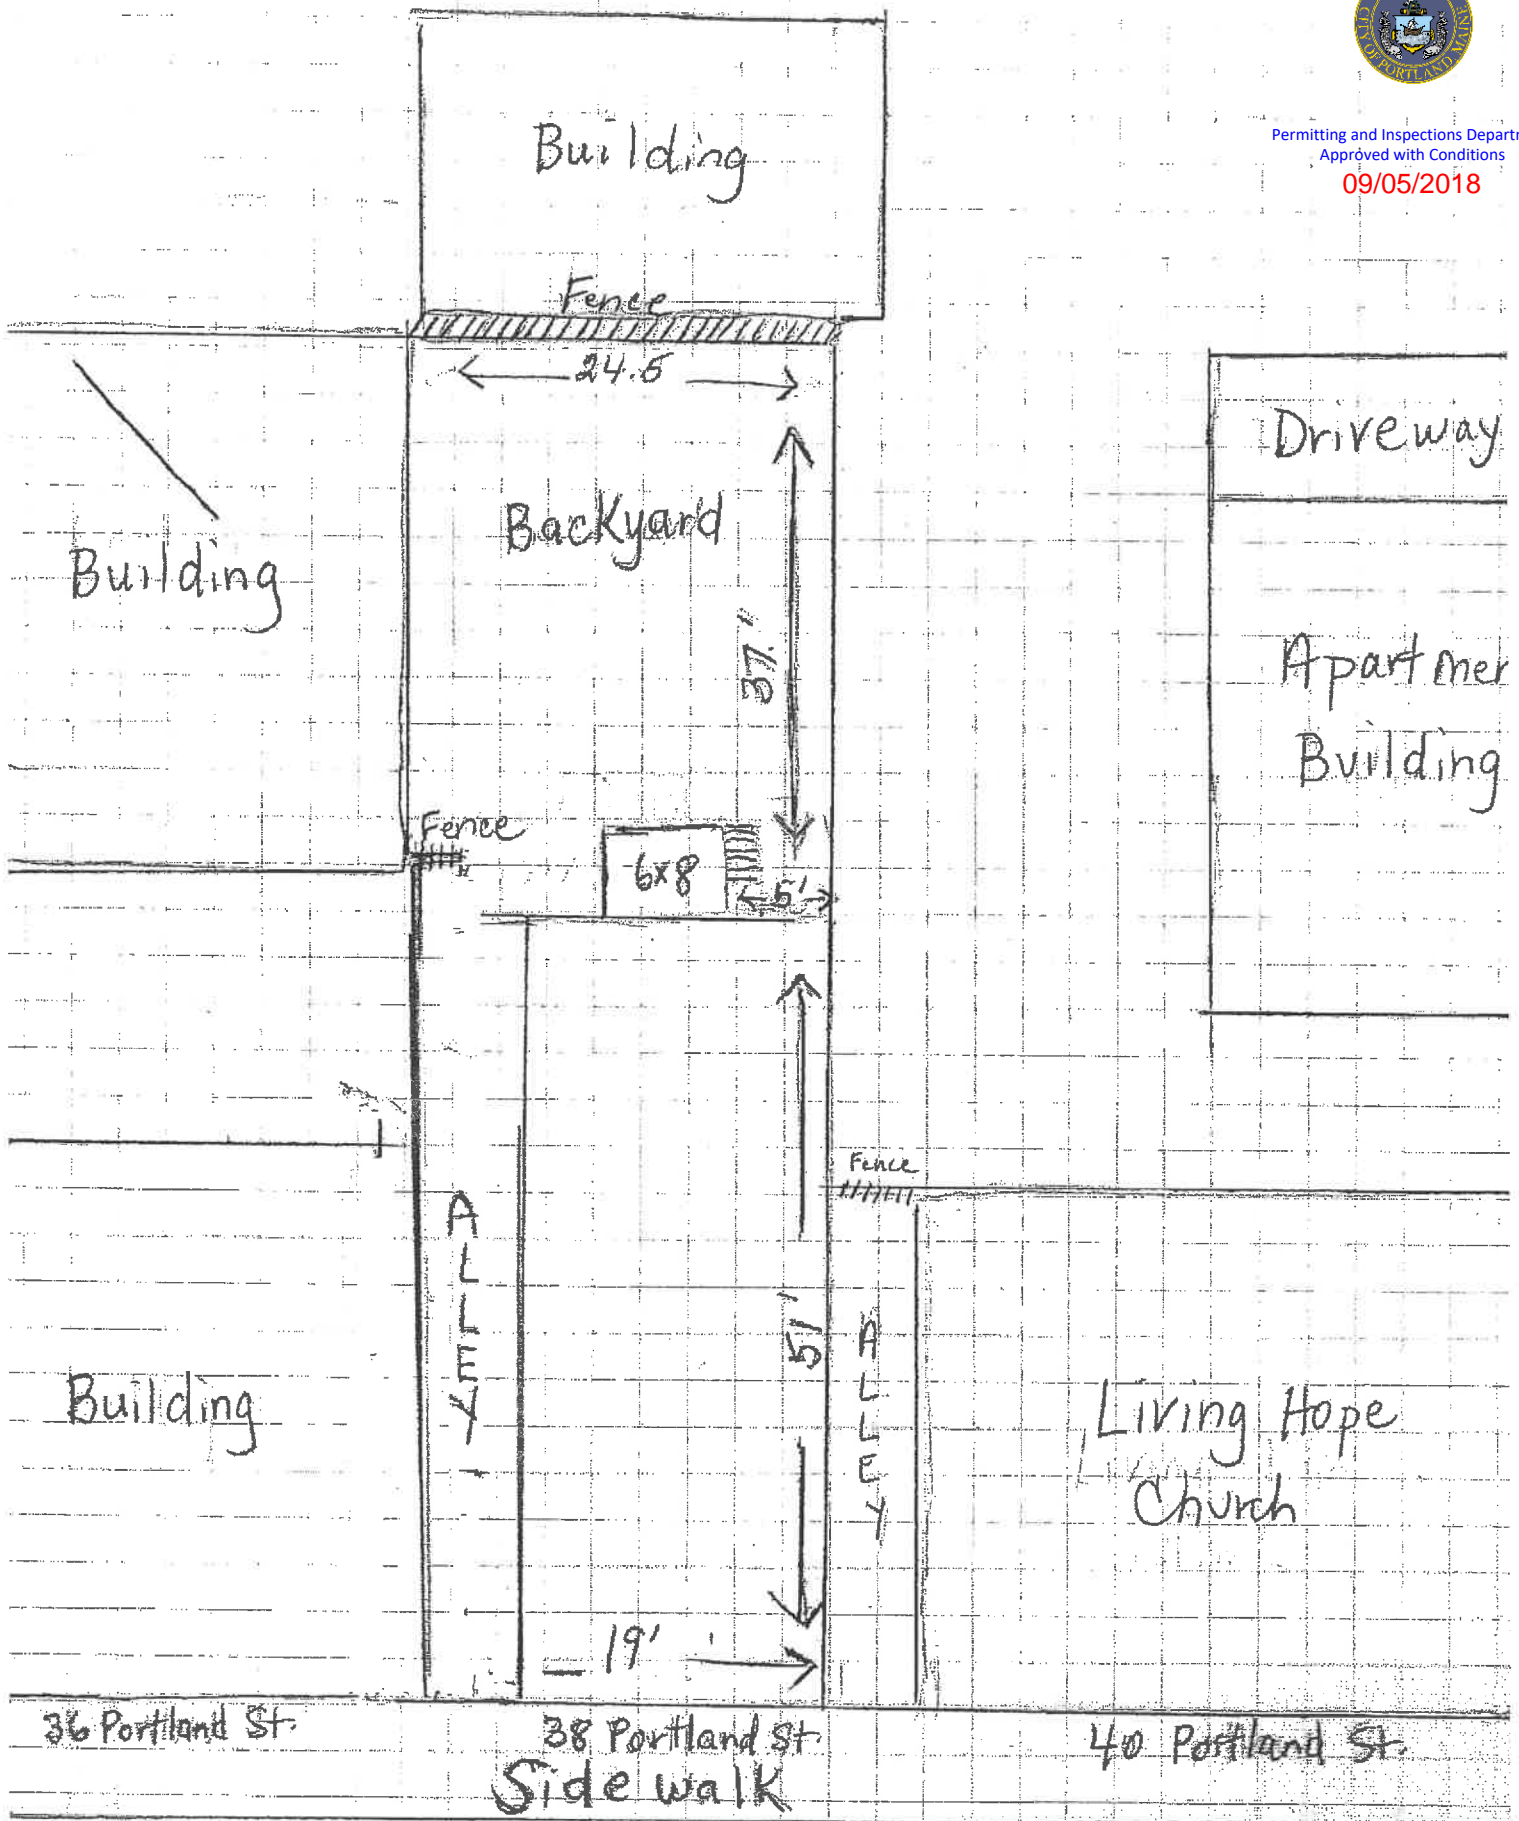

Plot Plan

Portland Street

Scale - 1 inch = 3'