


4x4 FT. POST

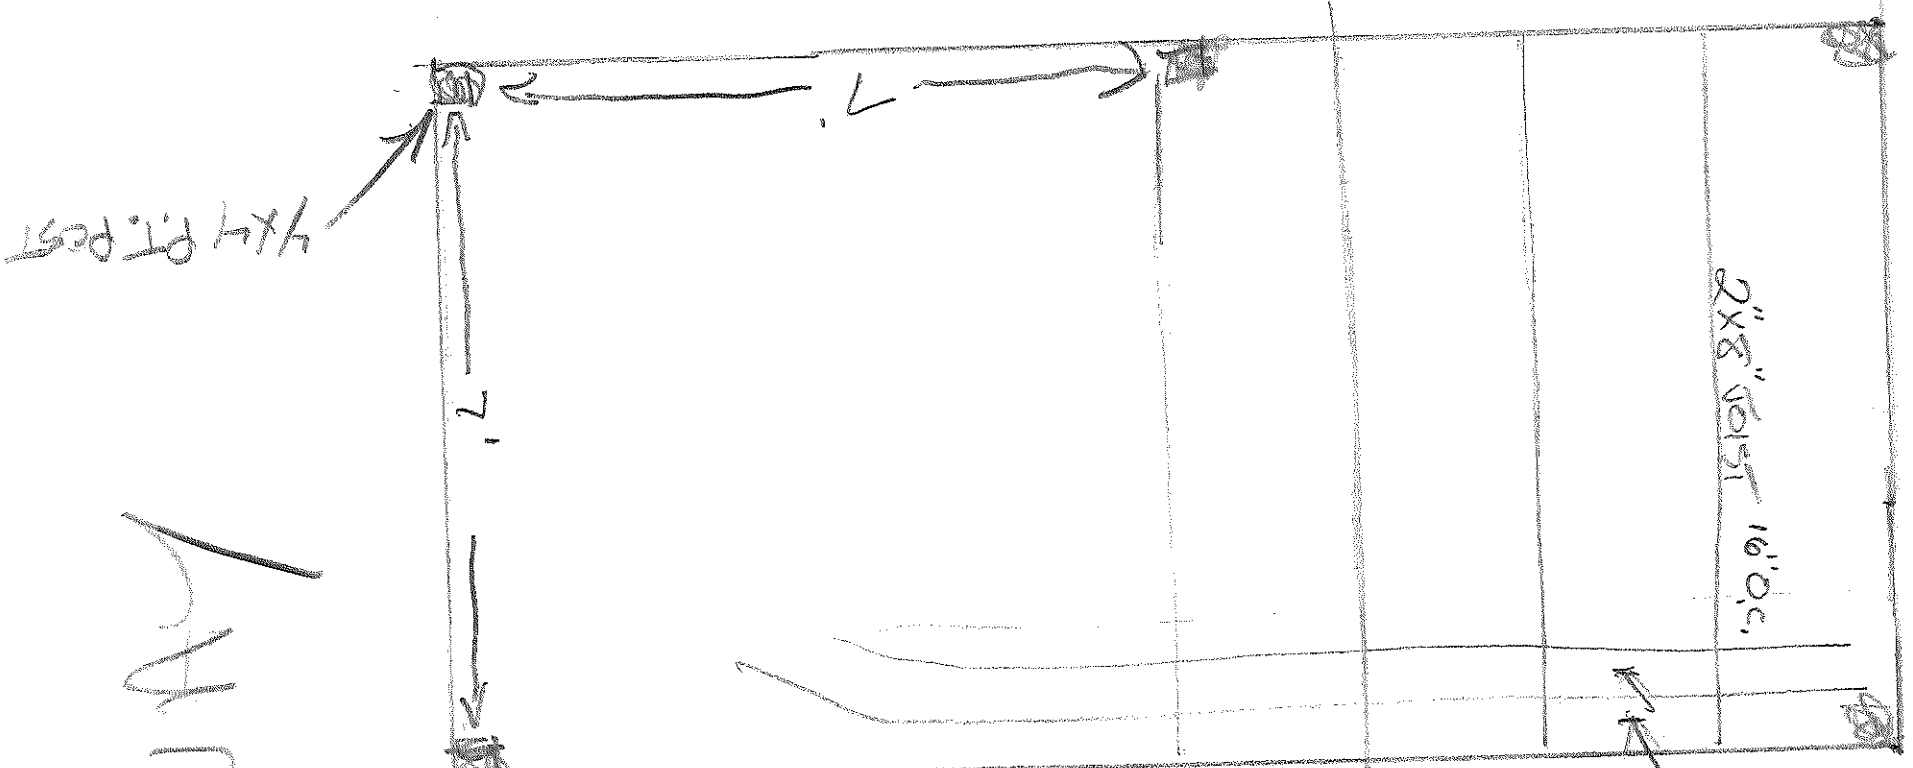


2x8 16' O.C.

5/4 PT DECKING

1 1/2" RIDGE ST  
DECK RAILING

DRIVEWAY

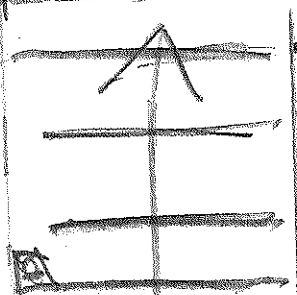

HOUSE