




G1 DETAIL - SUPPLY AIR BRANCH CONNECTION
 NOT TO SCALE

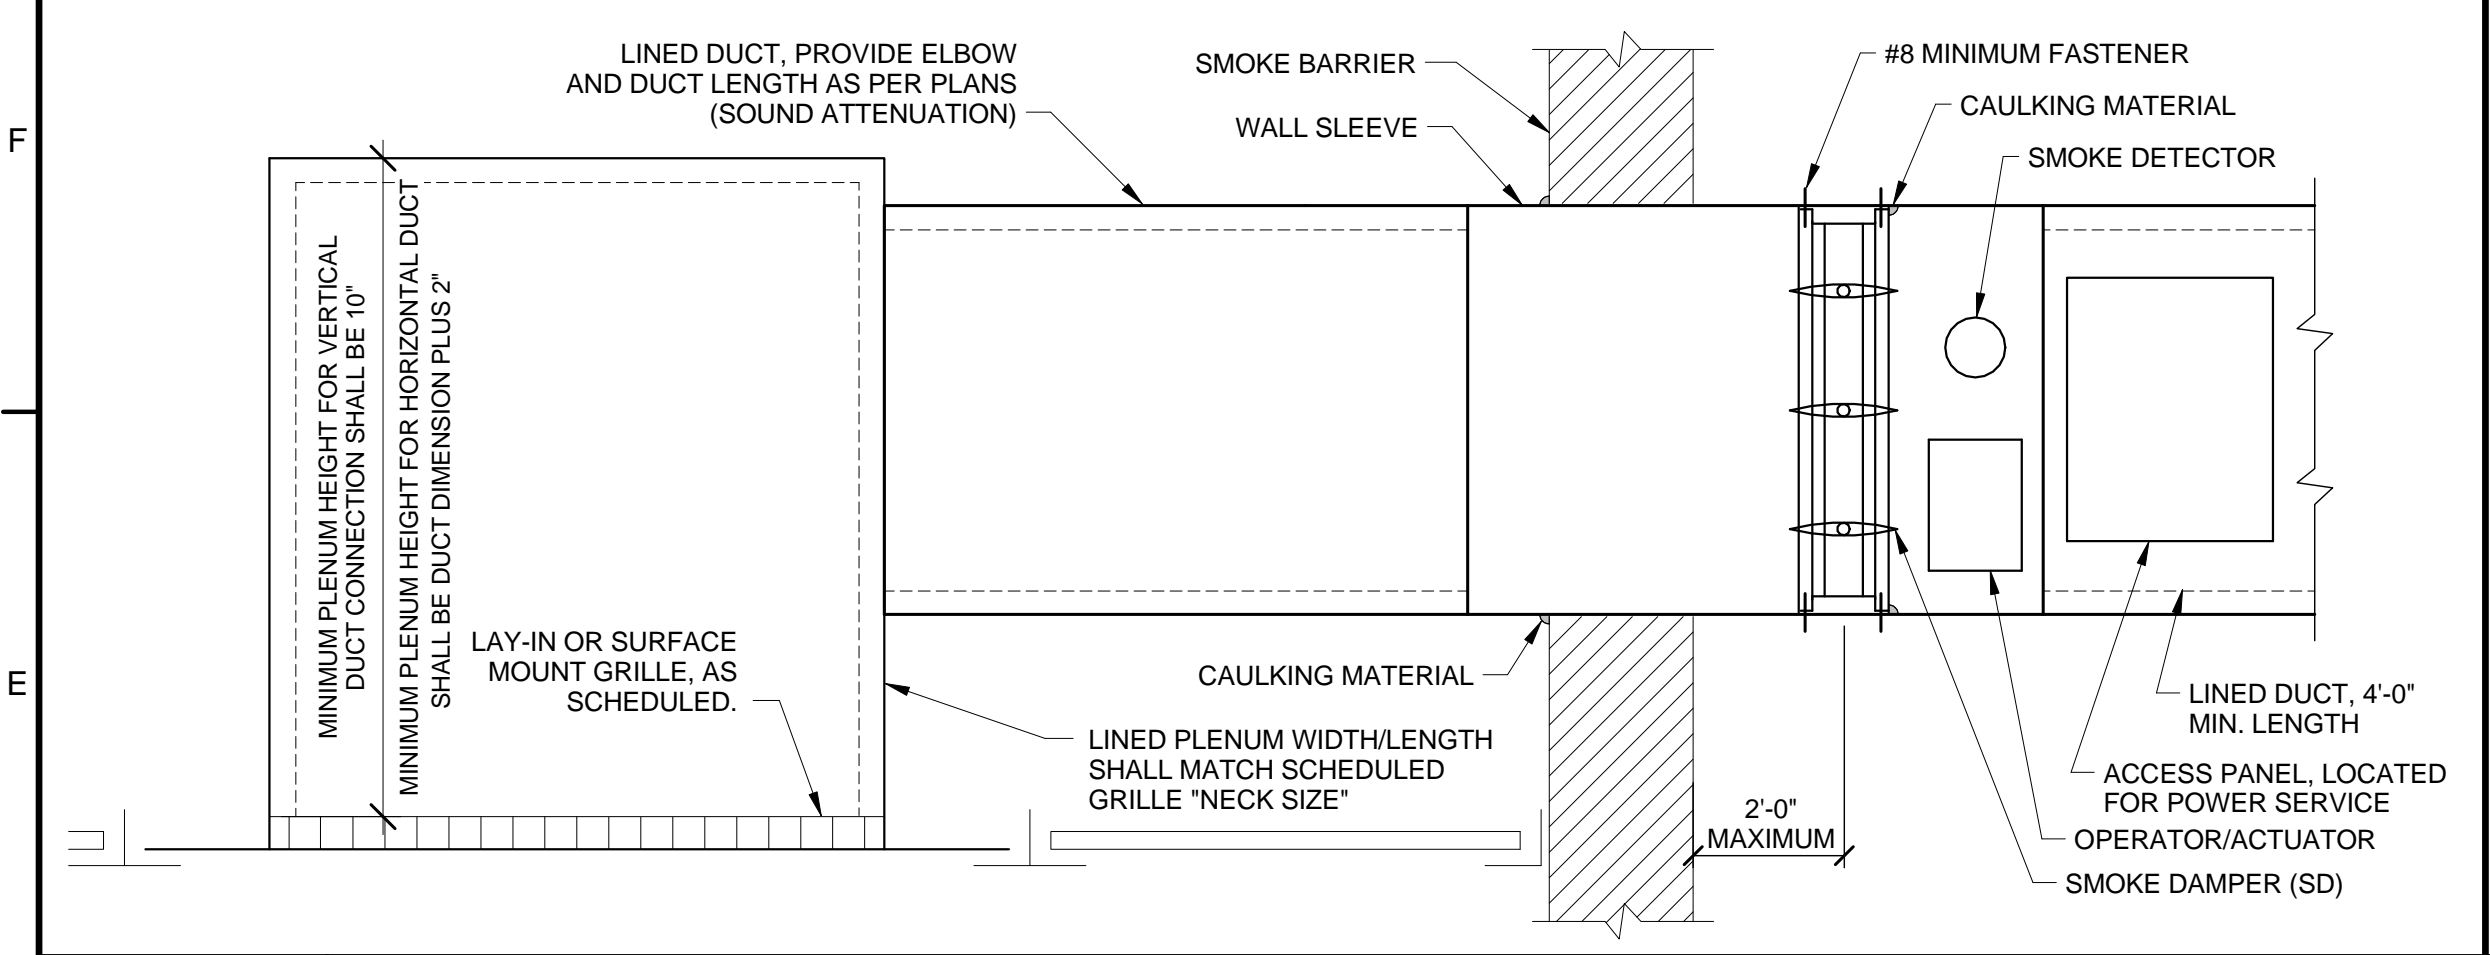


E1 DETAIL - RETURN AIR REGISTER BOOT / SMOKE DAMPER
 NOT TO SCALE

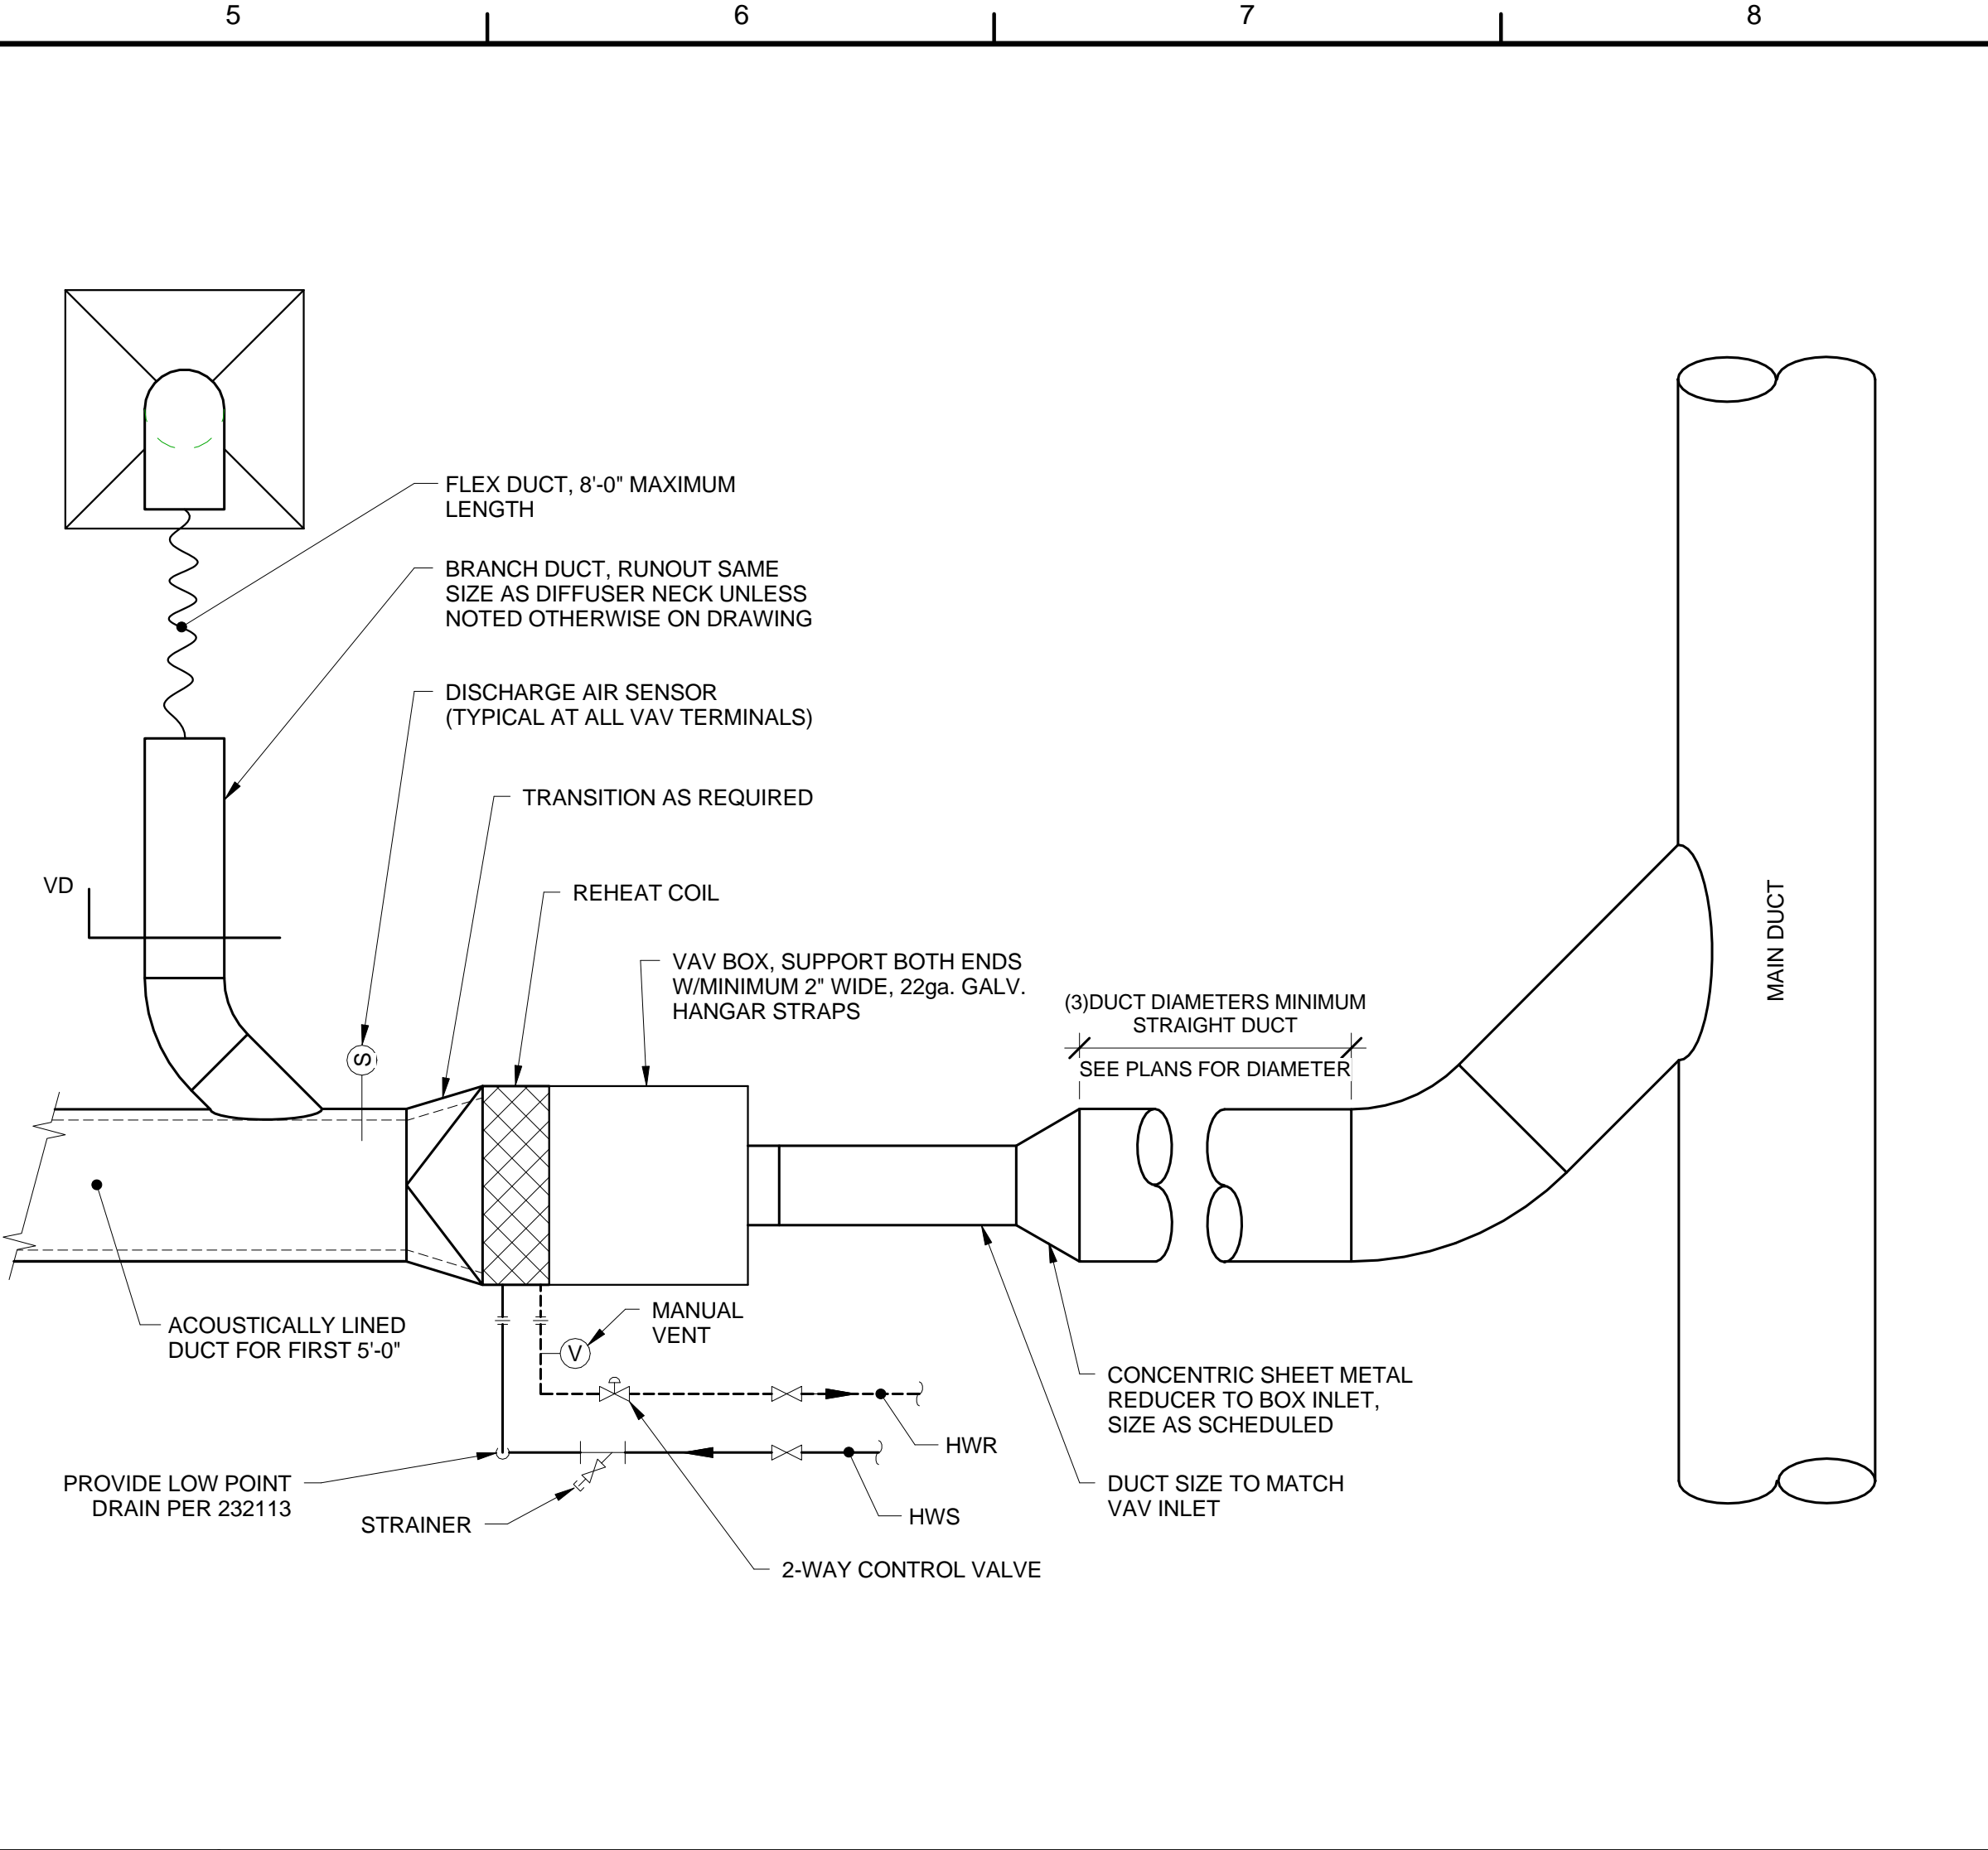


E5 DETAIL - VAV BOX SCHEMATIC
 NOT TO SCALE

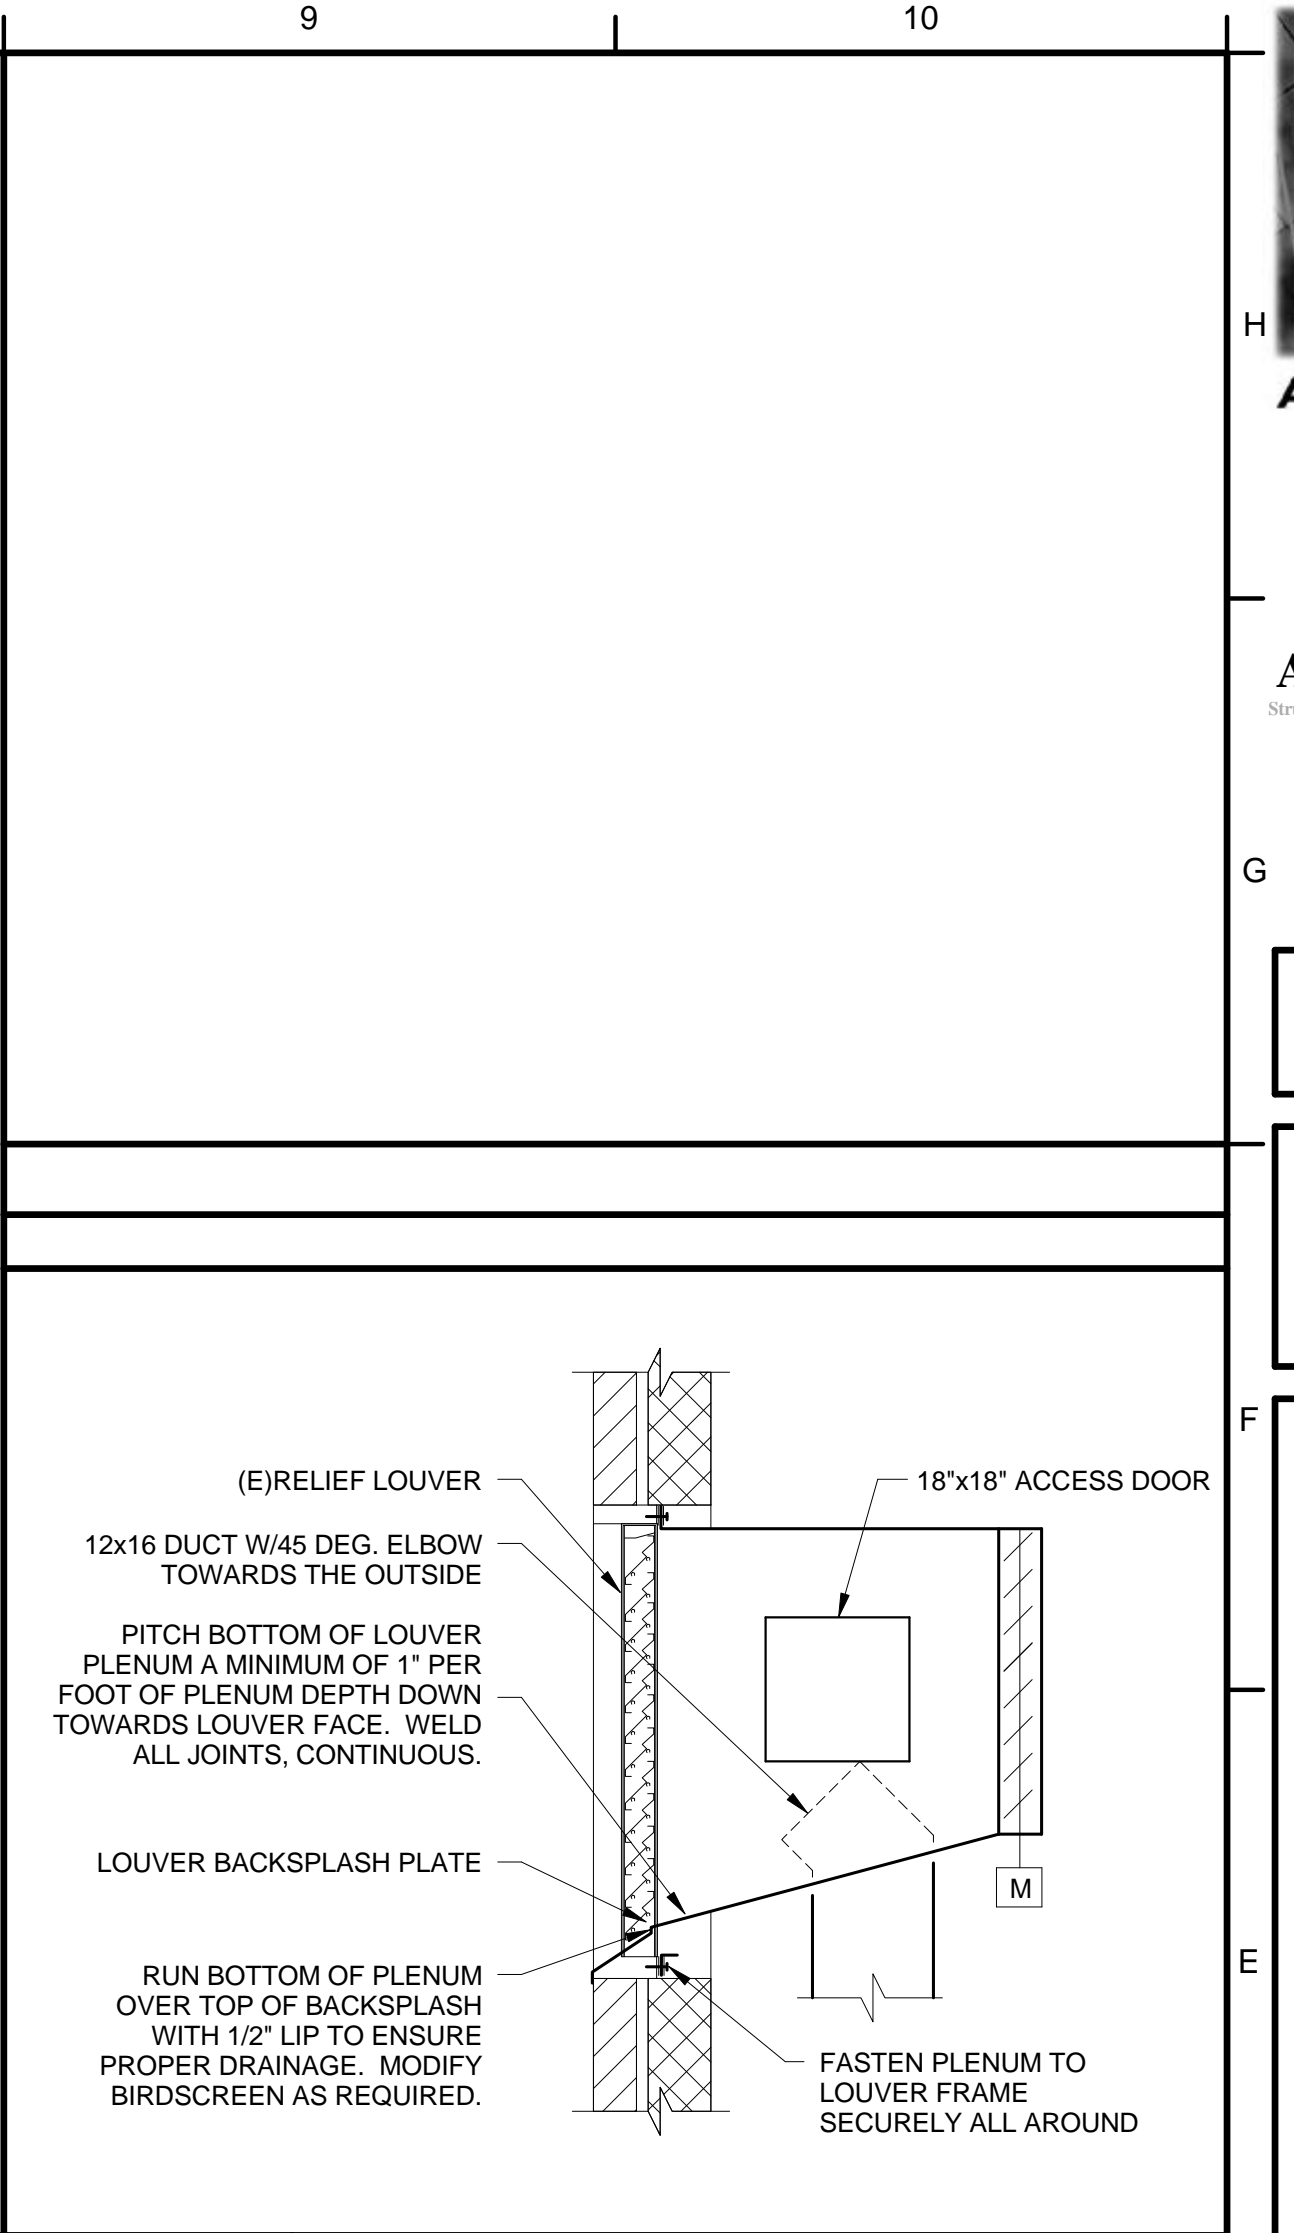

E9 DETAIL - EXTERIOR LOUVER
 NOT TO SCALE SEE A1 MH100

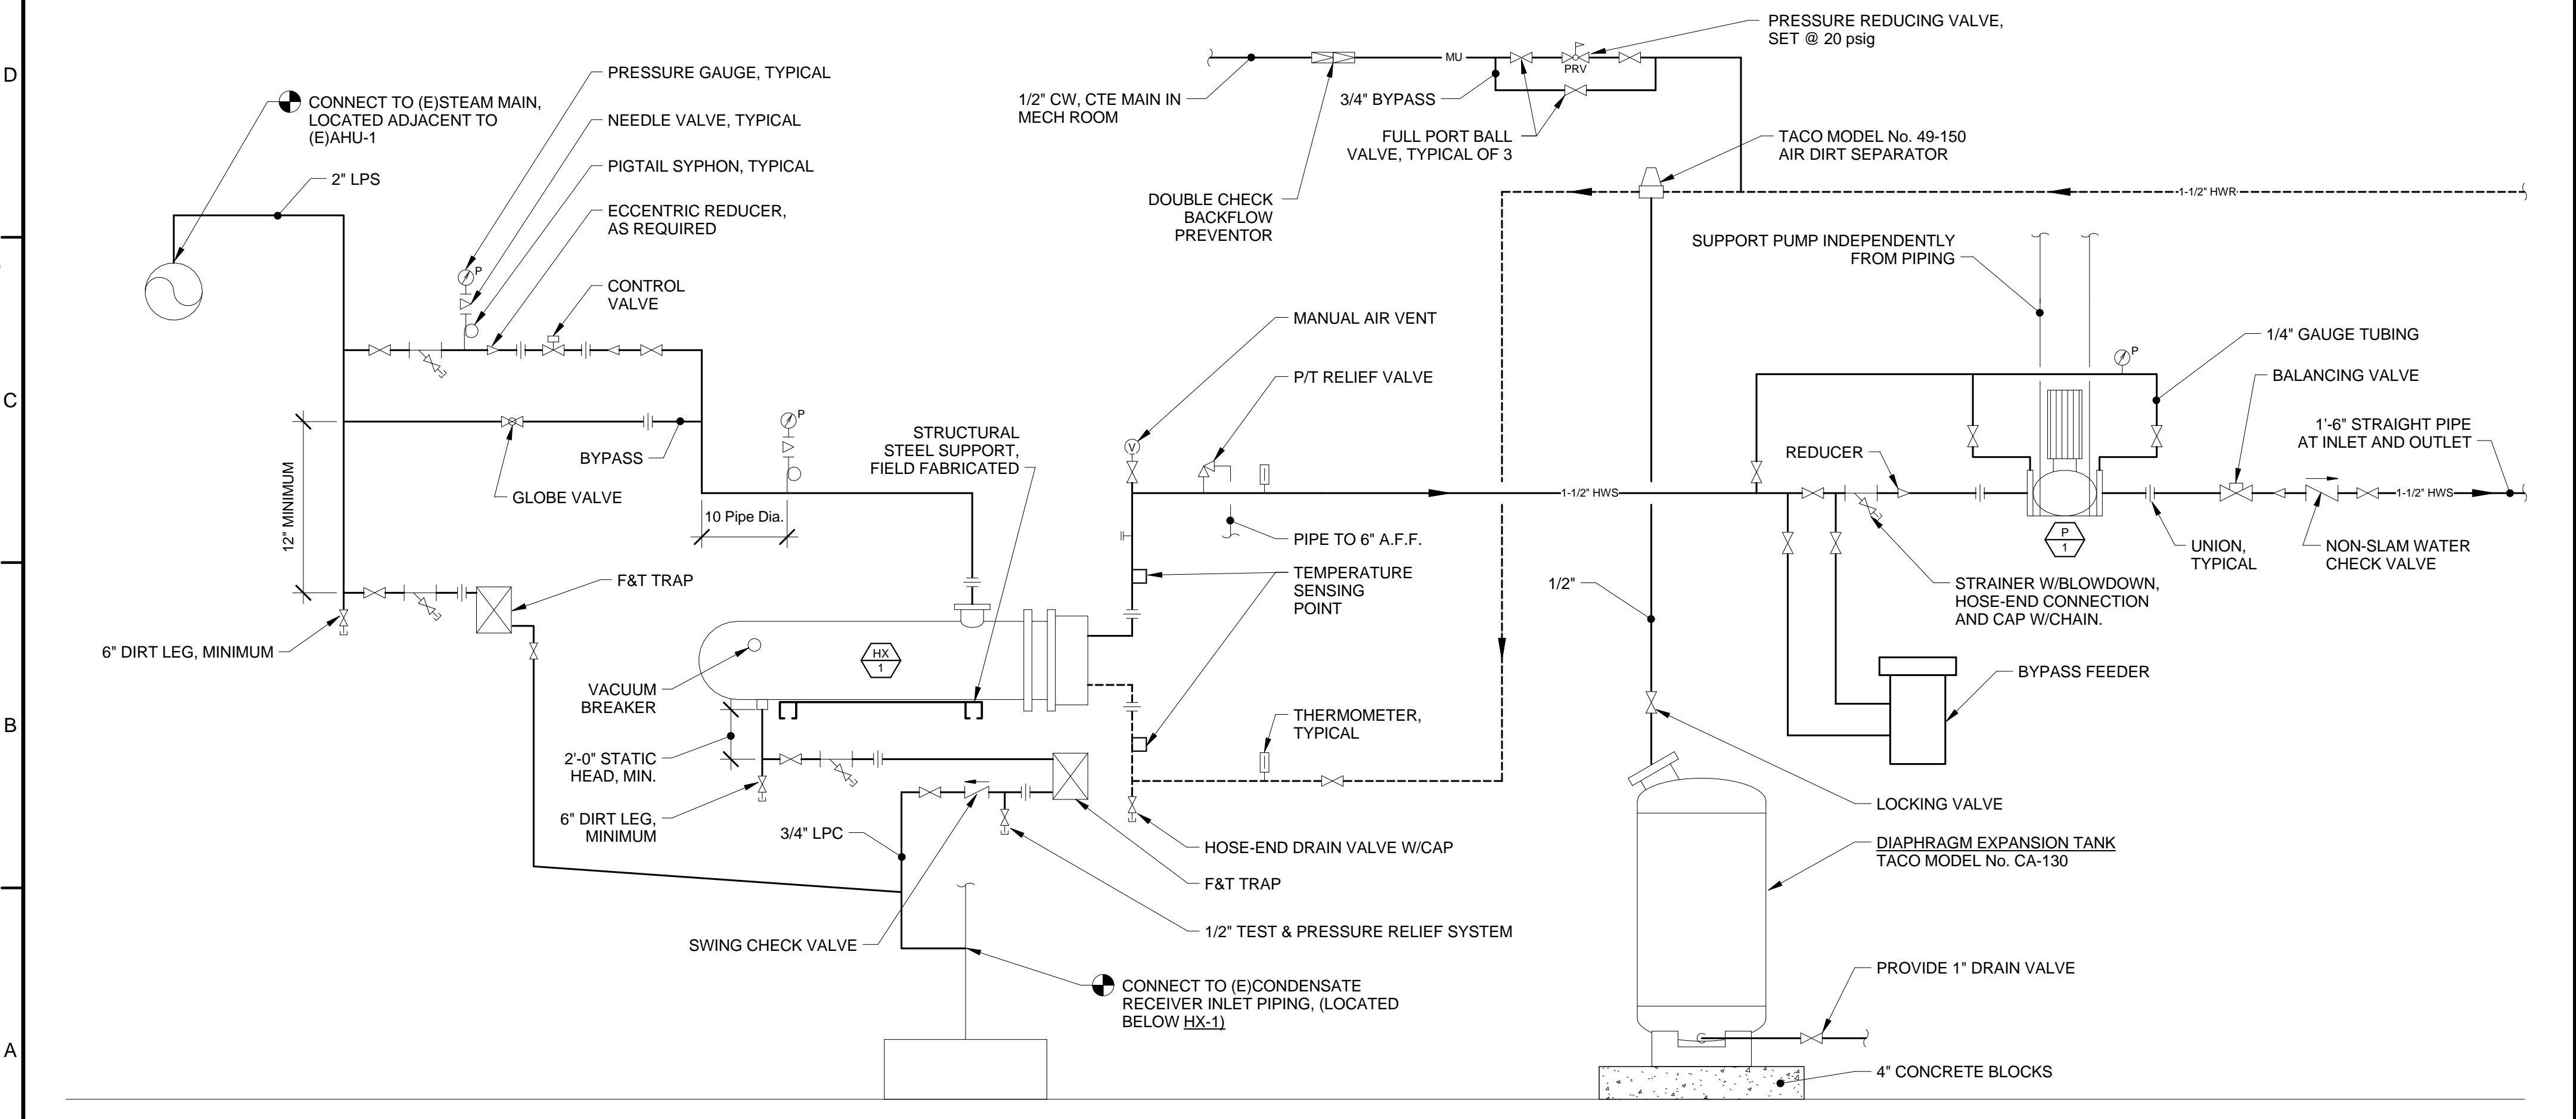

A1 DETAIL - PIPING SCHEMATIC
 NOT TO SCALE

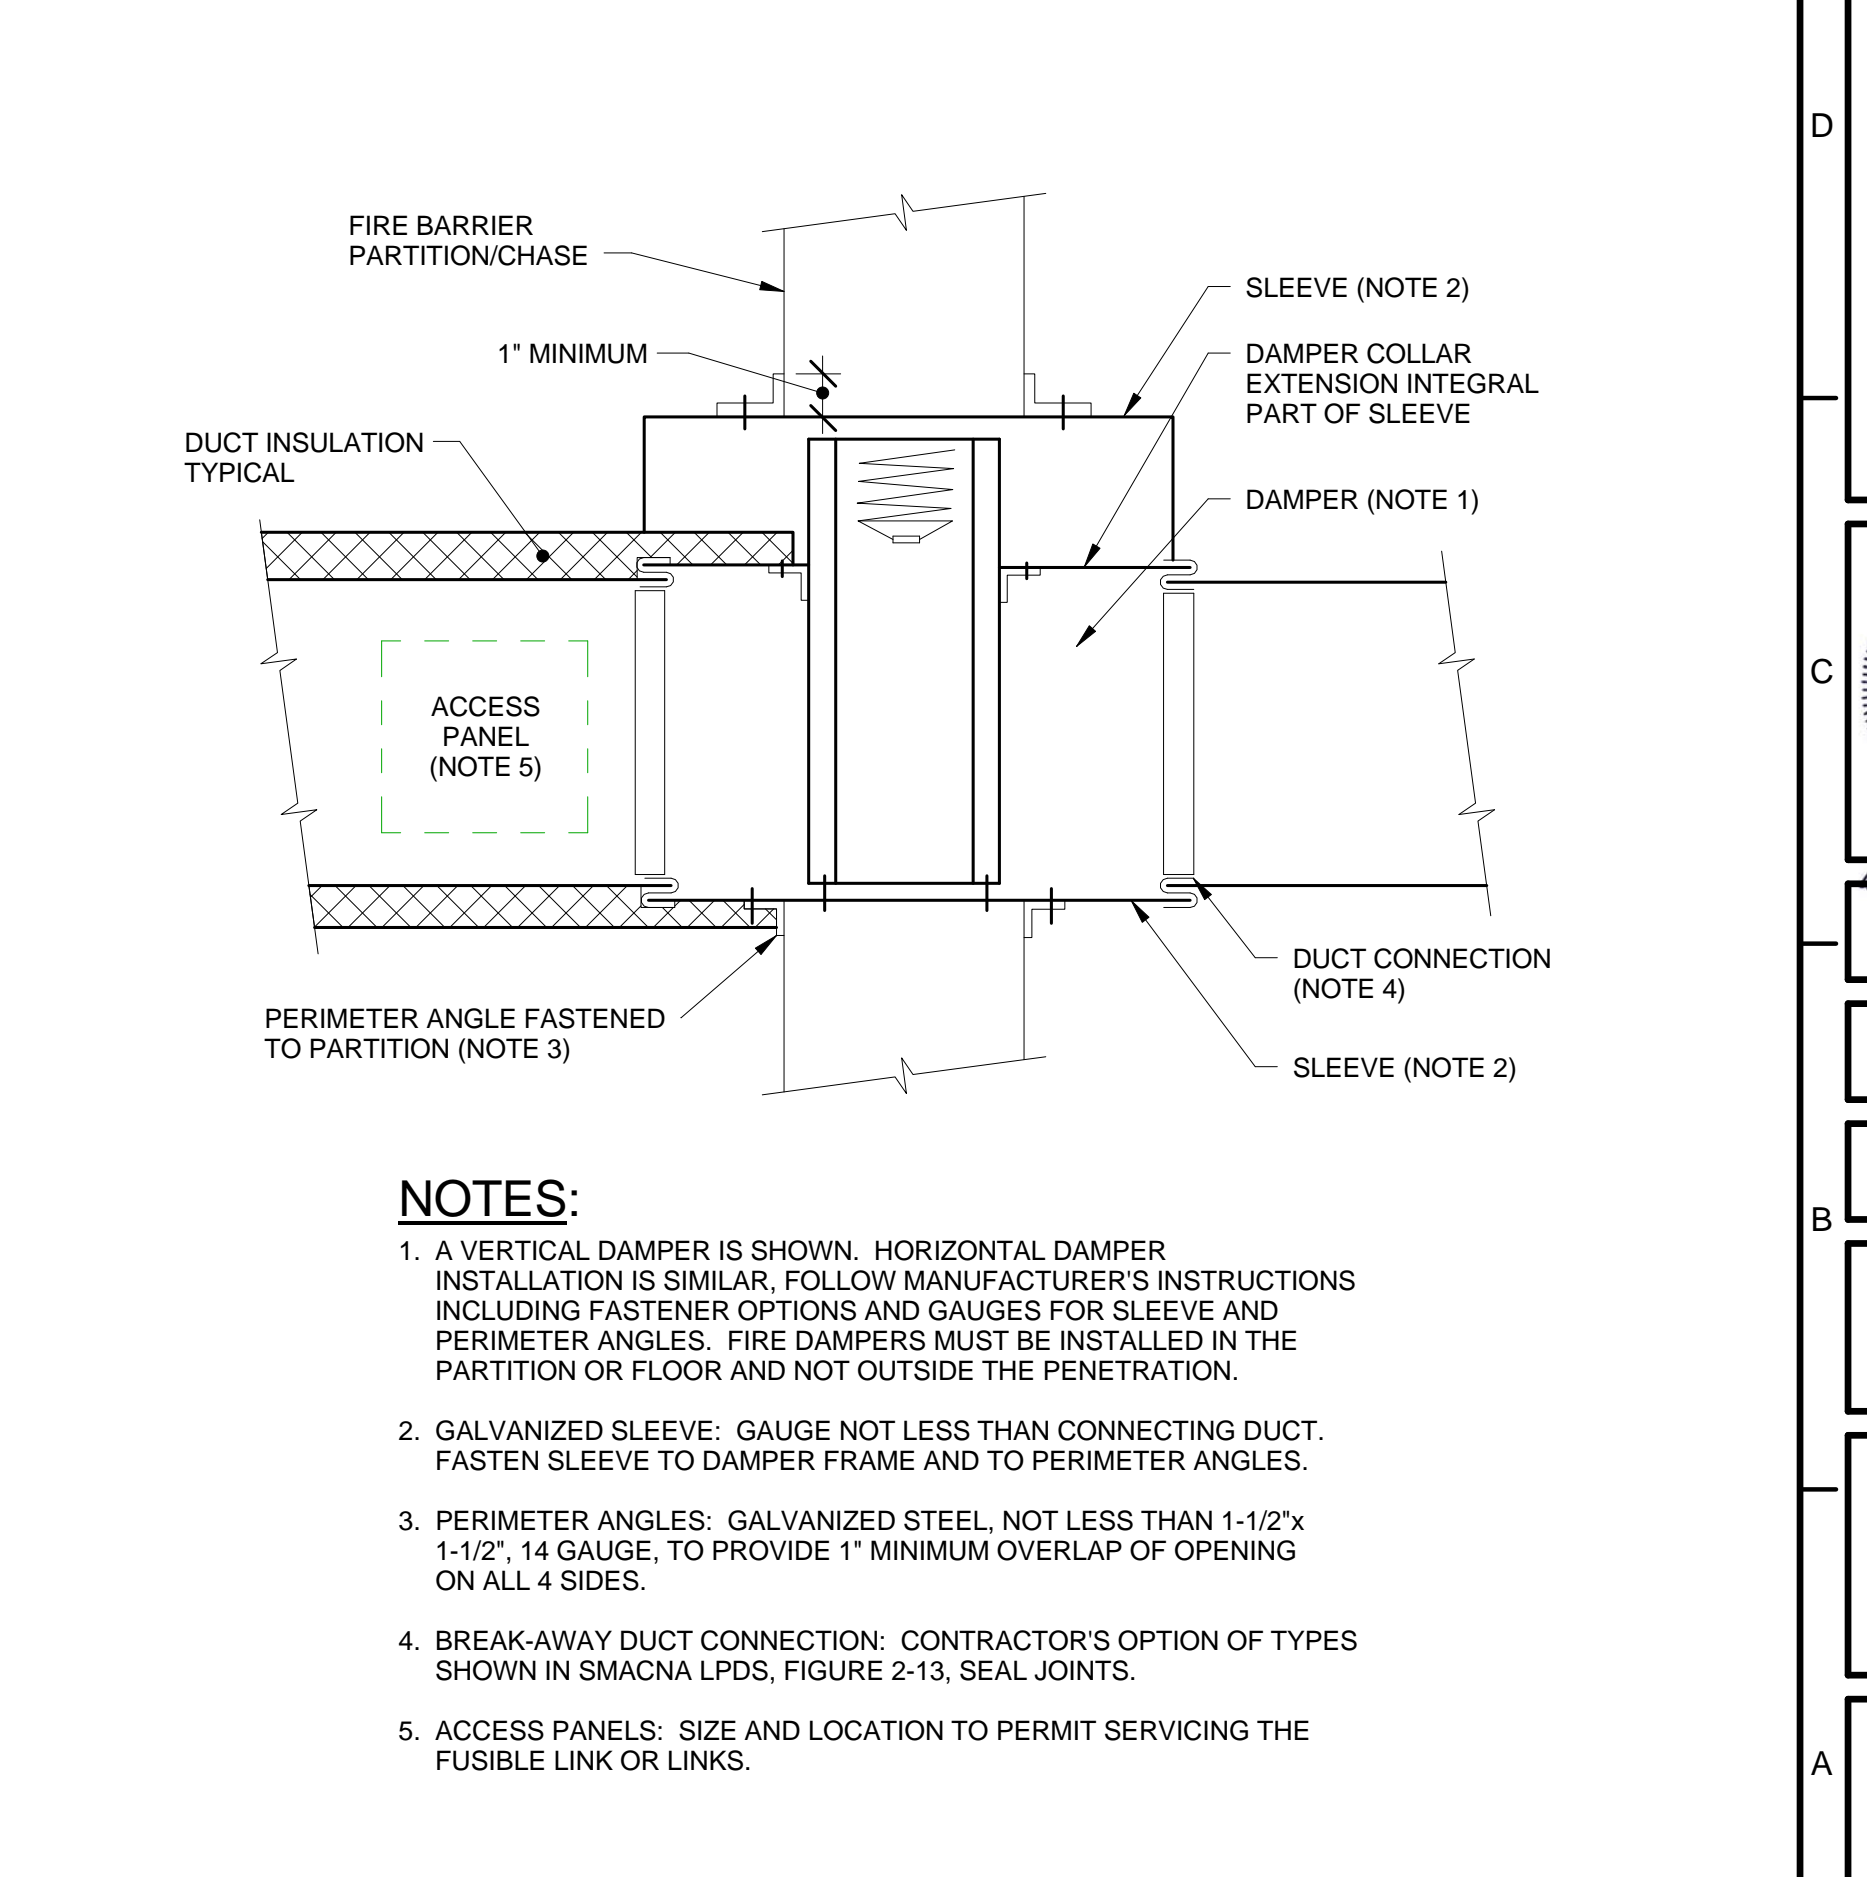

1 DETAIL - TYPICAL FIRE DAMPER
 NOT TO SCALE

3/17/2014 9:23:15 AM N:\Projects\2014\14009 - Portland Public Schools - Downtown Project\00 Drawing Files Revit 2014\14009M.rvt