



Location of Construction: 315 Cumberland Ave		Owner: August Corp		Phone: 228-2000		Permit No:	
Owner Address: 477 Congress St 04101		Lessee/Buyer's Name: "Public Market Parking Garage"		Phone:		BusinessName:	
Contractor Name: Neokraft Signs		Address: 686 Main St Lewiston, ME 04240		Phone: 800-339-2258		Peter Murphy	
Past Use: Parking Garage		Proposed Use:		COST OF WORK: \$		PERMIT FEE: \$ 189.25	
				FIRE DEPT. <input type="checkbox"/> Approved <input type="checkbox"/> Denied		INSPECTION: Use Group: Type:	
				Signature:		Signature:	
Proposed Project Description: Install (4) non-illuminated signs on parking garage				PEDESTRIAN ACTIVITIES DISTRICT (P.A.D.) Action: Approved <input type="checkbox"/> Approved with Conditions: <input type="checkbox"/> Denied <input type="checkbox"/>			
Permit Taken By: UB		Date Applied For: 14 August 1998					
<p>1. This permit application does not preclude the Applicant(s) from meeting applicable State and Federal rules.</p> <p>2. Building permits do not include plumbing, septic or electrical work.</p> <p>3. Building permits are void if work is not started within six (6) months of the date of issuance. False information may invalidate a building permit and stop all work..</p>							
<p style="text-align: center;">CERTIFICATION</p> <p>I hereby certify that I am the owner of record of the named property, or that the proposed work is authorized by the owner of record and that I have been authorized by the owner to make this application as his authorized agent and I agree to conform to all applicable laws of this jurisdiction. In addition, if a permit for work described in the application is issued, I certify that the code official's authorized representative shall have the authority to enter all areas covered by such permit at any reasonable hour to enforce the provisions of the code(s) applicable to such permit</p> <p style="text-align: right;">17 August 1998</p>							
SIGNATURE OF APPLICANT		ADDRESS:		DATE:		PHONE:	
RESPONSIBLE PERSON IN CHARGE OF WORK, TITLE				PHONE:			
<p style="text-align: center;">White-Permit Desk Green-Assessor's Canary-D.P.W. Pink-Public File Ivory Card-Inspector</p>							
						<p>Zone: CBL: 033-M-004</p> <p>Zoning Approval:</p> <p>Special Zone or Reviews:</p> <input type="checkbox"/> Shoreland <input type="checkbox"/> Wetland <input type="checkbox"/> Flood Zone <input type="checkbox"/> Subdivision <input type="checkbox"/> Site Plan maj <input type="checkbox"/> minor <input type="checkbox"/> mm <input type="checkbox"/> <p>Zoning Appeal</p> <input type="checkbox"/> Variance <input type="checkbox"/> Miscellaneous <input type="checkbox"/> Conditional Use <input type="checkbox"/> Interpretation <input type="checkbox"/> Approved <input type="checkbox"/> Denied <p>Historic Preservation</p> <input type="checkbox"/> Not in District or Landmark <input type="checkbox"/> Does Not Require Review <input type="checkbox"/> Requires Review <p>Action:</p> <input type="checkbox"/> Approved <input type="checkbox"/> Approved with Conditions <input type="checkbox"/> Denied <p>Date: _____</p>	
						<p>CEO DISTRICT </p>	

Copy Layout
1/2" = 1'-0"

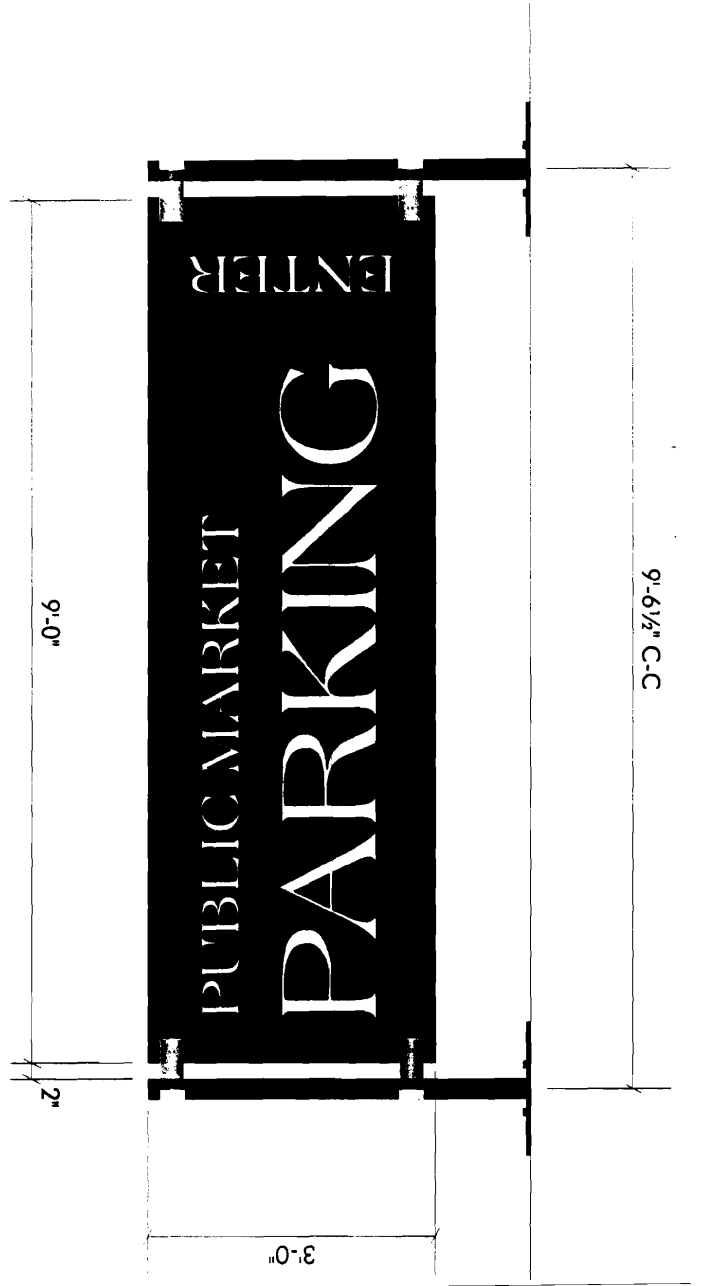

Reverse Side Copy Layout


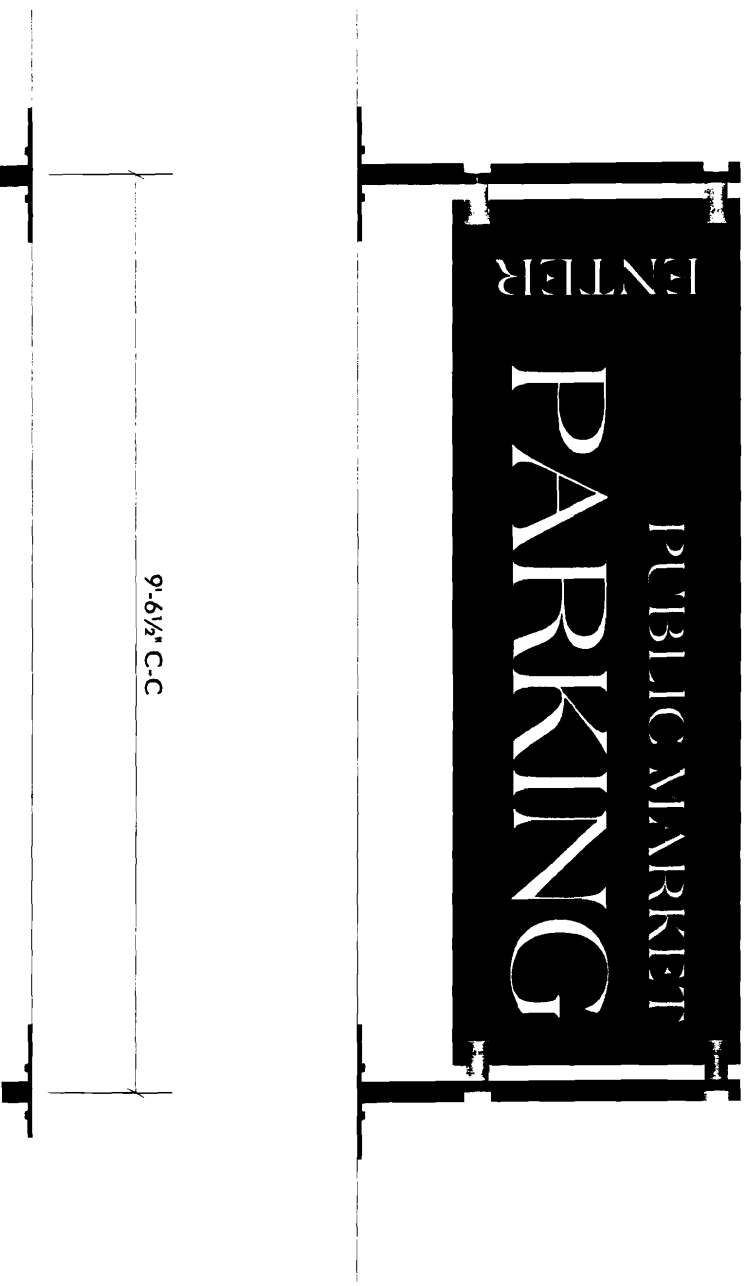




PARKING

Cut aluminum graphics and letters pin mounted to aluminum panel

Colors TBD

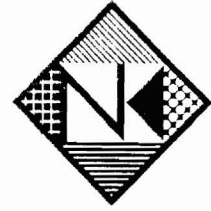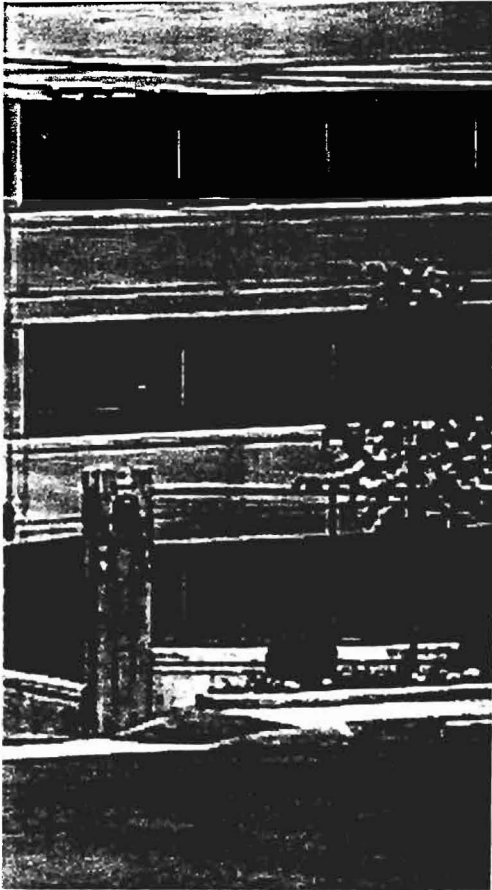

Neokraft

Neokraft Signs Inc.
686 Main Street
Lewiston, Maine 04240
Telephone: 207.782.9654
Facsimile: 207.782.0009
1.800.339.2258
<http://www.neokraft.com>

Custom Sign Fabrication

All ideas, plans or arrangements indicated on this drawing are copyrighted and owned by Neokraft Signs Inc. and shall not be reproduced, used by or disclosed to any person, firm or corporation without written permission of Neokraft Signs Inc.

**Portland
Public Market**
FL4977E

Job Location: Portland, ME

Drawing No.: 6 of 6

Drawn by: J. Fogg

Date: 08.07.1998

Revised:

General Ref.:

32'-0"

3'-6"



S/F Wall Mounted Parking Garage Main I.D. Sign
3/8" = 1'-0"



Pictorial View _____
NTS

atch PMS 484 (Dark Red)
Marquise (Martinsenour)
AS 505 (Burgundy)
Brushed aluminum finish


se welded to steel
all with

ir hangers,
ugh faces and

s bonded to 1/2" x
fening frame

ick aluminum
ection mount.

ster (by others),
1 with stainless
y Neokraft).
hments.

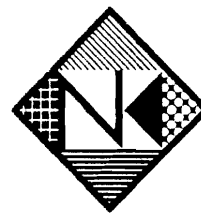

Neokraft

Neokraft Signs Inc.
686 Main Street
Lewiston, Maine 04240
Telephone: 207.782.9654
Facsimile: 207.782.0009
1.800.339.2258
<http://www.neokraft.com>

Custom Sign Fabrication

All ideas, plans or arrangements indicated on this drawing are copyrighted and owned by Neokraft Signs Inc. and shall not be reproduced, used by or disclosed to any person, firm or corporation without written permission of Neokraft Signs Inc.

**Portland
Public Market**
FL4977E

Job Location: Portland, ME

Drawing No.: 1 of 6

Drawn by: J. Fogg


Date: 08.07.1998

Revised:


General Ref.:

*Per Peter Murphy (all)
8/12/98 -> These banners shall be AT LEAST
10' off
The Sidewalk*

Reverse Side Copy Layout

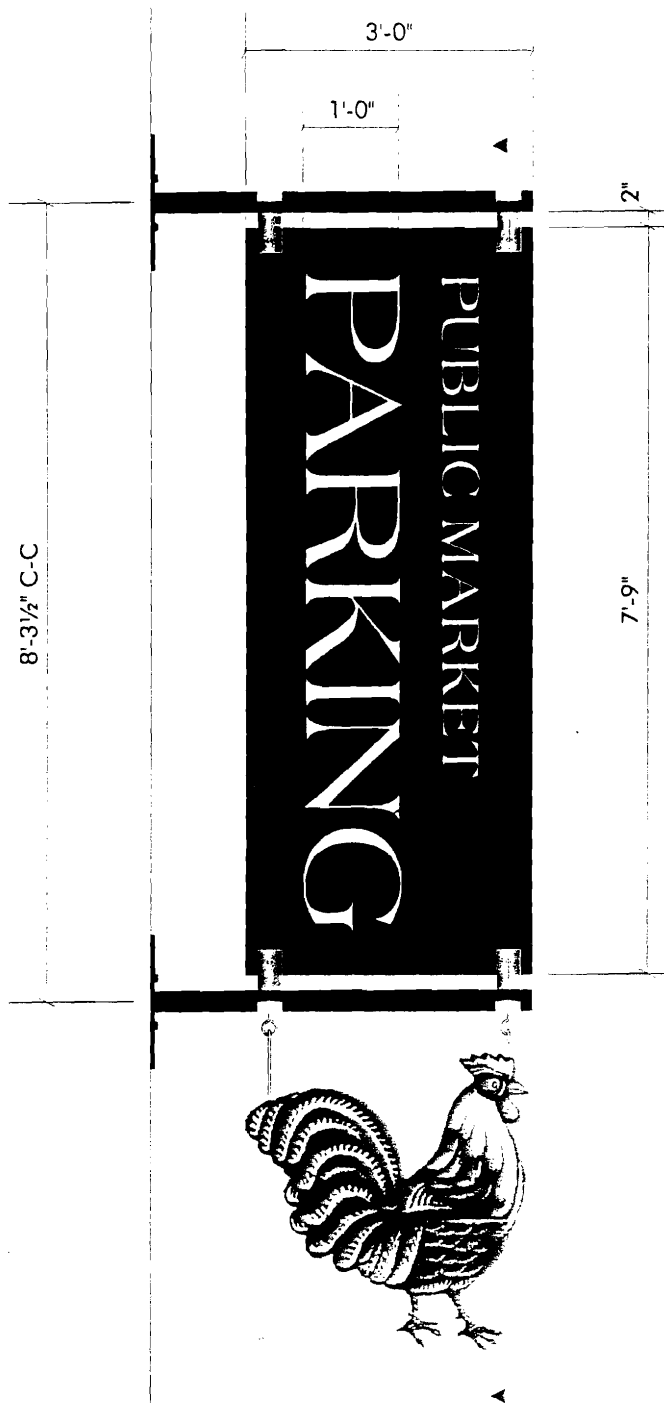

Double faced at Cumberland/Preble Stair Tower

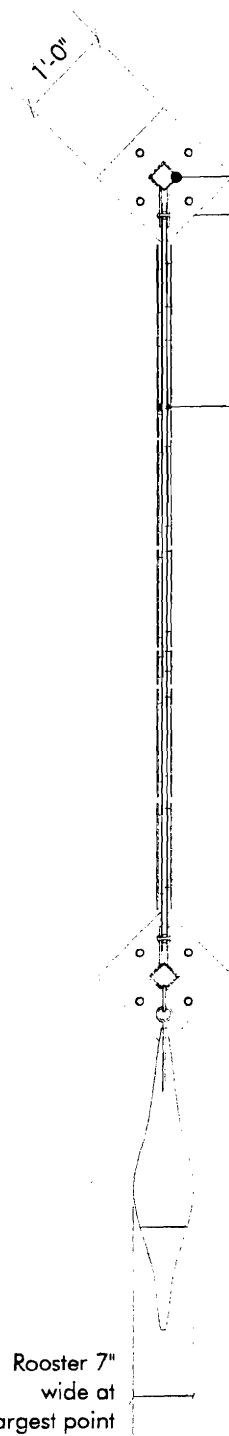

Rooster 7" wide at largest point

Colors:
 Aluminum faces:
 Copy: match Ivor
 Steel tube: match
 Aluminum hange


2 1/2" steel square plate, mounted to expansion bolts

1/4" aluminum flange carriage bolted to internal frame

1/8" aluminum flange
 1" aluminum bar

Flat cut-out 3/16" "PARKING", 3/8"

Carved wooden rooster
 suspended from steel eye hardware
 Verify points of attachment

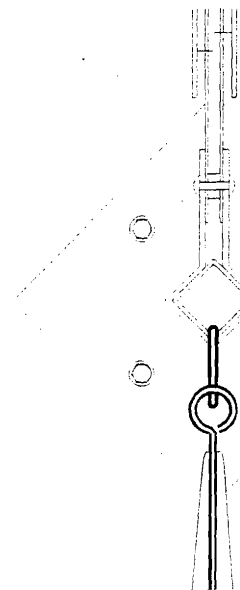

Detail
 1 1/2" = 1'-0"

Non-lighted Projecting Signs

1/2" = 1'-0"

(3) total required (1) with rooster

(1) larger with arrow (see following page)

(1) larger with "ENTER" (see following page)

SIGNAGE PRE-APPLICATION

98 NK 4372
PORT. PUBLIC MKT.
PARKING GARAGE

PLEASE ANSWER ALL QUESTIONS

ADDRESS: 315 CUMBERLAND AVE. ZONE: B-3

OWNER: AUGUST CORPORATION; 477 CONGRESS STREET; SUITE 108; PORTLAND, ME 04101

APPLICANT: NEOKRAFT SIGN Co.; 686 MAIN STREET; LEWISTON, ME. 04240

ASSESSOR NO. _____

SINGLE TENANT LOT? YES _____ NO

MULTI TENANT LOT? YES NO _____

FREESTANDING SIGN? YES _____ NO DIMENSIONS _____

(ex. pole sign. . .)

MORE THAN ONE SIGN? YES _____ NO _____ DIMENSIONS _____

BLDG. WALL SIGN? YES NO _____ DIMENSIONS (1) 7'-9" x 3'-0" = 23.25 S.F.

(attached to bldg)

(2) 9'-0" x 3'-0" = 54.0 S.F.

(1) 3'-6" x 32'-0" = 112.0 S.F.

MORE THAN ONE SIGN? YES _____ NO _____ DIMENSIONS _____

189.25 S.F.

LIST ALL EXISTING SIGNAGE AND THEIR DIMENSIONS: _____

PRESENTLY (1) 2'-6" x 14' AND (1) 2'-6" x 10' WALL SIGNS FOR DRY CLEANER TENANT

LOT FRONTAGE (FEET): 180'

BLDG FRONTAGE (FEET): 180' x 2 = 360'


AWNING YES _____ NO _____ IS AWNING BACKLIT? YES _____ NO _____

HEIGHT OF AWNING: _____

IS THERE ANY COMMUNICATION, MESSAGE, TRADEMARK OR SYMBOL ON IT? _____

A SITE SKETCH AND BUILDING SKETCH SHOWING EXACTLY WHERE EXISTING AND NEW SIGNAGE IS LOCATED MUST BE PROVIDED. SKETCHES AND/OR PICTURES OF PROPOSED ARE ALSO REQUIRED.

SIGNATURE OF APPLICANT [Signature] DATE: _____

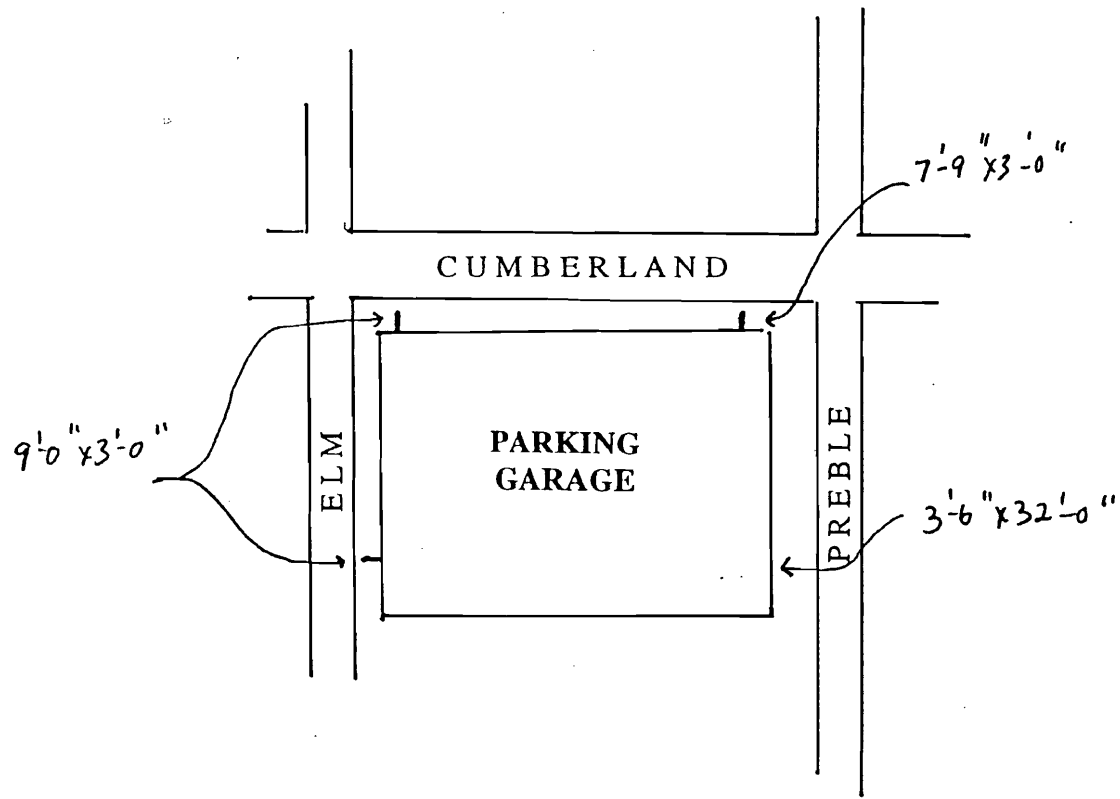

FAX TO:
 COMPANY:
 FAX:
 NO. OF PAGES:

DATE:
 REF:
 JOB NAME:
 LOCATION:

REPLY TO: PETER MURPHY
 PHONE: (207) 782-9654
 FAX: (207) 782-0009

NOTES:



Neokraft

Neokraft Signs Inc.
 686 Main Street
 Lewiston, Maine 04240
 Telephone: 207.782.9654
 Facsimile: 207.782.0009
 1.800.339.2258
<http://www.neokraft.com>