

City of Portland, Maine – Building or Use Permit Application 389 Congress Street, 04101, Tel: (207) 874-8703, FAX: 874-8116

Location of Construction: 315 Cumberland Ave/46 Elm St		Owner: August Corporation		Phone:		Permit No:	
Owner Address:		Lessee/Buyer's Name: Elm St Drycleaners		Phone:		Business Name:	
Contractor Name: Sign Solutions		Address: 75 Bishop St Ptld, ME 04103		Phone: 878-8000		Permit Issued:	
Past Use: Drycleaners		Proposed Use: Same		COST OF WORK: \$		PERMIT FEE: \$ 35.00	
Proposed Project Description: Erect Signage 50 Sq Ft Total		FIRE DEPT. <input type="checkbox"/> Approved <input type="checkbox"/> Denied		INSPECTION: Use Group: Type:		Zone: CBL: 033-M-004	
				Signature: _____		Signature: _____	
		PEDESTRIAN ACTIVITIES DISTRICT (P.A.D.)		Action: Approved <input type="checkbox"/>		Zoning Approval: Special Zone or Reviews: <input type="checkbox"/> Shoreland <input type="checkbox"/> Wetland <input type="checkbox"/> Flood Zone <input type="checkbox"/> Subdivision <input type="checkbox"/> Site Plan maj <input type="checkbox"/> minor <input type="checkbox"/> mm <input type="checkbox"/>	
				Approved with Conditions: <input type="checkbox"/>			
Permit Taken By: Mary Gresik		Date Applied For: 21 March 1997		Signature: _____		Date: _____	

1. This permit application does not preclude the Applicant(s) from meeting applicable State and Federal rules.
2. Building permits do not include plumbing, septic or electrical work.
3. Building permits are void if work is not started within six (6) months of the date of issuance. False information may invalidate a building permit and stop all work..

Zoning Appeal

Variance
 Miscellaneous
 Conditional Use
 Interpretation
 Approved
 Denied

Historic Preservation

Not in District or Landmark
 Does Not Require Review
 Requires Review

Action:

Approved
 Approved with Conditions
 Denied

Date: _____

CERTIFICATION

I hereby certify that I am the owner of record of the named property, or that the proposed work is authorized by the owner of record and that I have been authorized by the owner to make this application as his authorized agent and I agree to conform to all applicable laws of this jurisdiction. In addition, if a permit for work described in the application is issued, I certify that the code official's authorized representative shall have the authority to enter all areas covered by such permit at any reasonable hour to enforce the provisions of the code(s) applicable to such permit


Kyle Noyes
 SIGNATURE OF APPLICANT Kyle Noyes ADDRESS: _____ DATE: 21 March 1997 PHONE: 878-8000


RESPONSIBLE PERSON IN CHARGE OF WORK, TITLE _____ PHONE: _____



2'-4"

10'-0"

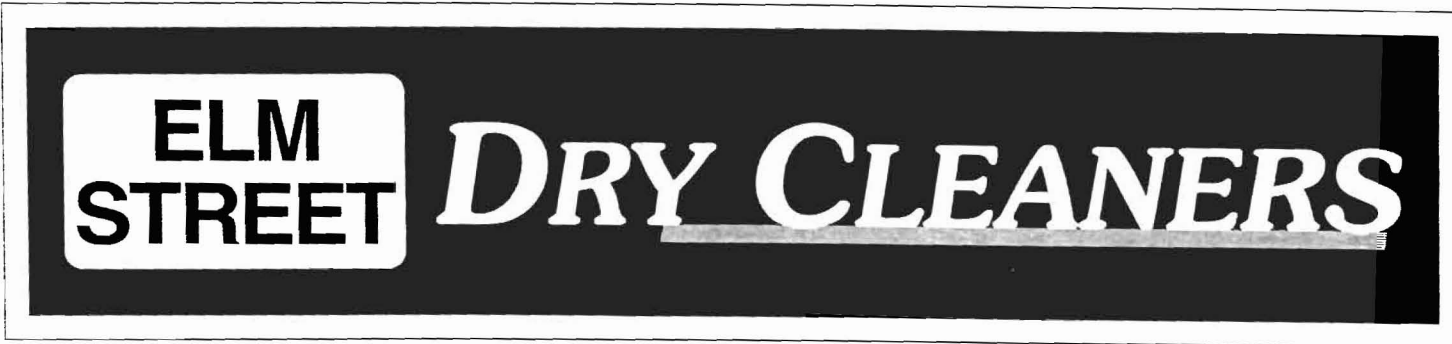

	DATE: 3/18/97	SCALE: 3/4"=1'-0"
	DWG NO: 1	DESIGNER: Steve Emma
REVISION:	CLIENT: Elm Street Dry Cleaners	
APPROVED:	LOCATION: Portland, ME	

1 - S/F Illuminated Wall-Mount Sign

Faces: Black

Cabinet: White

Copy: White, Yellow, Black

Materials: Internally Illuminated Extruded Cabinet

Acrylic Faces

Vinyl Copy & Graphics

© Copyright 1997



SOLUTIONS


A DIVISION OF PRINTMAIL OF MAINE

MARCH 19, 1997

CUMBERLAND AVE PARKING GARAGE

RE: RE-LOCATION OF 2 EXTERIOR SIGNS FROM
OLD LOCATION (42 ELM ST.) TO NEW LOCATION
AS SHOWN

PLOT PLAN

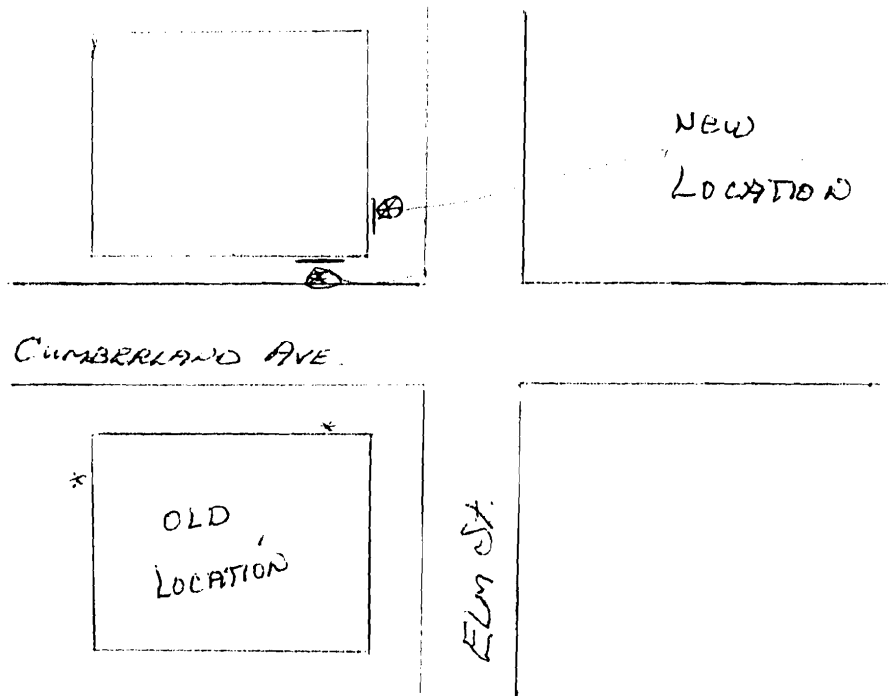

75 BISHOP ST

PORTLAND, ME 04103

(207) 878-8000

1 800 347 6245

FAX (207) 878-7790

SIGNAGE APPLICATION

ADDRESS: 311 CUMBERLAND AVE @ ELM ST.

B-3

OWNER: AUGUST CORPORATION

APPLICANT: SIGN SOLUTIONS INC.

ASSESSORS NO.: _____

SINGLE TENANT LOT? YES: NO: _____

MULTI-TENANT LOT? YES: _____ NO:

FREESTANDING SIGN? YES: _____ NO:

DIMENSIONS: _____

MORE THAN ONE SIGN? _____

DIMENSIONS: _____

BLDG. WALL SIGN? YES: NO: _____

DIMENSIONS: 2' x 10' 20'

MORE THAN ONE SIGN? _____

DIMENSIONS: 2' x 15' 30'

LIST ALL EXISTING SIGNAGE, INCLUDING THEIR DIMENSIONS: NONE

LOT FRONTAGE (IN FEET): 190'

BLDG FRONTAGE (IN FEET): 170' Frontage on Elm 64' x 2 = 128' MAX

AWNING? YES: _____ NO: IS AWNING BACKLIT? YES: _____ NO: _____

HEIGHT OF AWNING: _____

IS THERE ANY COMM. MESSAGE, TRADEMARK, OR SYMBOL ON IT? _____

PLEASE PROVIDE A SITE SKETCH AND A BUILDING SKETCH, SHOWING EXACTLY WHERE EXISTING AND NEW SIGNAGE IS LOCATED.

WE WILL NEED SKETCHES AND/OR PICTURES OF THE PROPOSED SIGNS INCLUDING STRUCTURAL COMPONENTS.