


1ST FLOOR PROPOSED PLAN - 10/10/00

A2.01

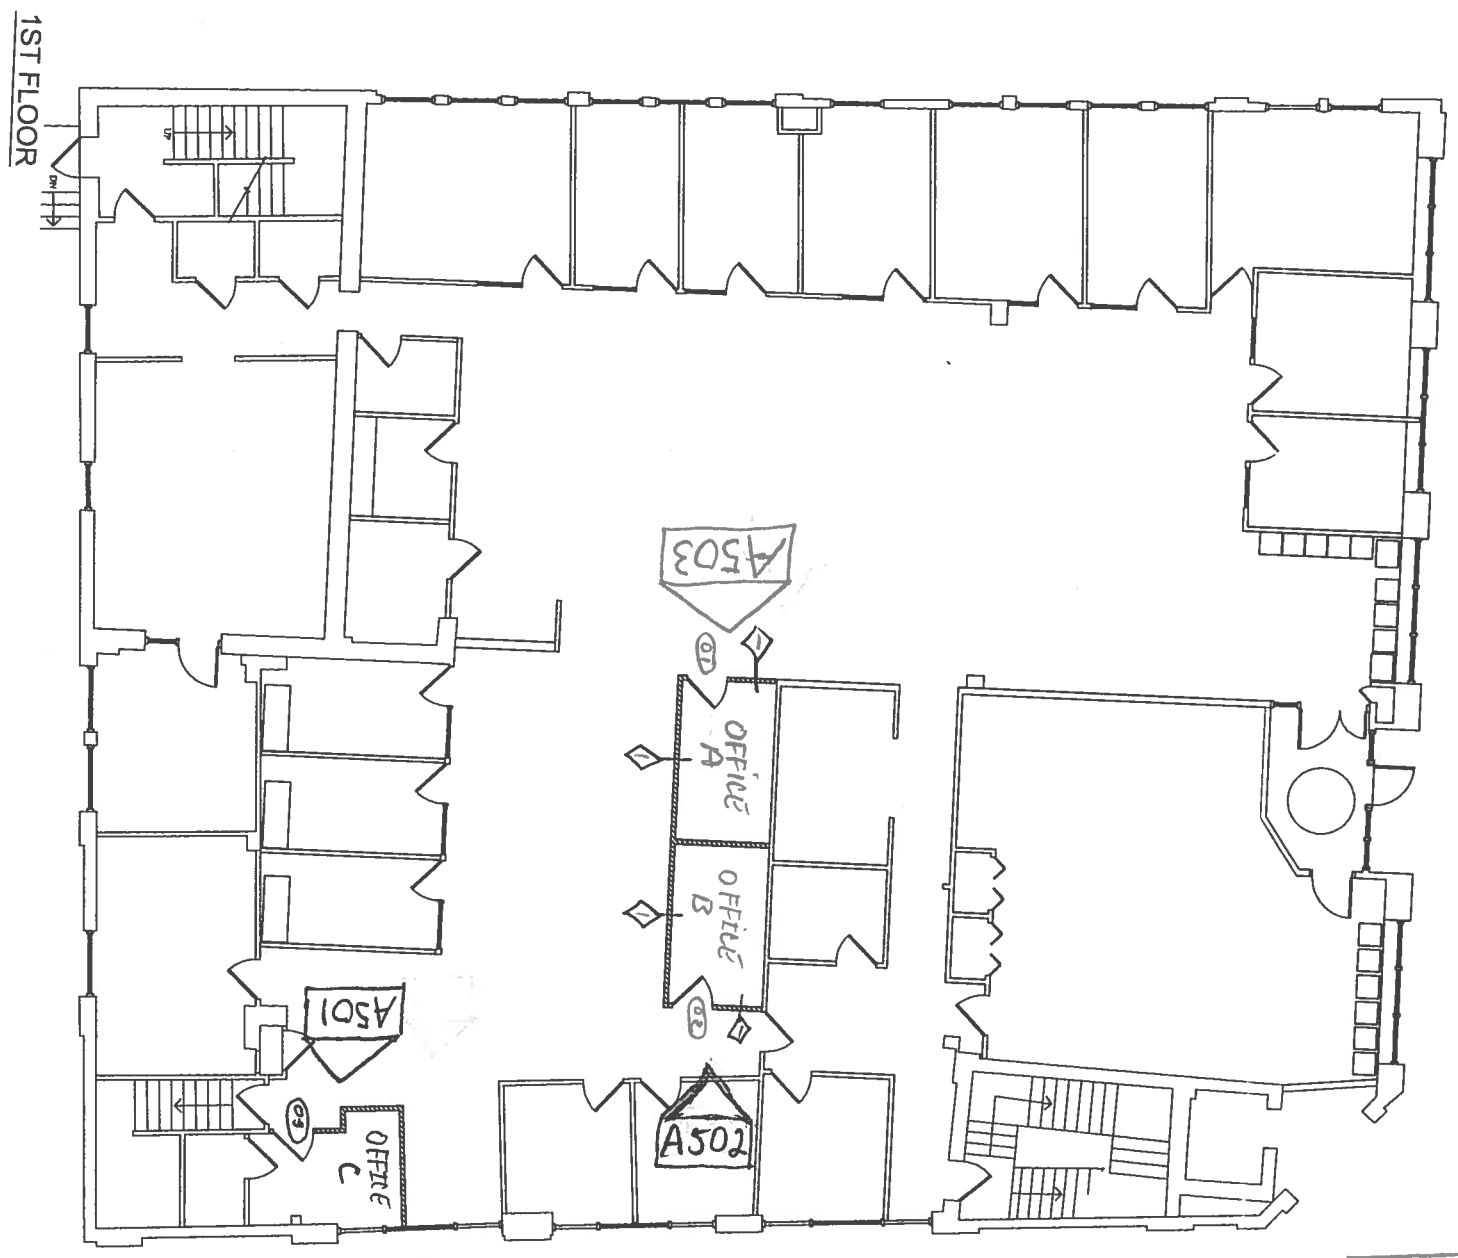

A201