


Indicates walls to be removed

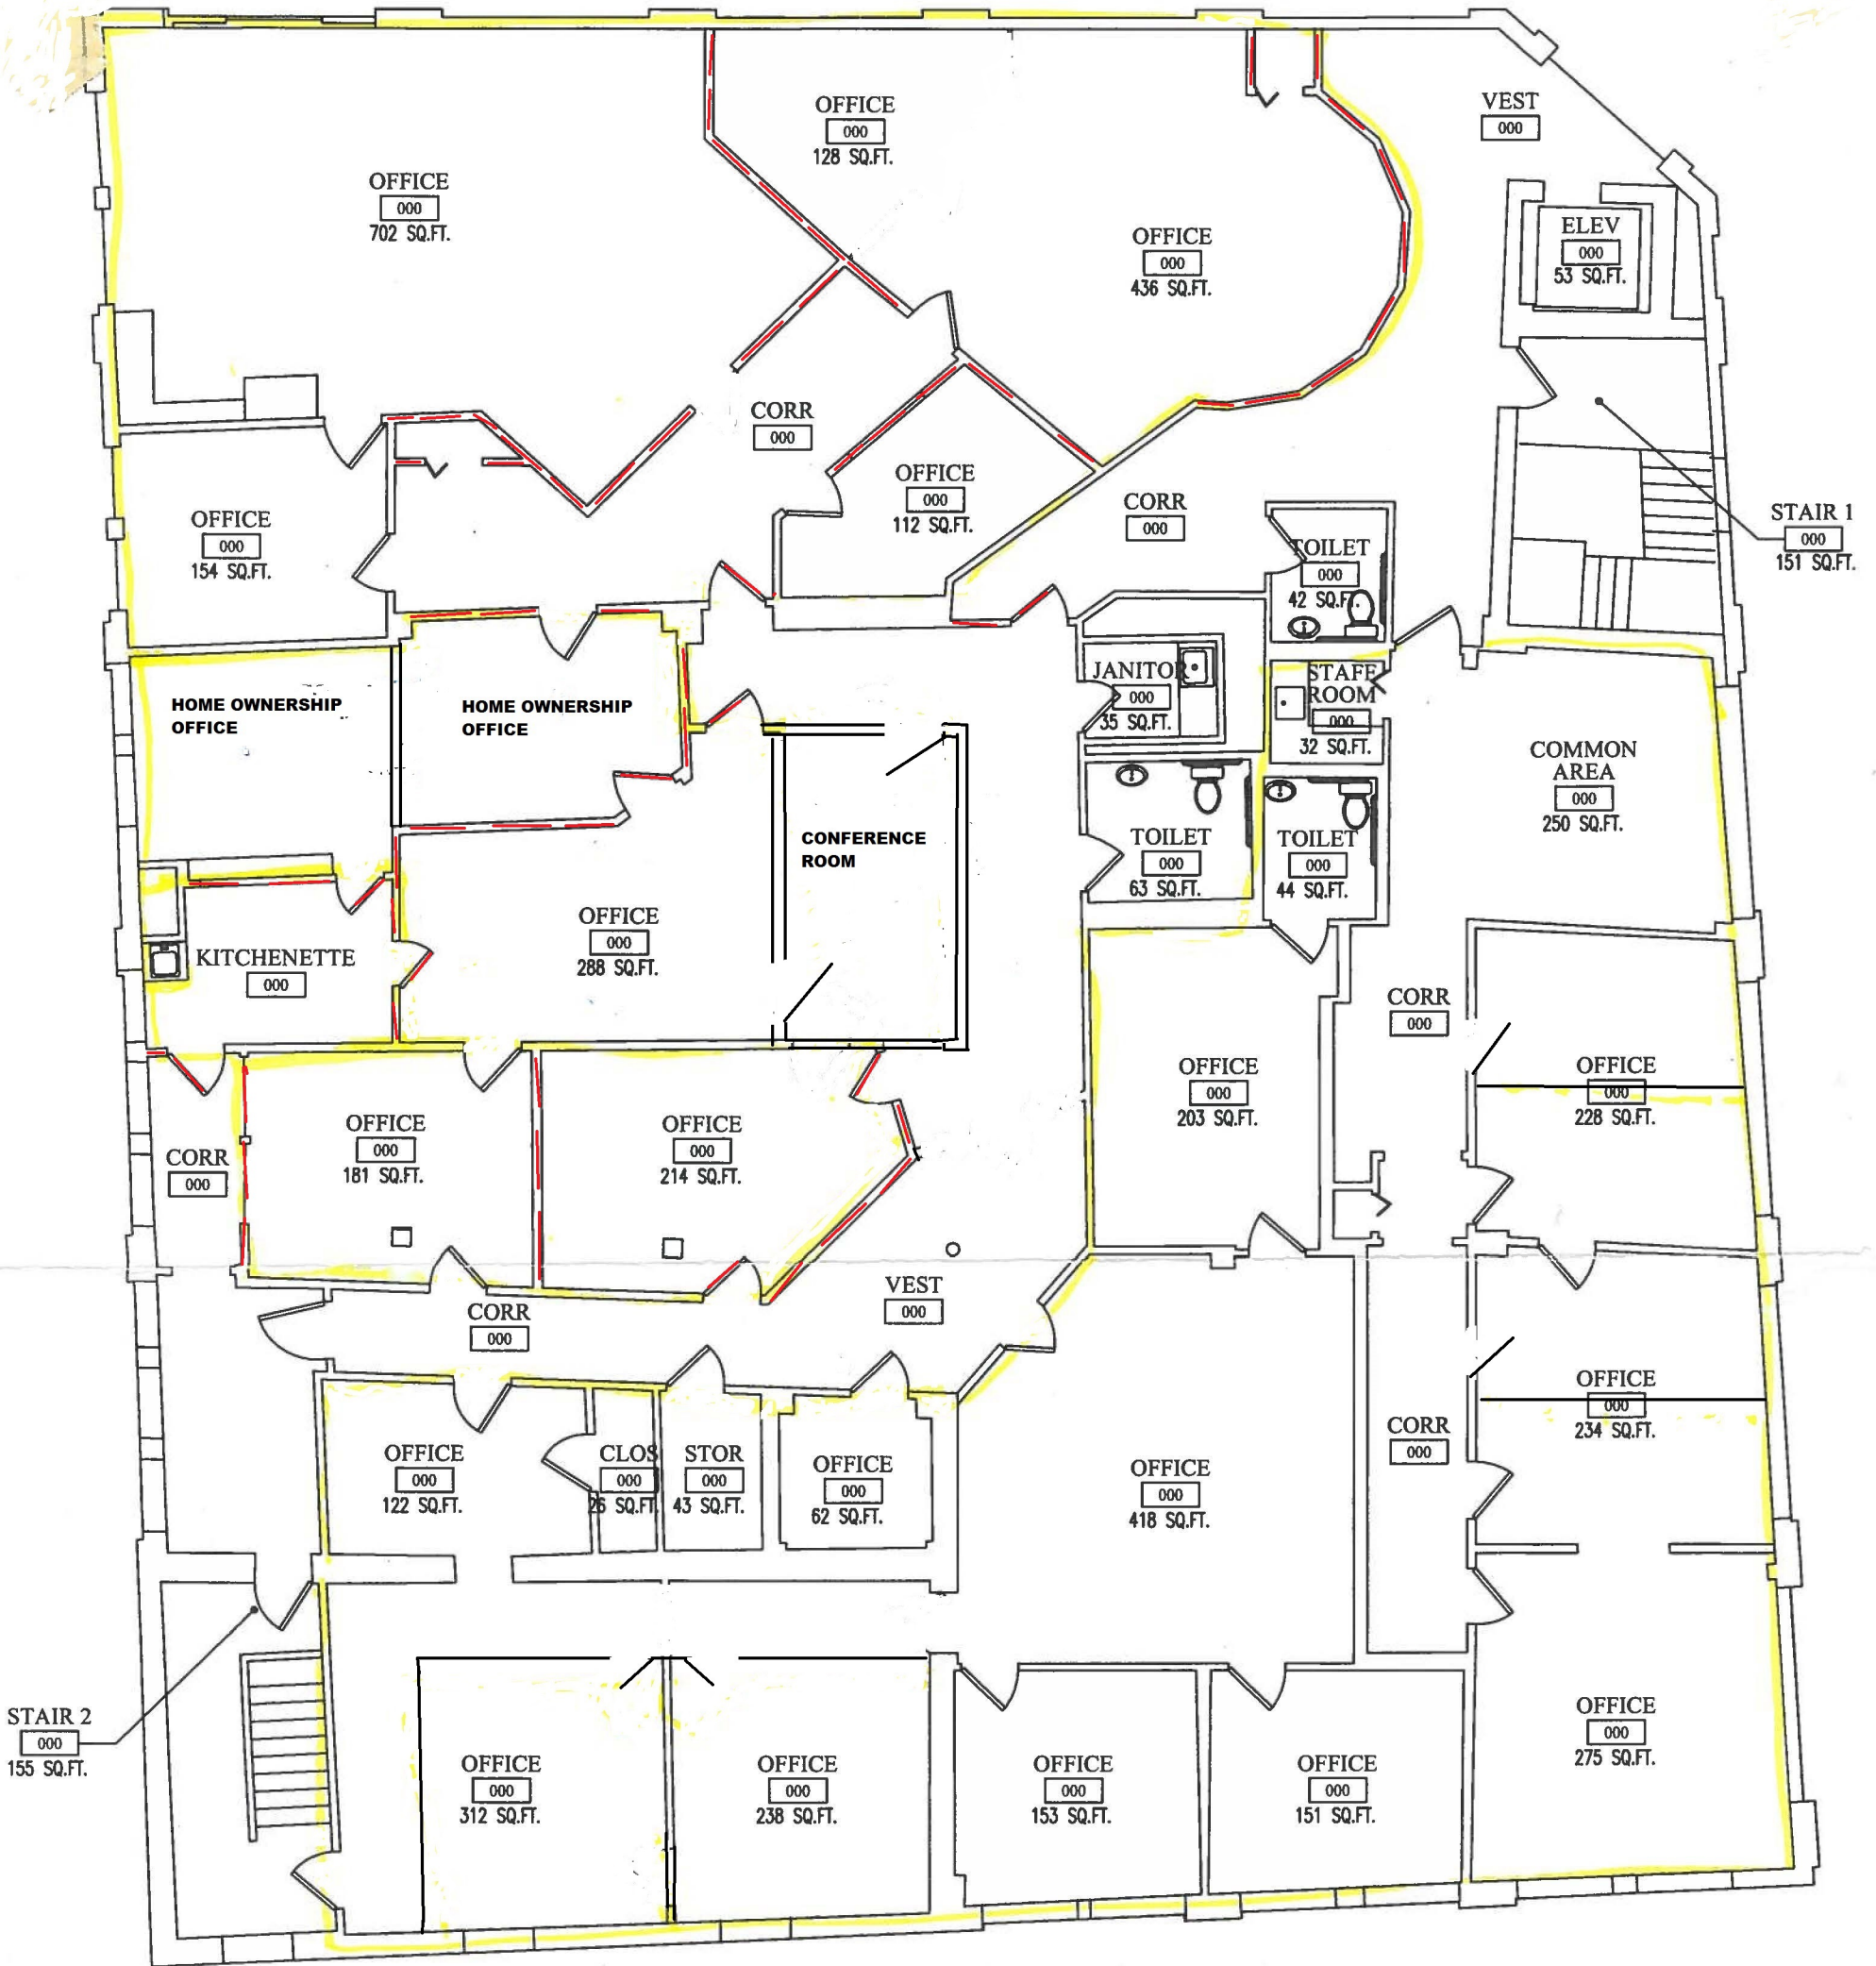

6138 NET SQ.FT.  
2046 (25% CIRCULATION)  
8184 GROSS SQ. FT.

**1 DEMOLITION SECOND FLOOR**  
D-02 SCALE: N/A