



A 2.00 A STAIRWAY WALL & DOORS IN ACCOUTNING DEPT.

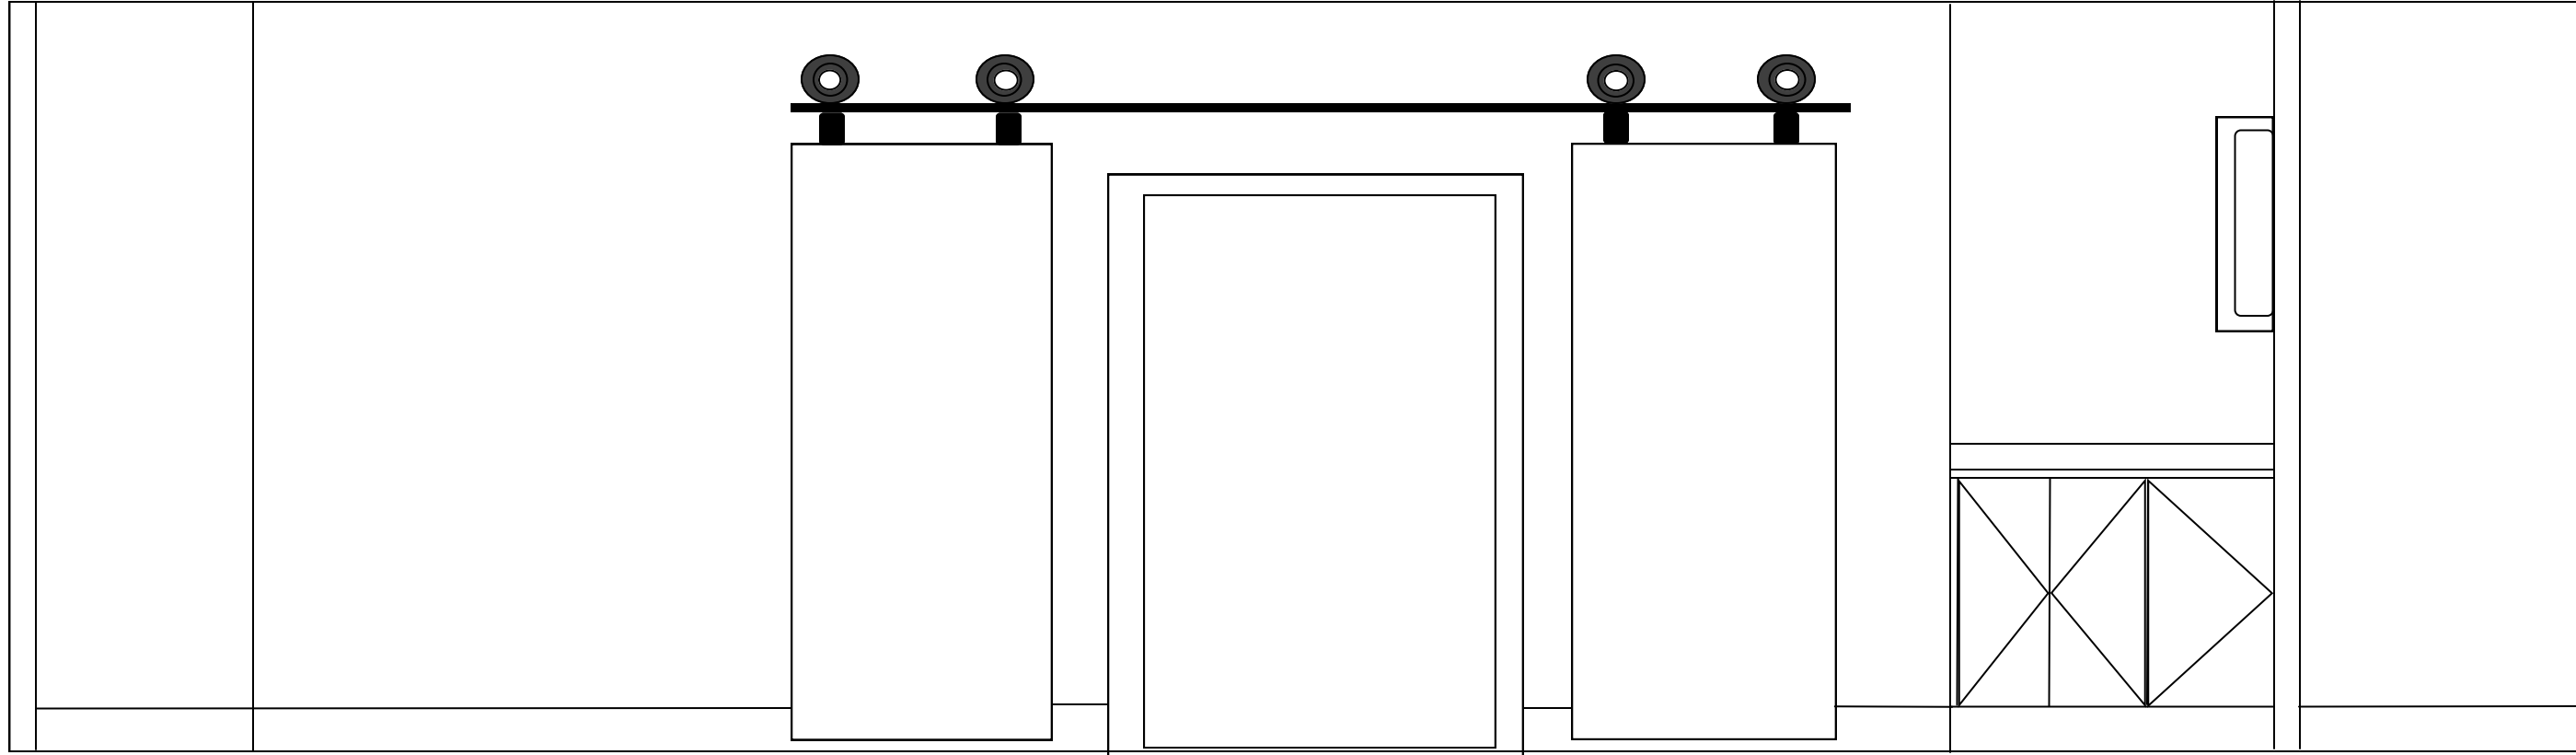

A 2.00 B CLOSET & BREAKROOM WALL IN ACCOUNTING

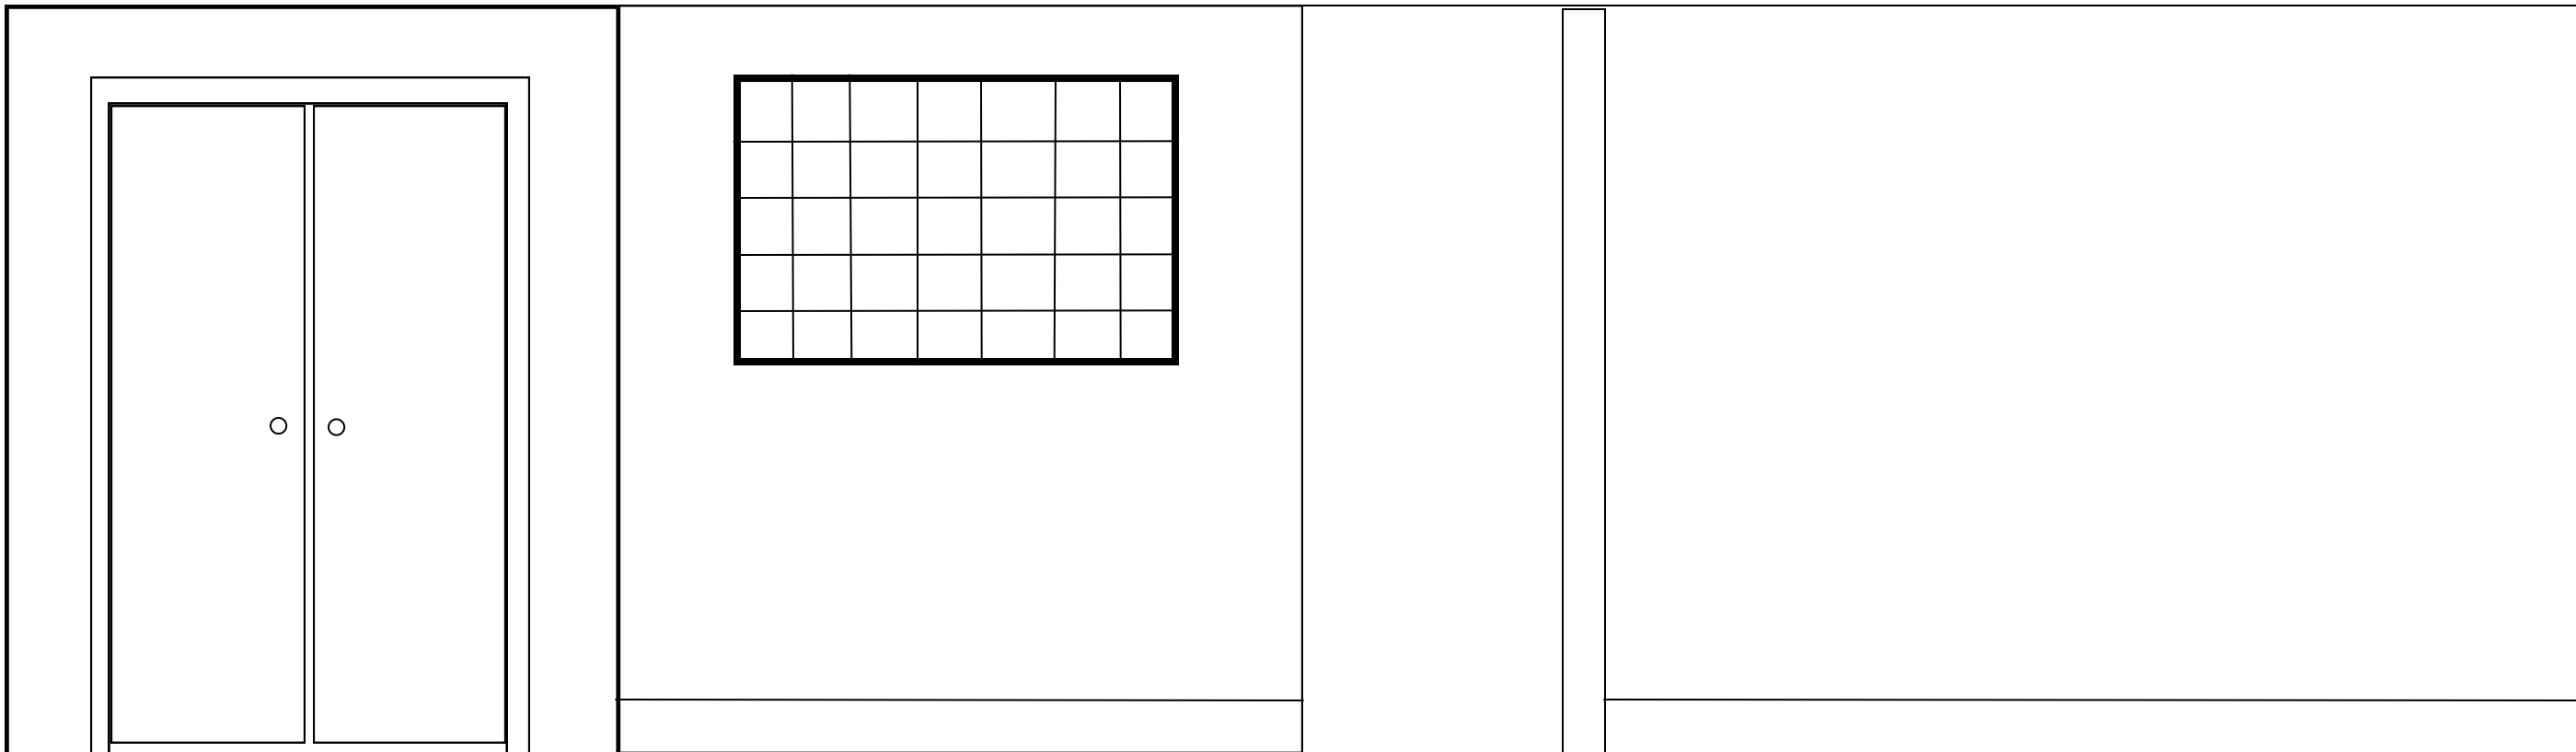

Prepared For:	Avesta Housing	307 Cumberland Ave. Portland, ME
Architect:	307 Cumberland Ave. Portland, ME	
Project:	307 Cumberland Ave.	307 Cumberland Ave. Portland, ME
Revisions:		
Date:	Scale: NTS	INTERIOR EVATIONS
A2.00		