



A 2.01 A HOMEOWNERSHIP & ENTRANCE WALL IN ACCOUTNING

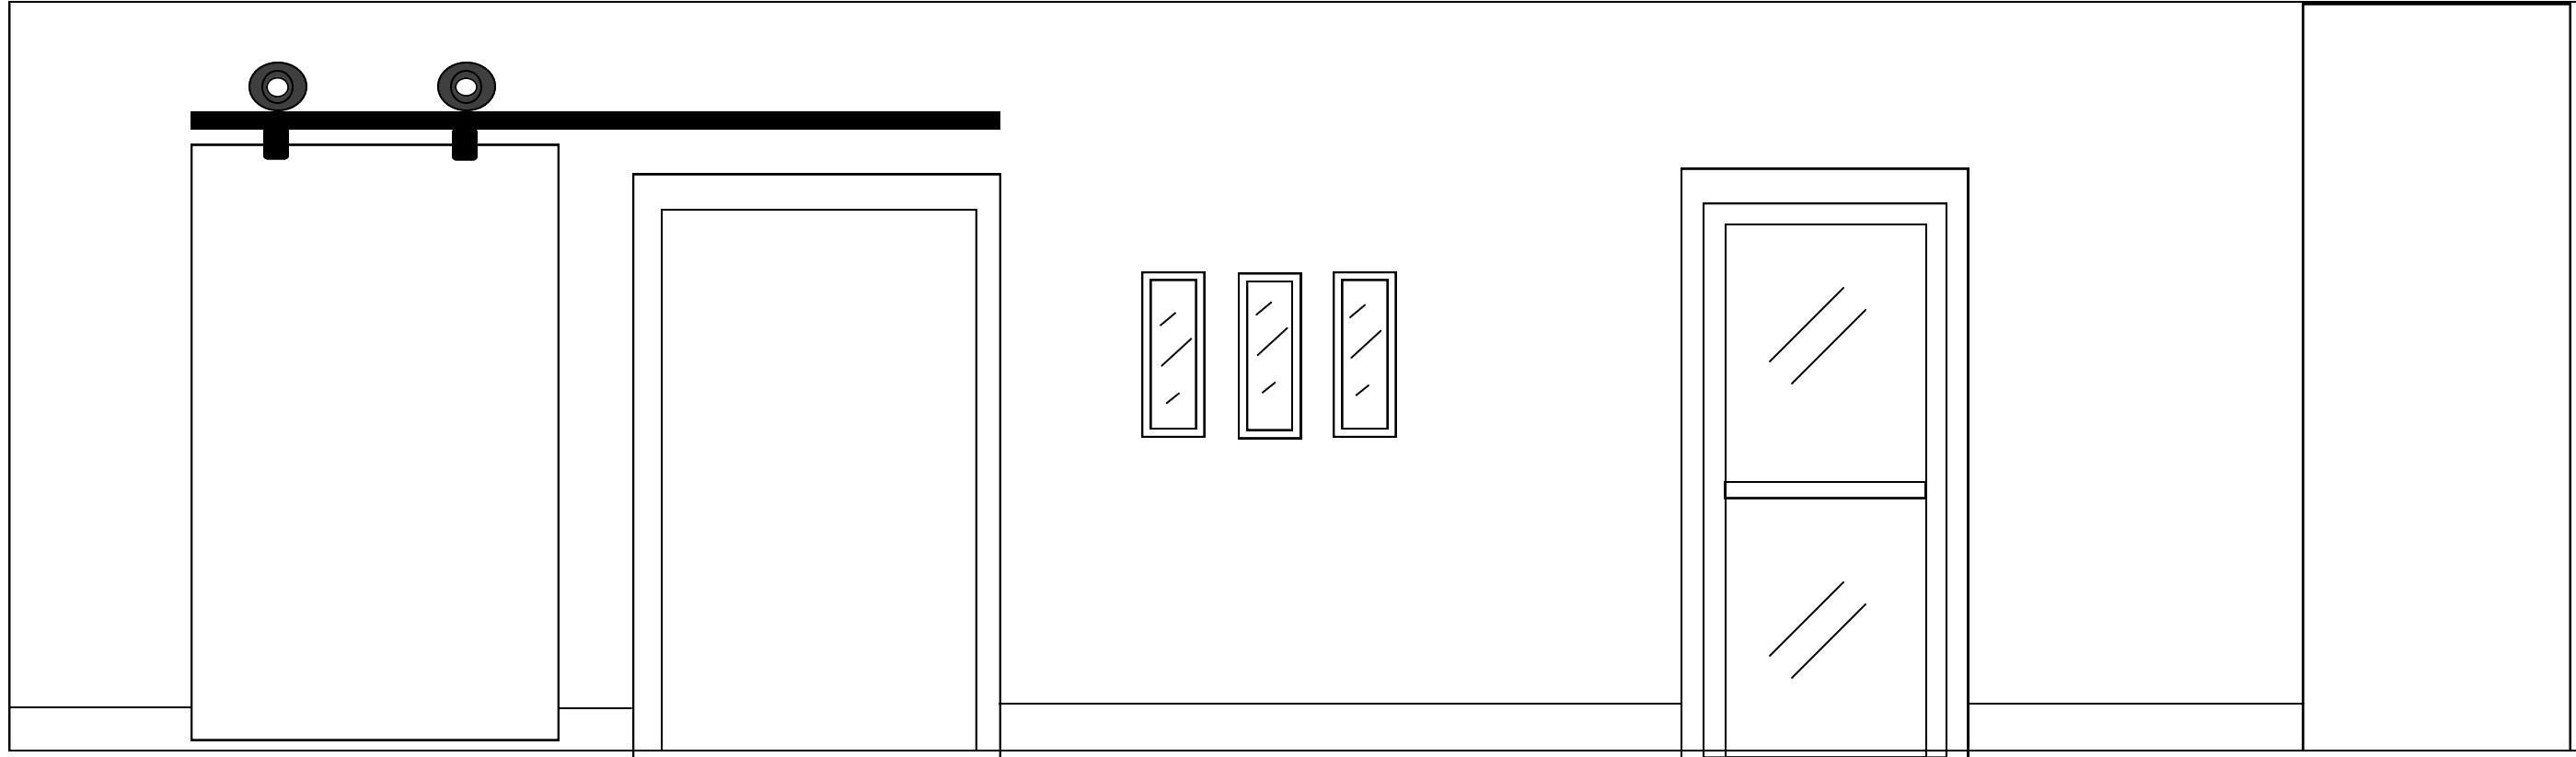

A 2.01 B REAR STAIRWAY WALL IN ACCOUNTING

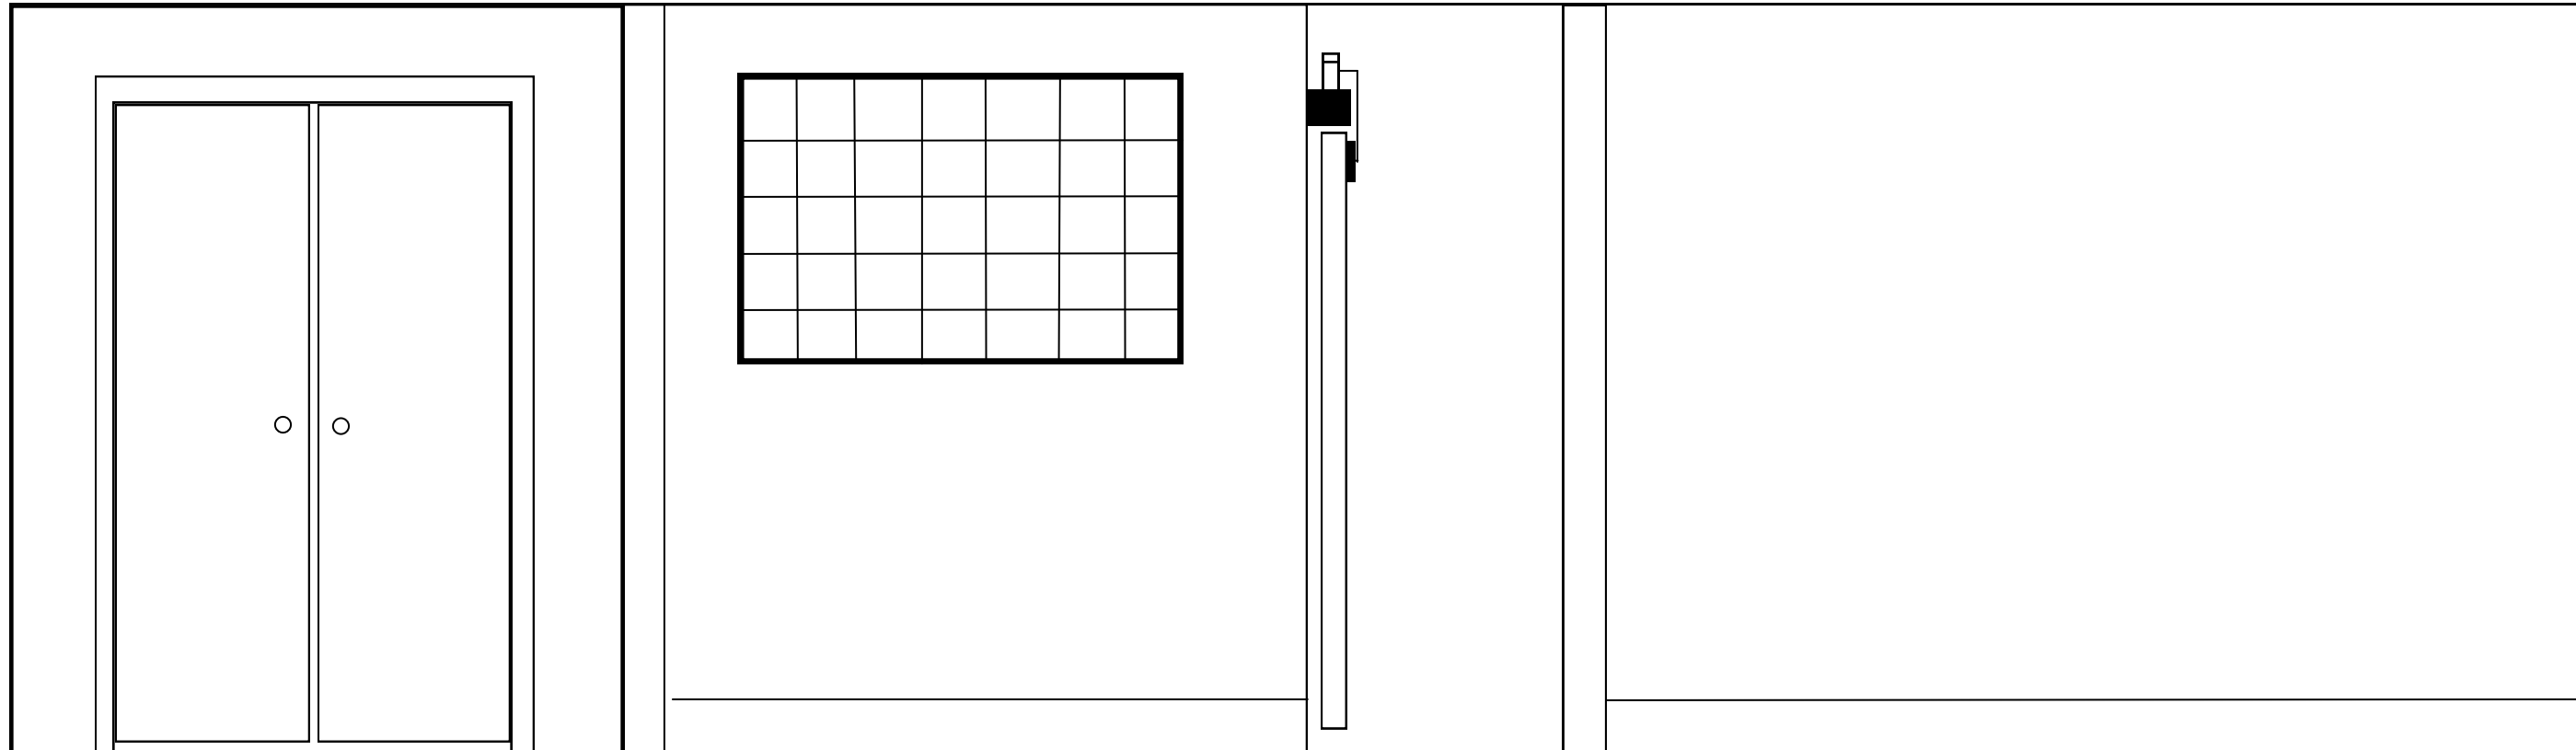

Prepared For: Avesta Housing		307 Cumberland Ave. Portland, ME	
Architect:		307 Cumberland Ave. Portland, ME	
Project: 307 Cumberland Ave.		307 Cumberland Ave. Portland, ME	
Revisions:			
Date:	Scale: NTS	INTERIOR EVATIONS	
A2.01			