



A 2.02 A HOMEOWNERSHIP OPENING INTO ACCOUTNING

 

A 2.02 B HOMEOWNERSHIP MEETING ROOM & CLOSET WALL

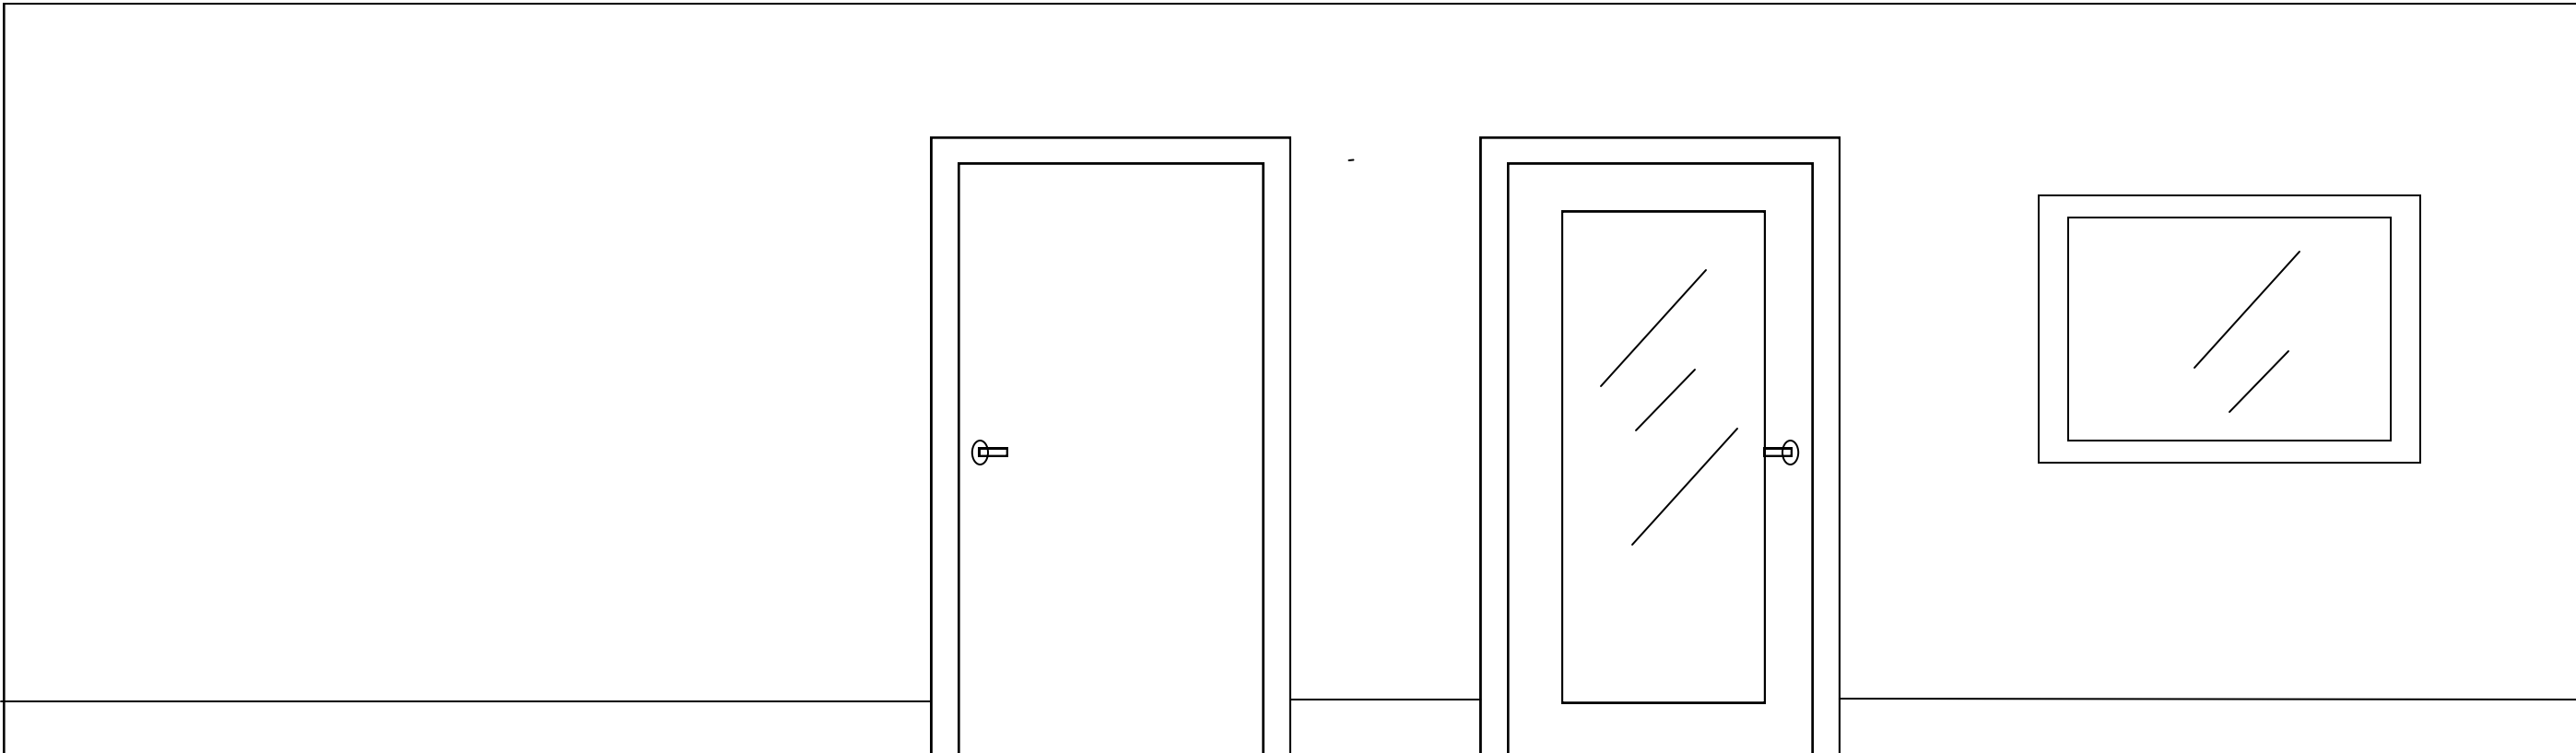

Prepared For: Avesta Housing		307 Cumberland Ave. Portland, ME	
Architect:		307 Cumberland Ave. Portland, ME	
Project: 307 Cumberland Ave.		307 Cumberland Ave. Portland, ME	
Revisions:			
Date:	Scale: NTS	INTERIOR EVATIONS	
A2.02			