

Prepared For:

Consultant:

Architect: **ARCHETYPE** architects
48 Union Wharf Portland, Maine 04101
(207) 772-6022 ARCHETYPE@ARCHETYPEPA.COM


Project: Century Tire

Revisions:

Date: 03-16-2015
Scale: 1/4" = 1'-0"

BUILDING ELEVATIONS

A3.02

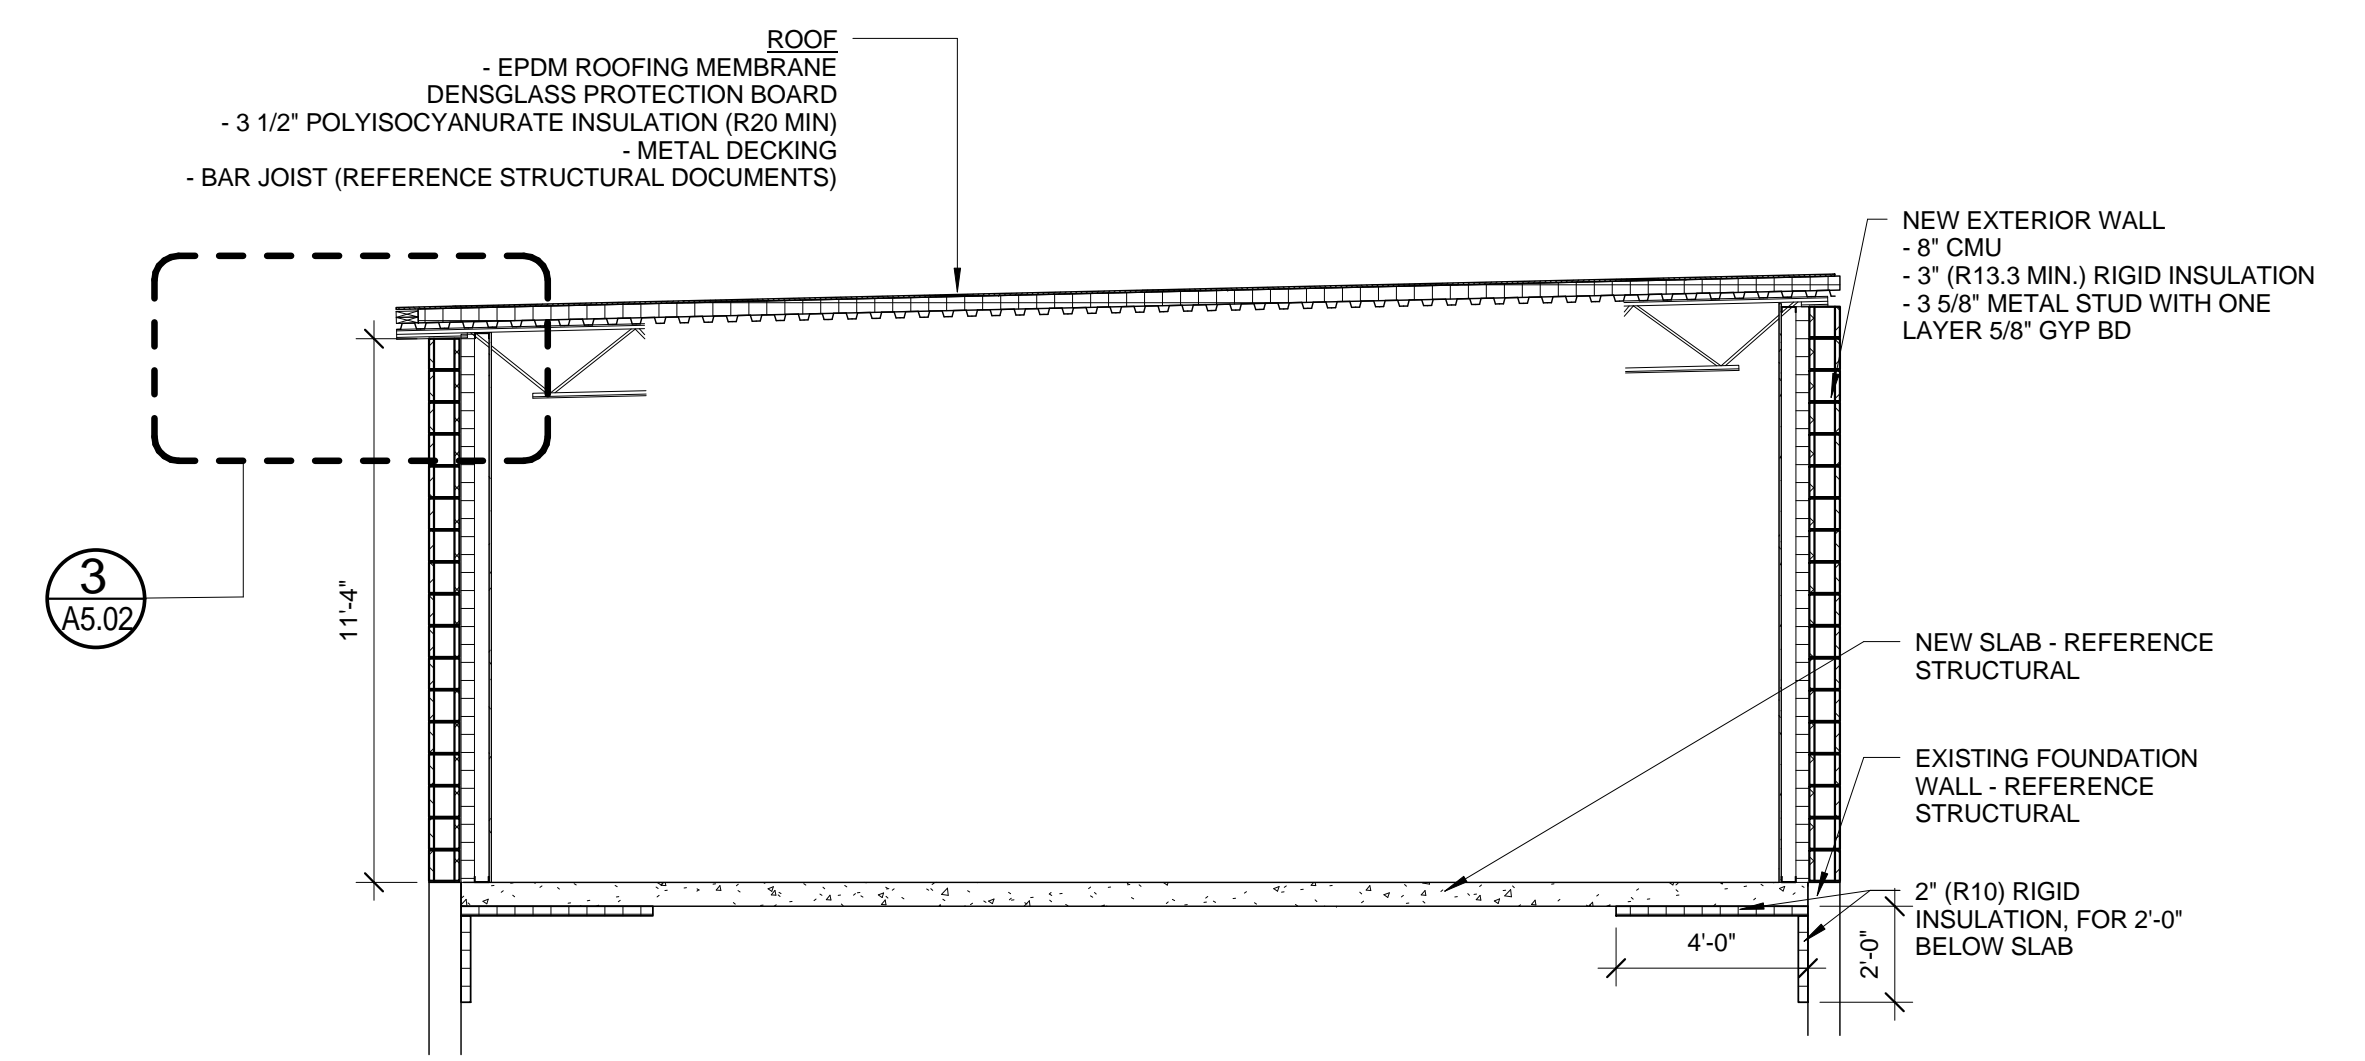

3 WAREHOUSE NORTH-SOUTH SECTION
1/4" = 1'-0"