

Prepared For:

Consultant:


Architect:
ARCHETYPE
architects
 48 Union Wharf Portland, Maine 04101
 (207) 772-6022 ARCHETYPE@ARCHETYPEPA.COM

Project:
 Century Tire


Revisions:

Date: 05-08-2015
 Scale: 1" = 1'-0"
ROOF DETAILS

A5.02

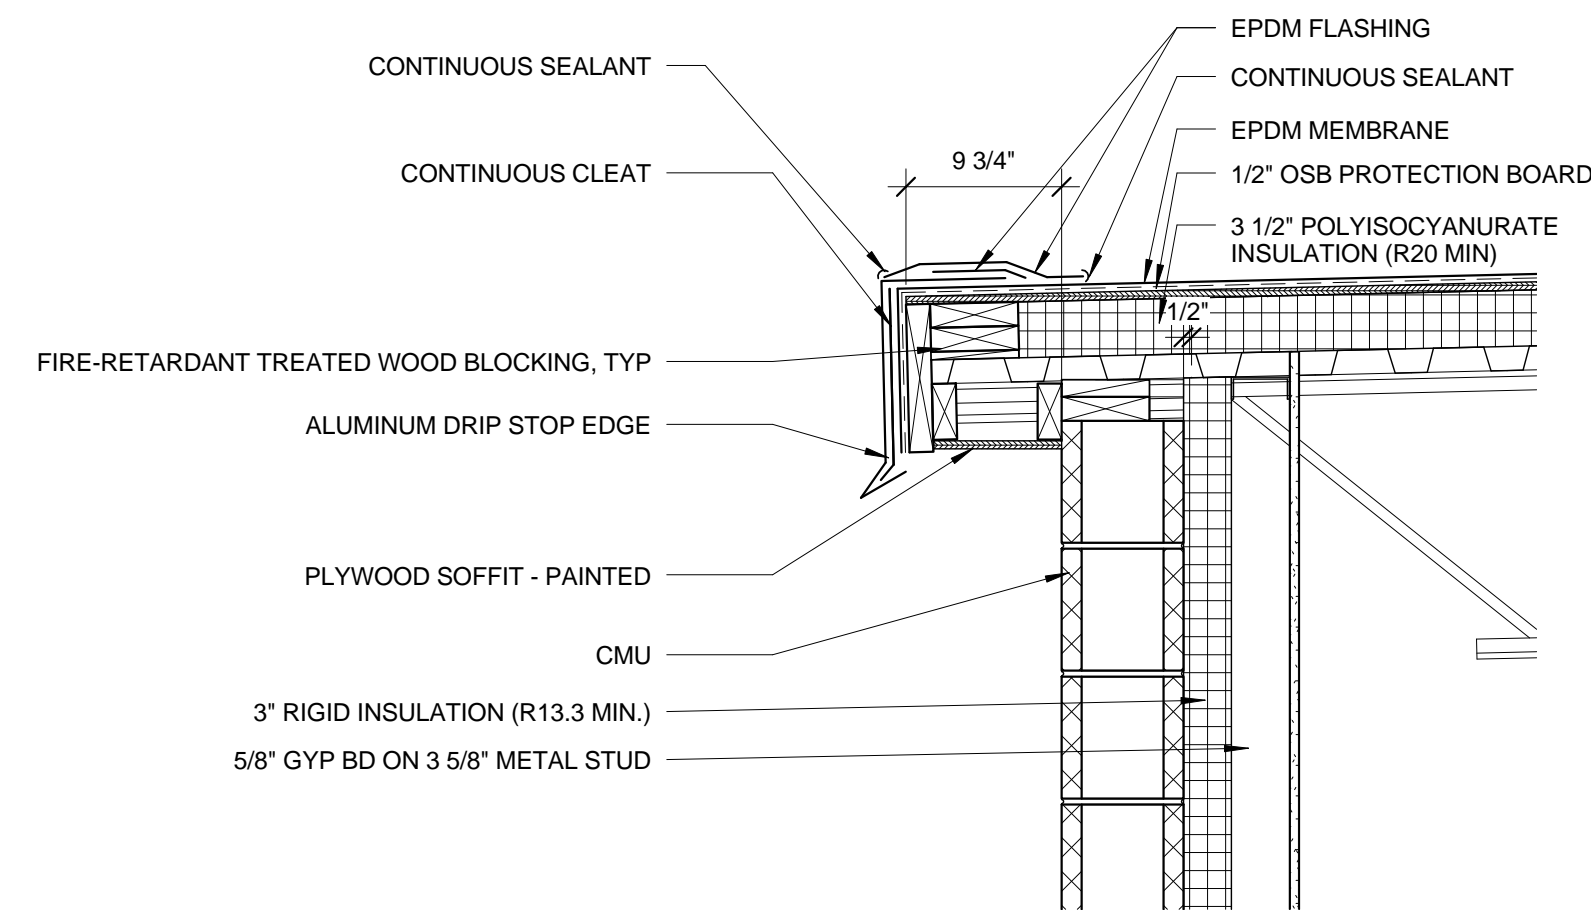

8 | WAREHOUSE ROOF EDGE DETAIL (SOUTH)
 1" = 1'-0"

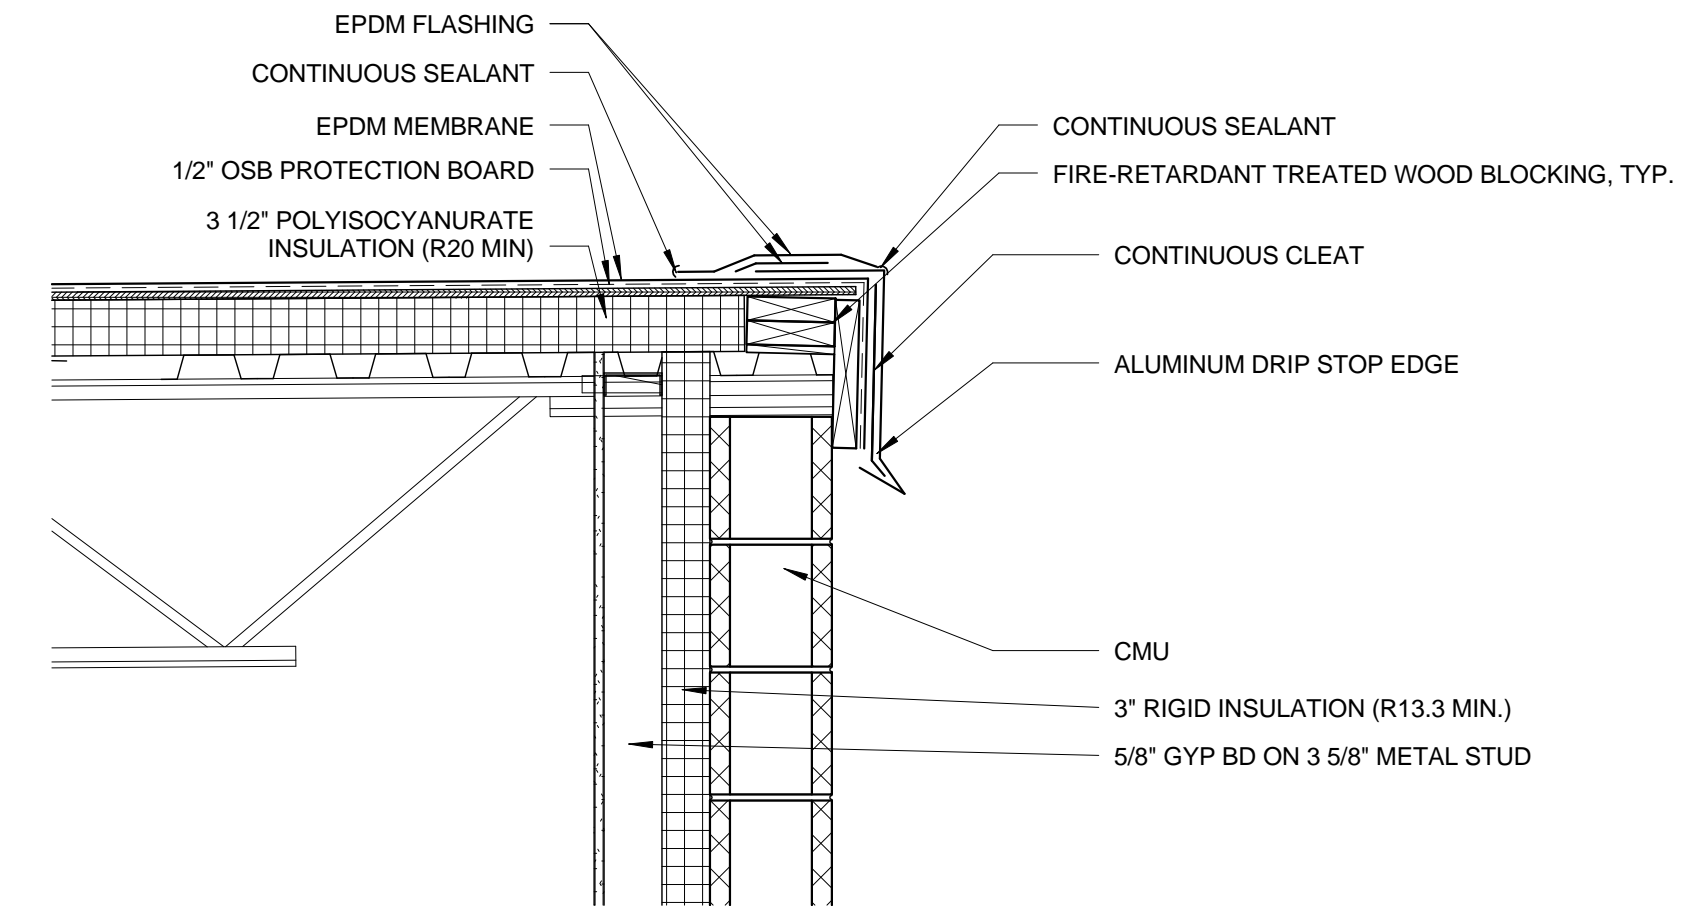

9 | WAREHOUSE ROOF EDGE DETAIL (NORTH)
 1" = 1'-0"